


Applications Nos. 10132 and 10133

Sec. 10

Applications Nos. 10132 & 10133
Permits Nos. 6715 & 6716

Tp. 6S.
R. 8W.

Otto Fahn Sr.

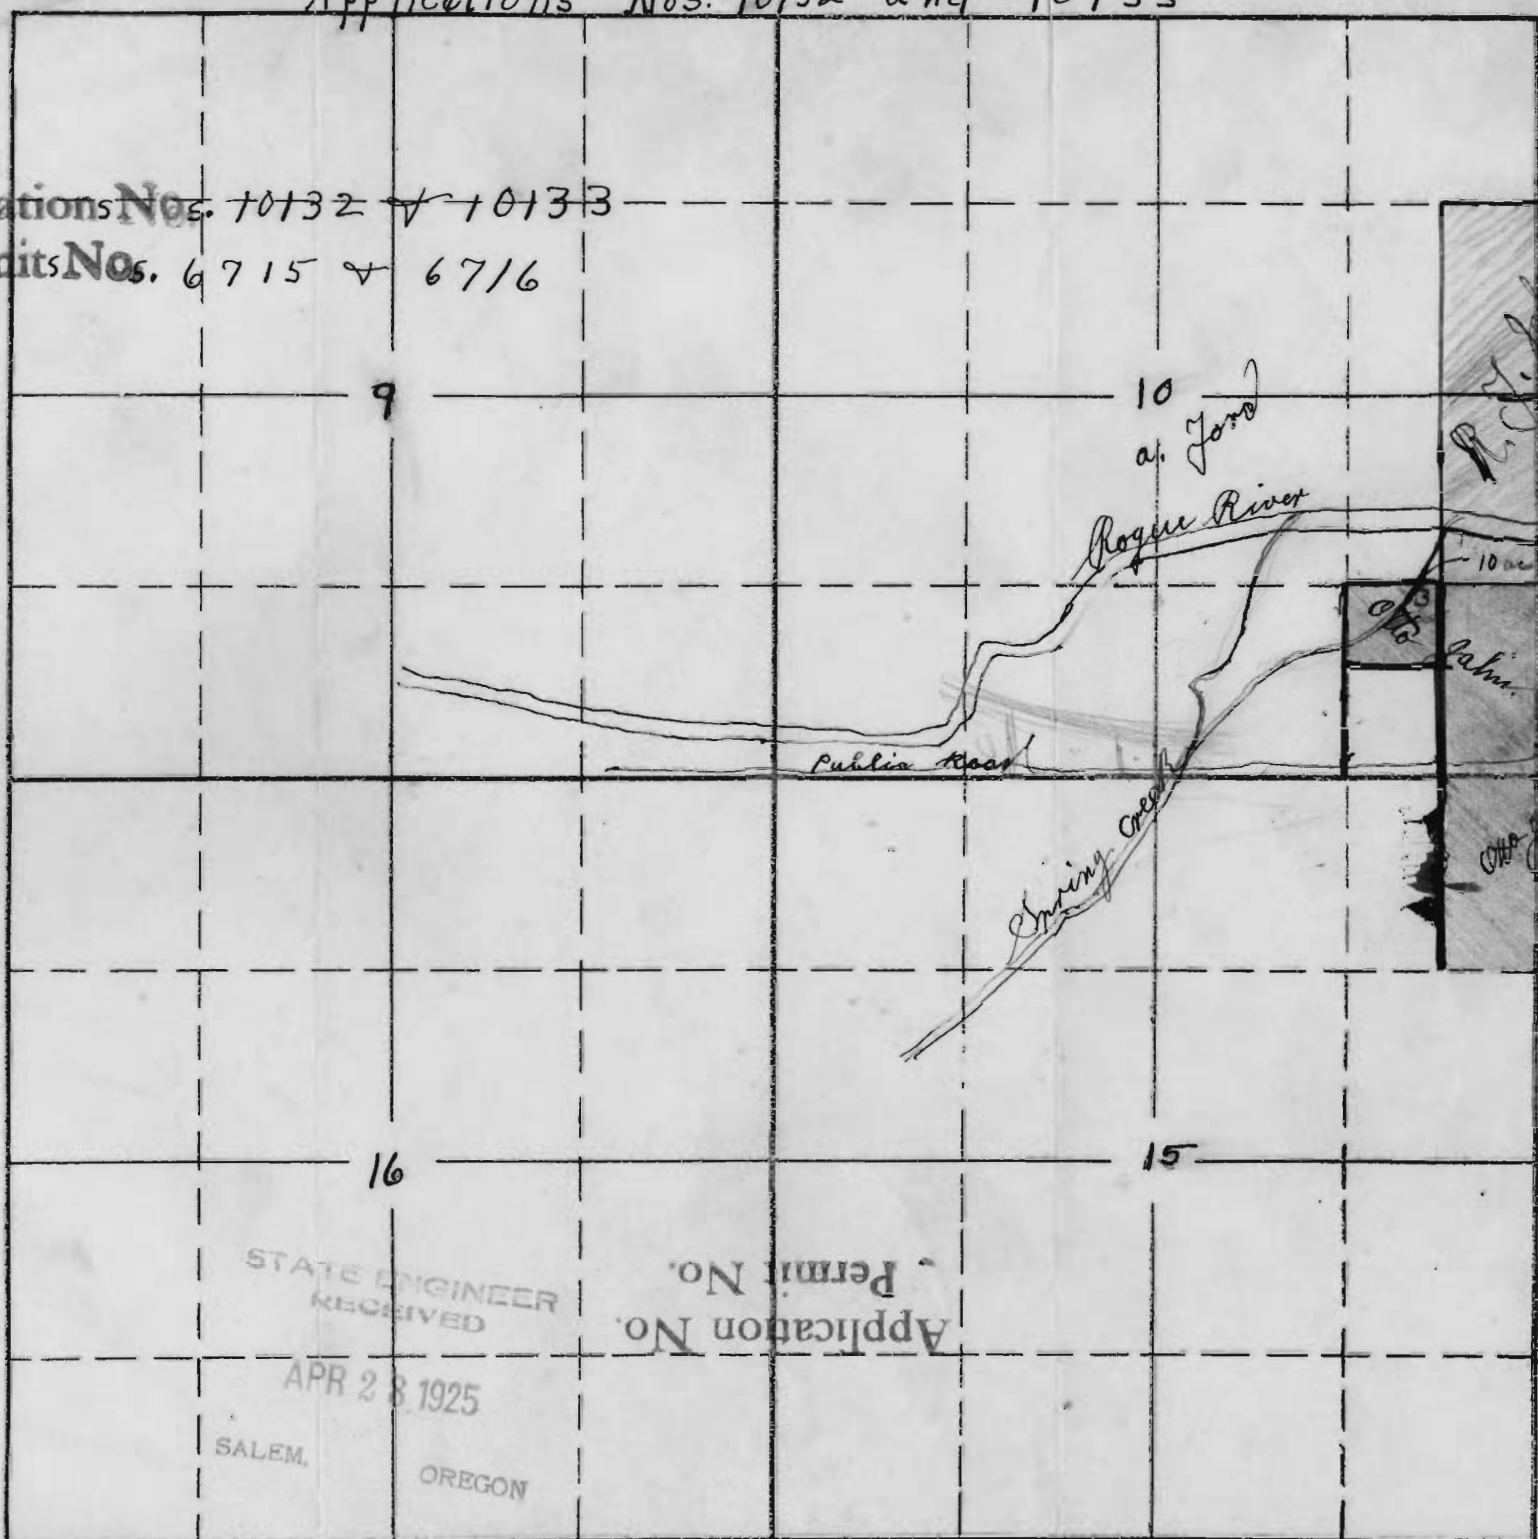

(11)

STATE ENGINEER
RECEIVED
APR 28 1925
SALEM, OREGON

Application No. Permit No.