

Application of Mary L Hubler.


W<sup>2</sup>SW<sup>4</sup> Sec 3. T8S R 47 EWM.

Land to be irrigated

Ditch.

W.

E

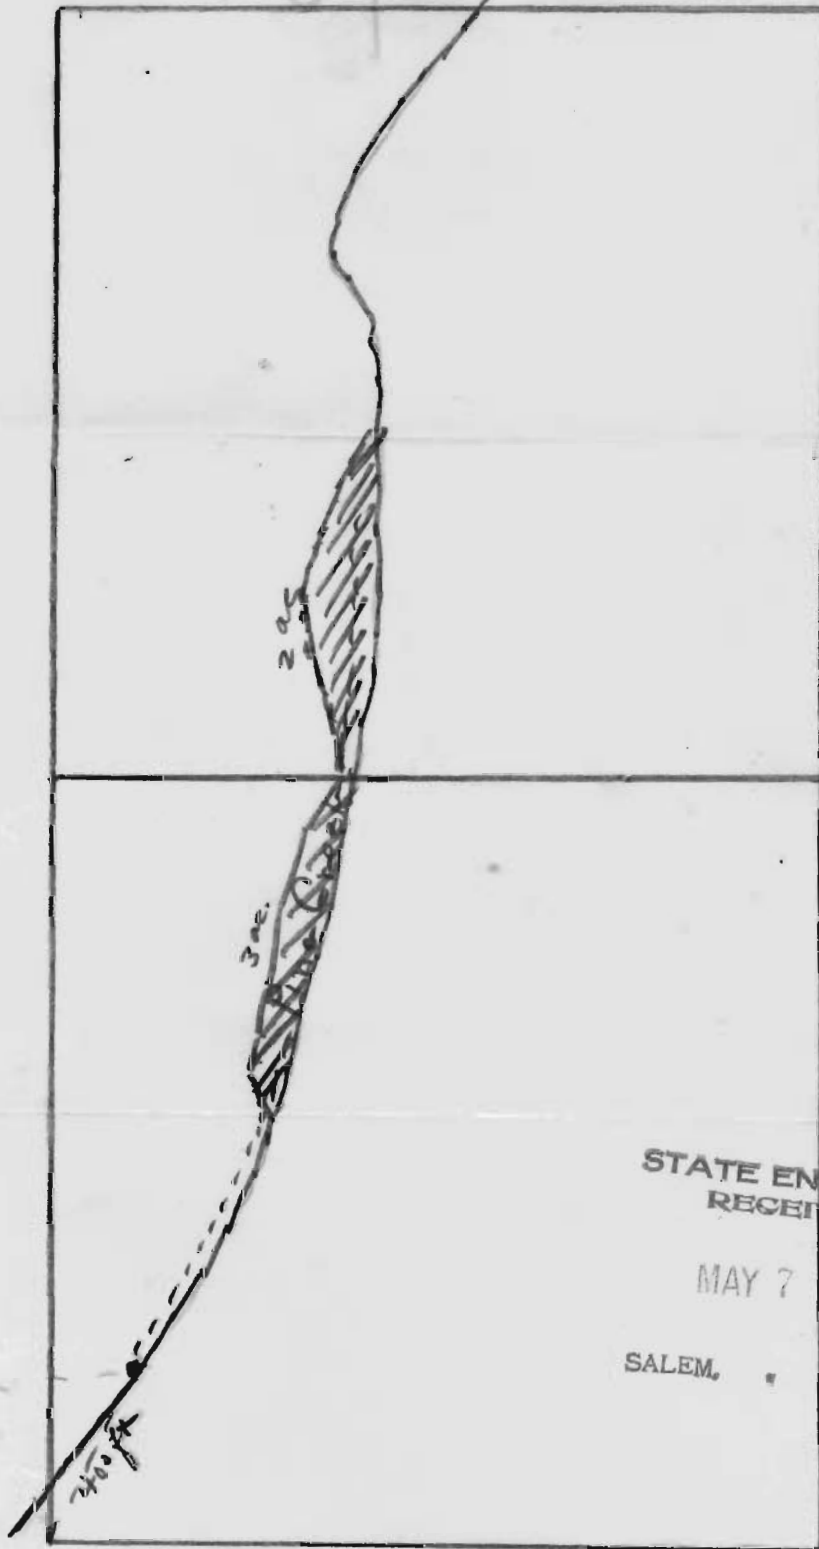

STATE ENGINEER  
RECEIVED

MAY 7 1925

SALEM, OREGON

Headgate

Application No. 10156

Permit No. 6746

10122