


1423

North E 271

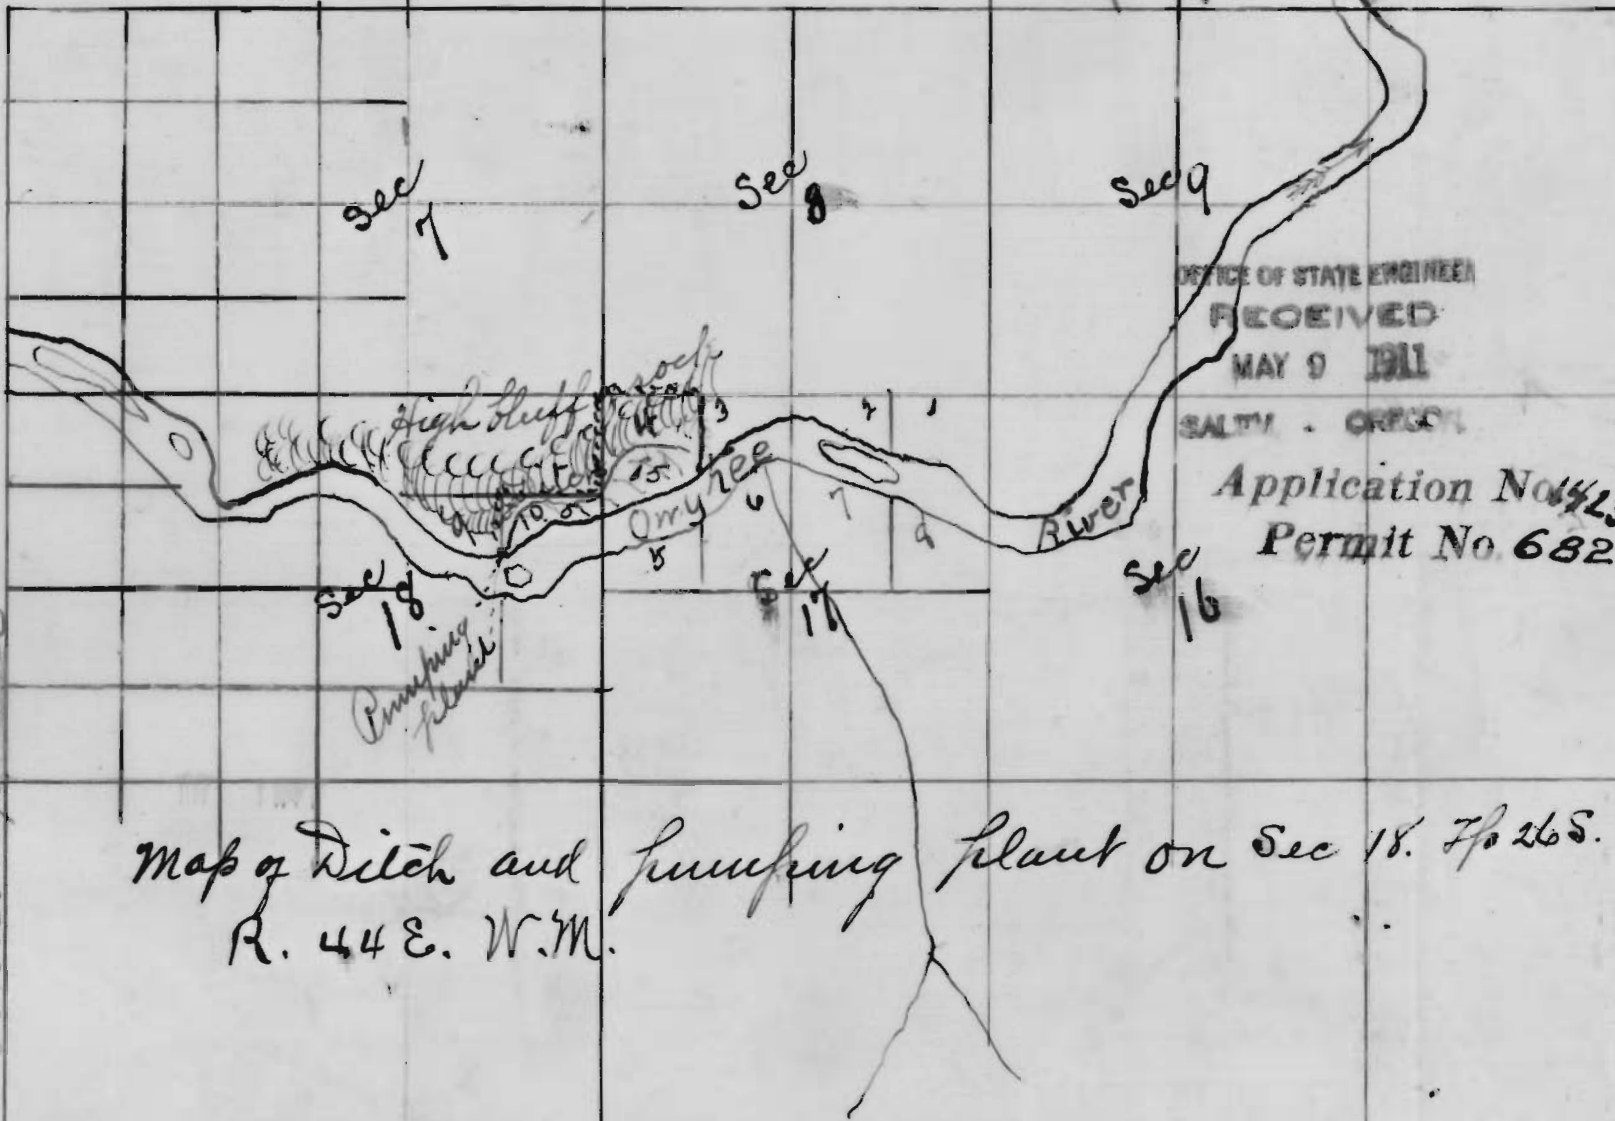

OFFICE OF STATE ENGINEER
 RECEIVED
 MAY 9 1911
 SALTM. OREGON

Application No. 423
 Permit No. 682

Map of Ditch and Pumping plant on Sec 18. T. 26 S.
 R. 44 E. W. 3 M.

Township line