

10401


10401

Hebo Aug. 9, 1925

# The Broughton Sprinkling & Irrigation System

SCALE 1" inch = 400 ft

Movable lateral connections left approx. 50 ft apart.

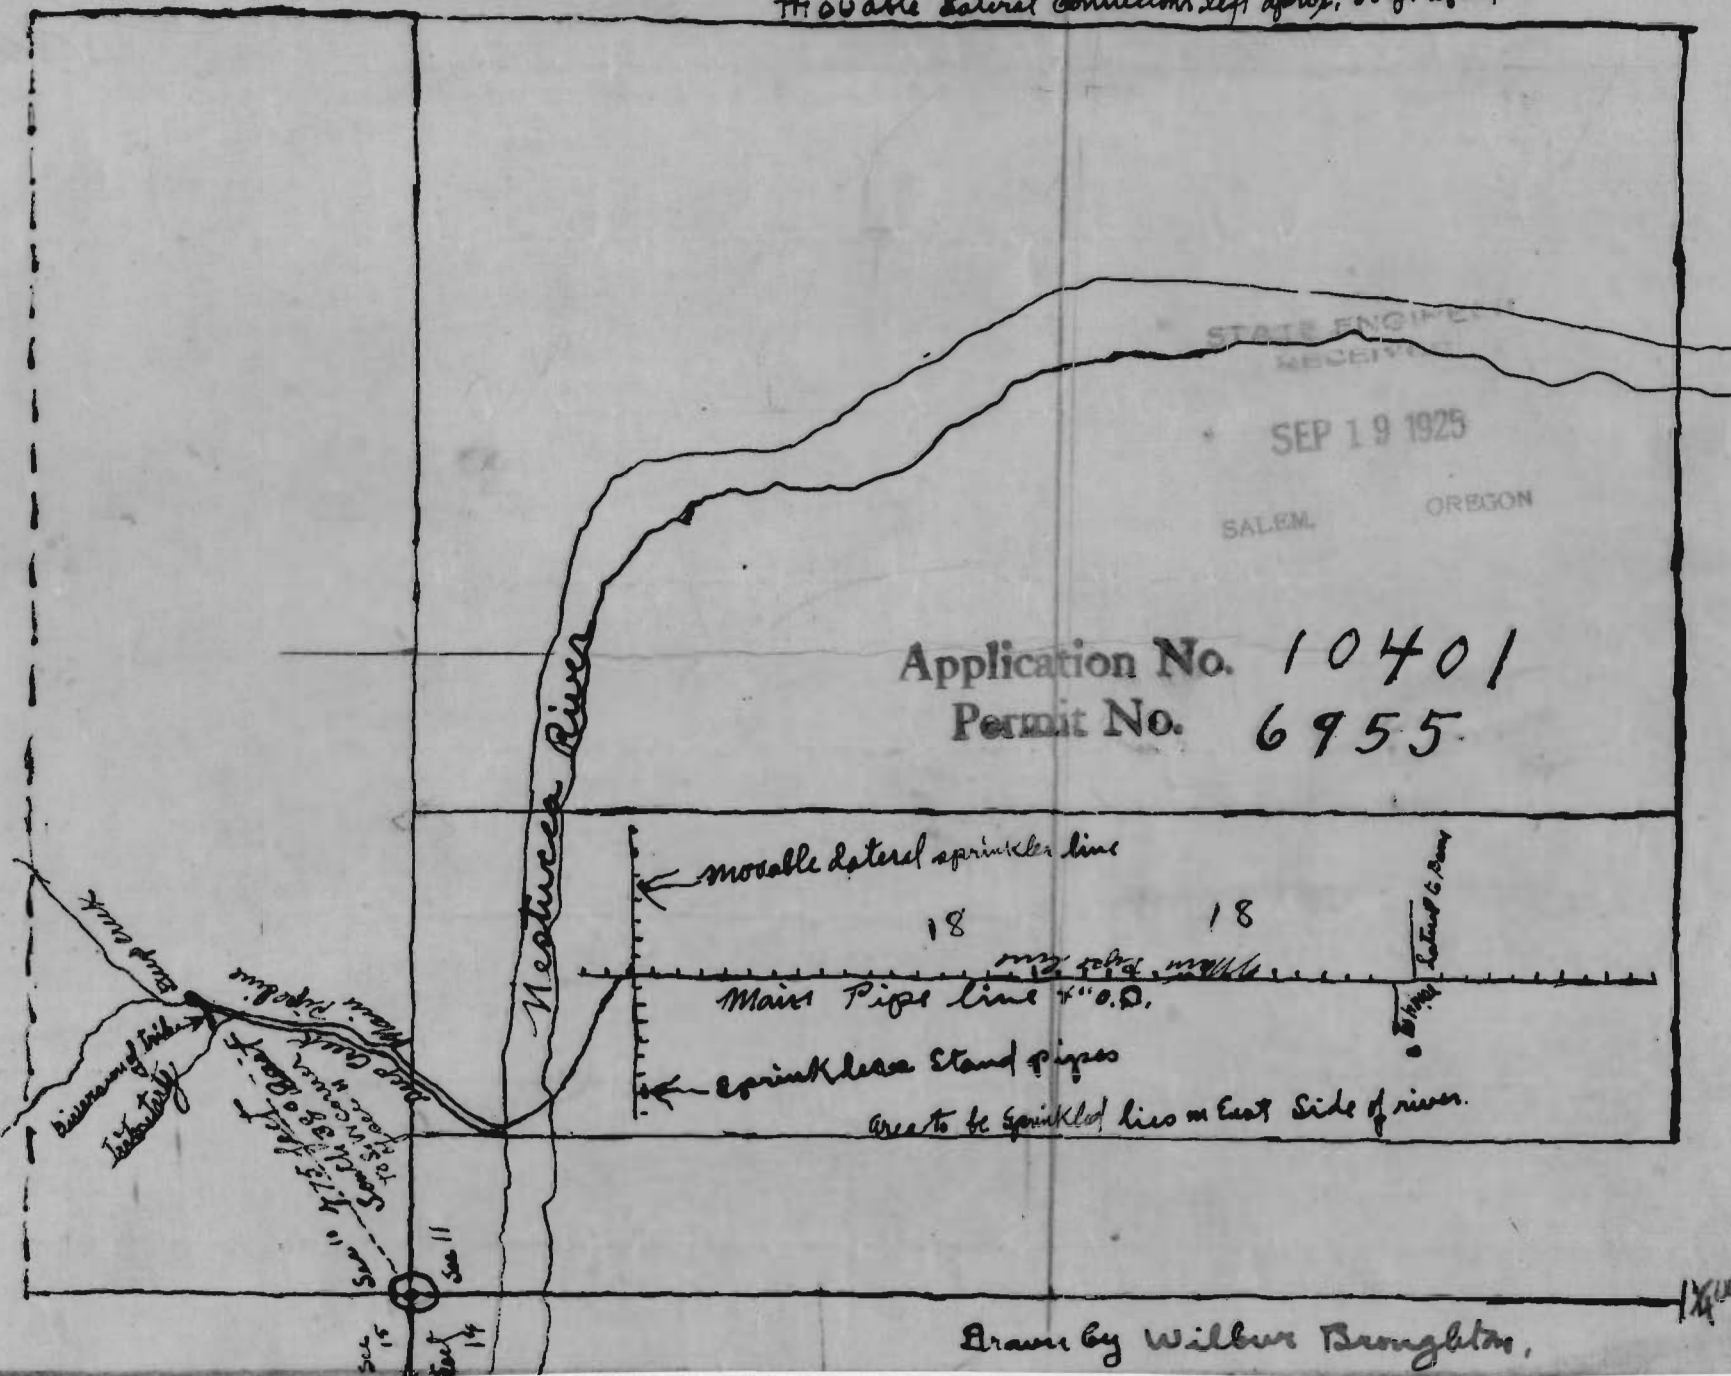

Application No. 10401  
Permit No. 6955

STATE ENGINEER  
RECEIVED  
SEP 19 1925  
SALEM, OREGON

← movable lateral sprinkler line

18

18

Main Pipe line 4" O.D.

← sprinkler stand pipes

area to be sprinkled lies on East Side of river.

Drawn by Wilbur Broughton