



OFFICE OF STATE ENGINEER
RECEIVED
MAY 8 1911
SALEM, OREGON

OFFICE OF STATE ENGINEER
RECEIVED
MAY 6 1911
SALEM, OREGON

T. 35. R. 2E

Township 35, Range 2E

App. 1393
Per. 721

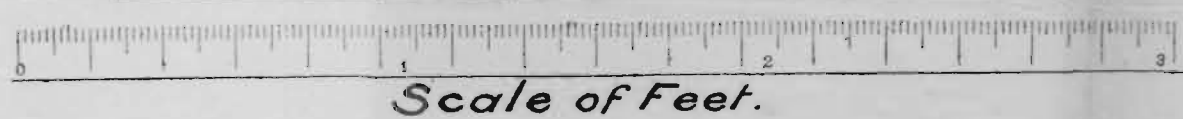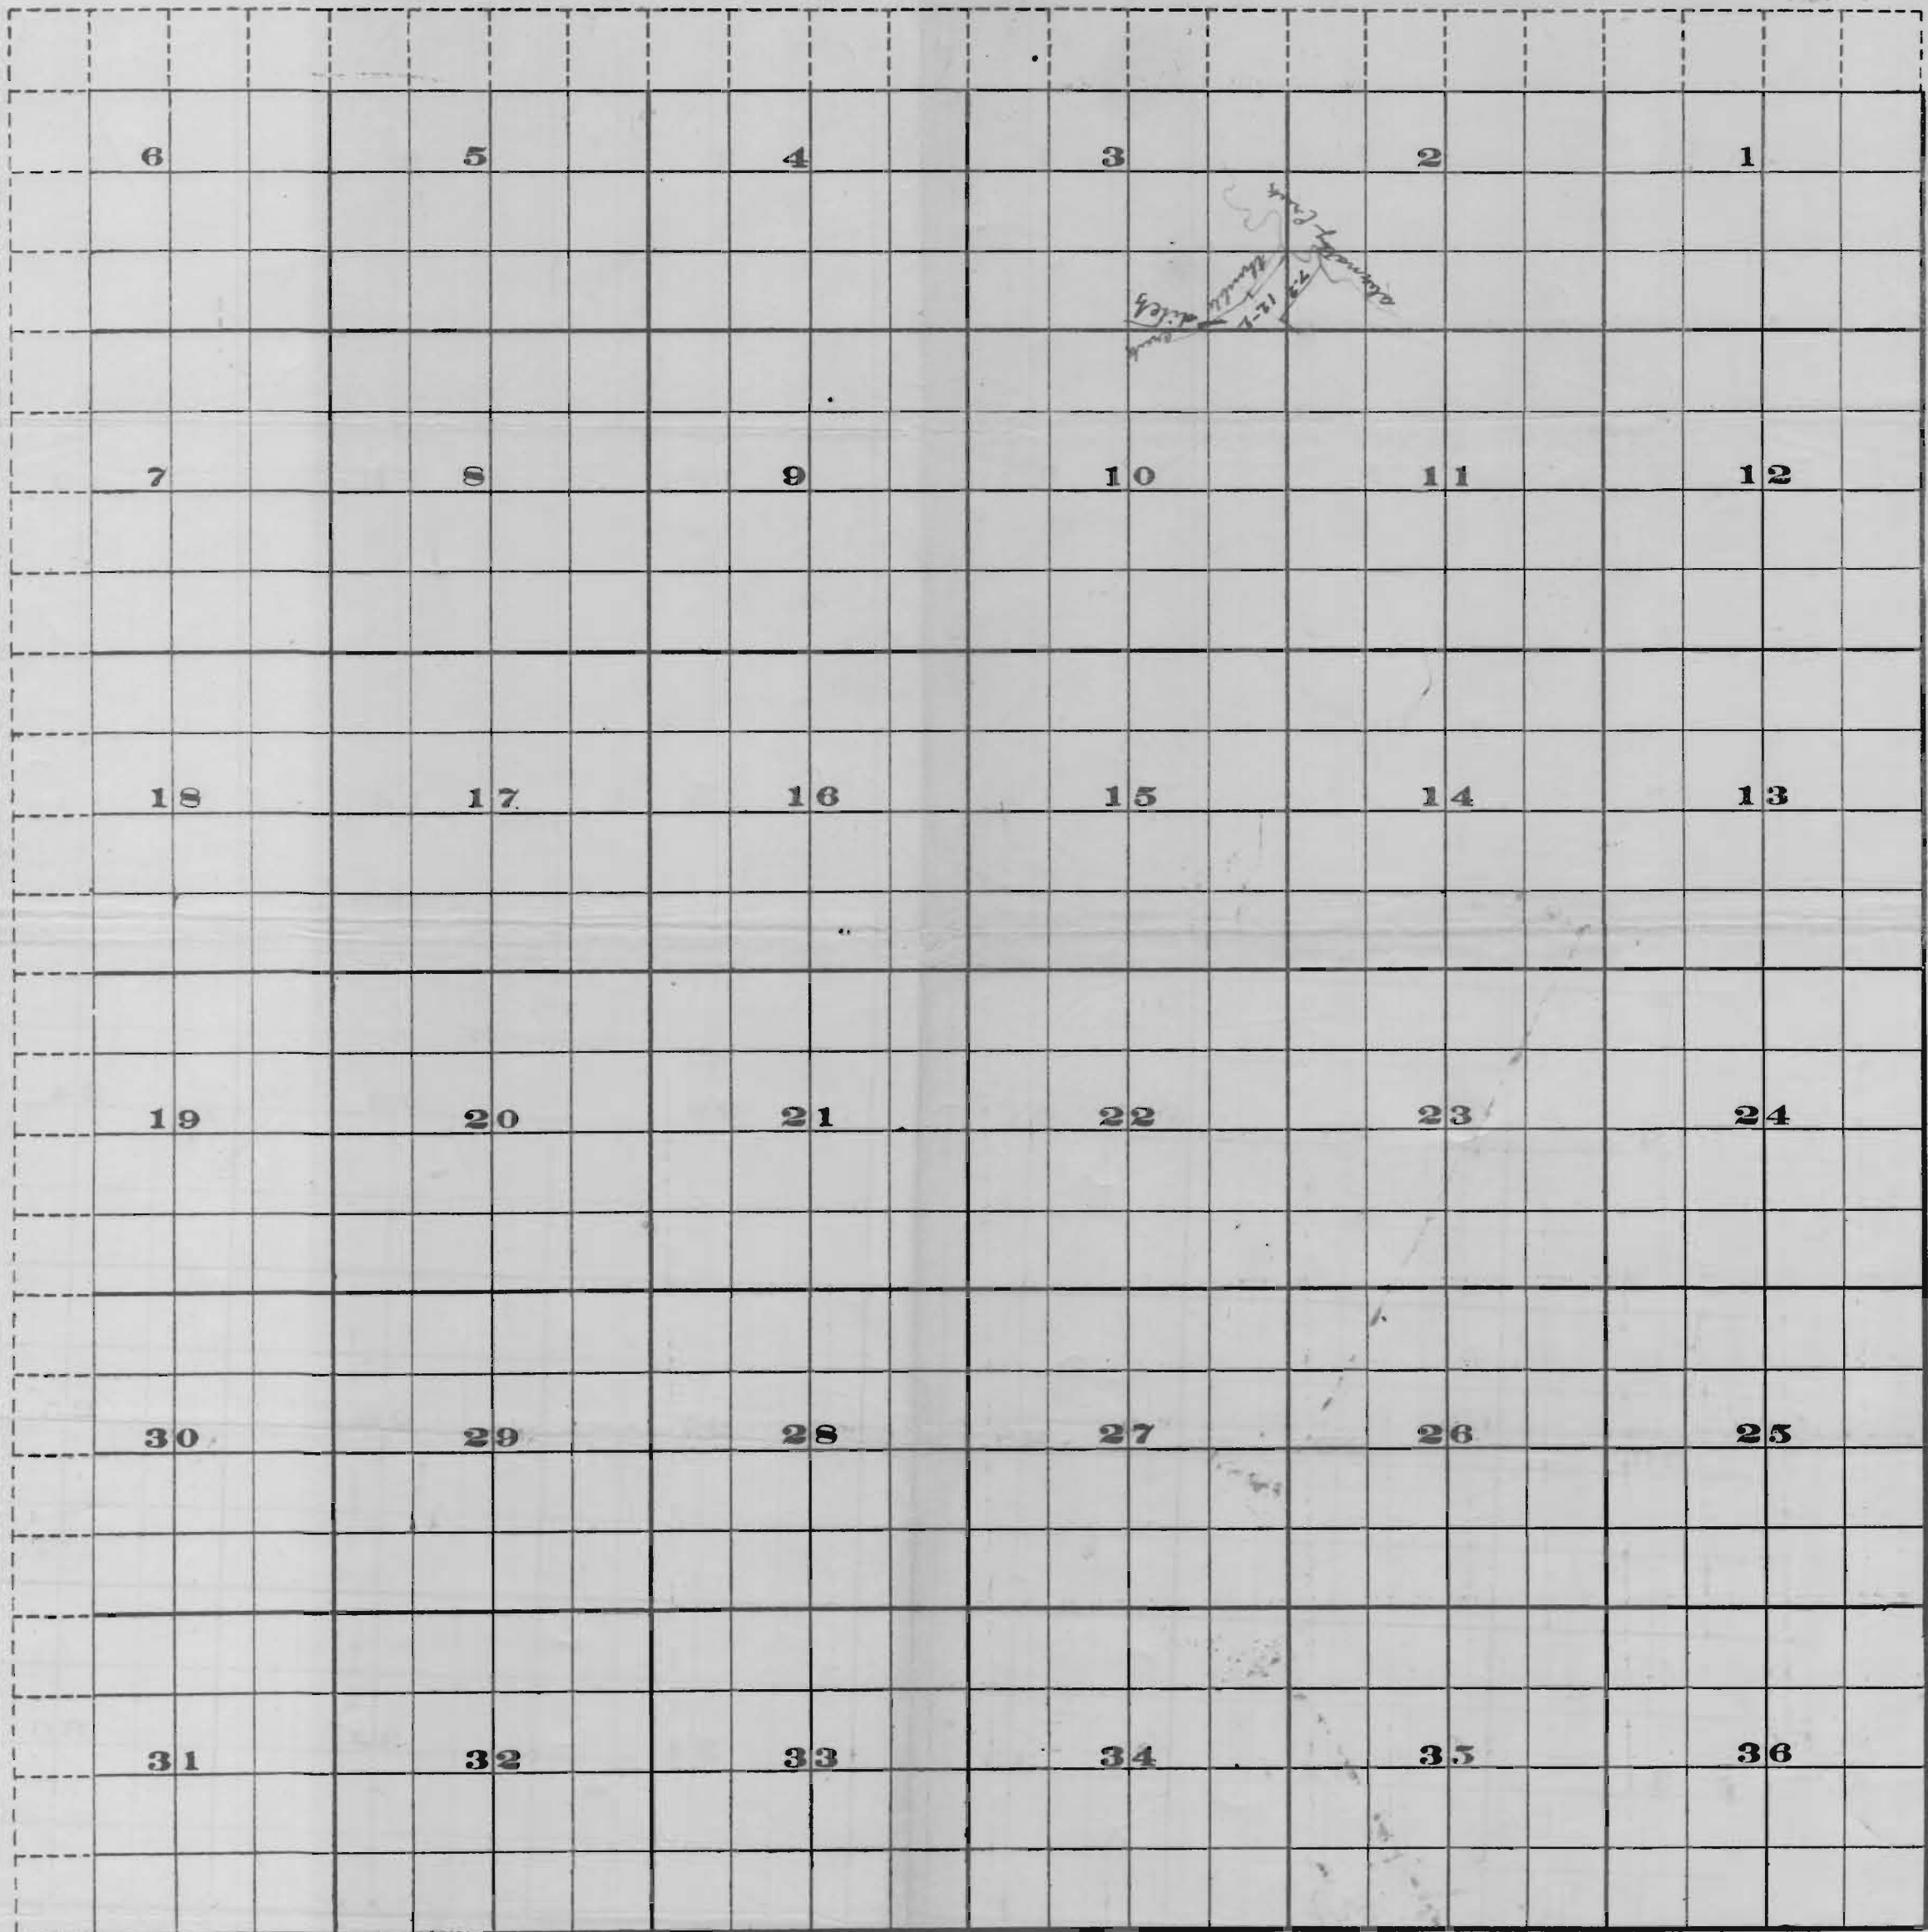

FROM OFFICE OF THE STATE ENGINEER, SALEM, OREGON

Application No. 1393
Permit No. 721