


10585

STATE ENGINEER RECEIVED  
MAR 18 1933  
SALEM -- OREGON

APPLICATION NO. 10585  
PERMIT NO. 7247

Sec. 18  
Tp. 2 S  
R. 2 E

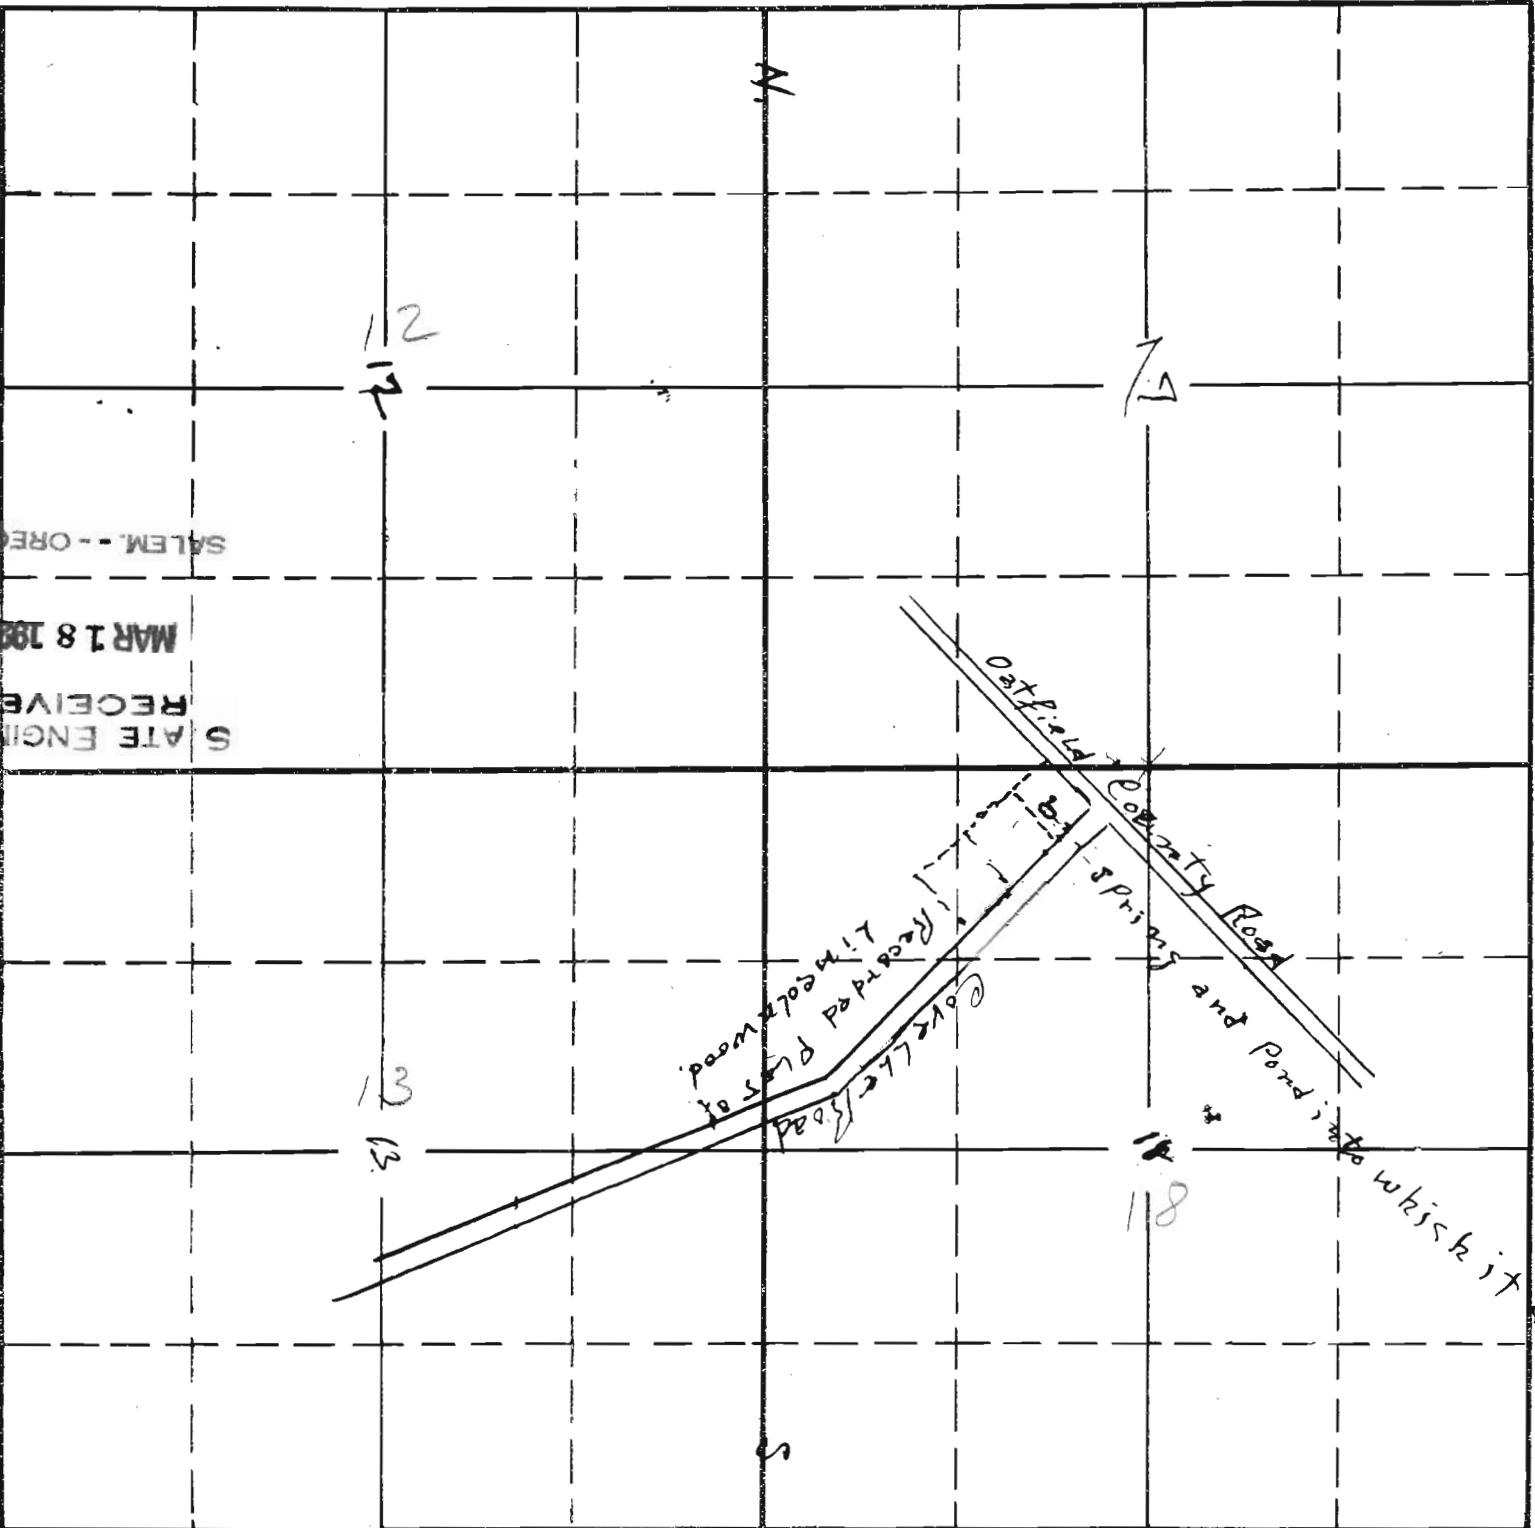

N

12  
17

17

13  
13

16  
18

S

Drains to which it is 1/255 ft long