


10740

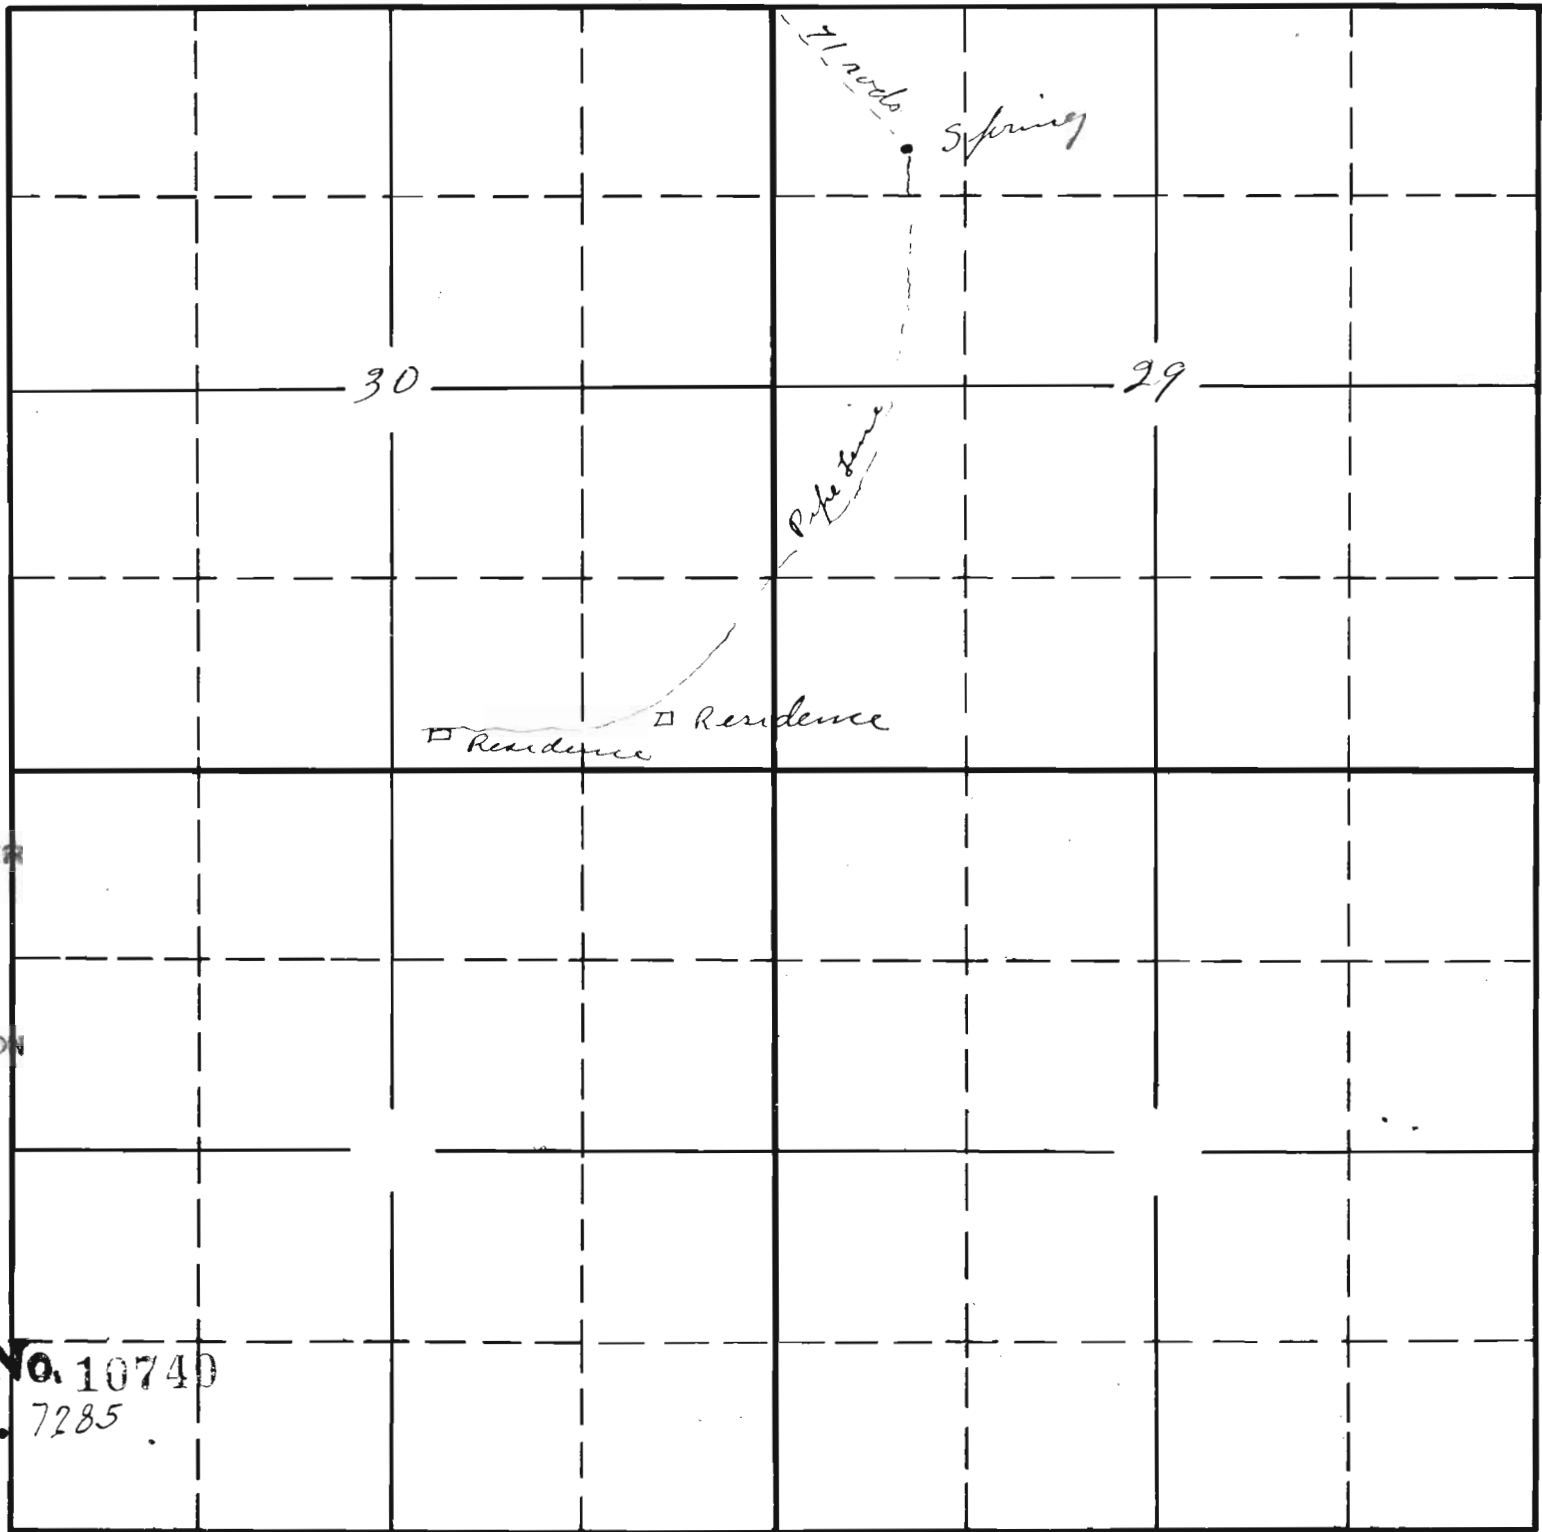

Sec. 29
30

 Tp. 2N
 R. 4W.

STATE ENGINEER
 RECEIVED

APR 29 1926

SALEM, OREGON

Application No. 10740
 Permit No. 7285