


Sec. 25

Tp. 6.S.

R. 2.W.

N

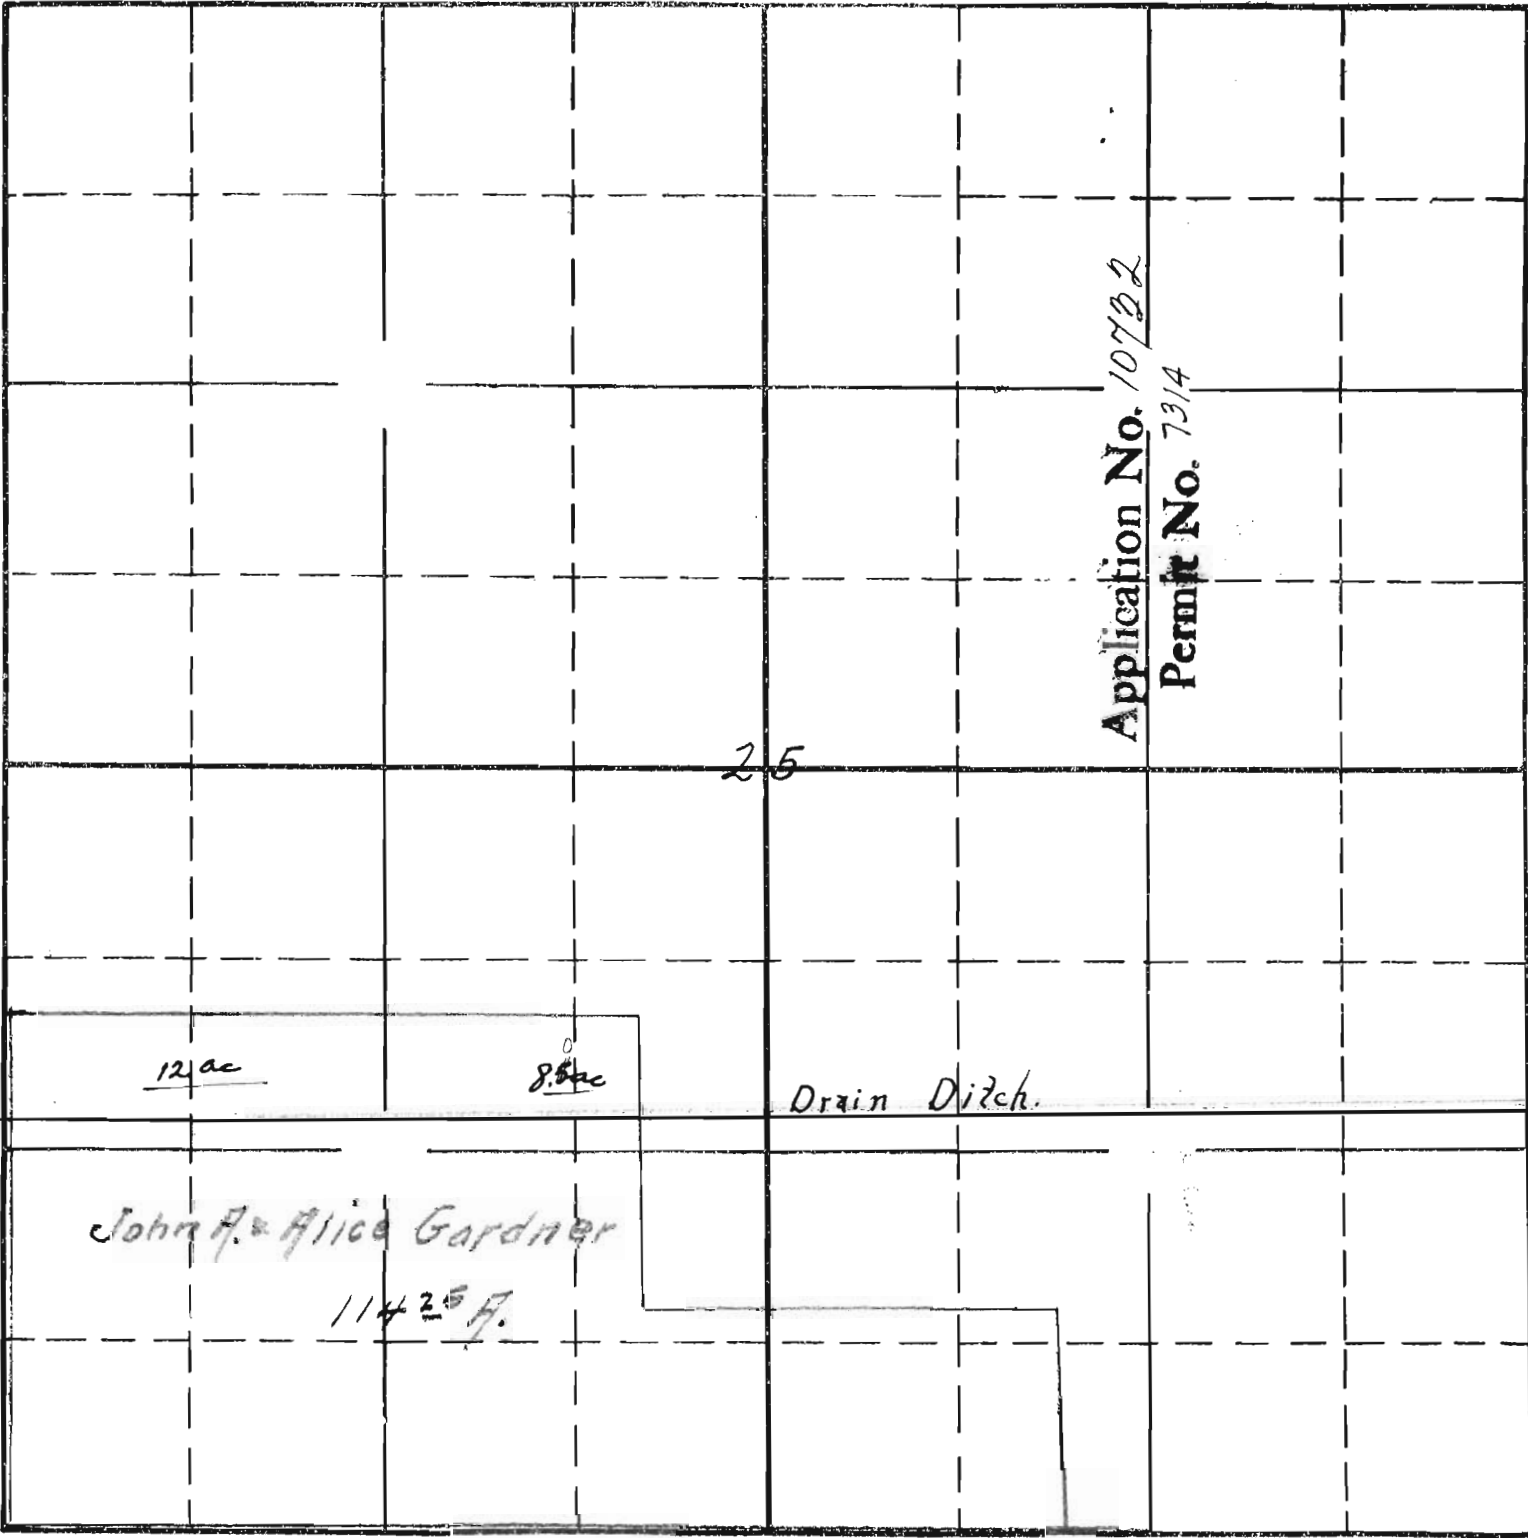

Application No. 10732

Permit No. 7314

25

12 ac

8 3/4 ac

Drain Ditch.

John A. & Alice Gardner

114 2/5 A.

S.