

28701

Township 2 South,


Range 11 E.W.M.

28701

Map for Robert Costley and Harvey McAllister

For enlargement Permit

From Wolf Run Ditch.
Sheet 1 5

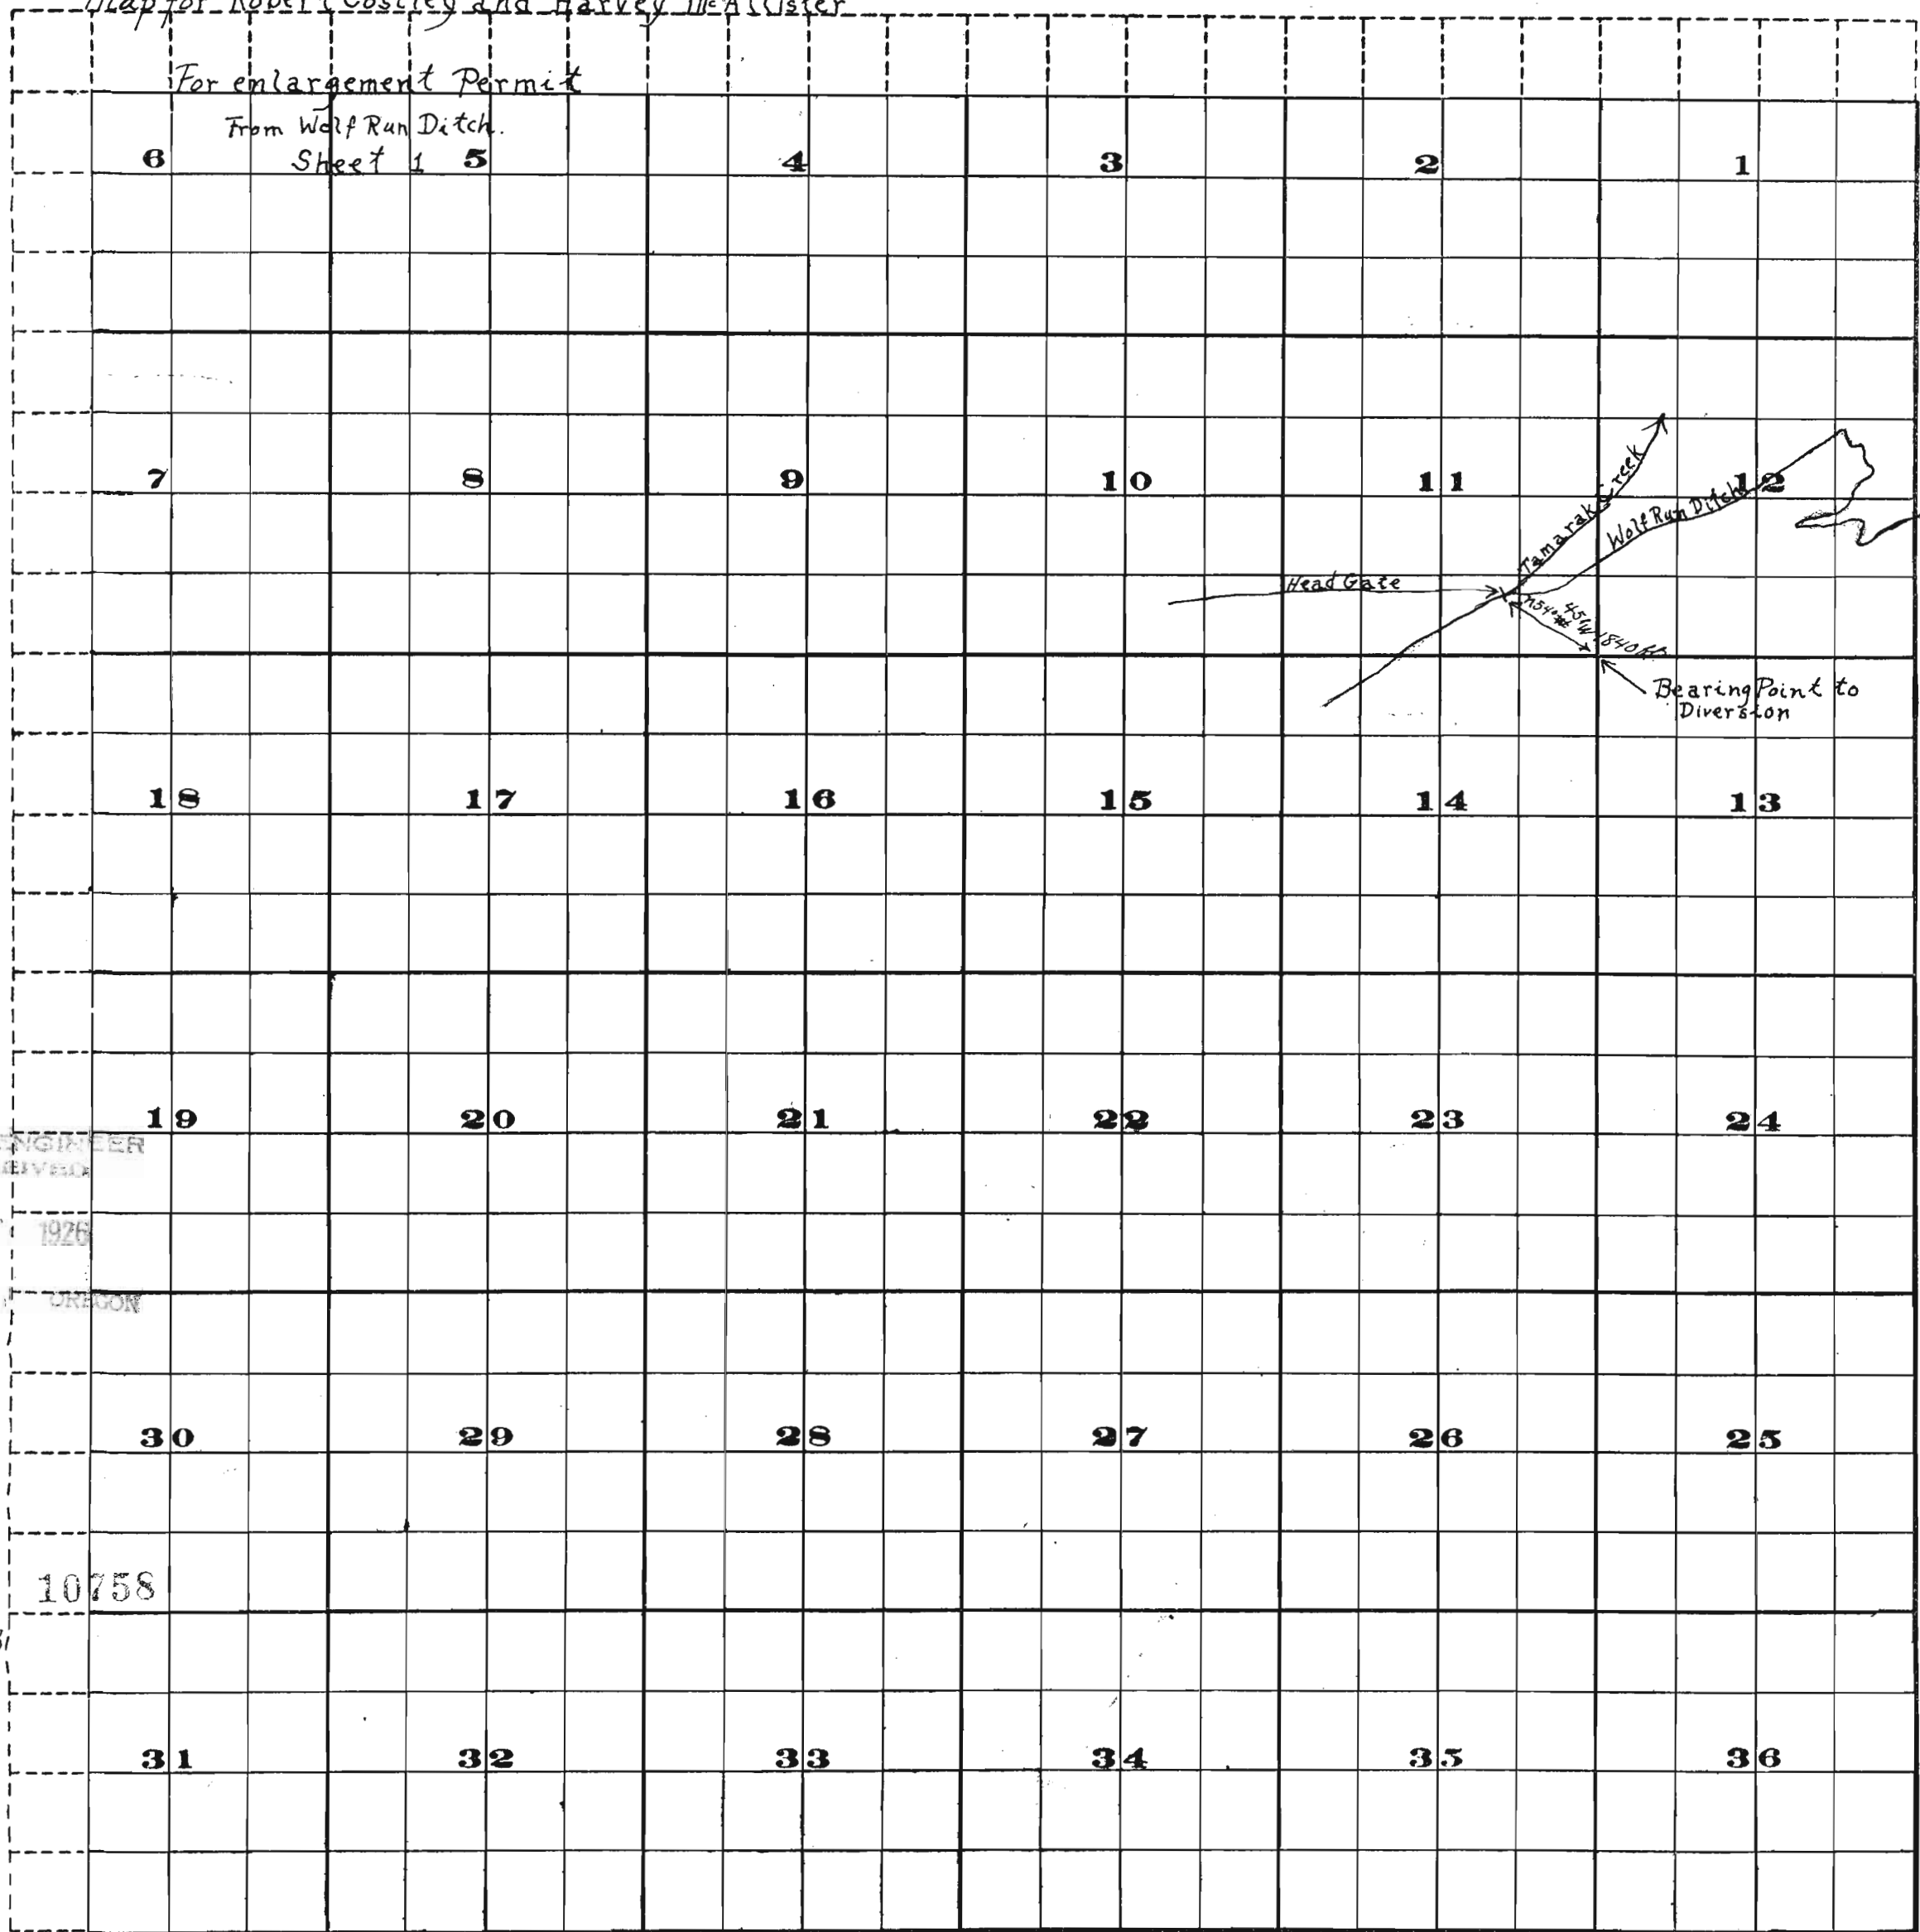

STATE ENGINEER
RECEIVED
MAY 7 1926
SALEM, OREGON

Application No. 10758
Permit No. 73181



Scale of Feet.


FROM OFFICE OF THE STATE ENGINEER, SALEM, OREGON

10758

Township 2 South,

Range 12 E. W. M.

Sheet 2

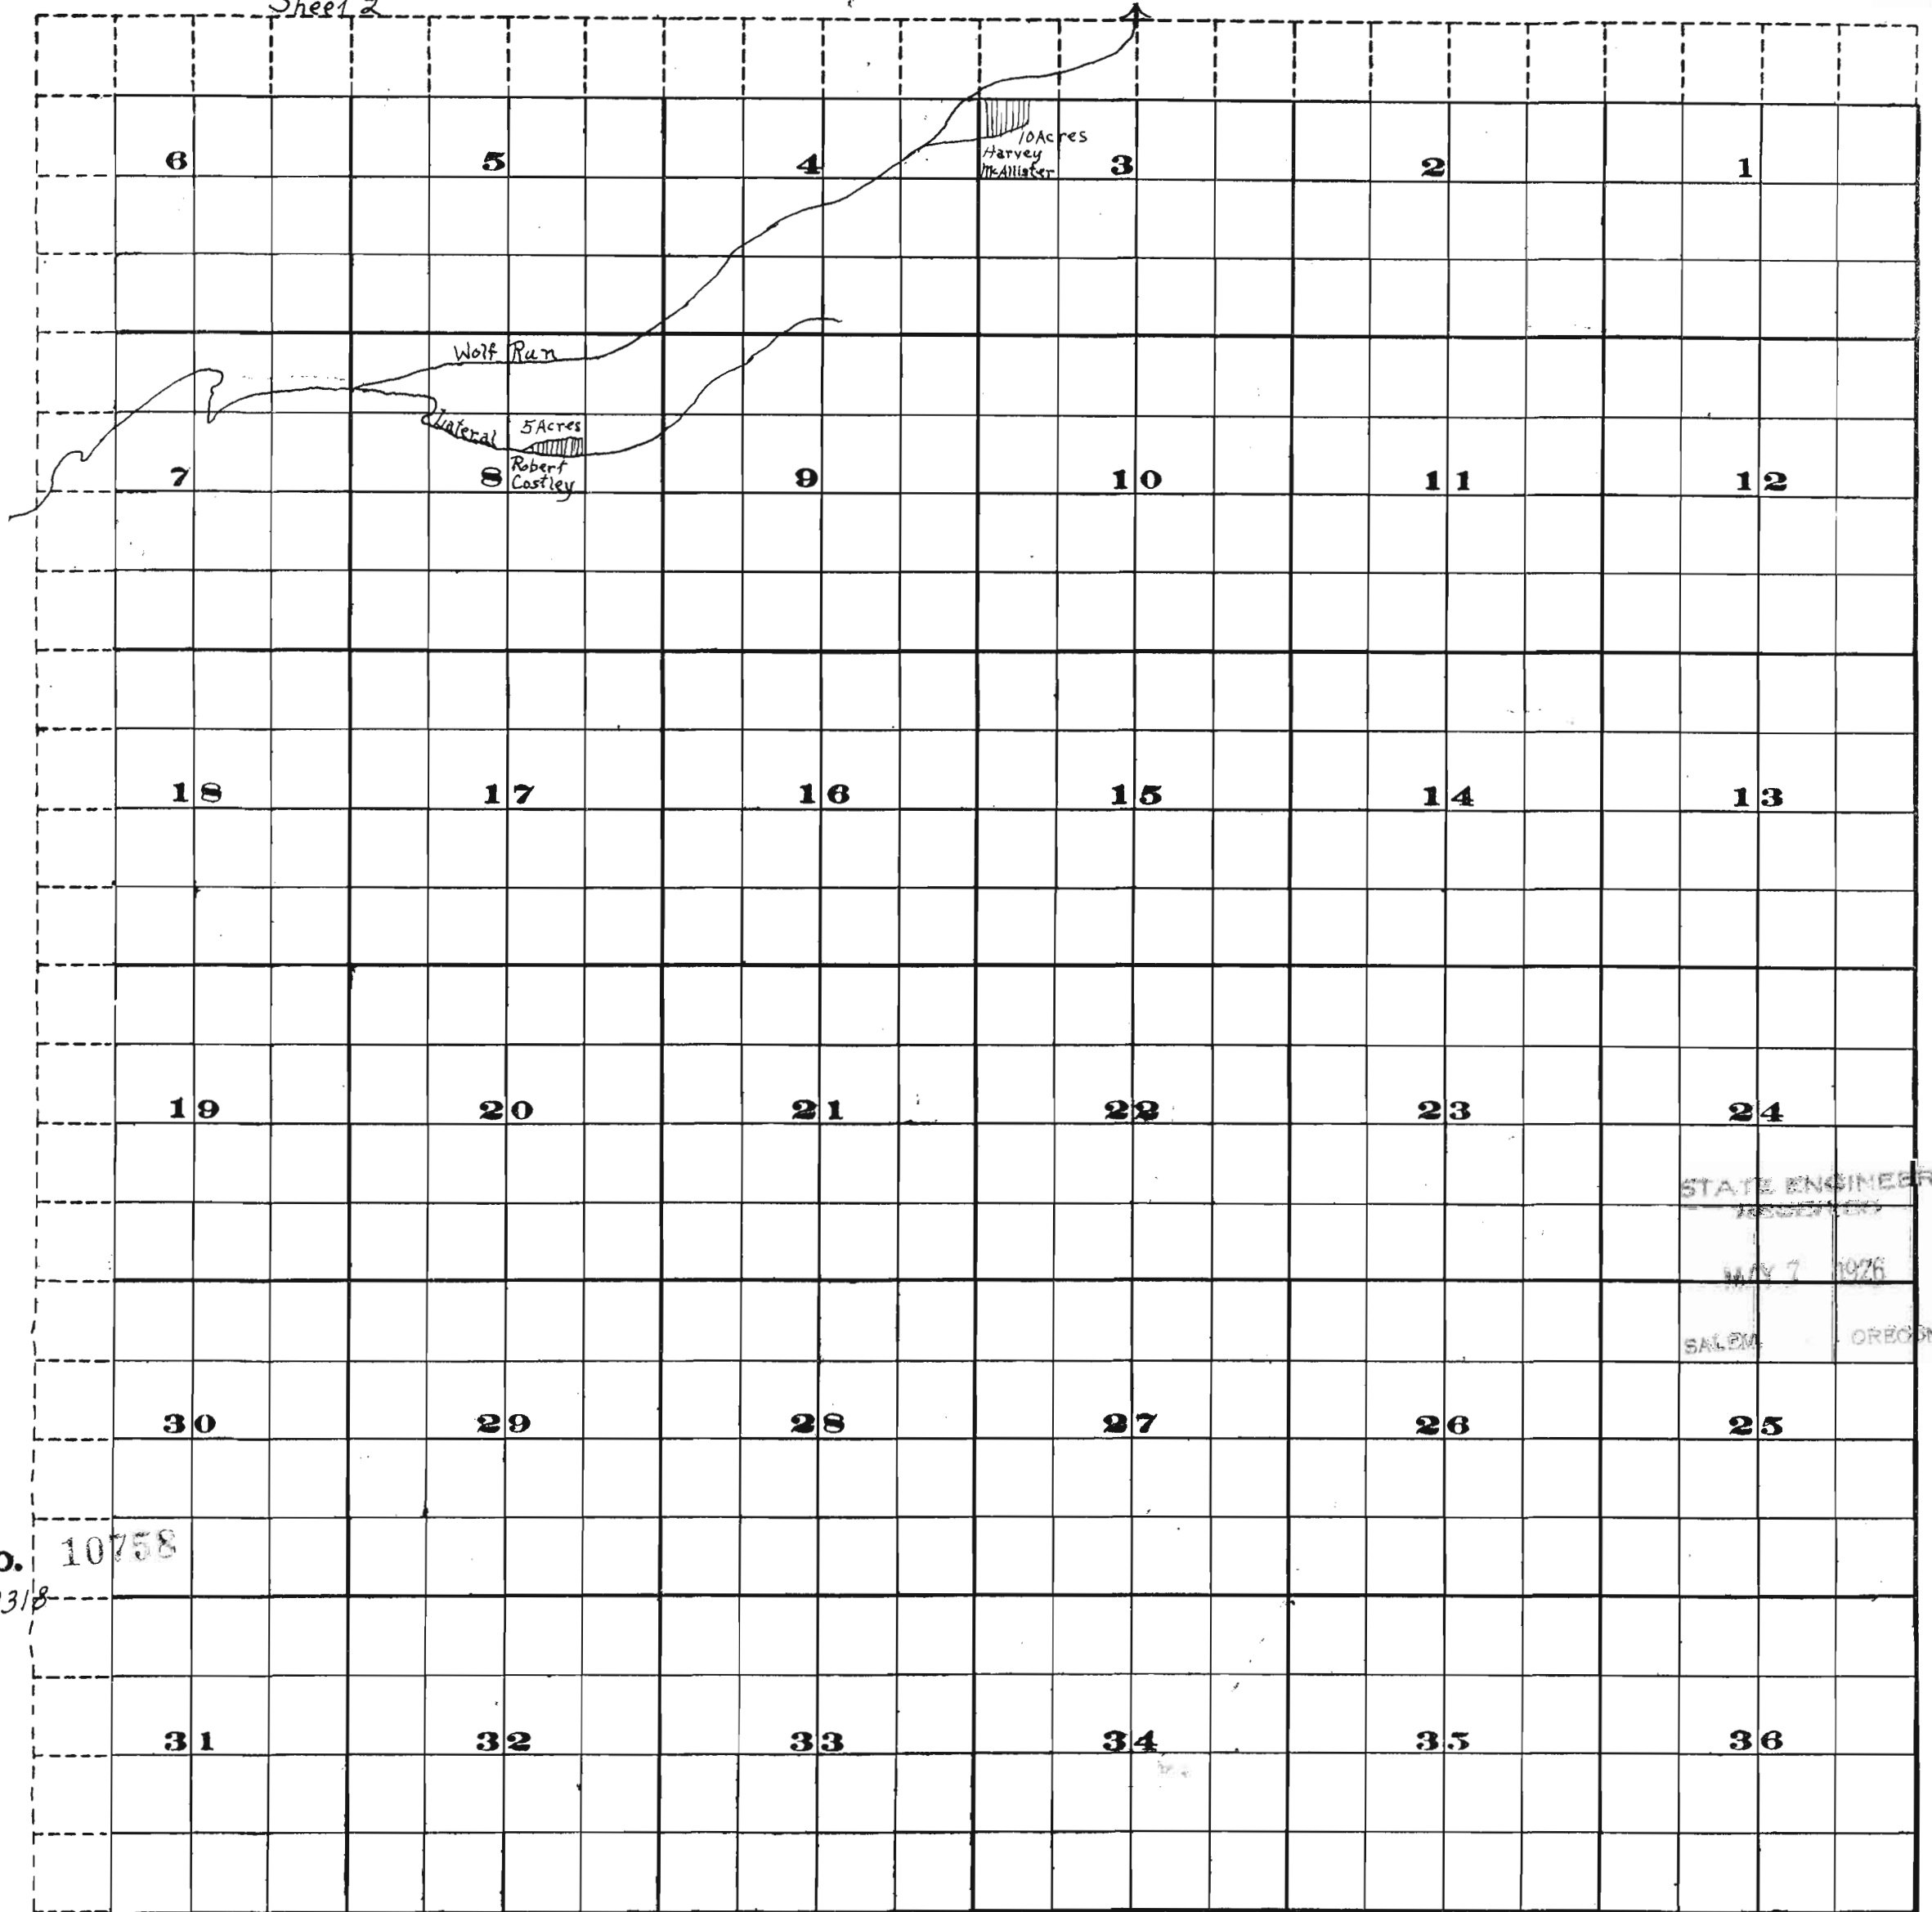

STATE ENGINEER
MAY 7 1926
SALEM OREGON

Application No. 10758
Permit No. 7318



Scale of Feet.

FROM OFFICE OF THE STATE ENGINEER, SALEM, OREGON