


10769

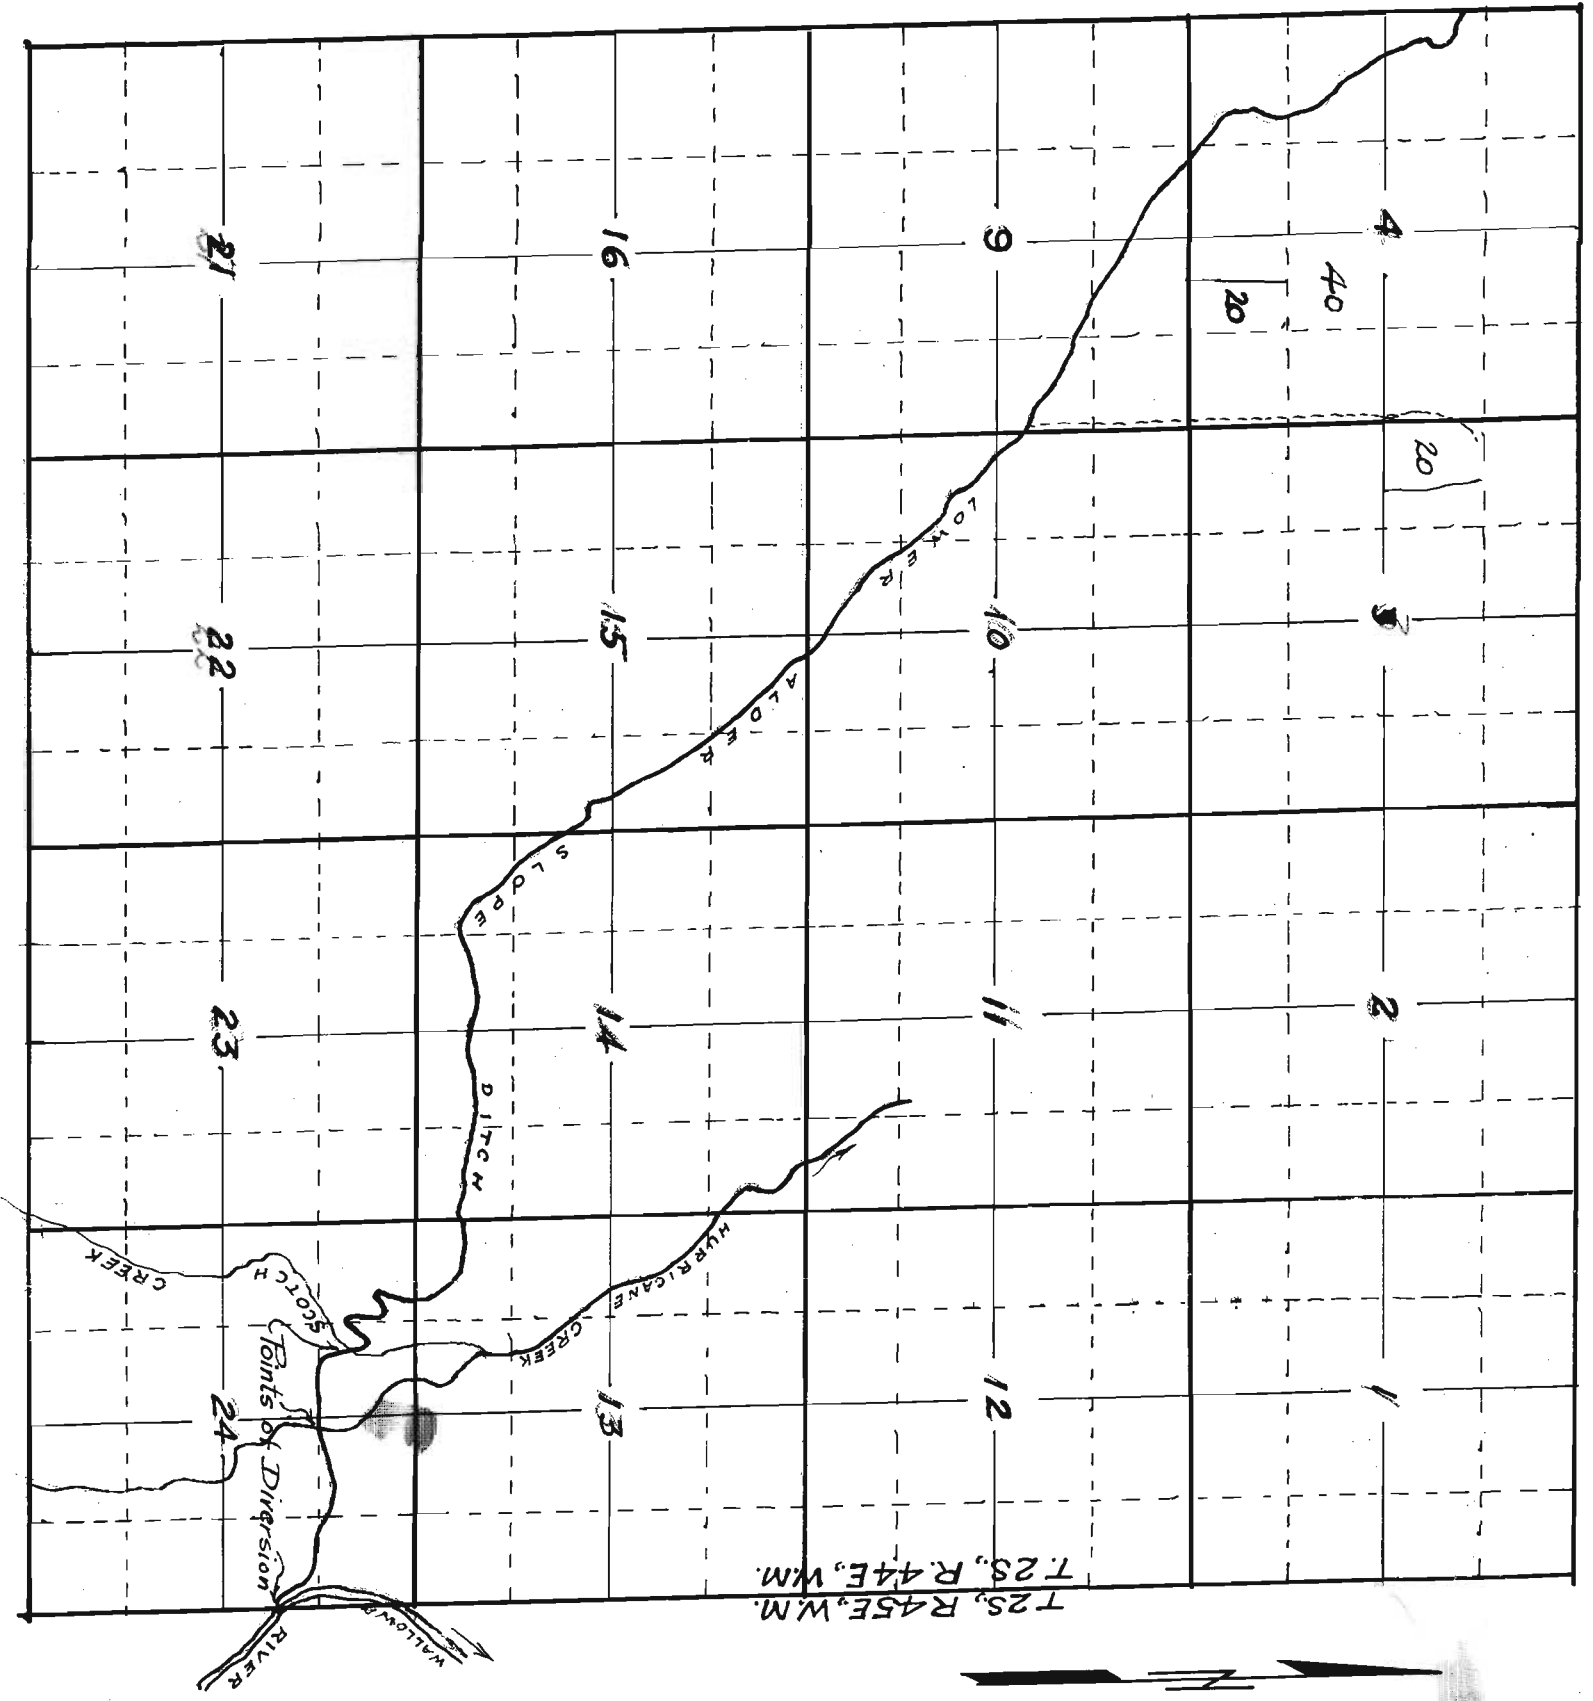

MAP

Accompanying Application of
 David L. Reed, of Enterprise,
 And John Bookout
 Oregon for a Permit to
 Appropriate Water.

STATE ENGINEER
BUREAU

MAY 12 1926

SALEM, OREGON

Application No. 10769
 Permit No. 7334