

11159
7646


Scale 1" = 50'

Sec. 29

Tp. 20S

R. 3W

Application No. 11159
Permit No. 7646

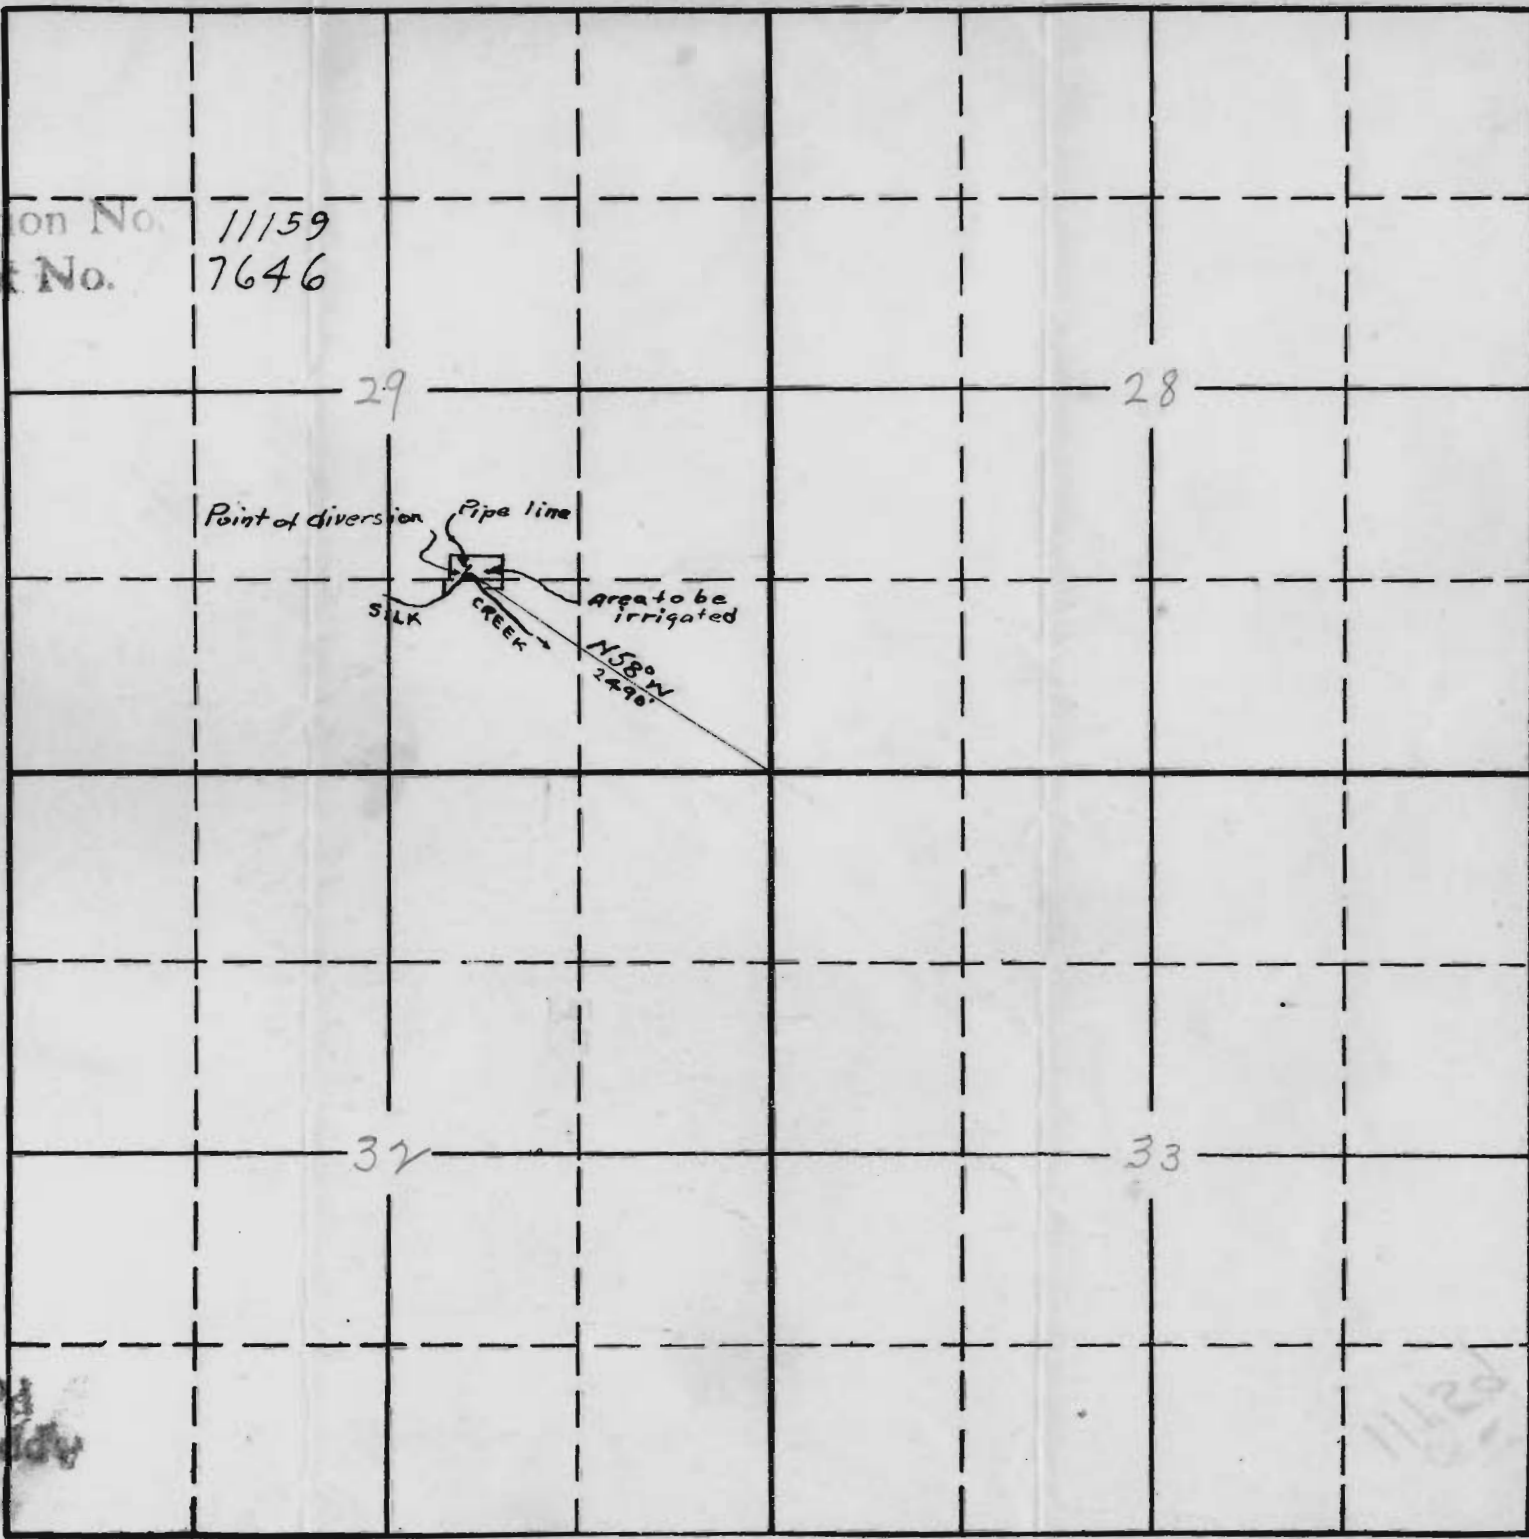

29

28

Point of diversion
Pipe line
SILK CREEK
Area to be irrigated
N58°W
2490

32

33

Application No.
Permit No.

11120