


Sec. 12

Tp. 20

S. R. 5 W

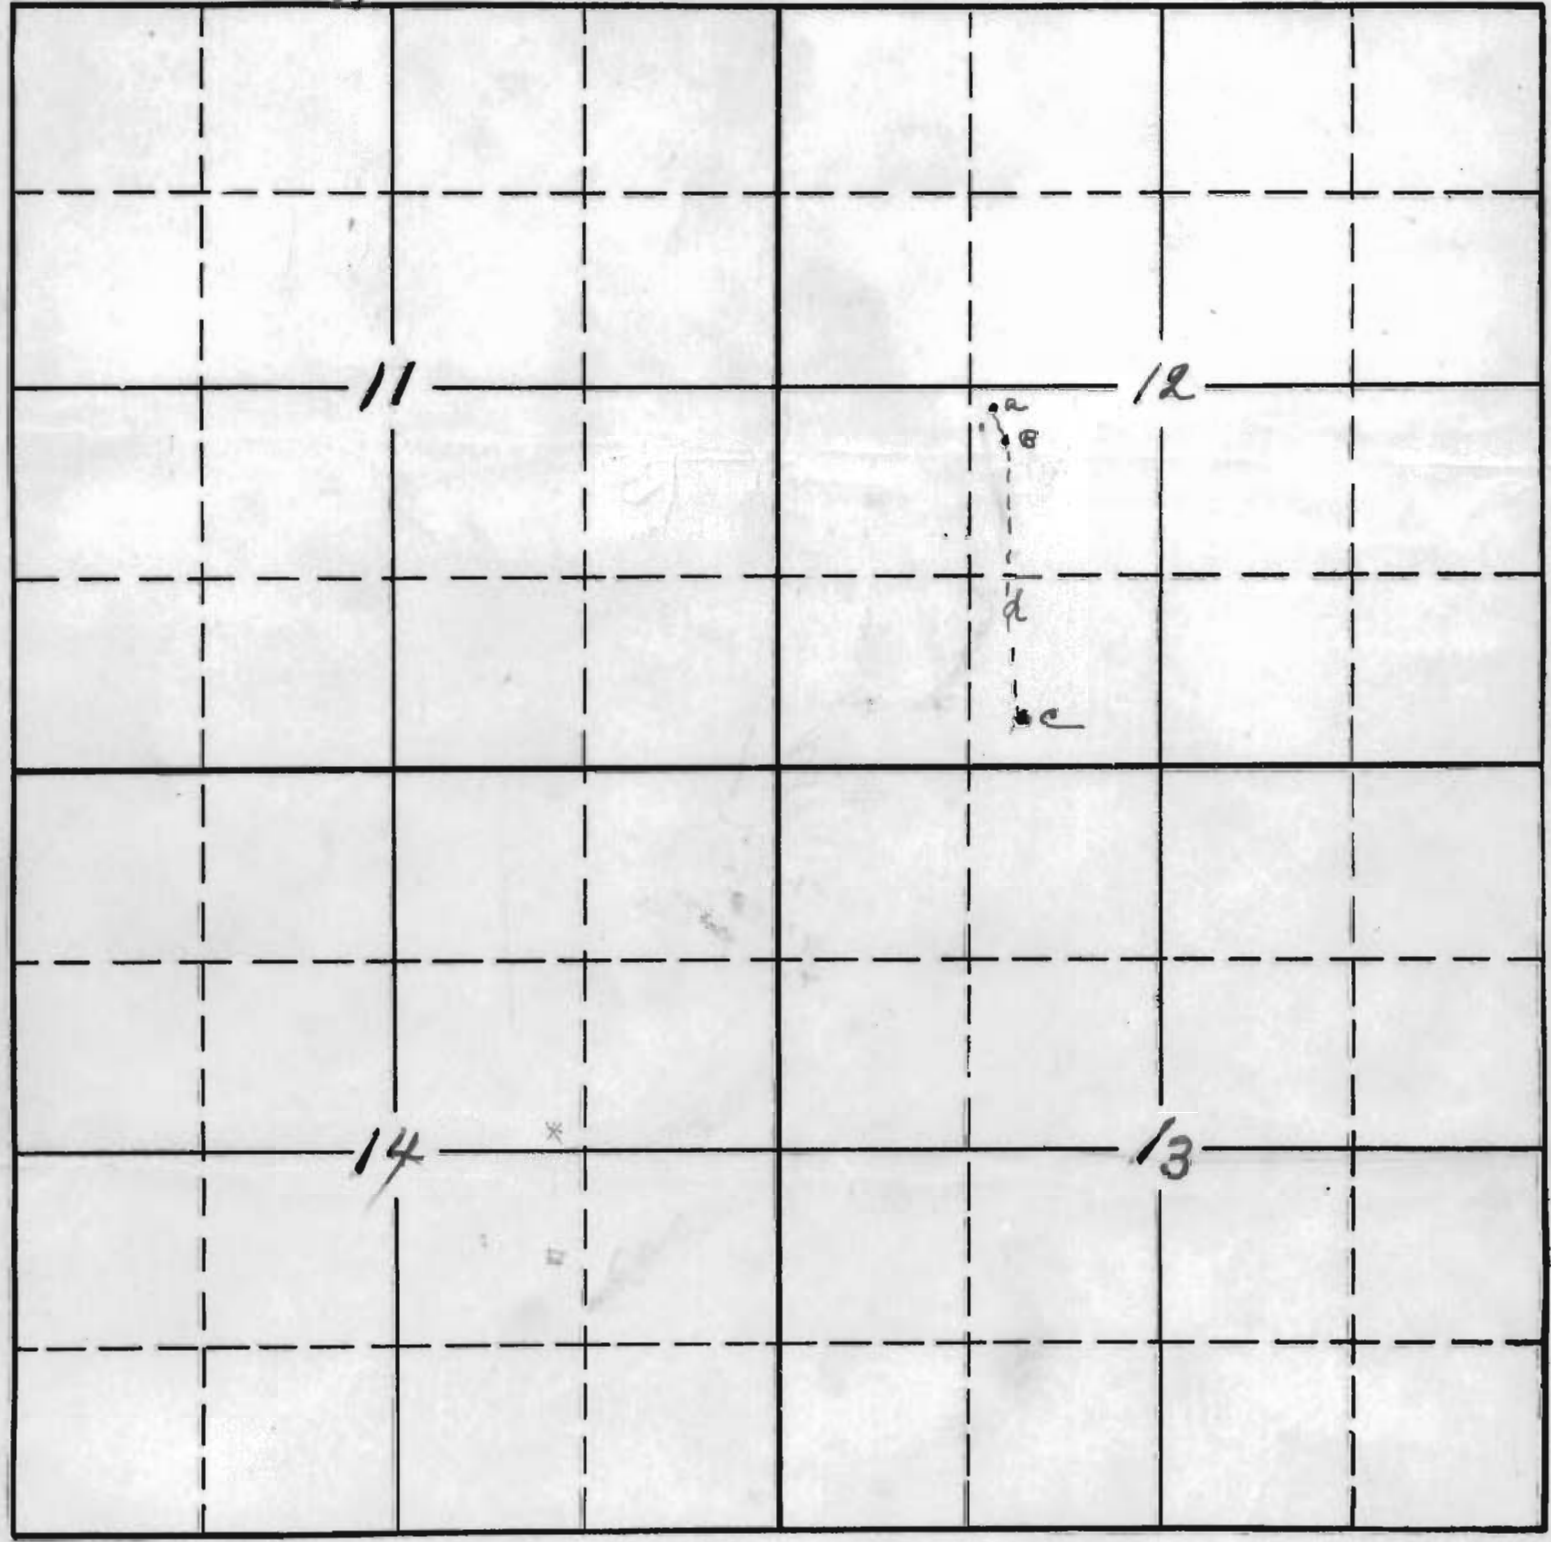

- a Spring no 1
- B Spring no 2
- C School building
- d pipe line

Application No. 11796
 Permit No. 8194