


Sec. 2

Tp. 39

R. 5 W

SE 4 of NE 4

SW 4 of NE 4

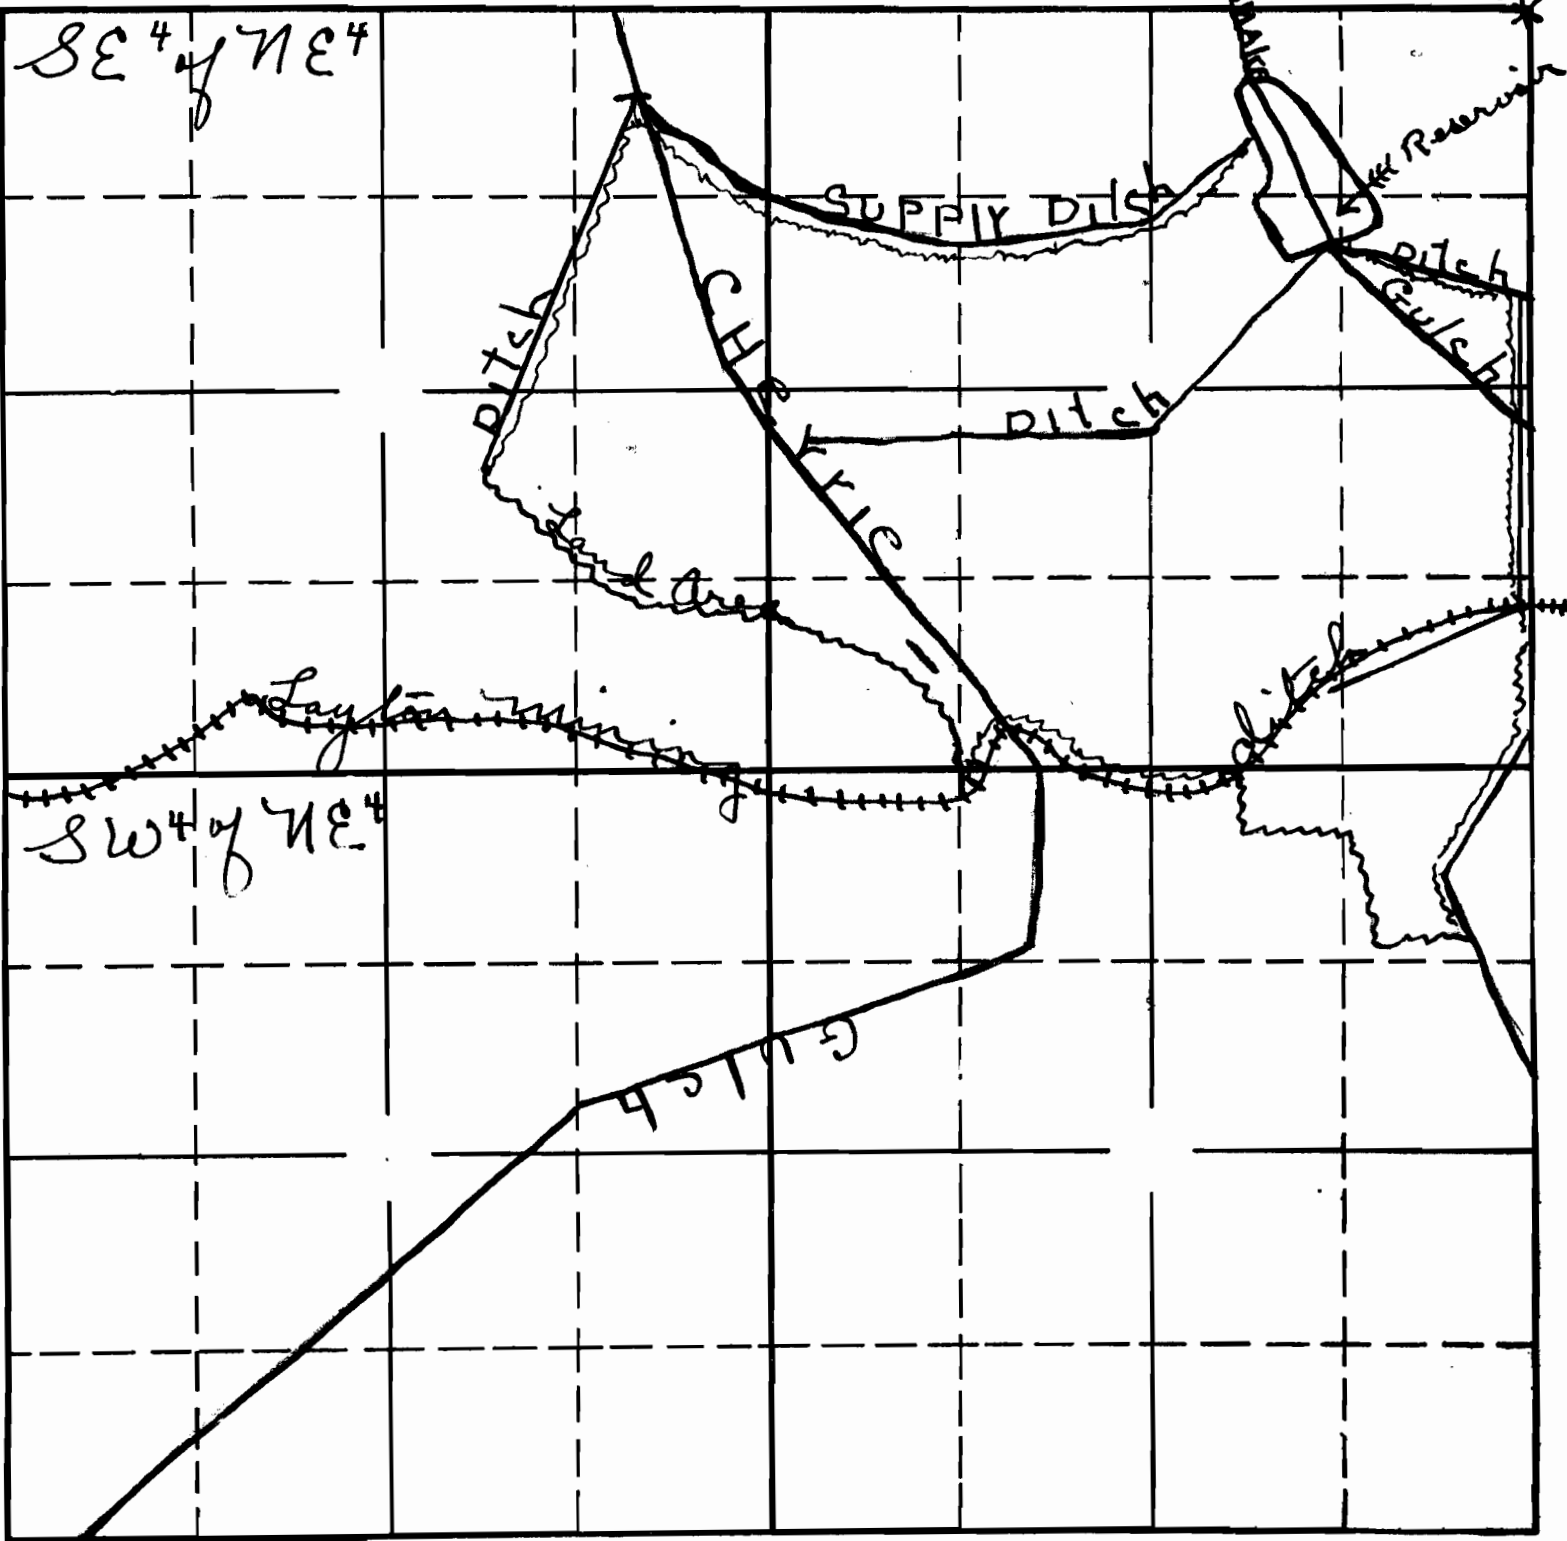

~~~~~ Ditched area to be irrigated about 20 Acres  
 - - - - - mining ditch  
 ——— Gulch + ditch

Application No. 12512  
 8535

Reservoir map  
scale 1" to 100'

FEED DITCH

1' x 8"

30 feet  
50 feet

3 level 5.3 feet

Rattlesnake Gulch  
50 feet

1 level 8.5 feet

120 wide

Embankment

width 10' Height 10' Top 5'

Wash Way  
1' x 1'

Sec. 2  
SE 4  
of NE 4  
Tp. 39  
R. 5-W.

Out  
let  
1' x 1'

Commission No. 11912  
8556  
Permit No.

