


12577

Sec. 35

Tp. 39, S

R. 8, W

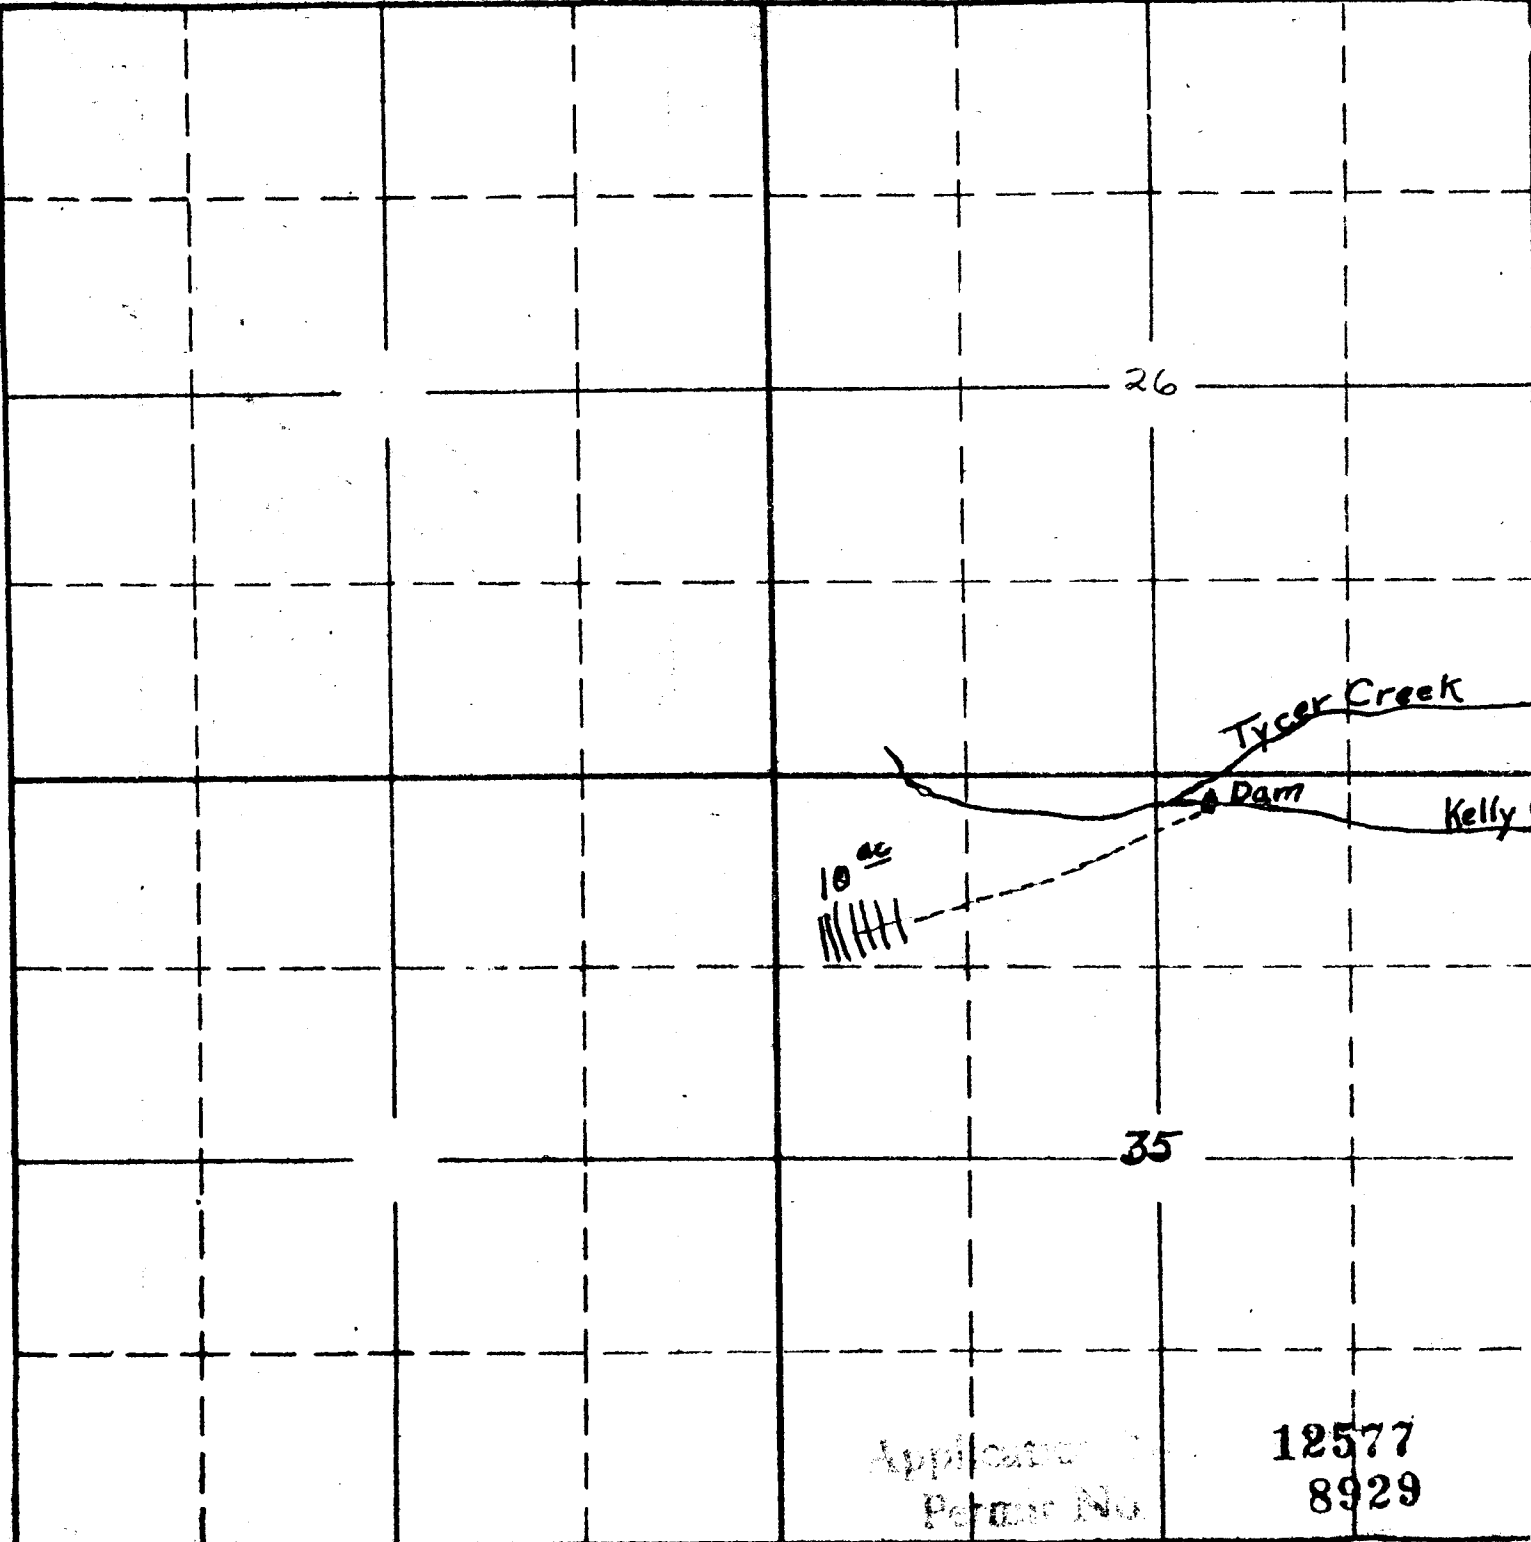

15233

26

35

10 ac
|||||

Tyser Creek

Dam

Kelly Creek

Applicant
Permit No

12577
8929

Permit: S 8929
 Volume: 8
 STA Strm: KELLY CR
 Trib: E FK ILLINOIS R
 Priority: 2/23/29