


Application No. 12594
Permit No. 9023

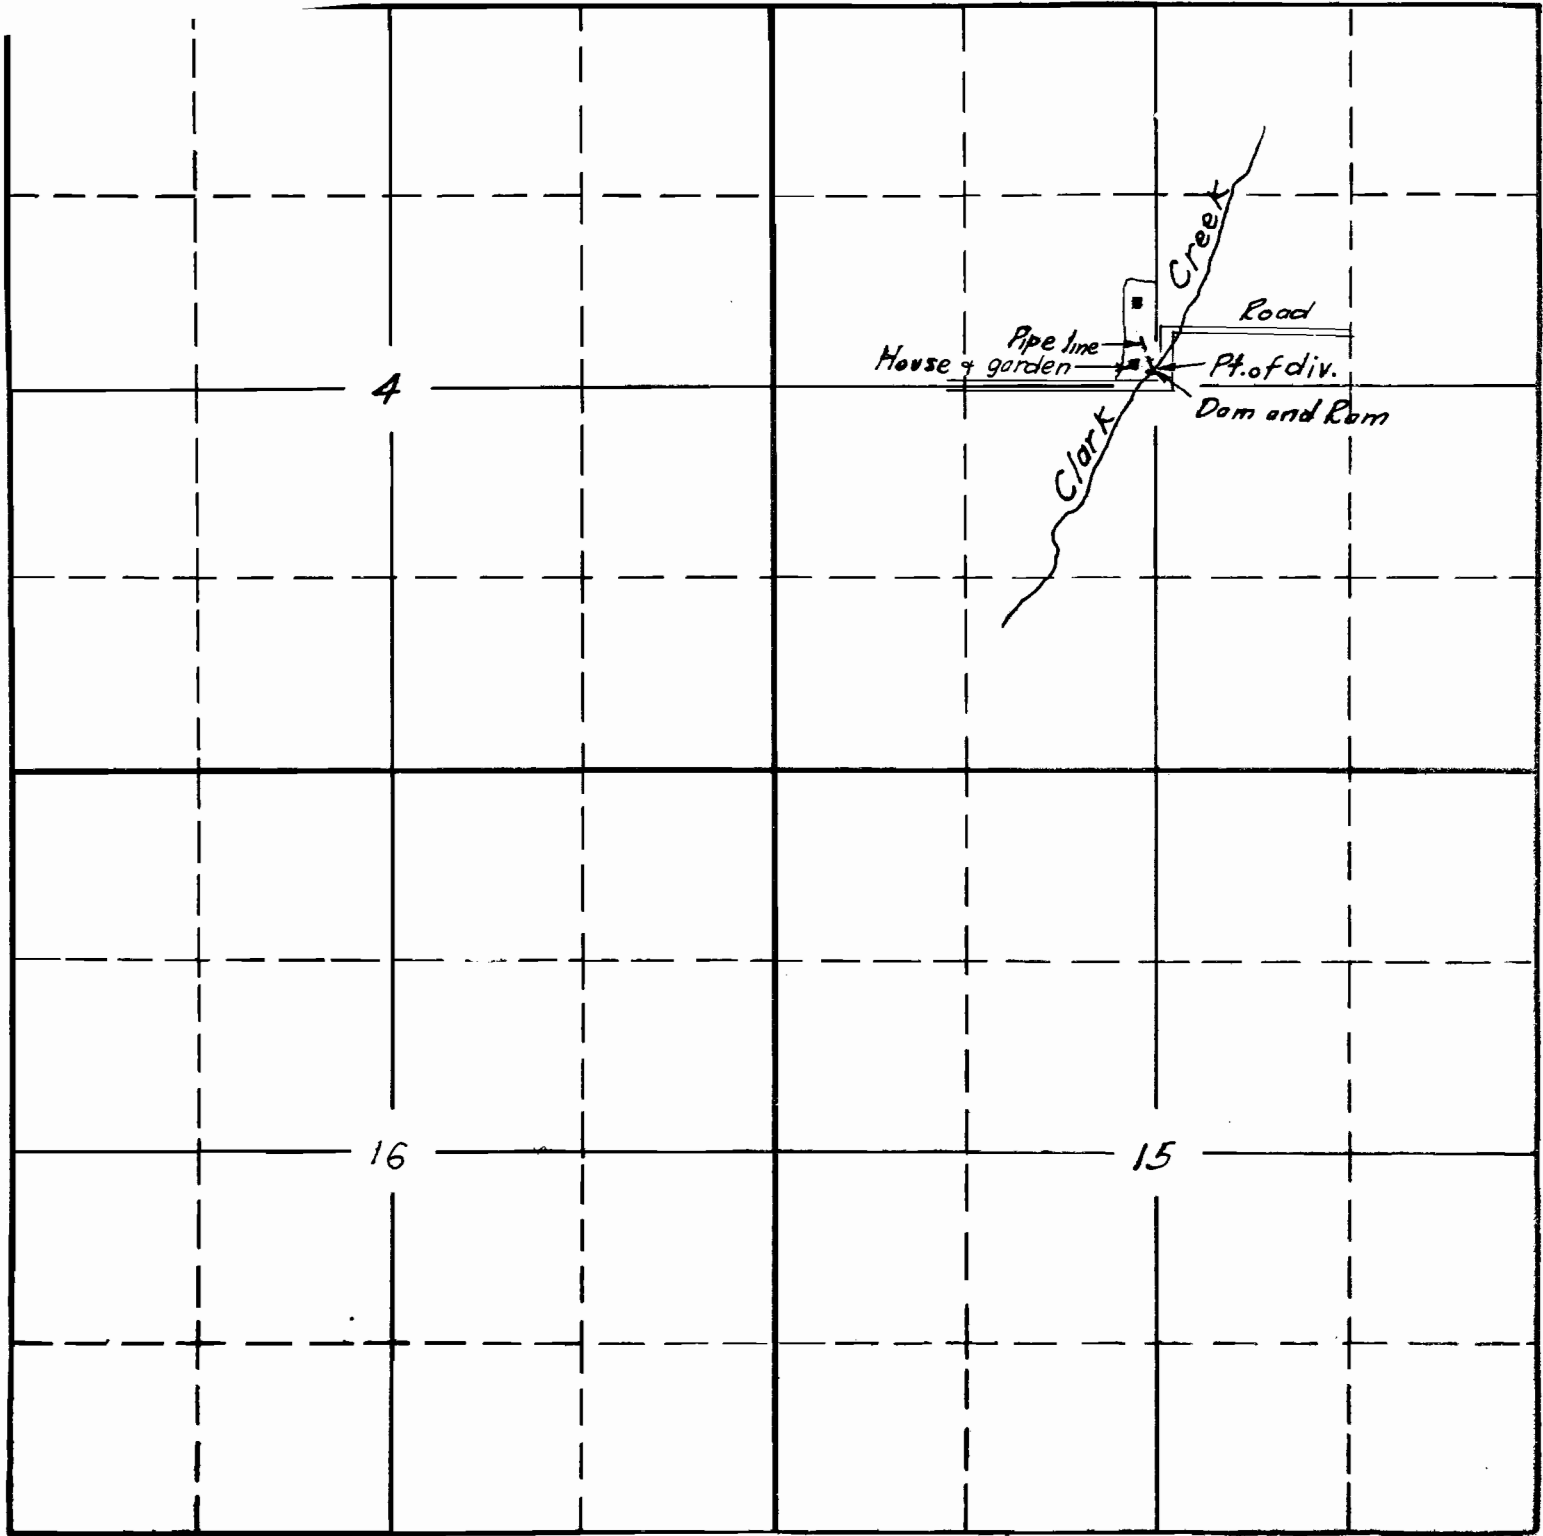

Sec. 3

Tp. 8 S.
R. 3 W.