


Township 6 N,


Range 34 E.W.M.

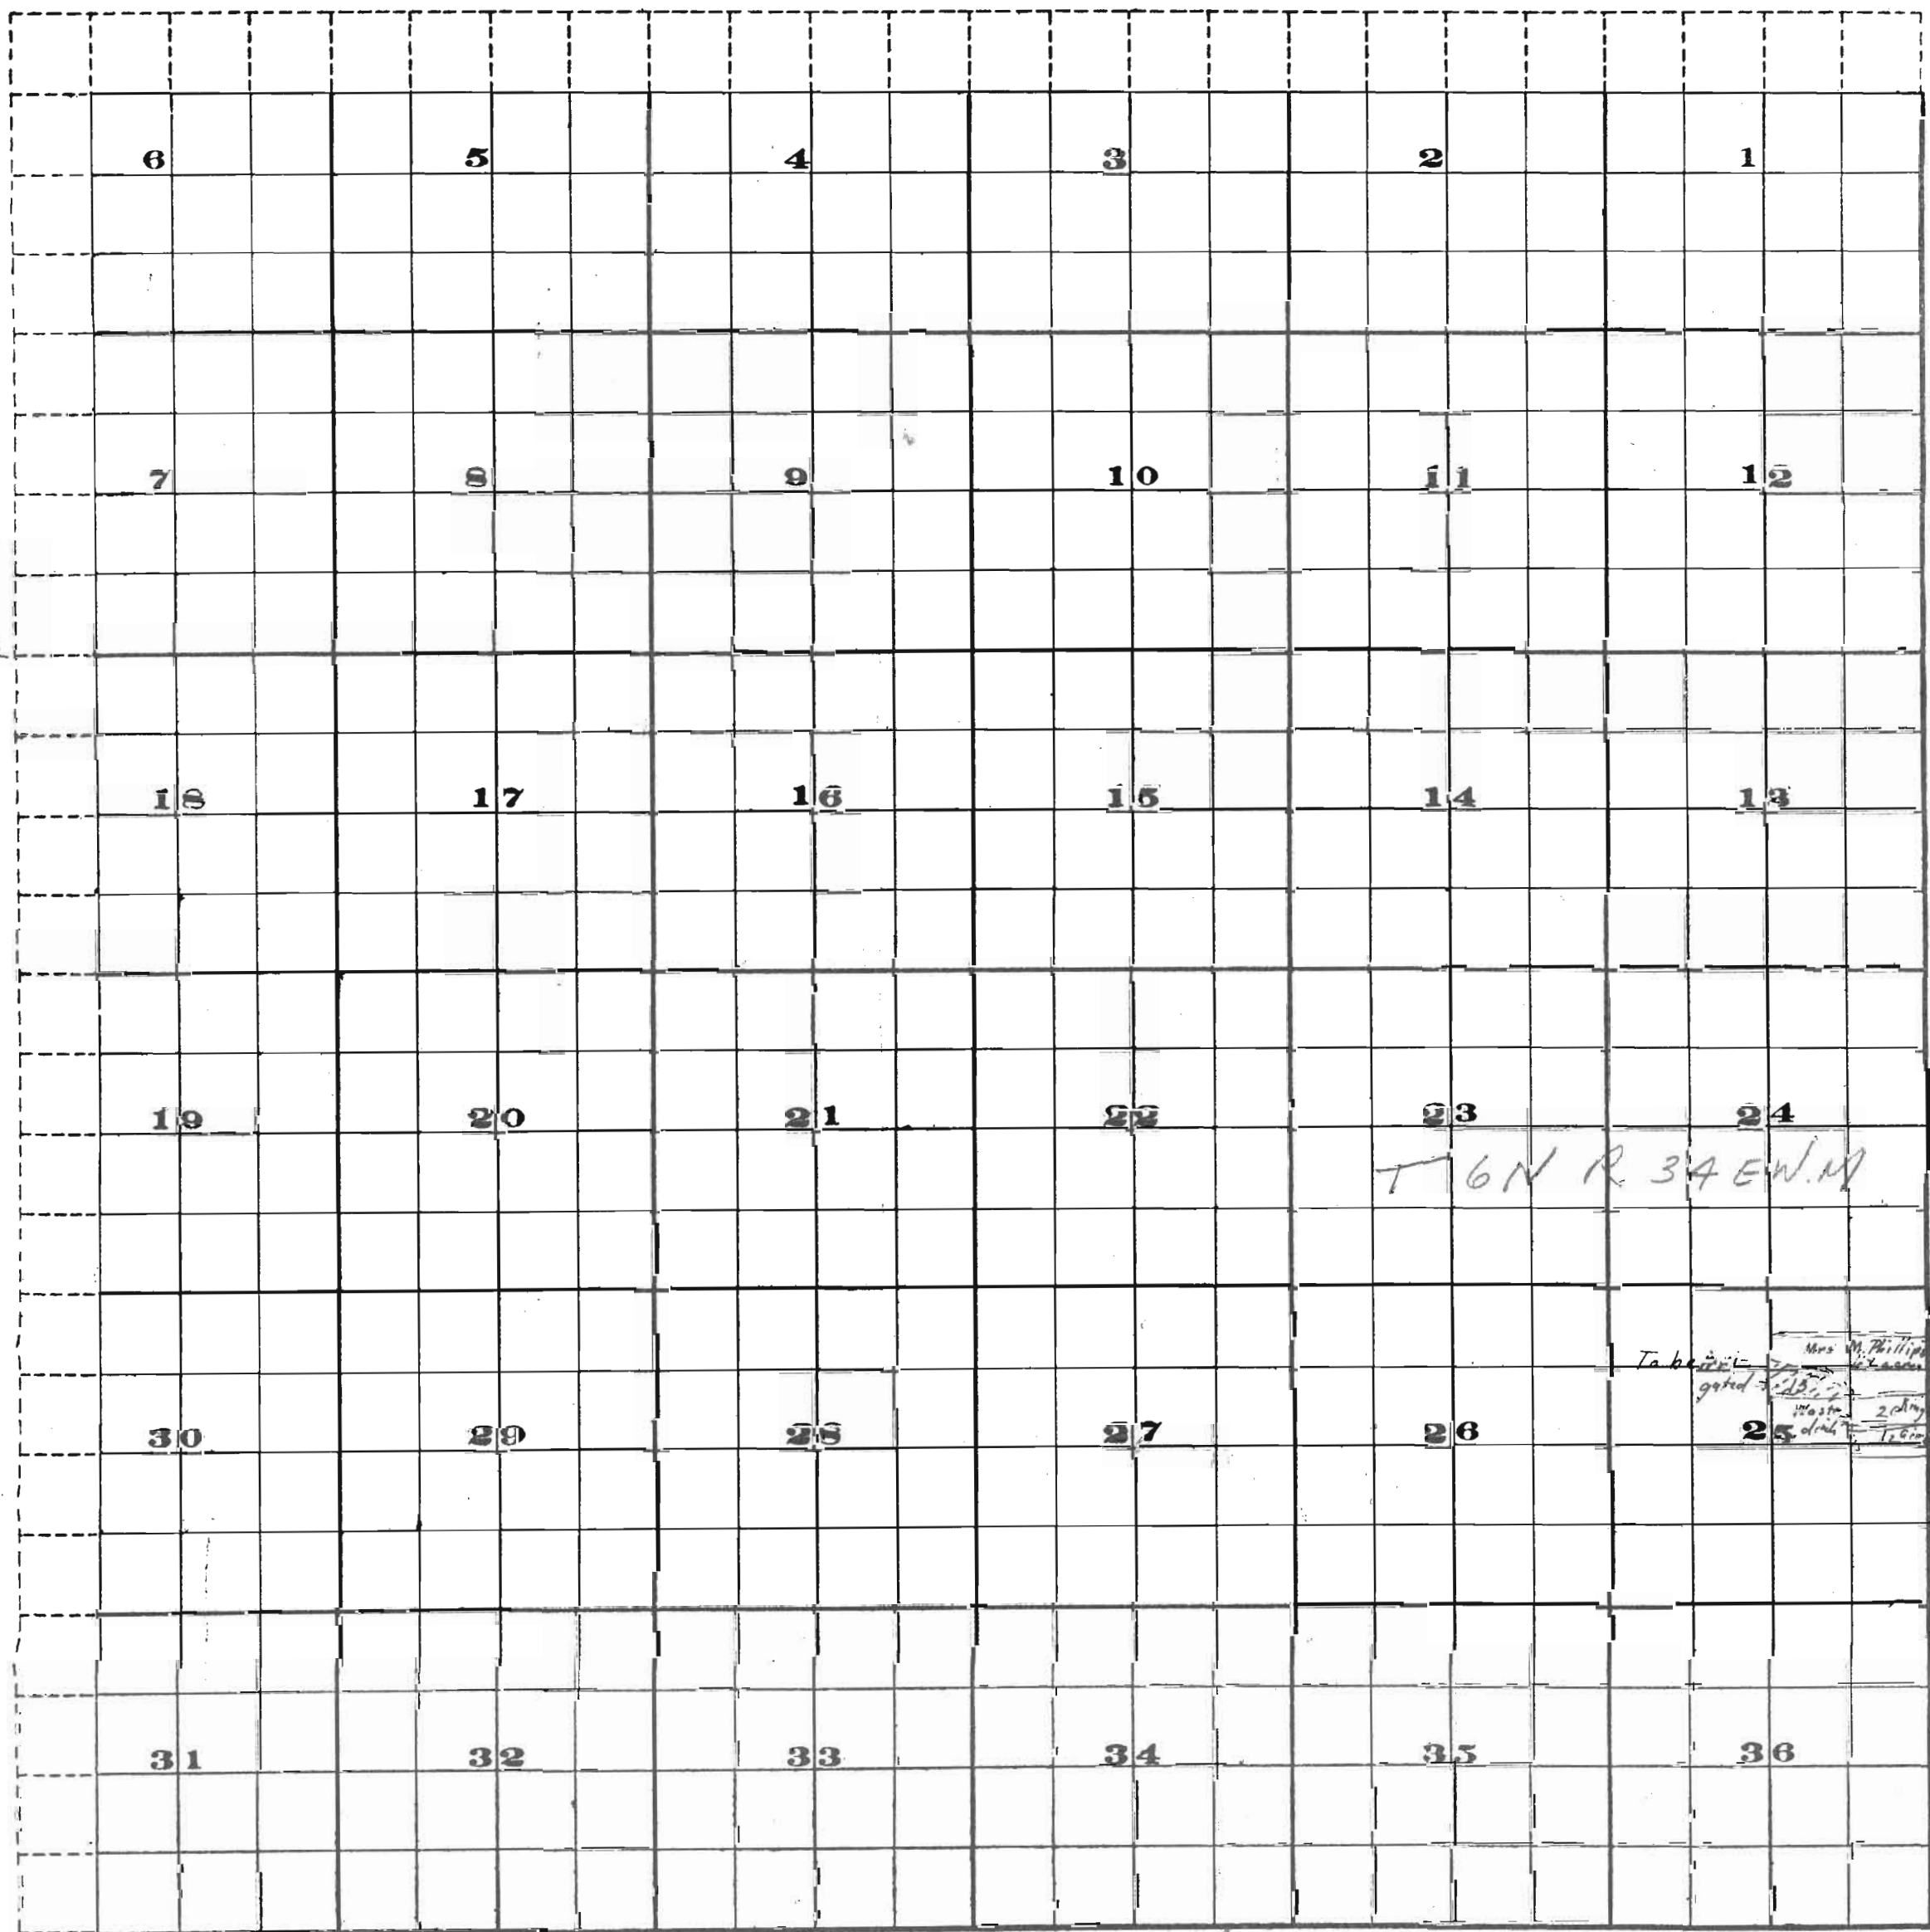

To accompany
water filing
of Mrs. Minnie
Phillips.

April 1929.

Application No. 12688
Permit No. 9037

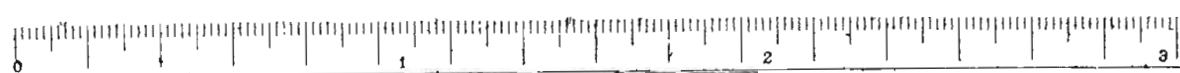

Scale of Feet.

FROM OFFICE OF THE STATE ENGINEER, SALEM, ORE-GON

App 12688
Per 9037

To be irrigated
Mrs. W. Phillips
15 to be irrigated
under this
Appl.