

Sec. _____

26


Tp. 6 N

R. 35 E

Sketch
to accompany
Water Application
for
C. H. Boerstler

5-16-29

Application No. 12741
Permit No. 9065

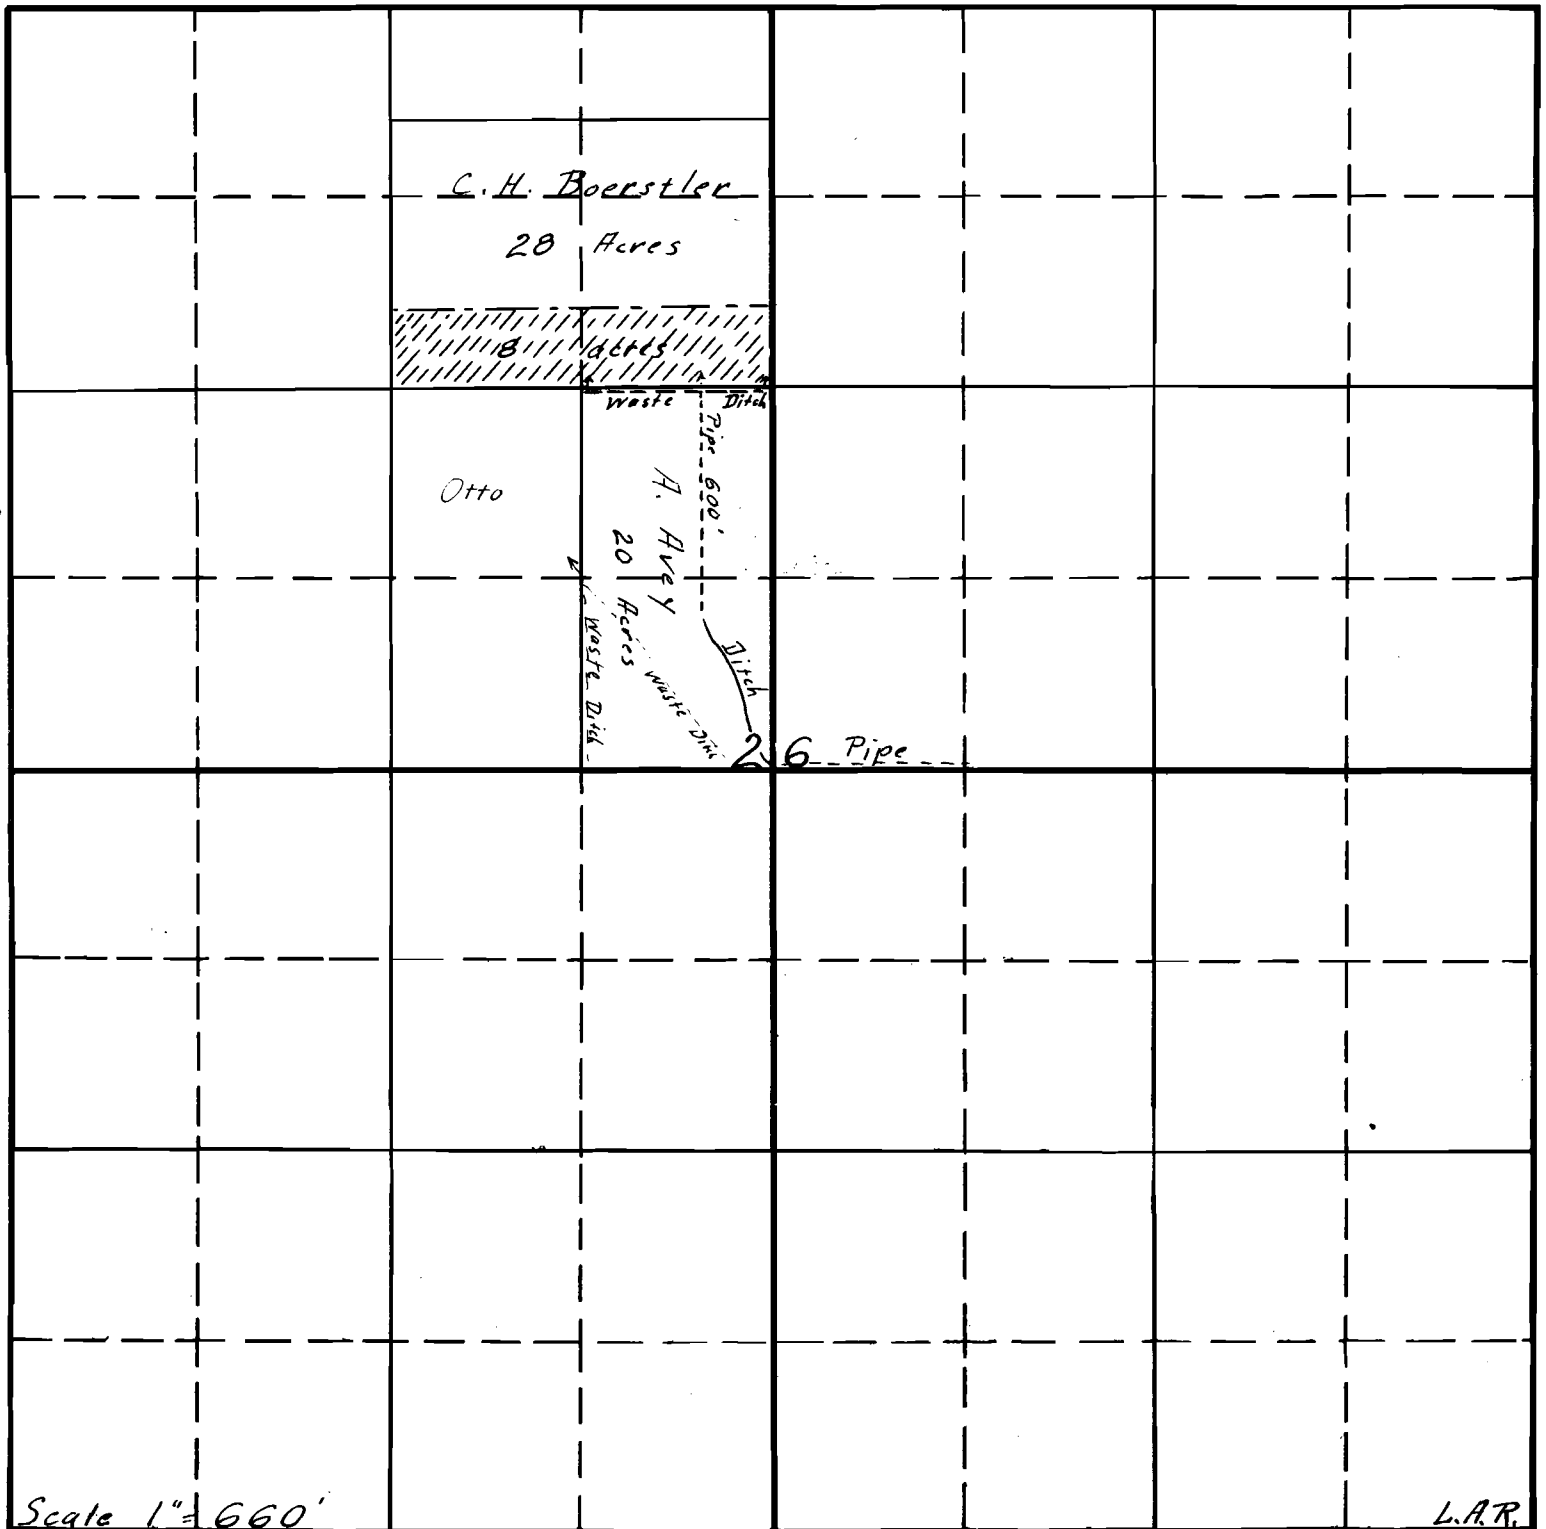

Scale 1" = 660'

L.A.R.