


Sec. 5

NW<sup>1</sup>/<sub>4</sub>NW<sup>1</sup>/<sub>4</sub>

4029

Tr. 2S

R. 99E WM

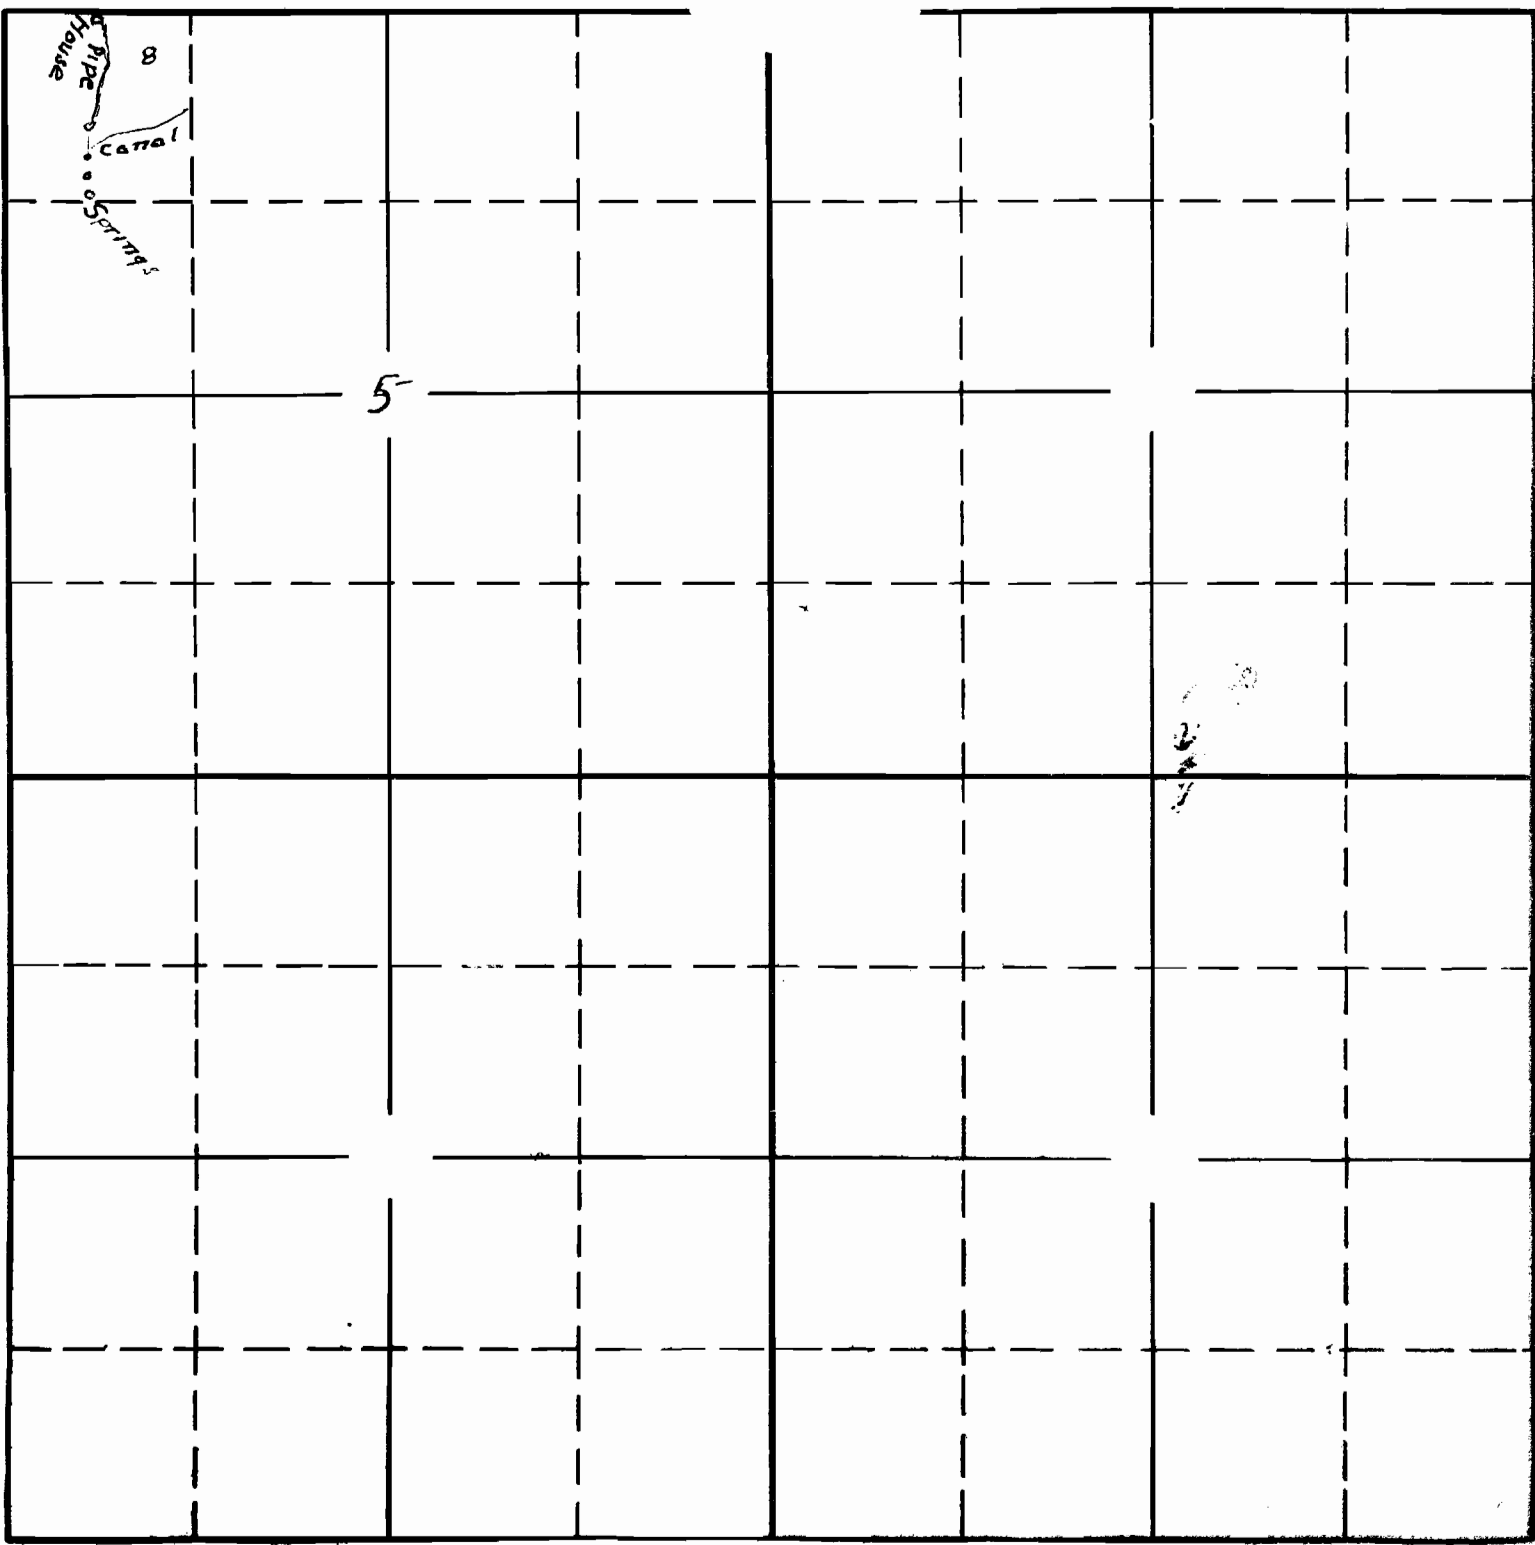

Application No. 12912  
Permit No. 9186