


Sec. 27

Tp. 9.5.

R. 3 E.

approx
3/4 mi. nr.
of Gates

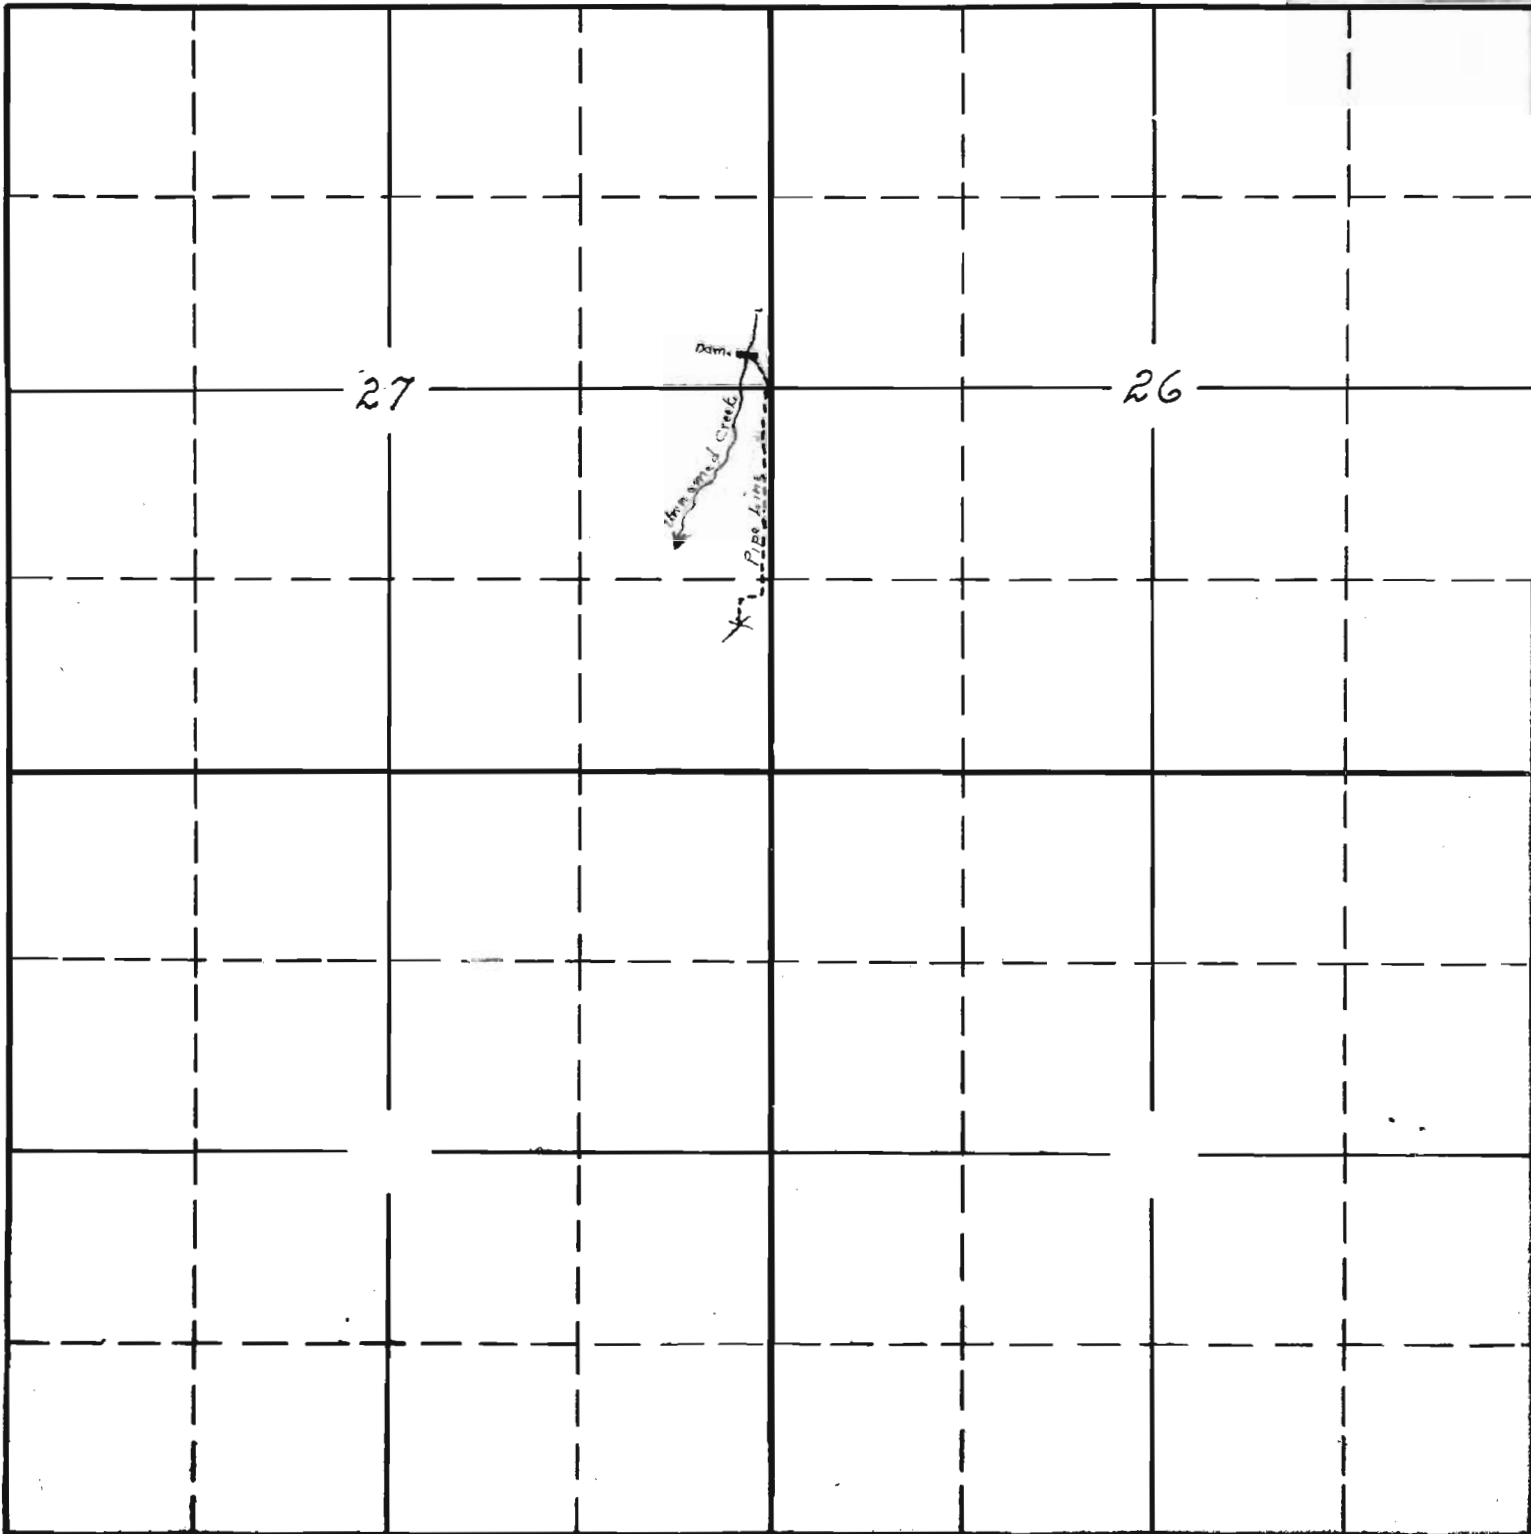

Application No. 12994
Permit No. 9276