


Sec. 15

Tp. 35

R. 26-7-E

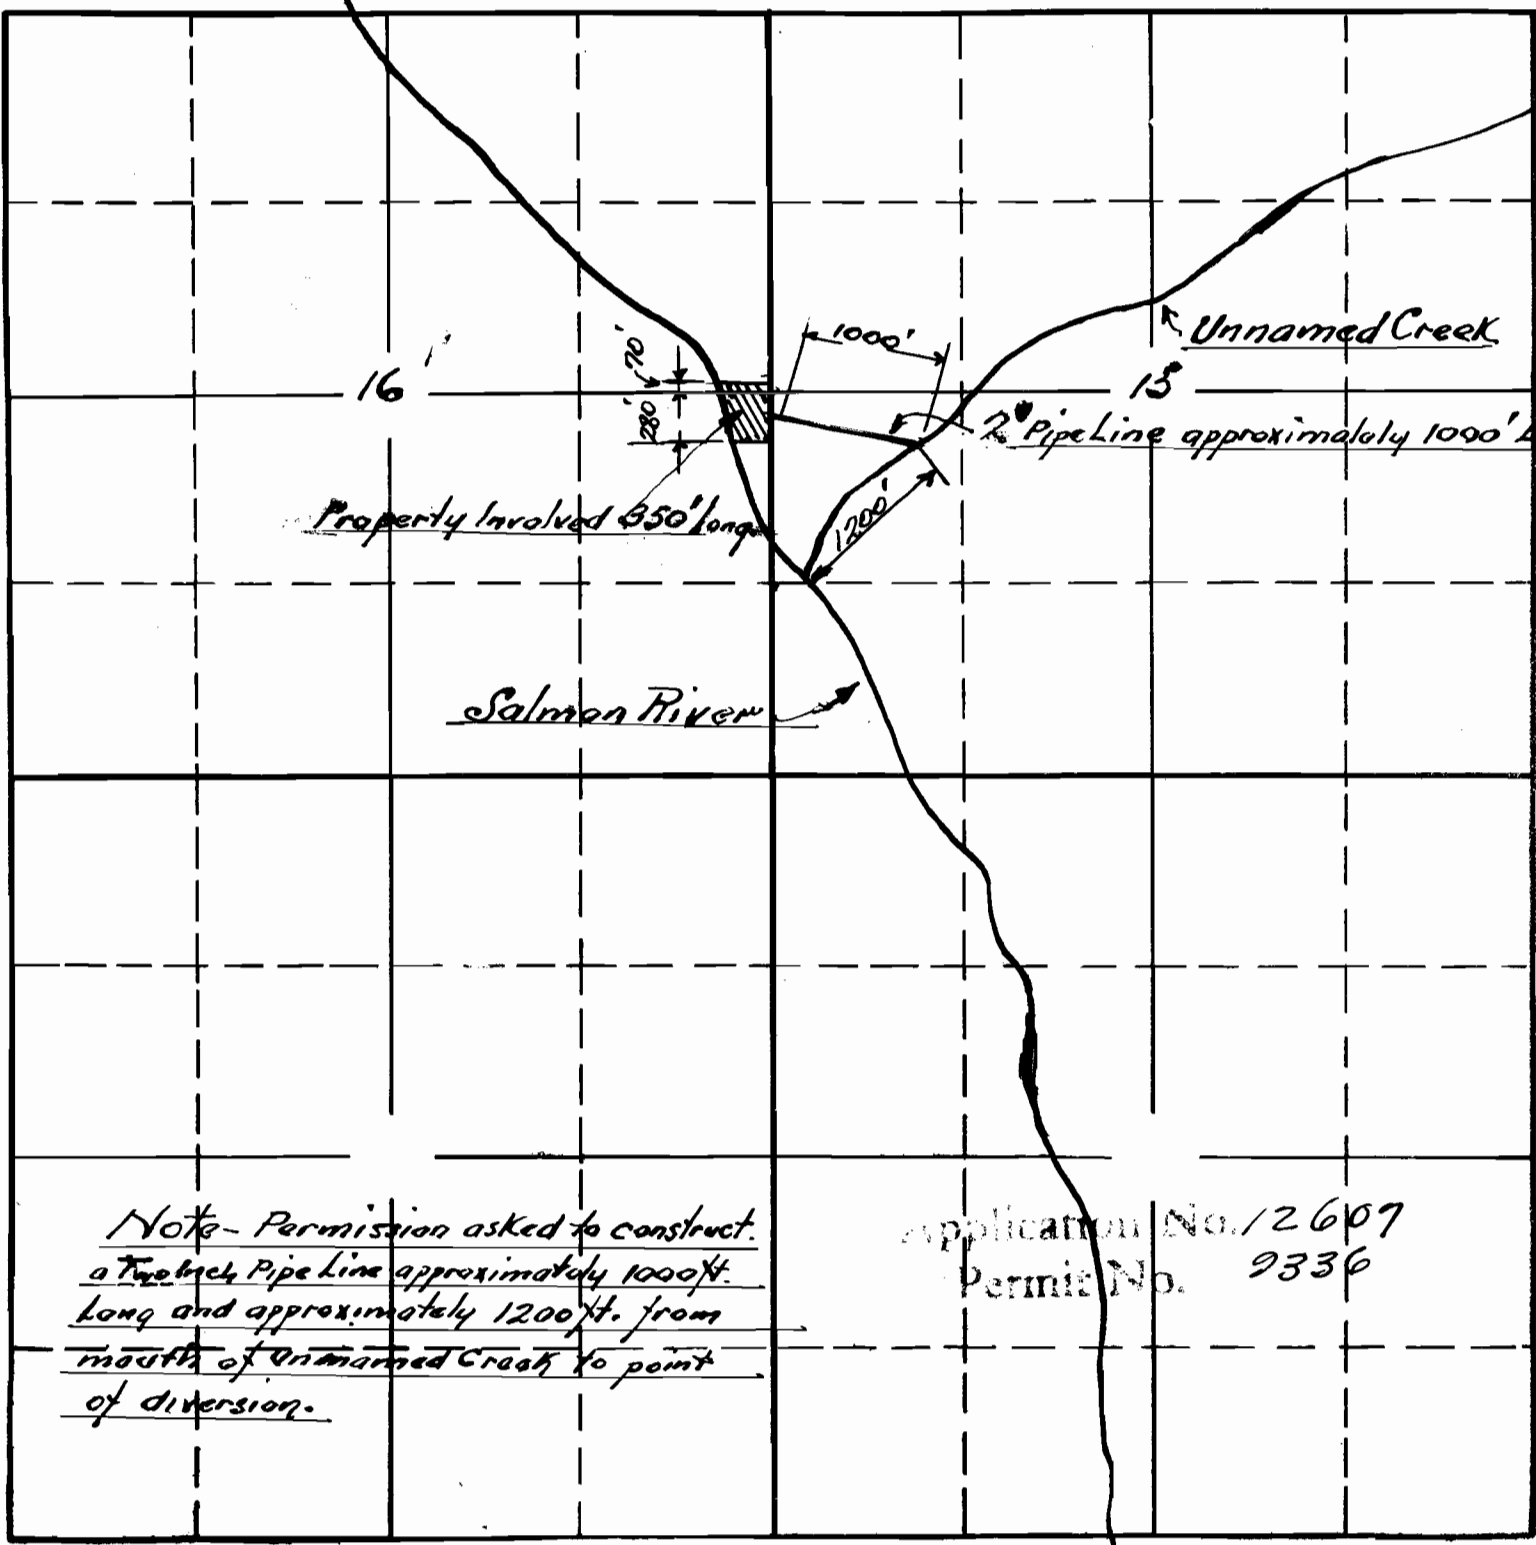

16

Property Involved 350' long

280' 70'

1000'

1200'

15

Unnamed Creek

Pipeline approximately 1000' long

Salmon River

Note - Permission asked to construct
 a Twelve Pipe Line approximately 1000ft.
 Long and approximately 1200ft. from
 mouth of Unnamed Creek to point
 of diversion.

Application No. 12607
 Permit No. 9336

