


Sec. 23

Tp. 14S.

R. 12W.

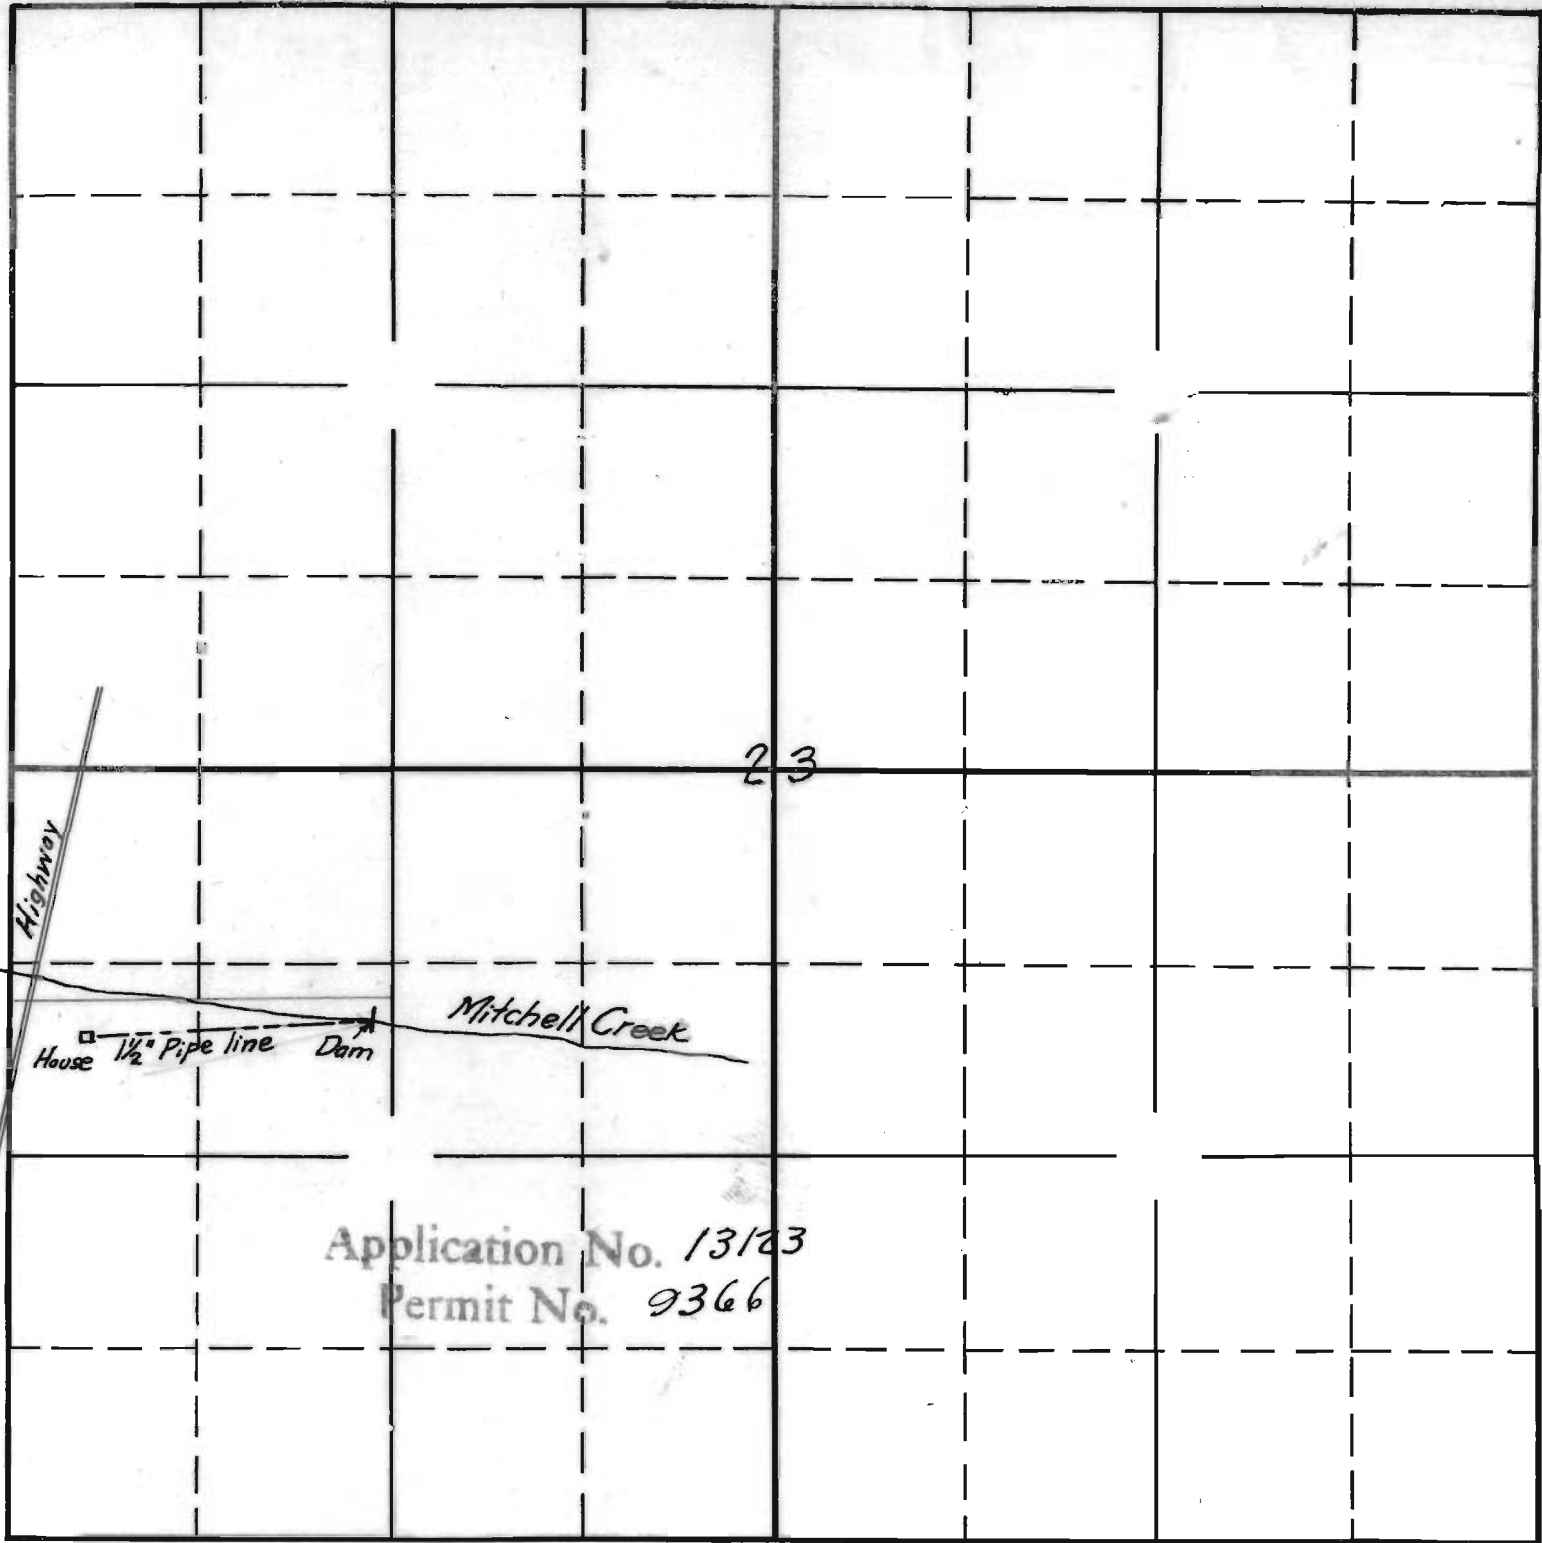

23

Highway

House $\frac{1}{2}$ " Pipe line Dam

Mitchell Creek

Application No. 13123
Permit No. 9366