


W

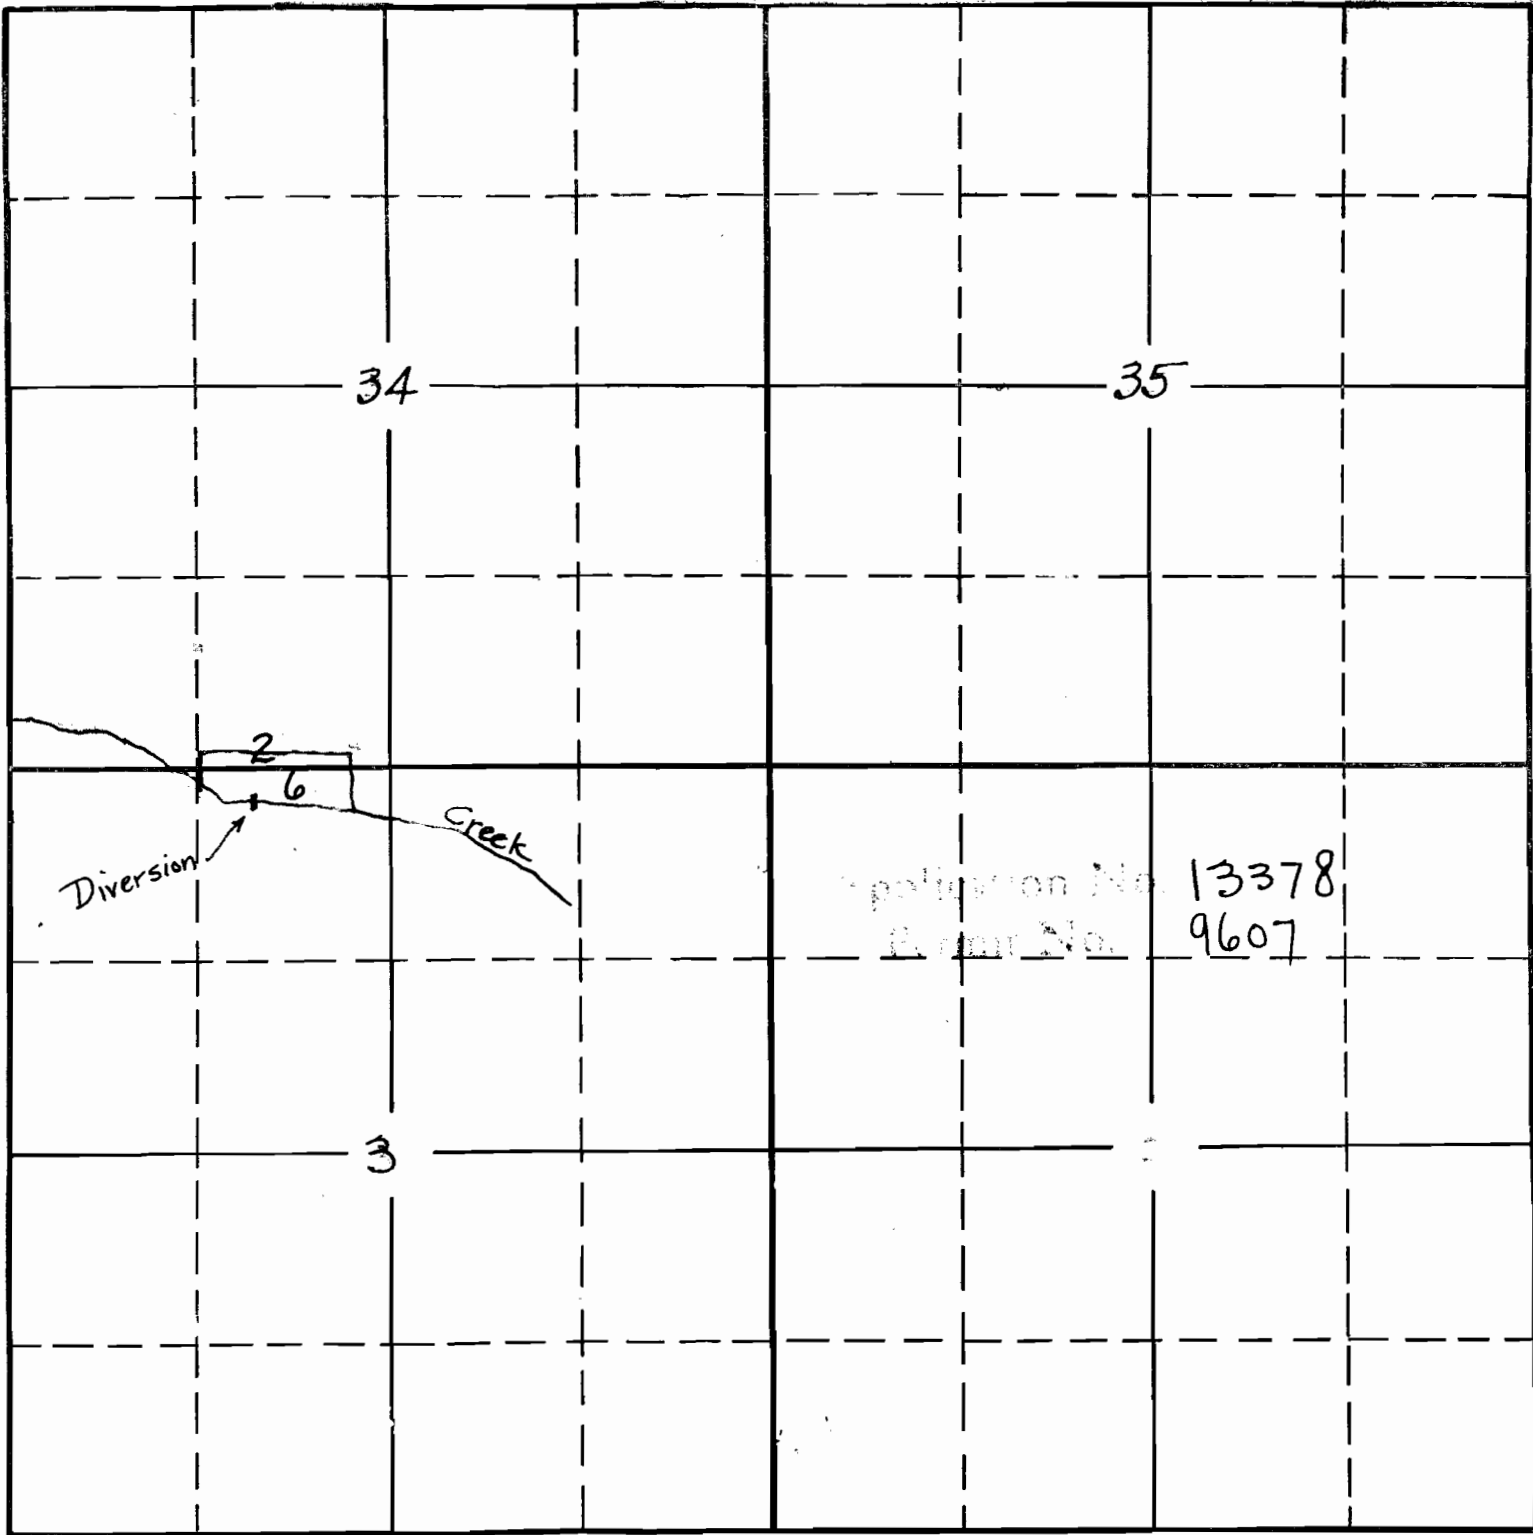

Sec. 3

275
Tp. 285

R. 7W

and

Sec 34

Tn 275

R 7W.

Application No. 13378
Permit No. 9607

S