


SECTION

7

TOWNSHIP 225, RANGE 9 W, W. M.

North

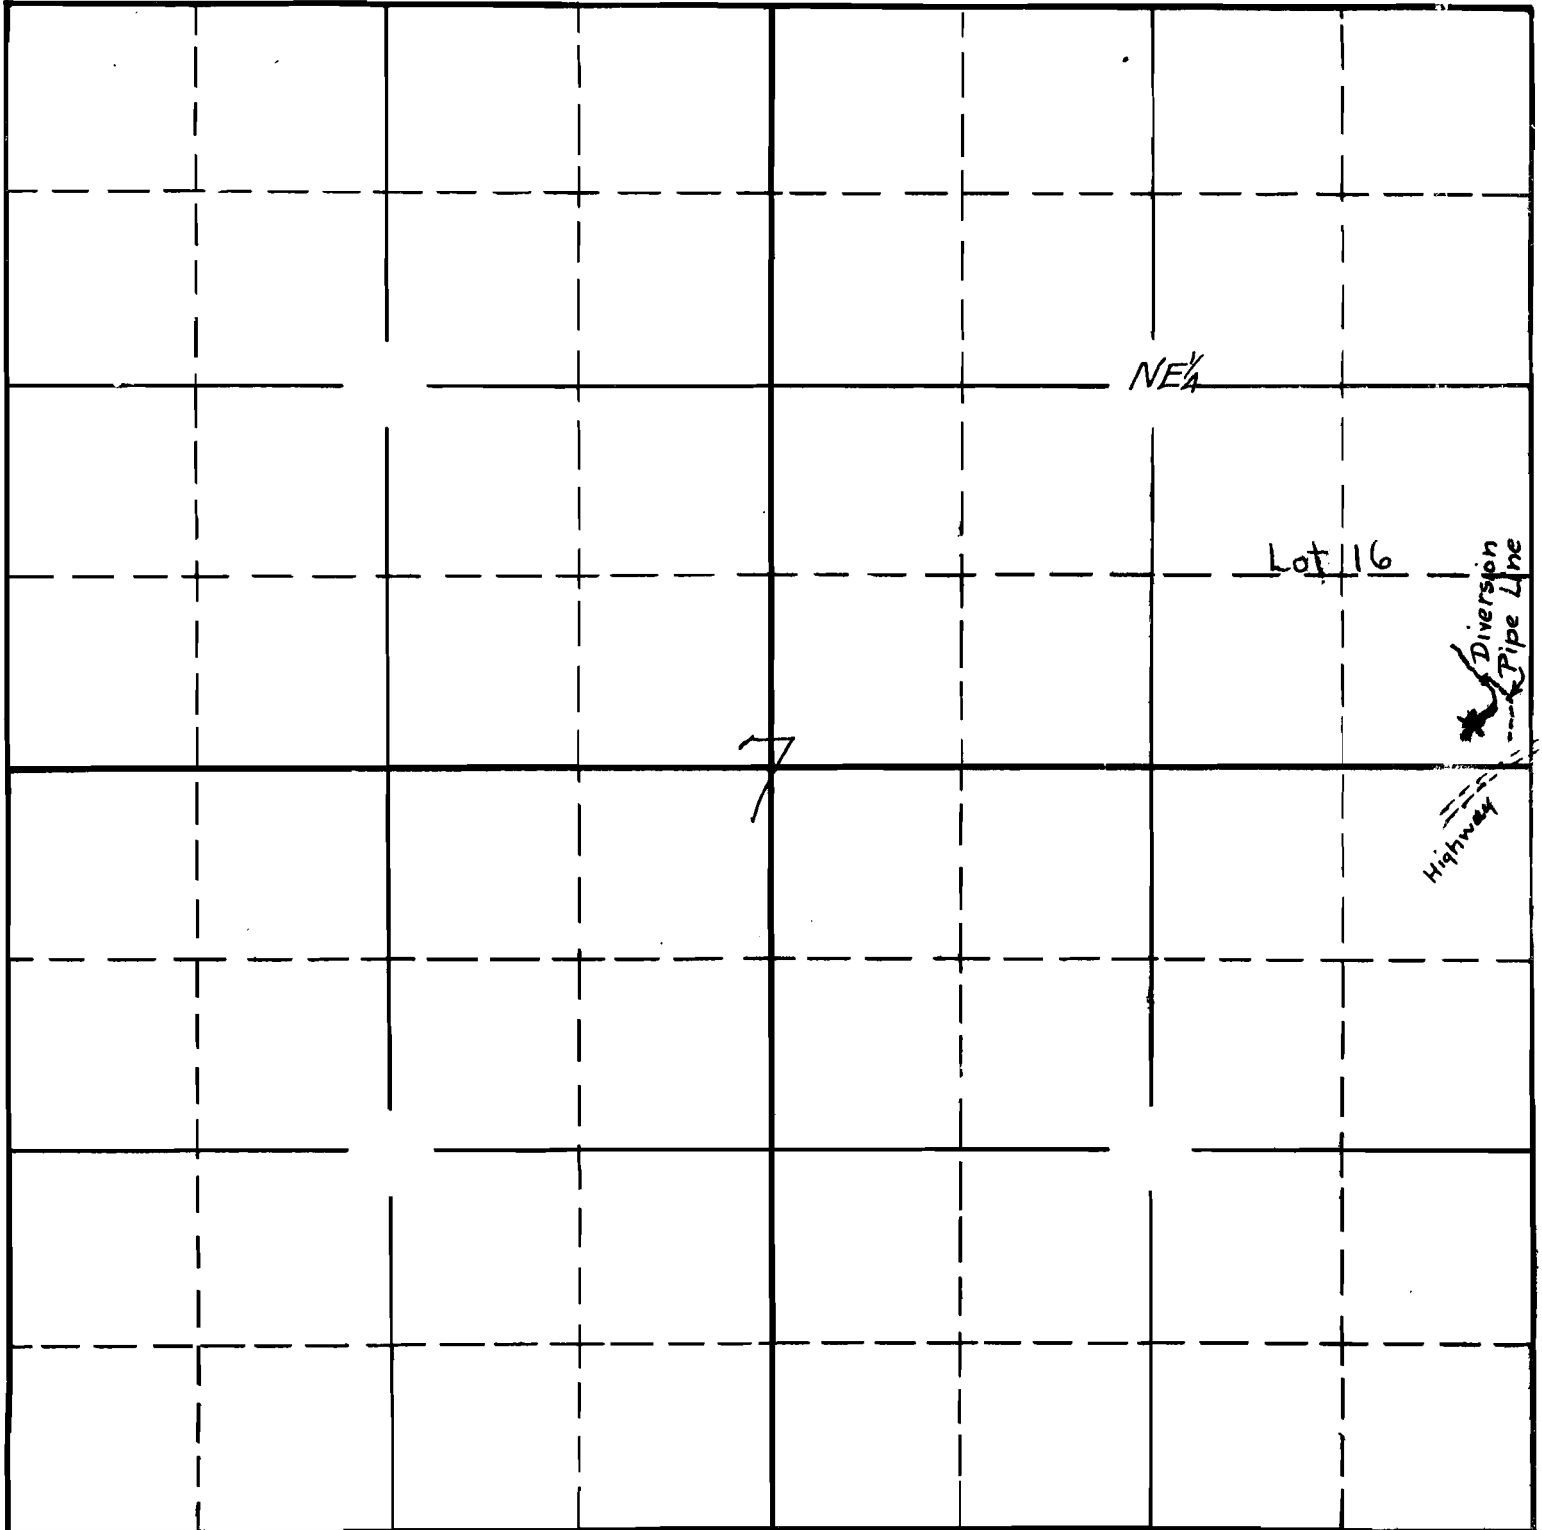

South

APPLICATION No. 13519
PERMIT No. 9714