


MAP
OF

Proposed location of point of diversion and
pipe line described in accompanying application
Made from the records and measurements
taken by applicant.

Section 26 T.15.R.4W.

Scale 1"=660'

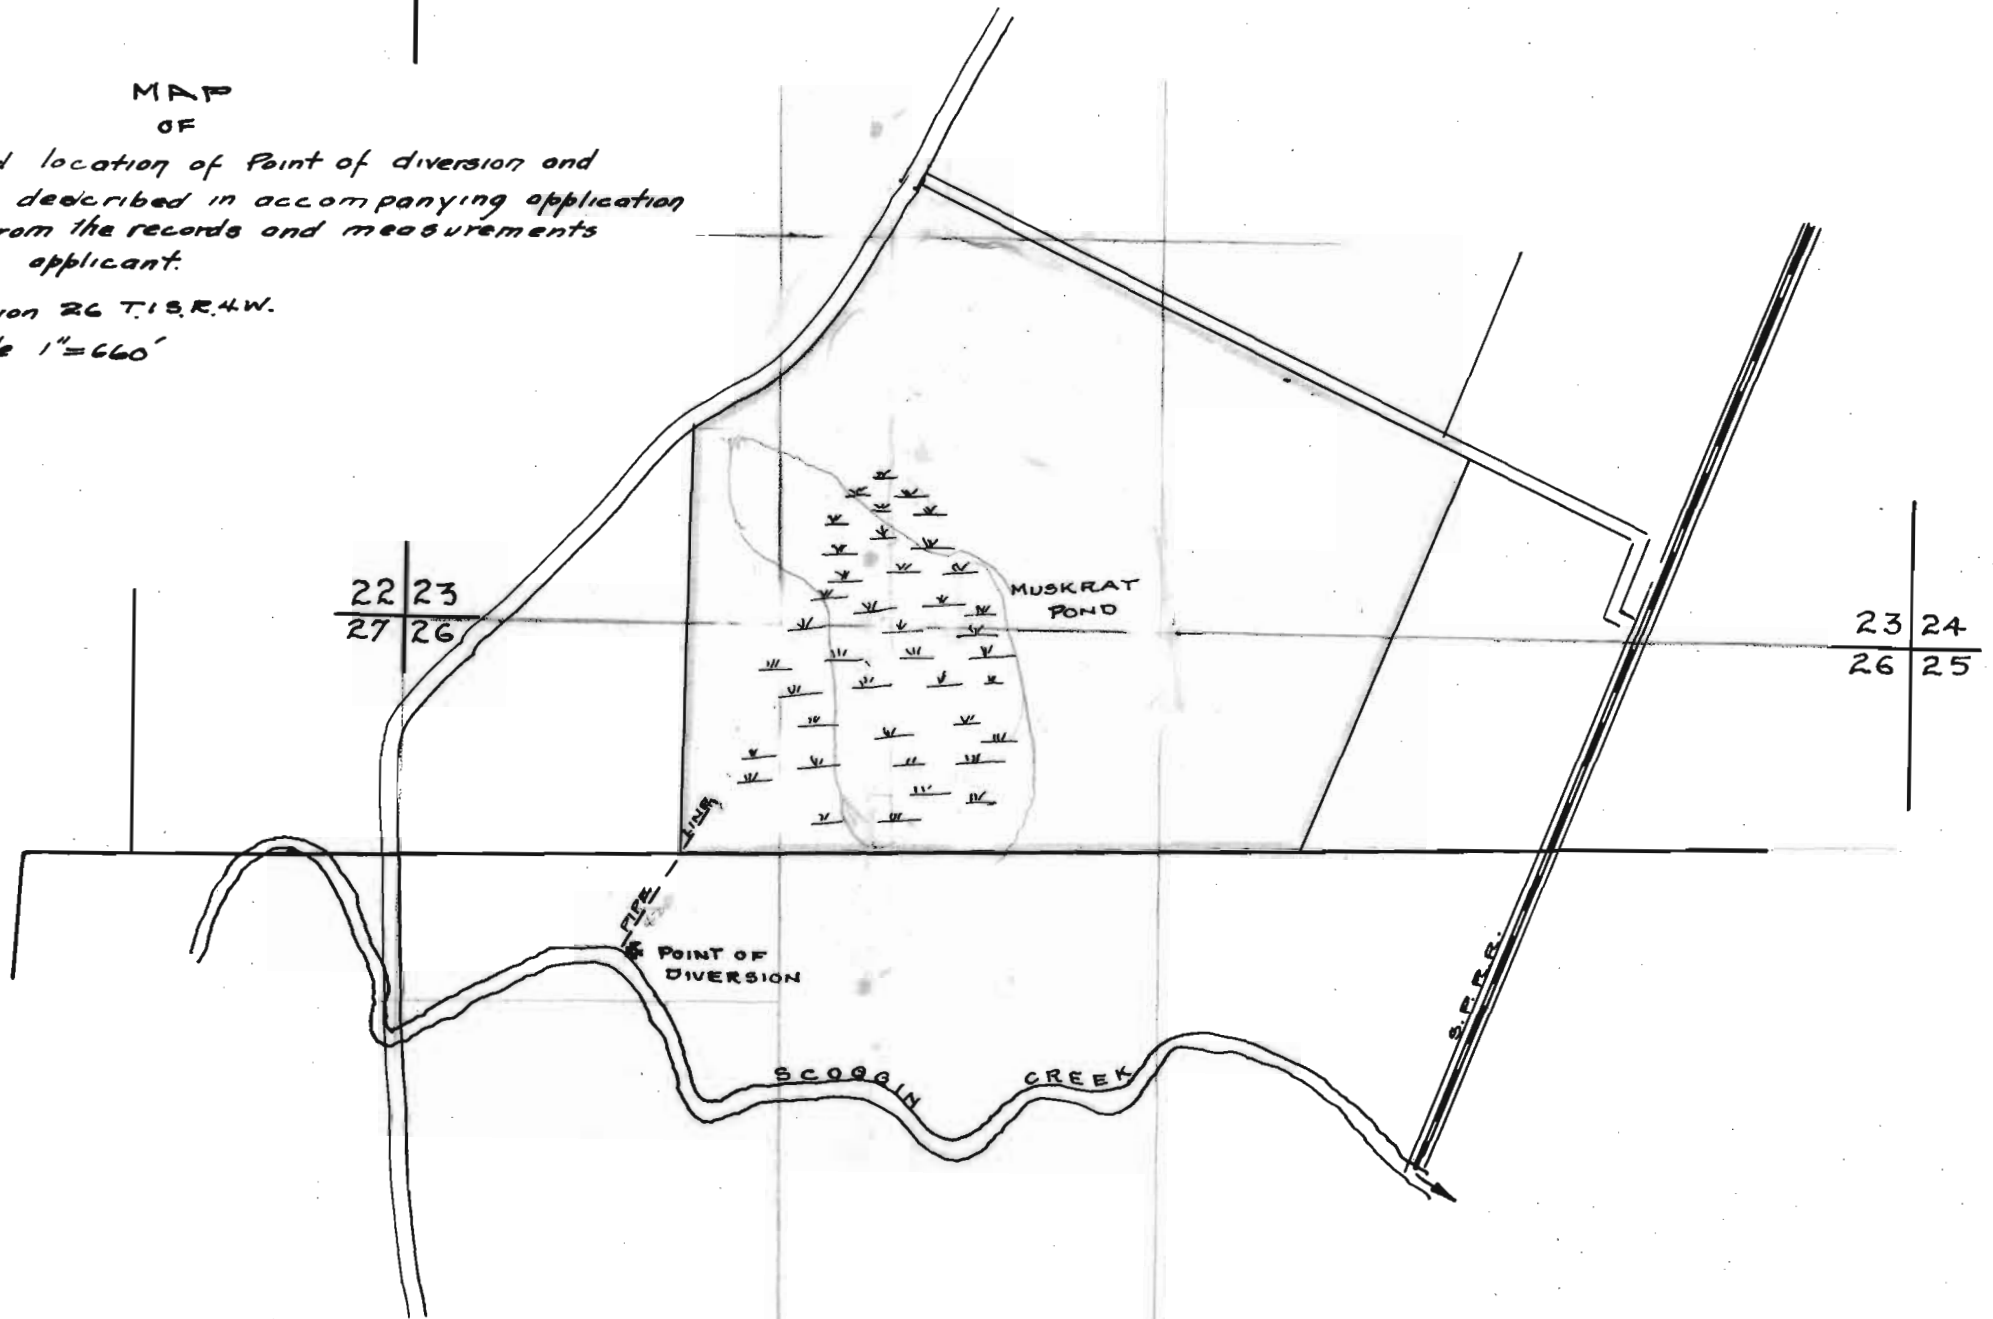

T.15.

Application No. 13629
Permit No. 9792

R.4W.