



Township 10. S.R. 35 1/2 E.W. M.

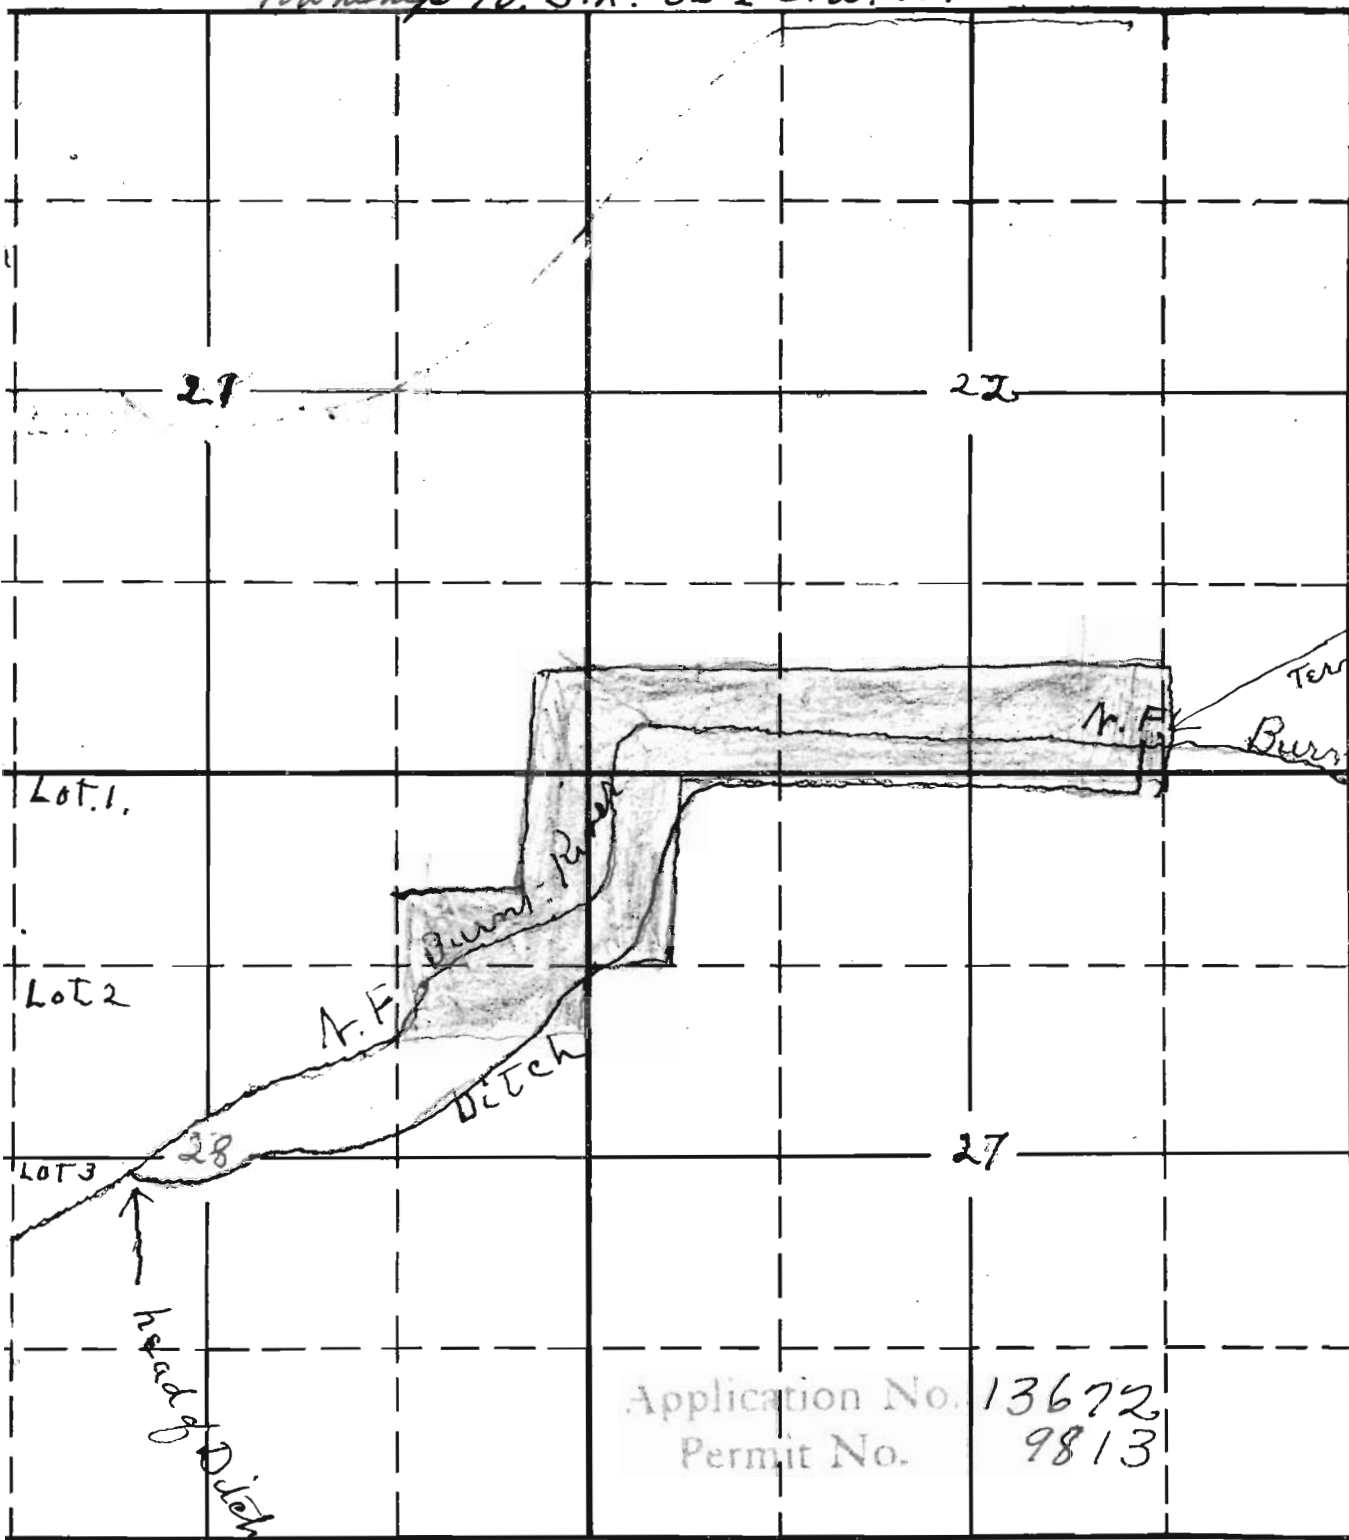

Terminus of Ditch  
Burnt River  
Length 1 1/3 mile  
Width out top 5ft  
" on Bottom 3ft  
Depth 3ft  
3/4 in grade to 12 ft.  
To work (  )  
Shaded  
Placer Ground

Application No. 13672  
Permit No. 9813