


SECTION

TOWNSHIP 8S, RANGE 10W, W. M.

North

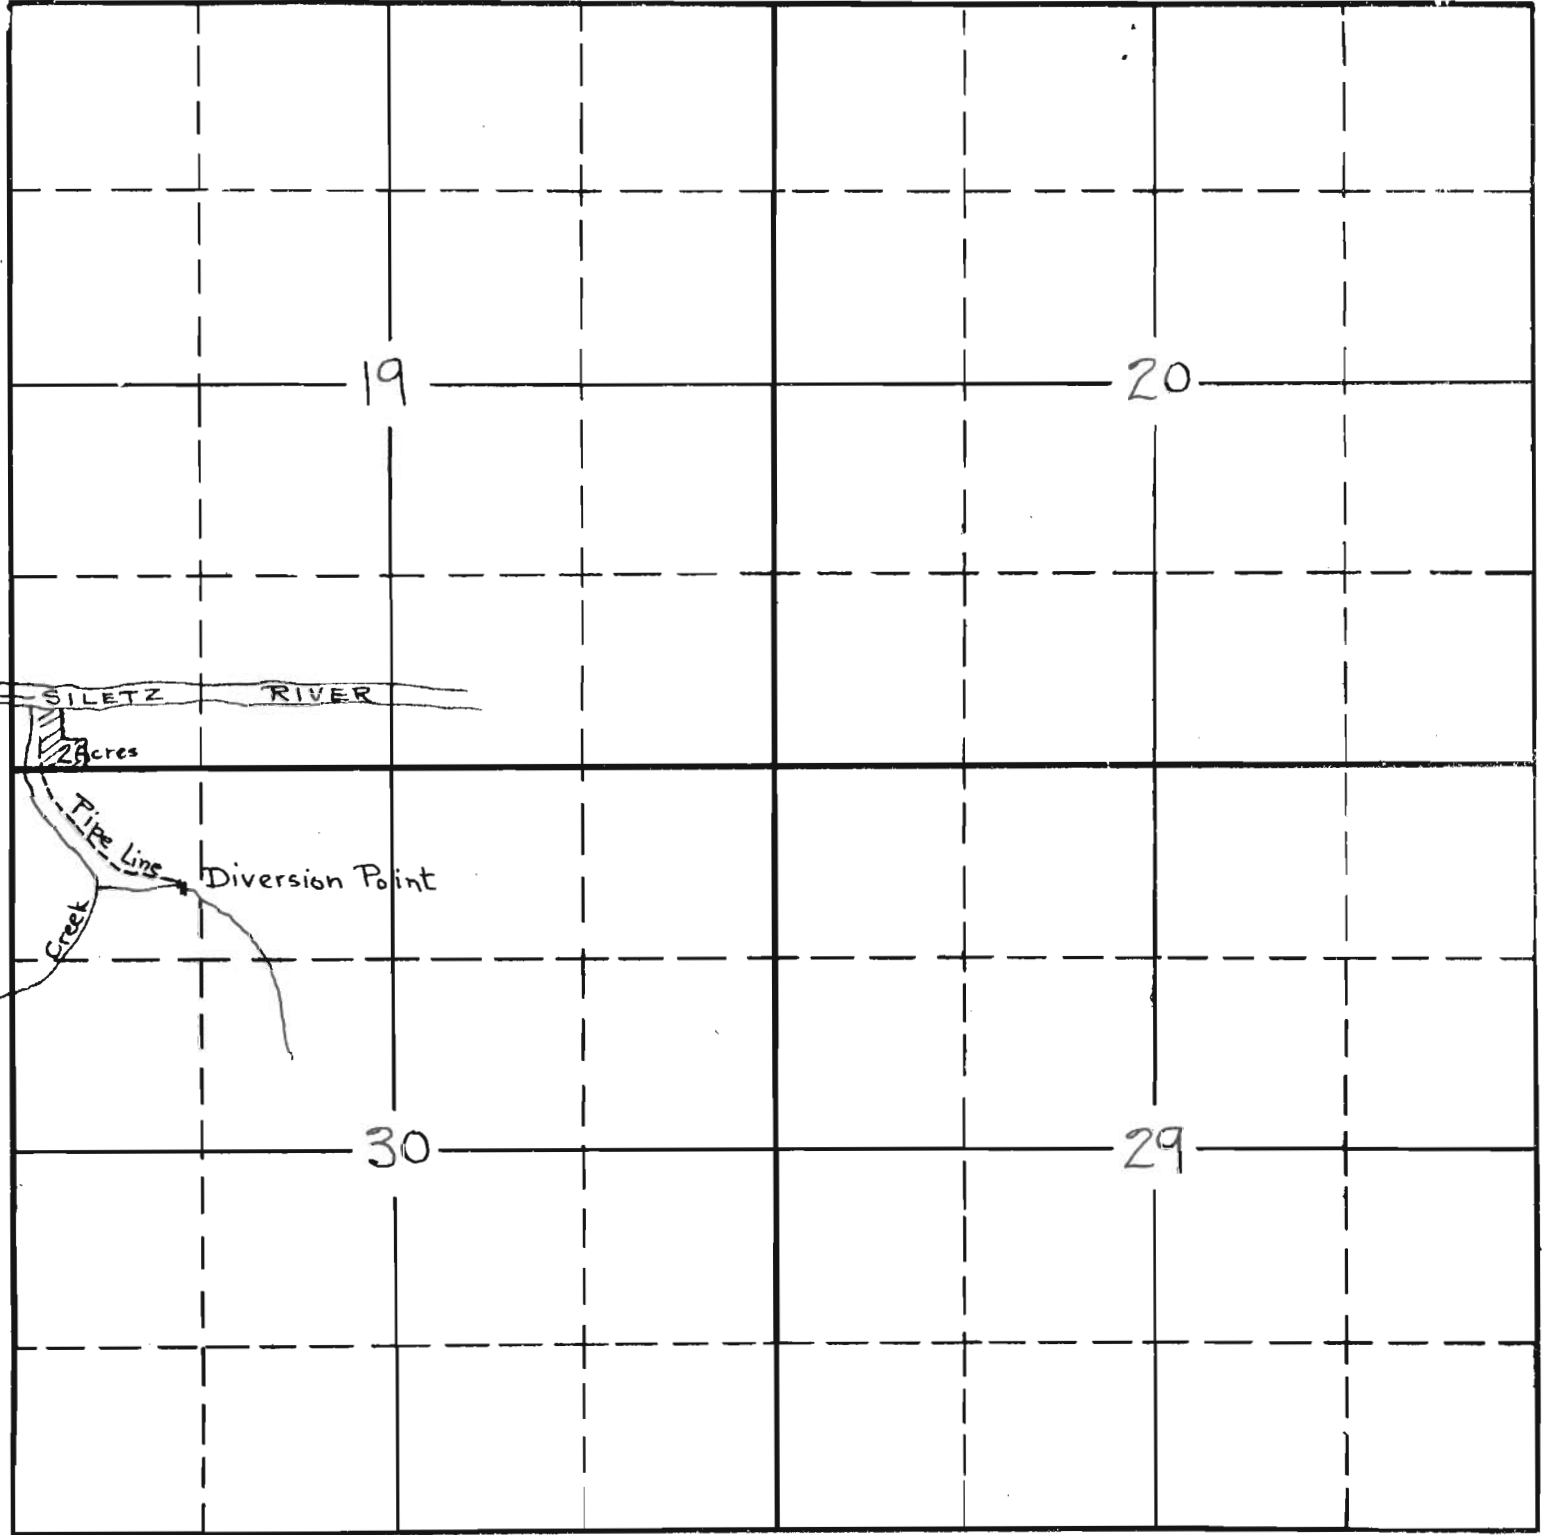

South

APPLICATION No. 13703
PERMIT No. 9827