


SECTION

8

TOWNSHIP 65, RANGE 7, W. M.

North

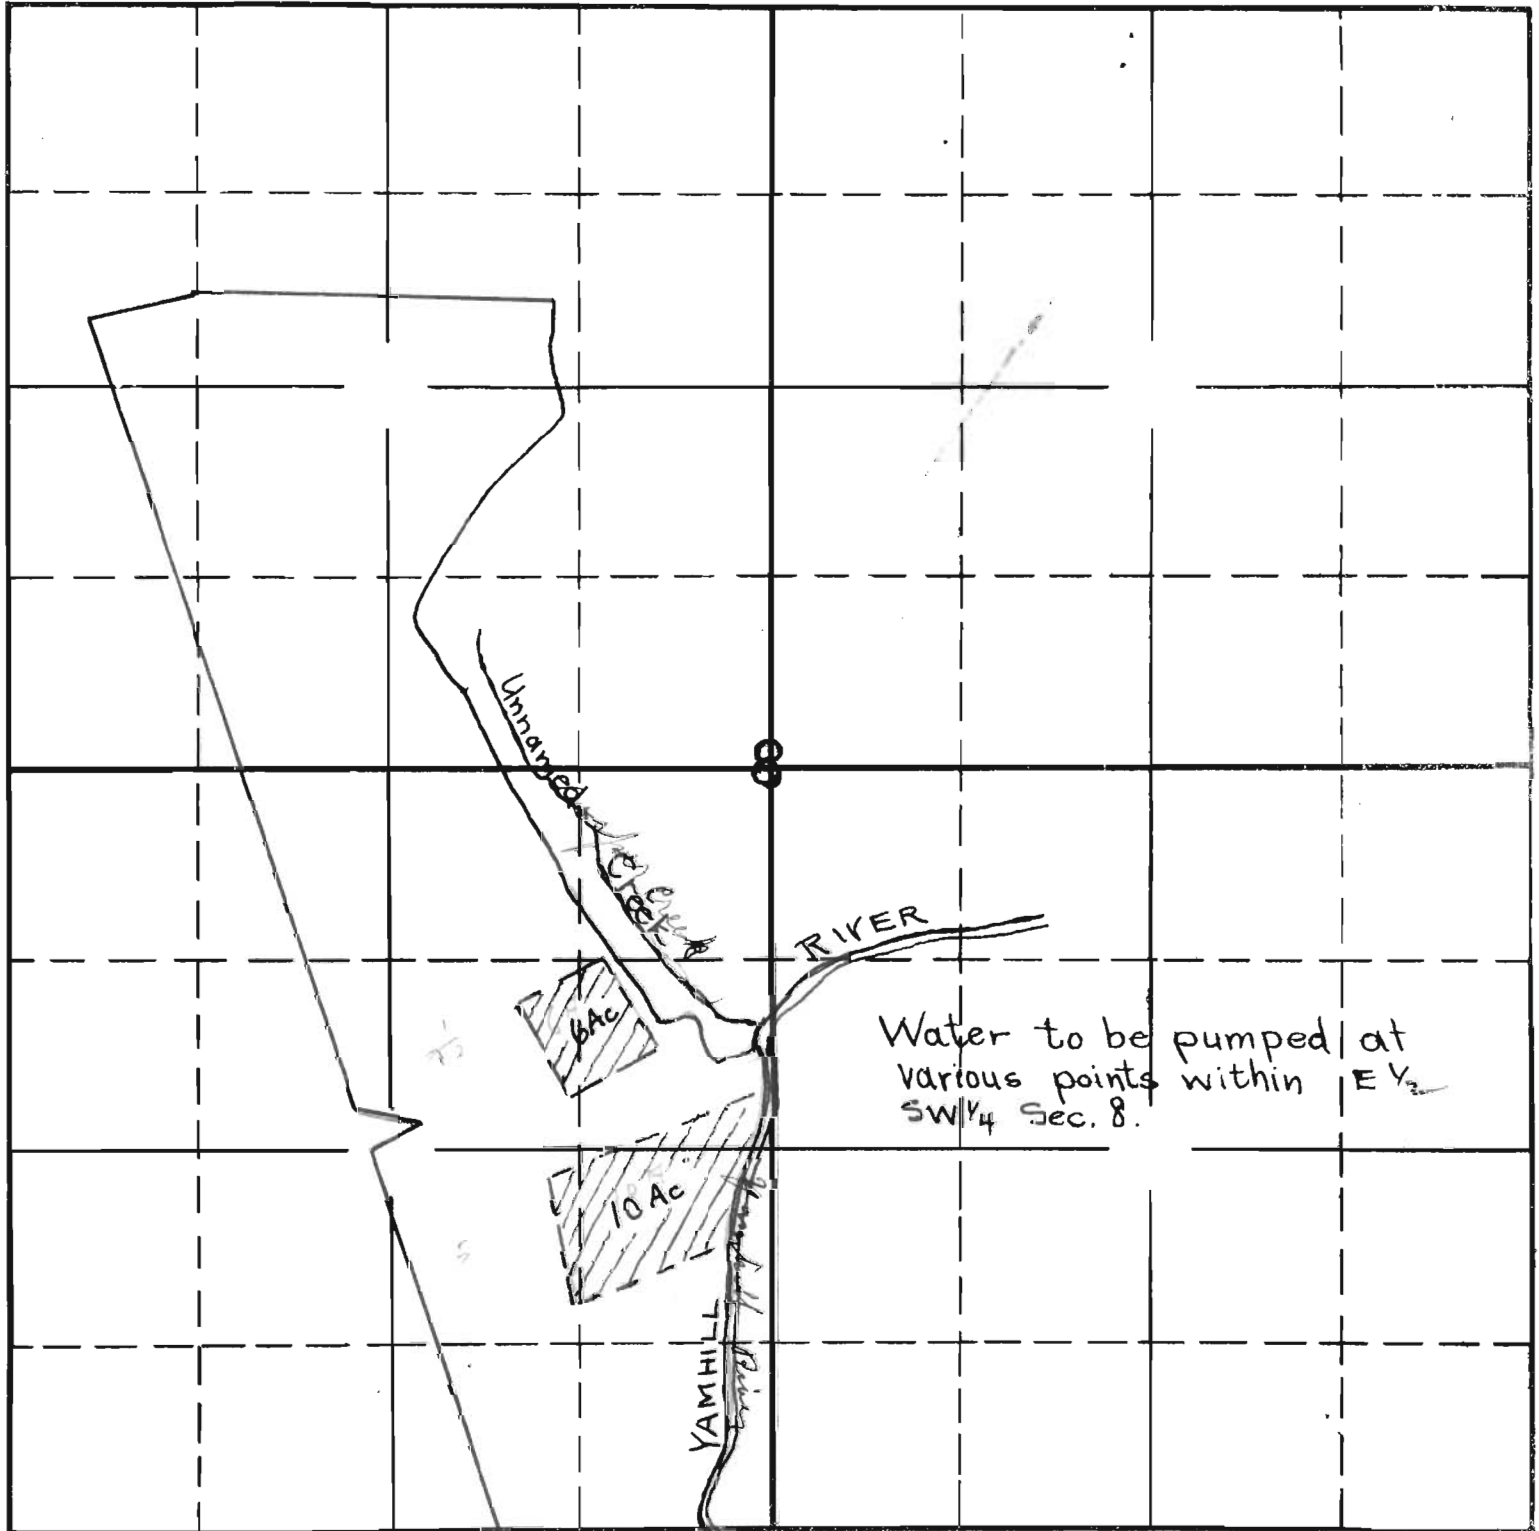

West

East

South

APPLICATION No. 13721
 PERMIT No. 9849

W W