


08721

CENTER  
SEC. 21

SW 1/4

Sec. 21, T15, R5E

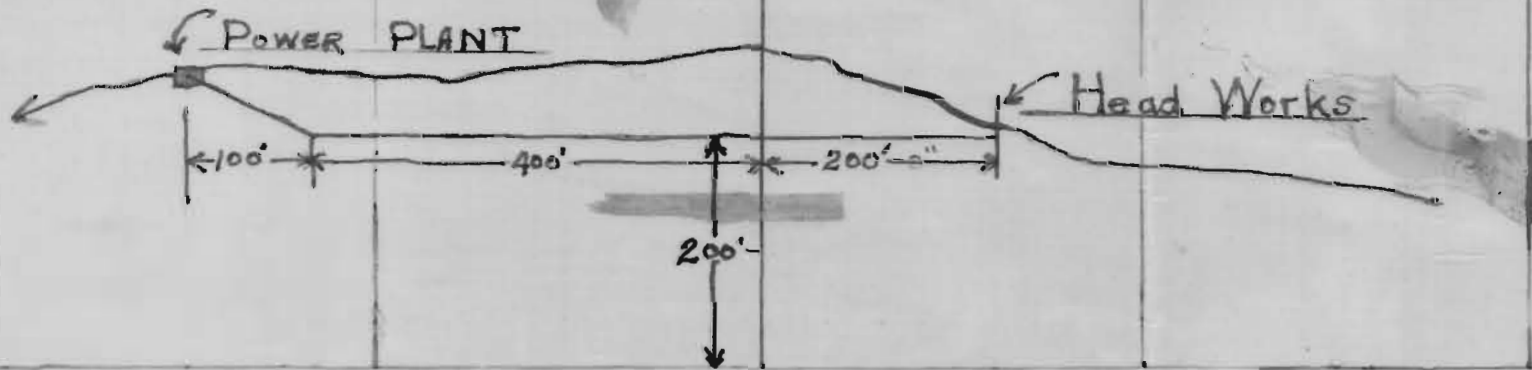

Application No. 13780  
Permit No. 1941

Drawn by  
L.C. Ralison