


Well.

Ditches.



Arrows
to Irrigates.

Application No. U-22
Permit No. U-22

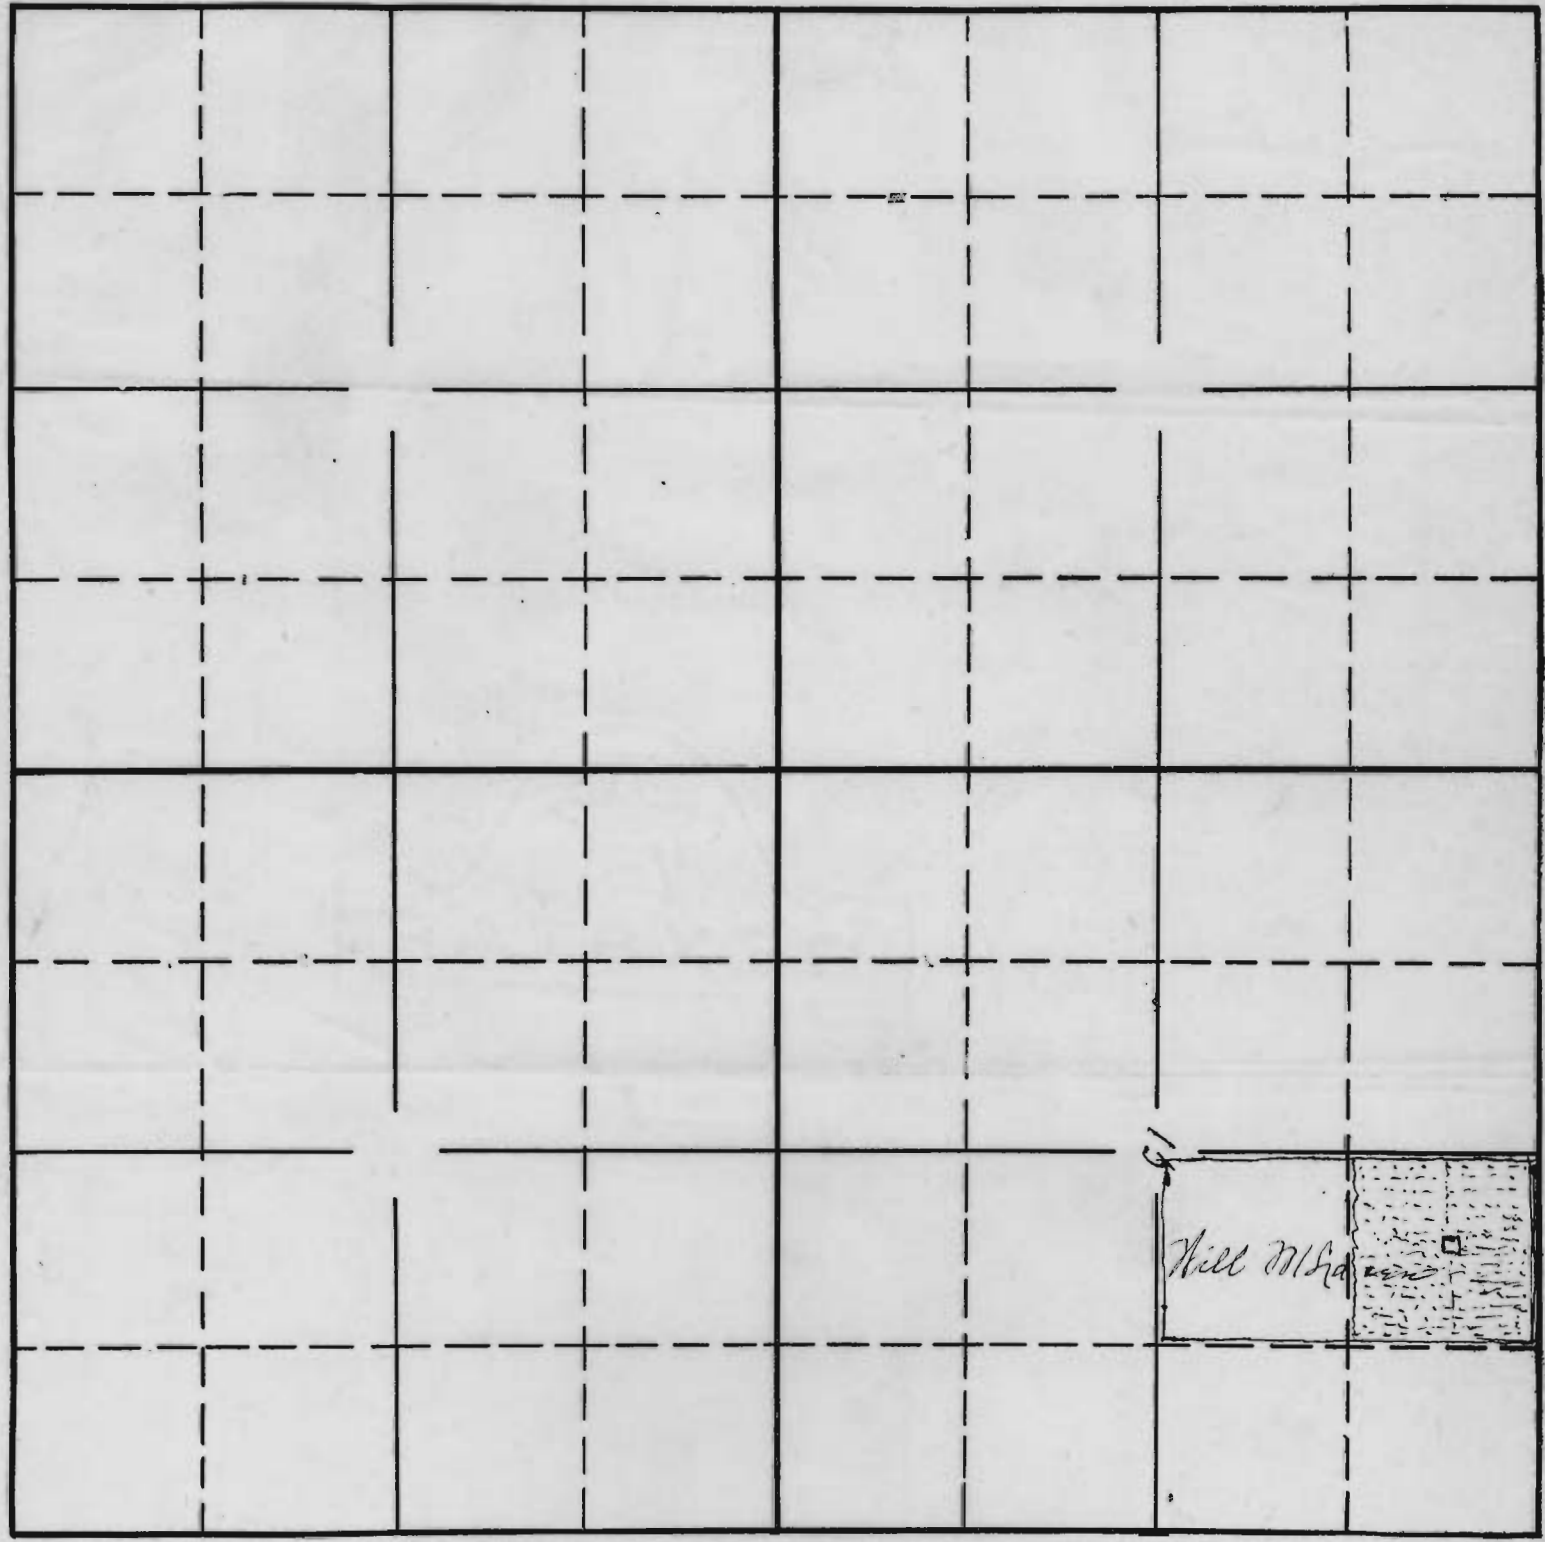

Sec. 15

11/14/42
1/3/42

1p 23 8

R. 31, 5, 10