


SECTION

\_\_\_\_\_  
\_\_\_\_\_  
\_\_\_\_\_  
\_\_\_\_\_

TOWNSHIP 9 S., RANGE 40E., W. M.

North

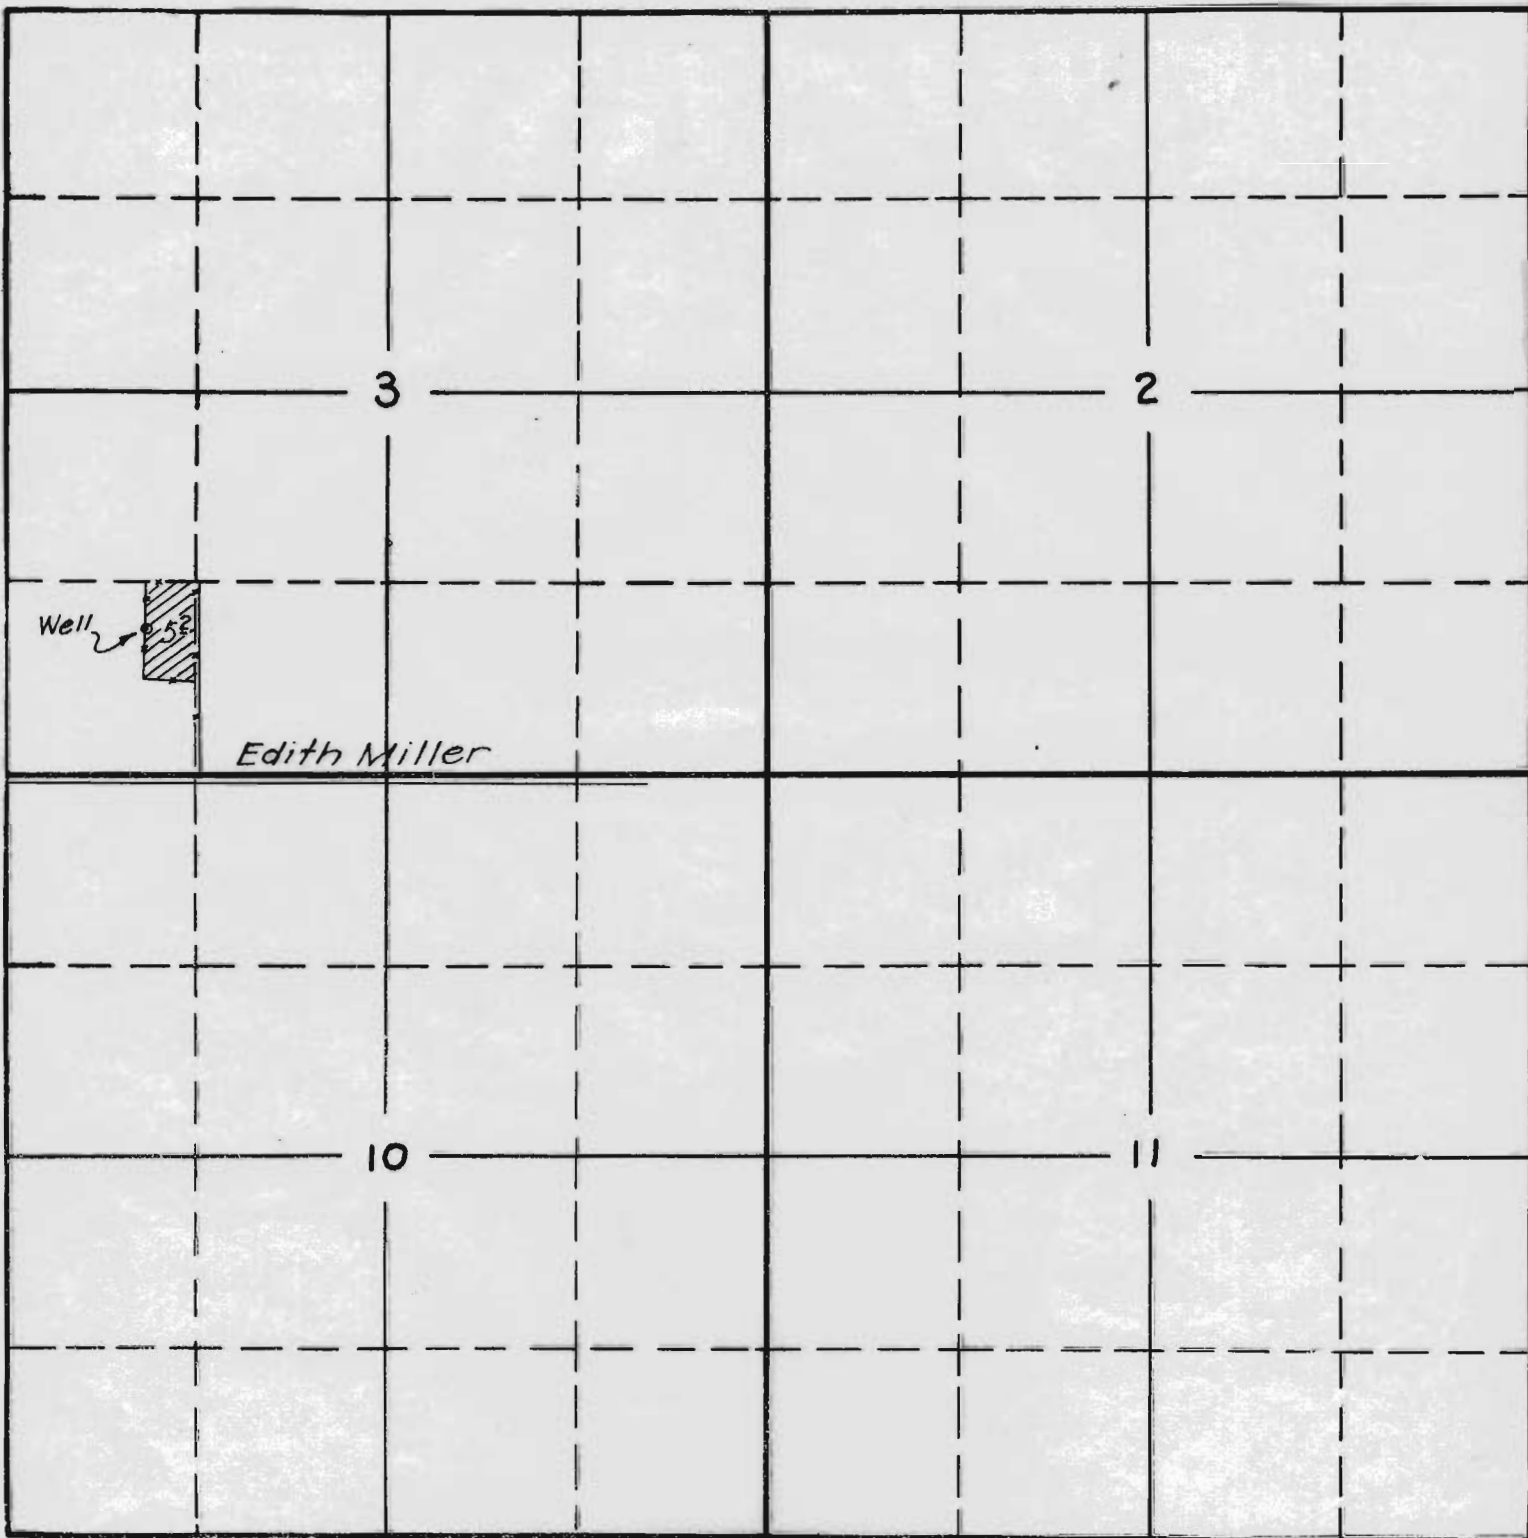

APPLICATION No. U-23

PERMIT No. U-23