


TOWNSHIP 23 S, RANGE 32 E, W. M.

North

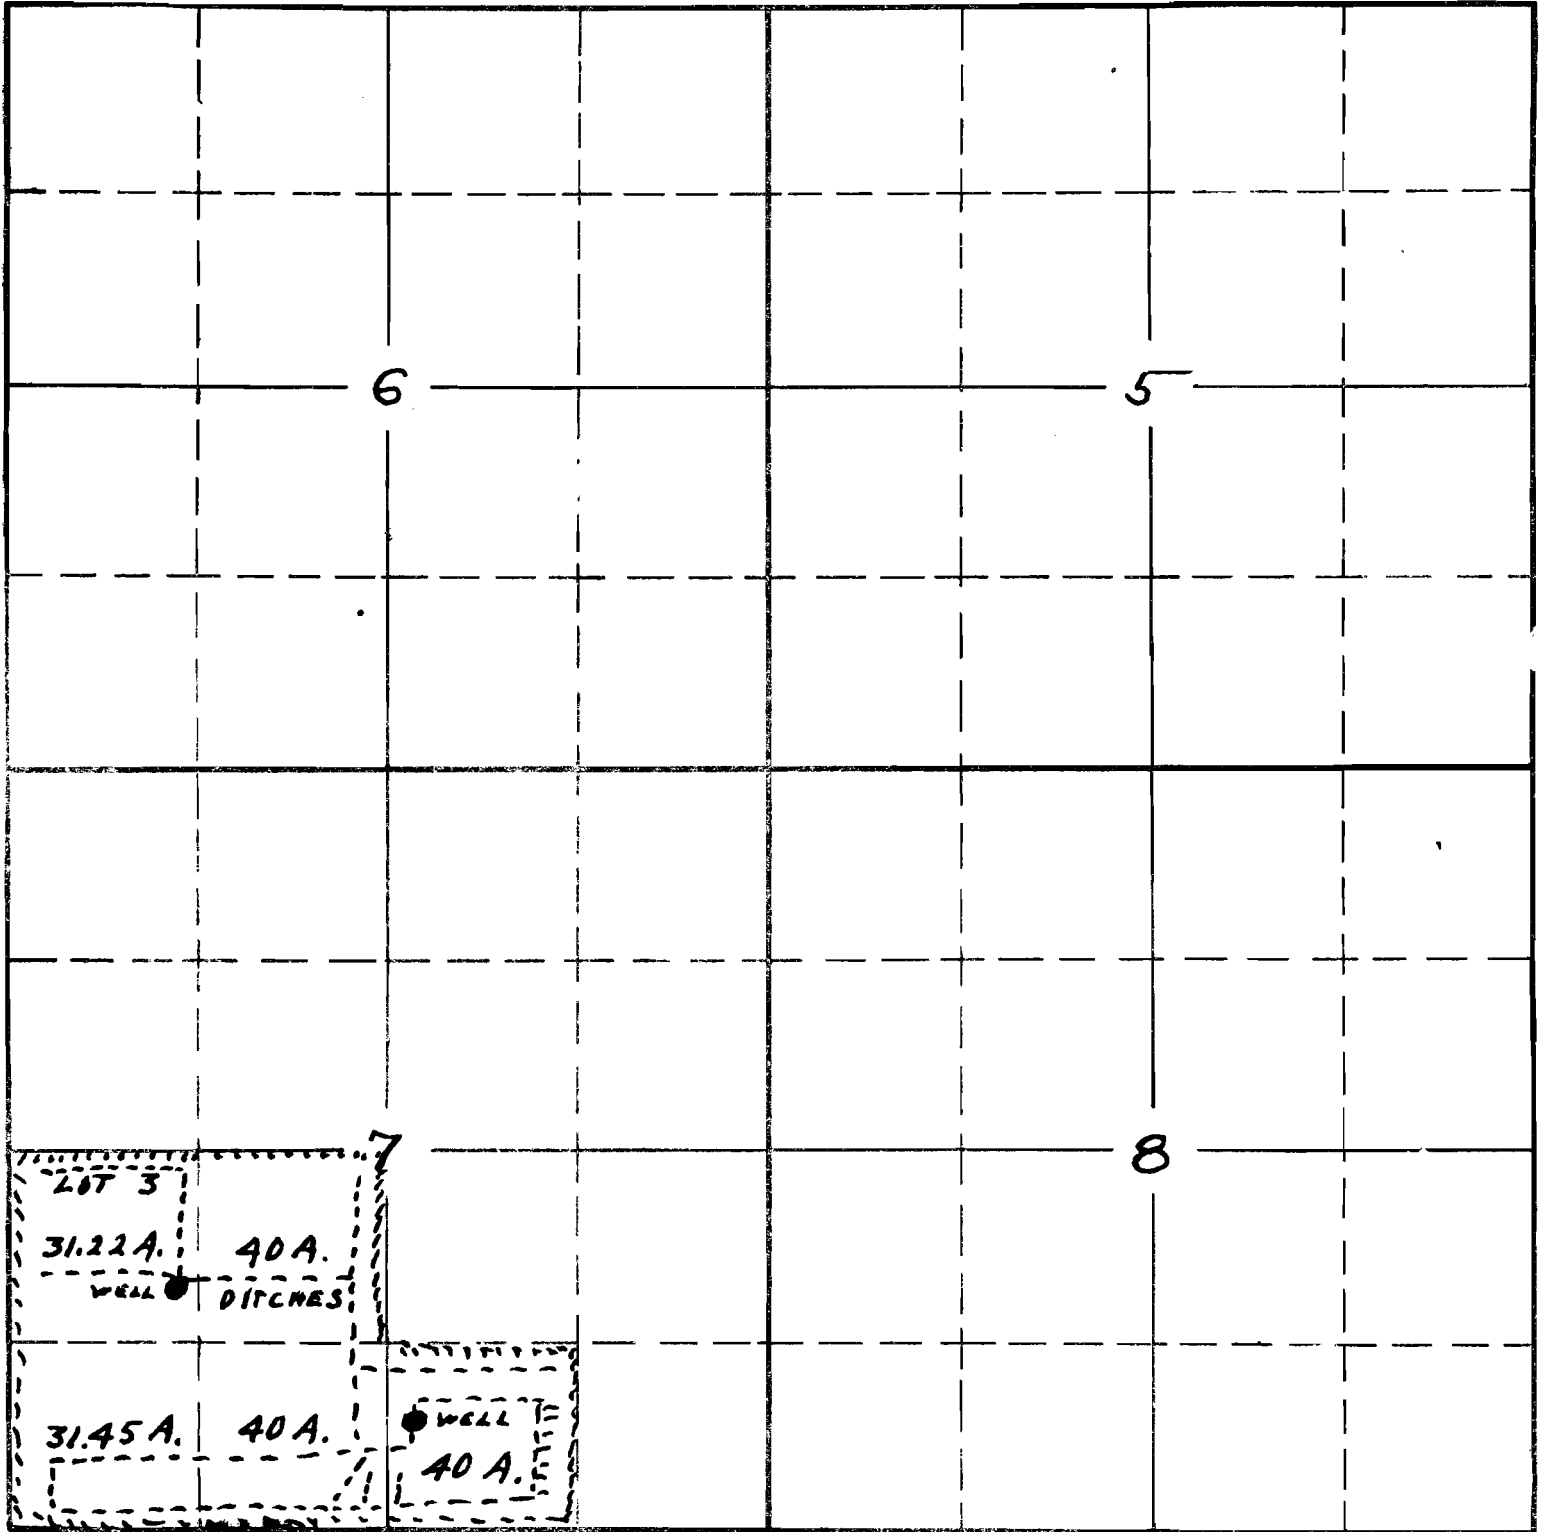

South

Prepared in State Engineers Office  
from data obtained from application  
& accompanying sketch - 8/14/31-18

APPLICATION No. U62  
PERMIT No. U-58