


Sec.

Tp. 25
R. 38 E

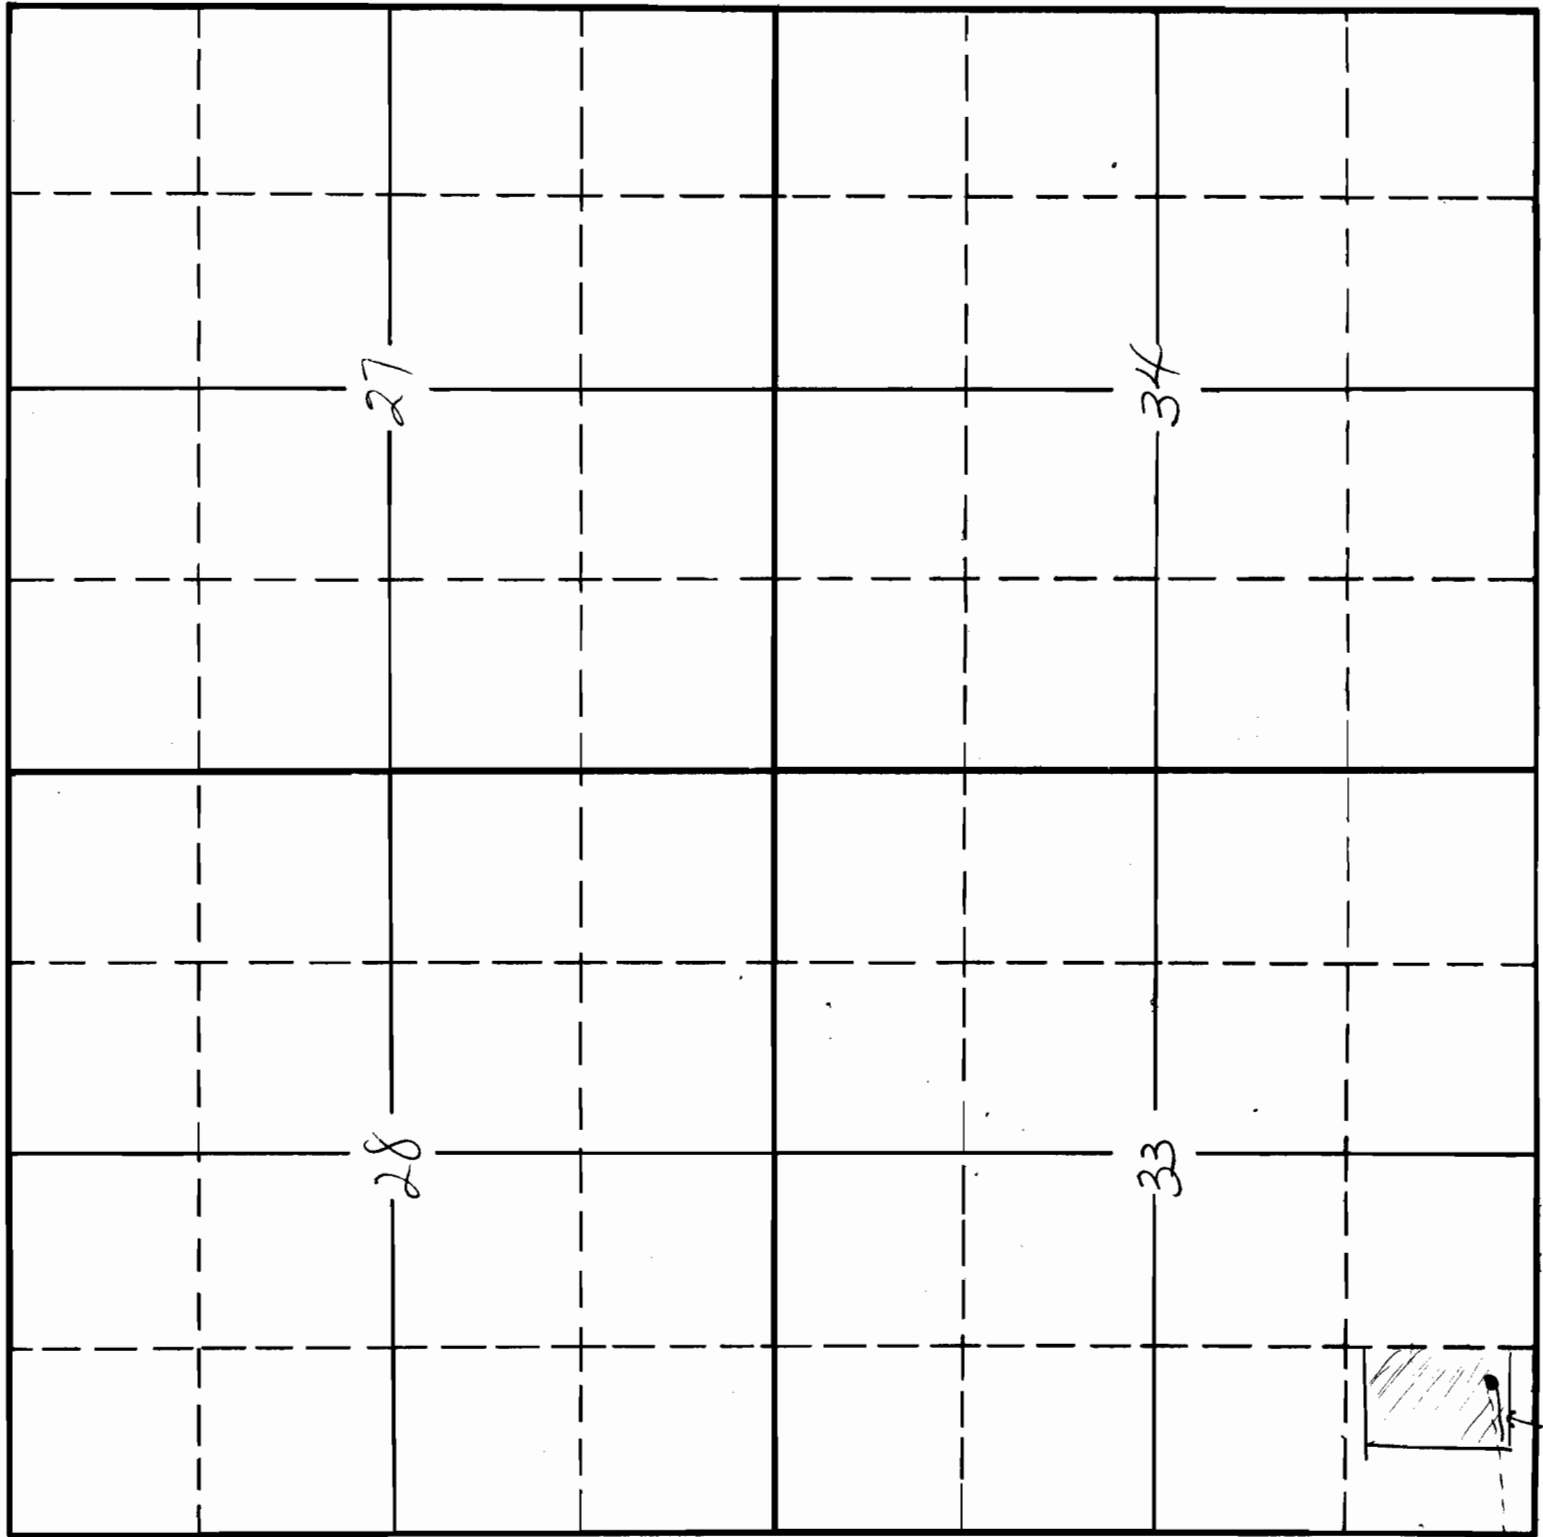

Ditches will be mostly small laterals all over tract.

Application 2-78
Permit No. 4-69

Well
Ditch