


SECTION

TOWNSHIP 1 N, RANGE 13 E, W. M.

North

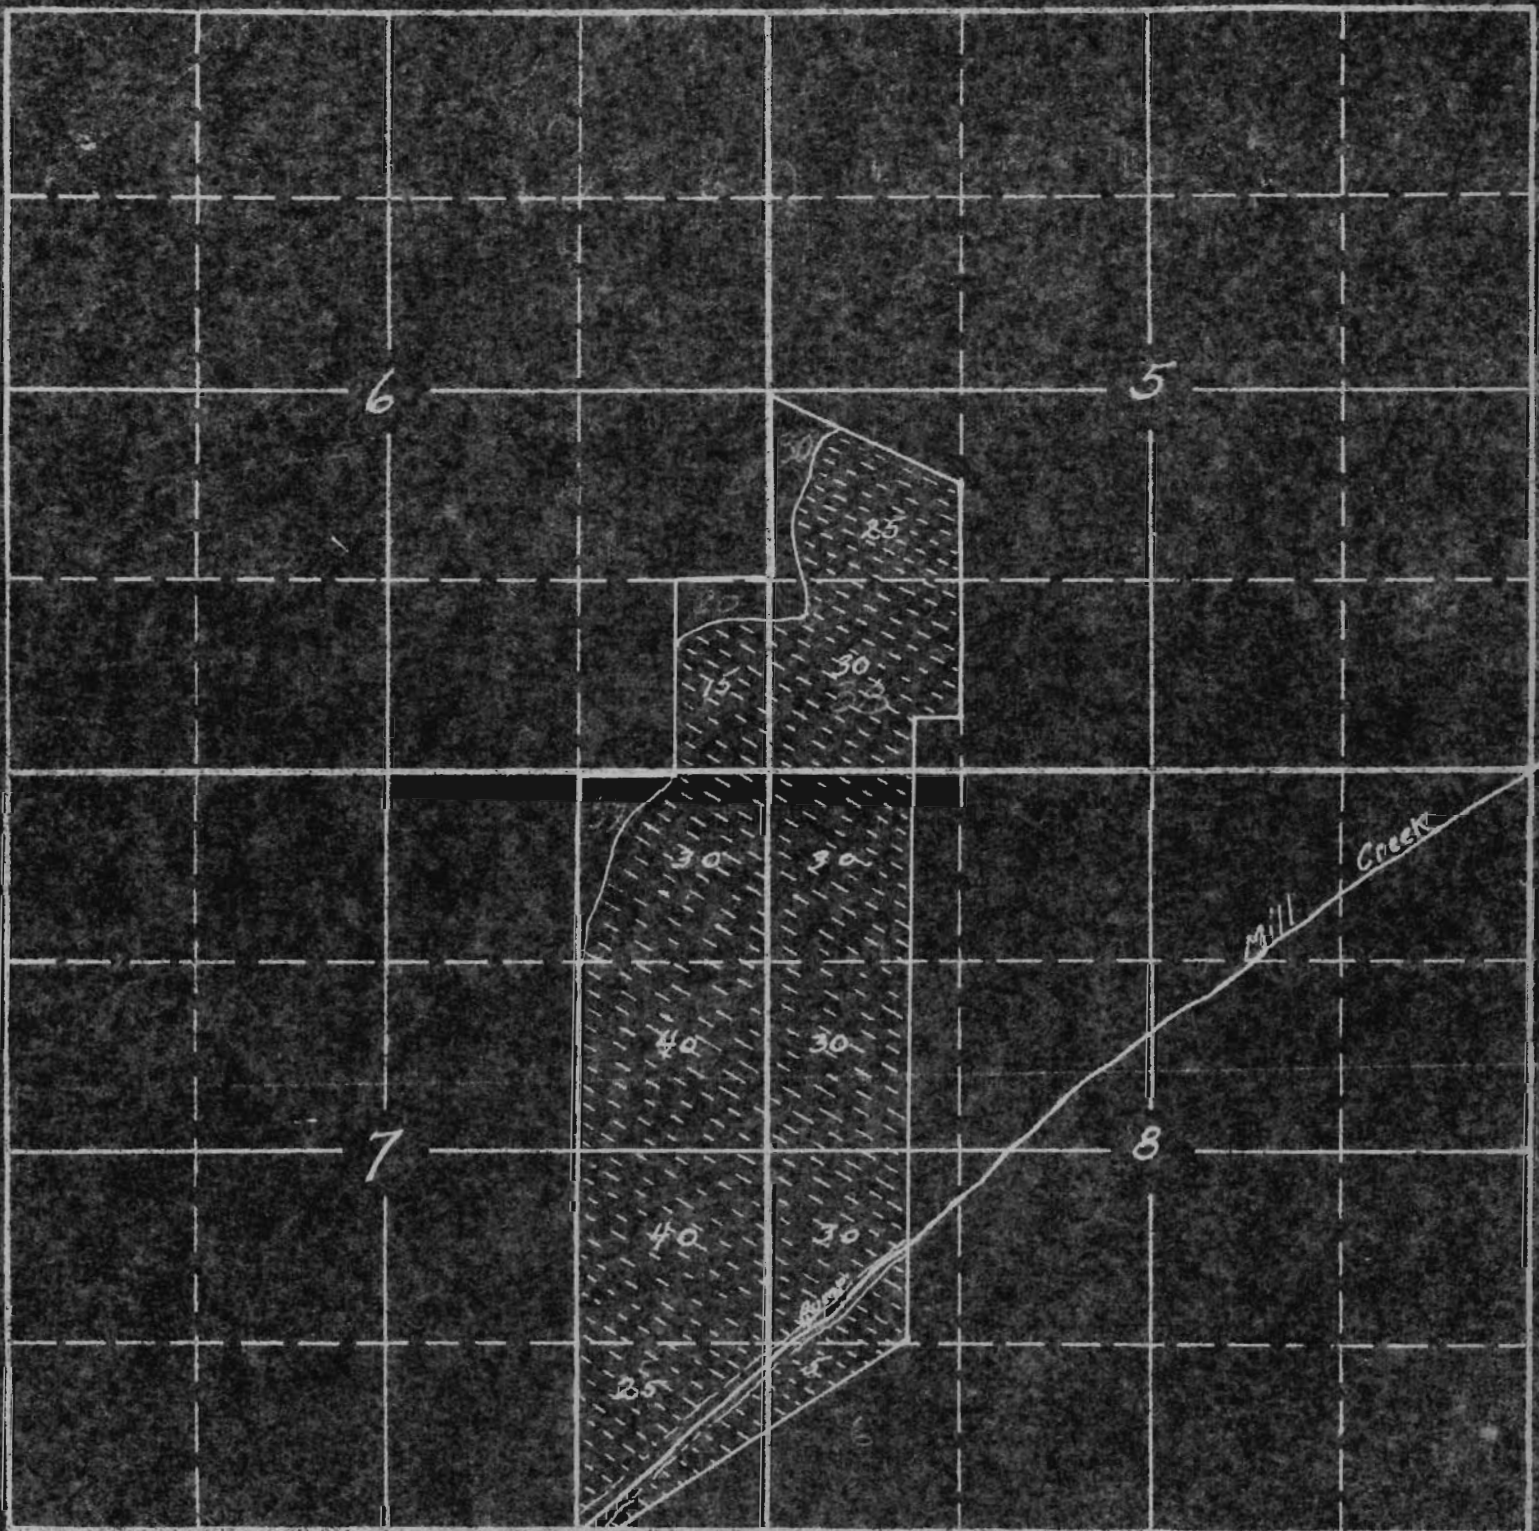

South

0-261 4-58

APPLICATION No. 21270  
PERMIT No. 16667

RECEIVED  
NOV 1918  
STATE ENGINEER  
ORIG. GREGORY