


SECTION

TOWNSHIP **23S**, RANGE **31E**, W. M.

North

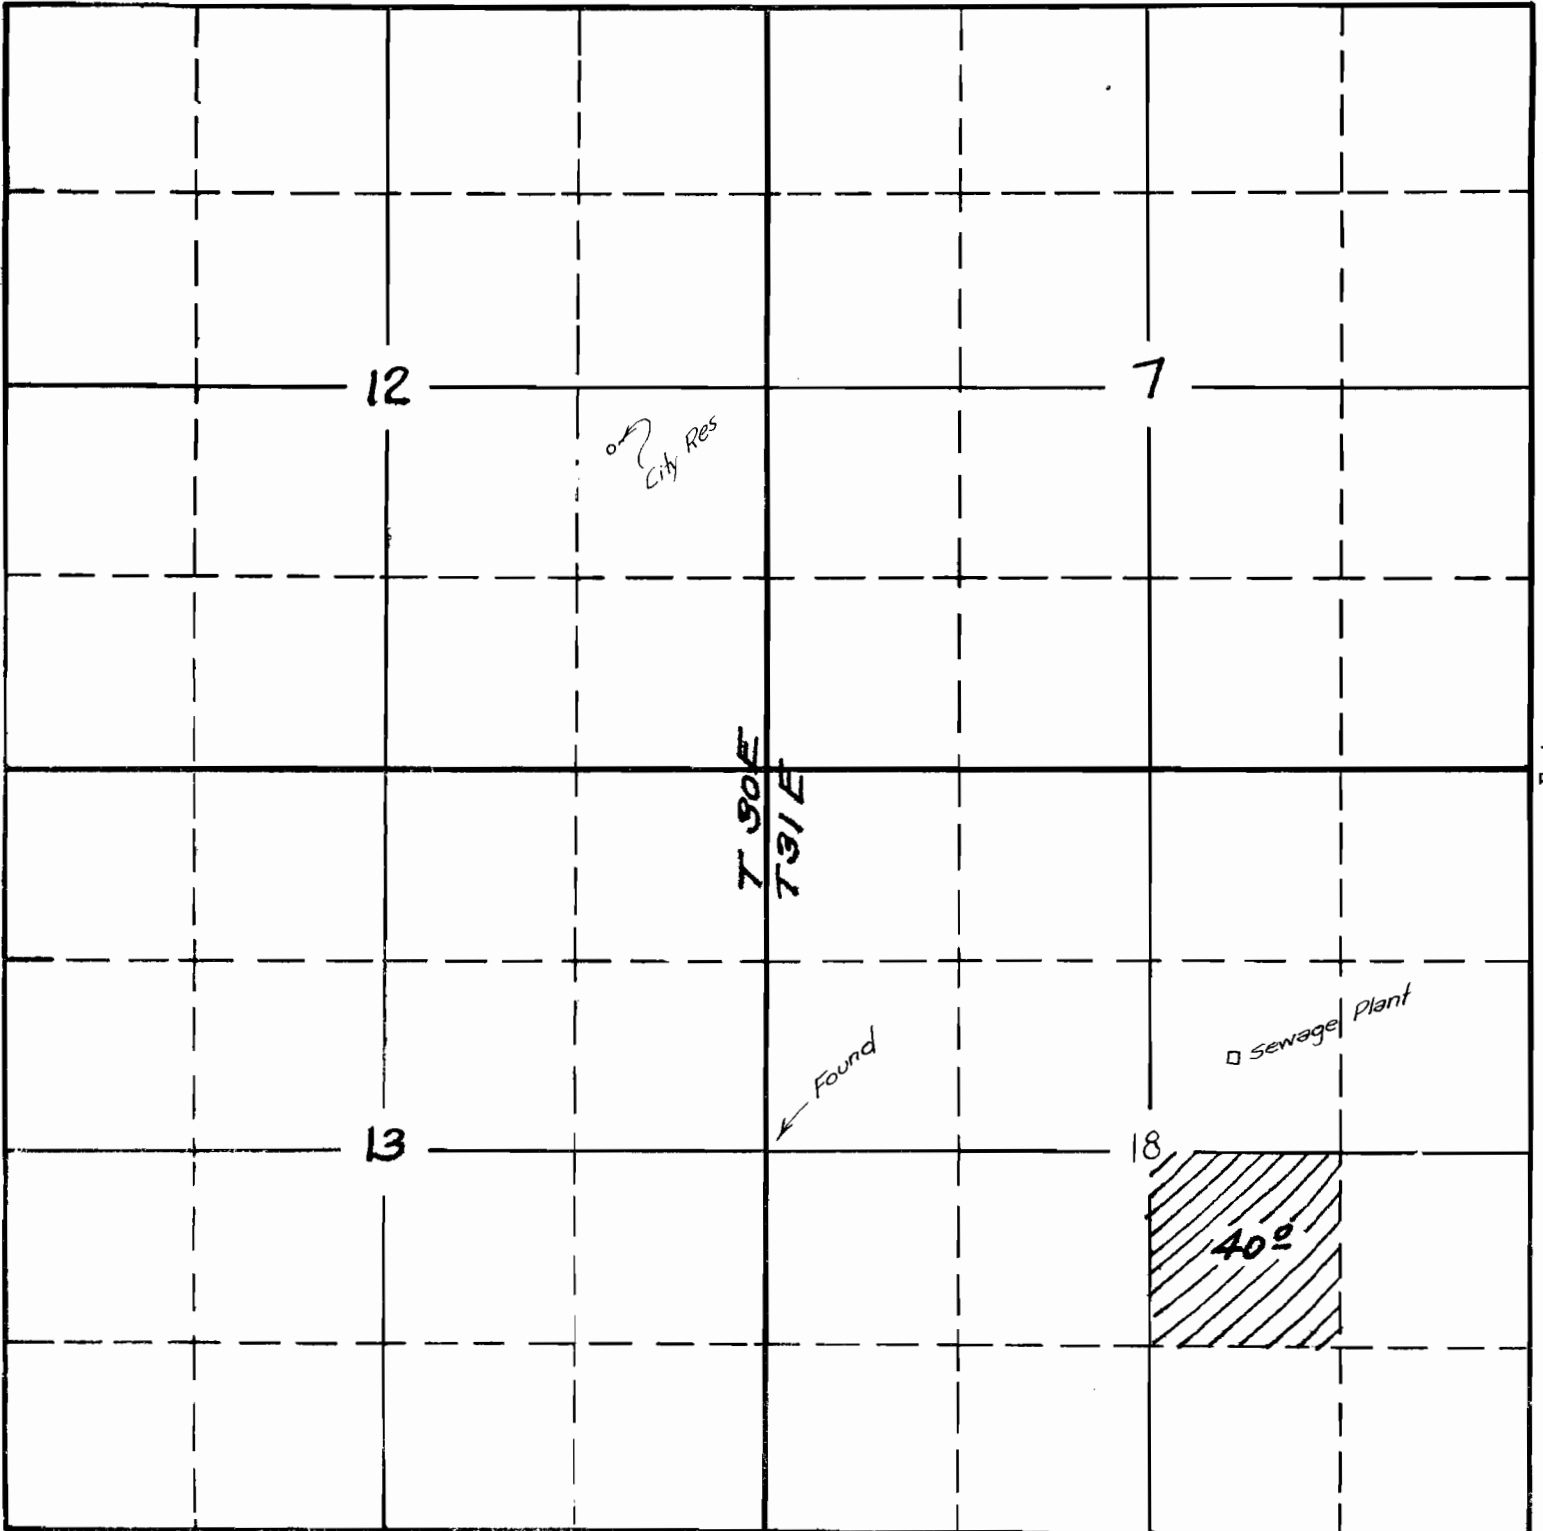

South

APPLICATION No. U-105

PERMIT No. U-99