


AMENDED T-11664 09-17-2015
 WILLOW CREEK DISTRICT IMPROVEMENT CO.
 PERMIT AMENDMENT MAP ADDITIONAL P.O.D.
 FOR PERMIT S-54839
 T2S, R 25 & 26E WM
 MORROW CO
 THOMPSON - DAMON
 MAP 1 OF 3

THOMPSON
 DAMON

PROPOSED 16" - 26" HDPE
 PIPE IN RAILROAD GRADE

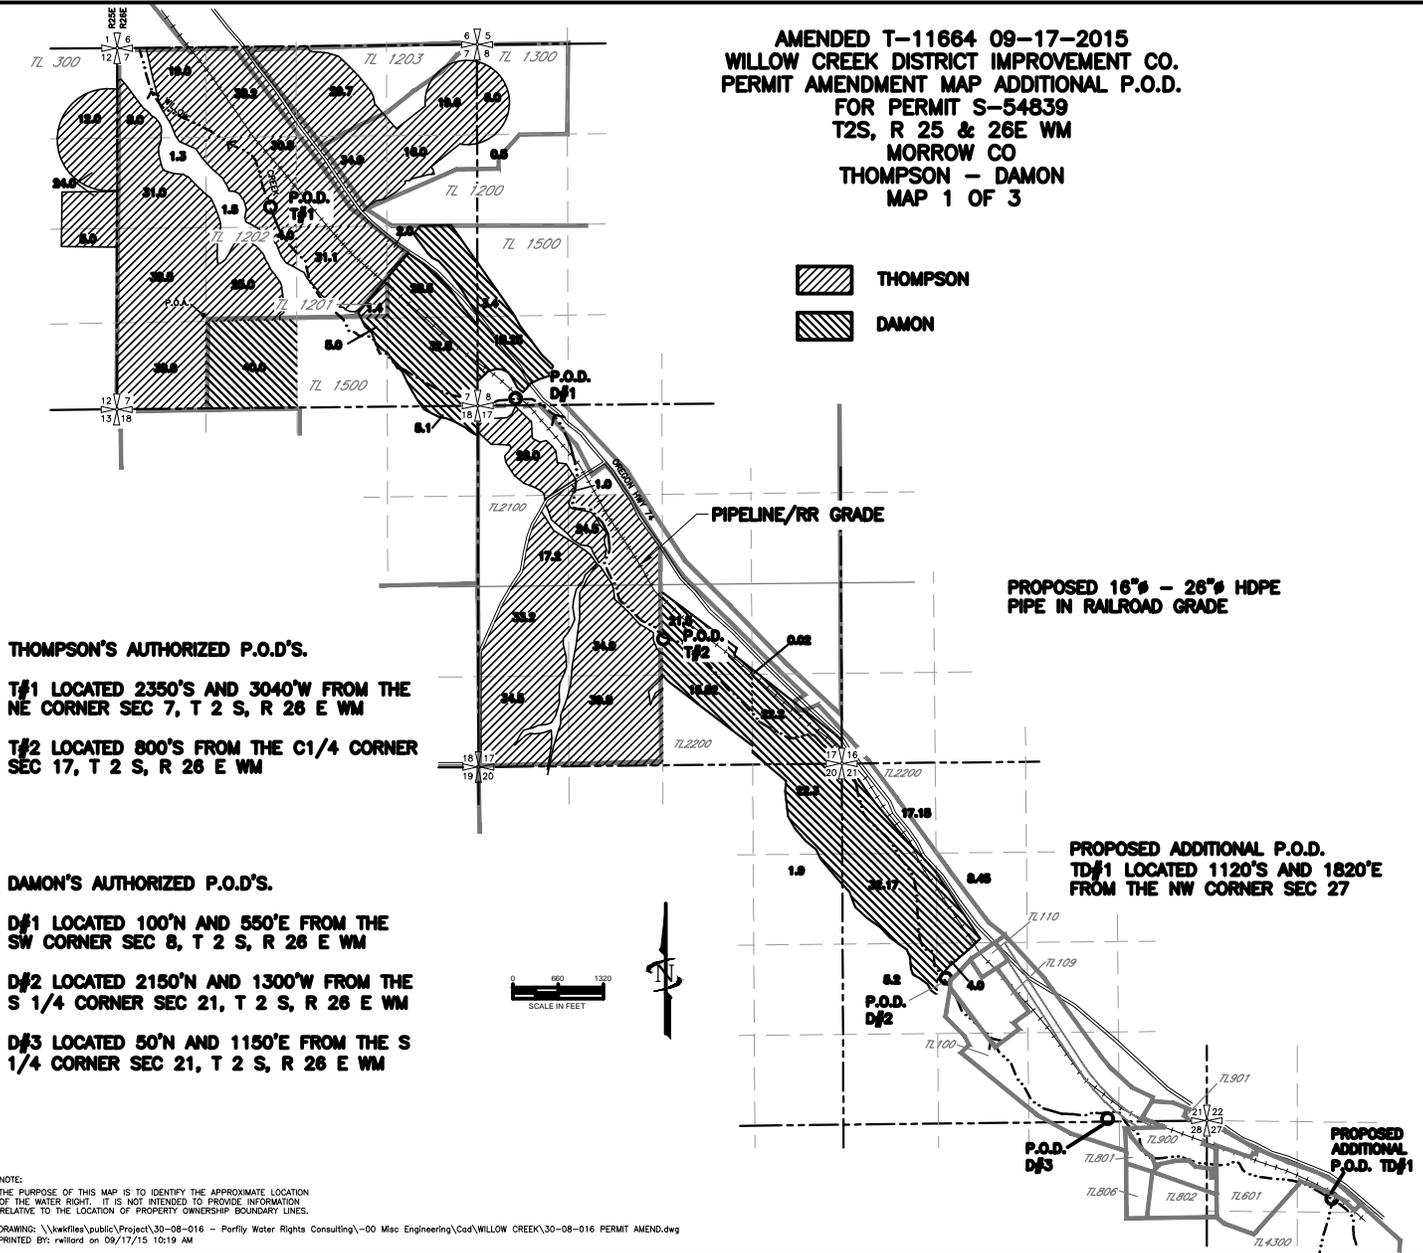

THOMPSON'S AUTHORIZED P.O.D'S.

T#1 LOCATED 2350'S AND 3040'W FROM THE
 NE CORNER SEC 7, T 2 S, R 26 E WM

T#2 LOCATED 800'S FROM THE C1/4 CORNER
 SEC 17, T 2 S, R 26 E WM

DAMON'S AUTHORIZED P.O.D'S.

D#1 LOCATED 100'N AND 550'E FROM THE
 SW CORNER SEC 8, T 2 S, R 26 E WM

D#2 LOCATED 2150'N AND 1300'W FROM THE
 S 1/4 CORNER SEC 21, T 2 S, R 26 E WM

D#3 LOCATED 50'N AND 1150'E FROM THE S
 1/4 CORNER SEC 21, T 2 S, R 26 E WM

PROPOSED ADDITIONAL P.O.D.
TD#1 LOCATED 1120'S AND 1820'E
 FROM THE NW CORNER SEC 27

NOTE:
 THE PURPOSE OF THIS MAP IS TO IDENTIFY THE APPROXIMATE LOCATION
 OF THE WATER RIGHT. IT IS NOT INTENDED TO PROVIDE INFORMATION
 RELATIVE TO THE LOCATION OF PROPERTY OWNERSHIP BOUNDARY LINES.

DRAWING: \\wfiles\public\Project\30-08-016 - Porfly Water Rights Consulting\00 Mac Engineering\Cad\WILLOW CREEK\30-08-016 PERMIT AMEND.dwg
 PRINTED BY: rwillard on 09/17/15 10:19 AM