


LEGEND

- PVC Pipeline Buried (Installed)
- PVC Pipeline Buried (Proposed)
- Gold Crest Irrigation Ditch (Removed)
- Place of Use Cert 16212
- Galls Creek



Received by OWRD
 DEC 29 2020
 Salem, OR

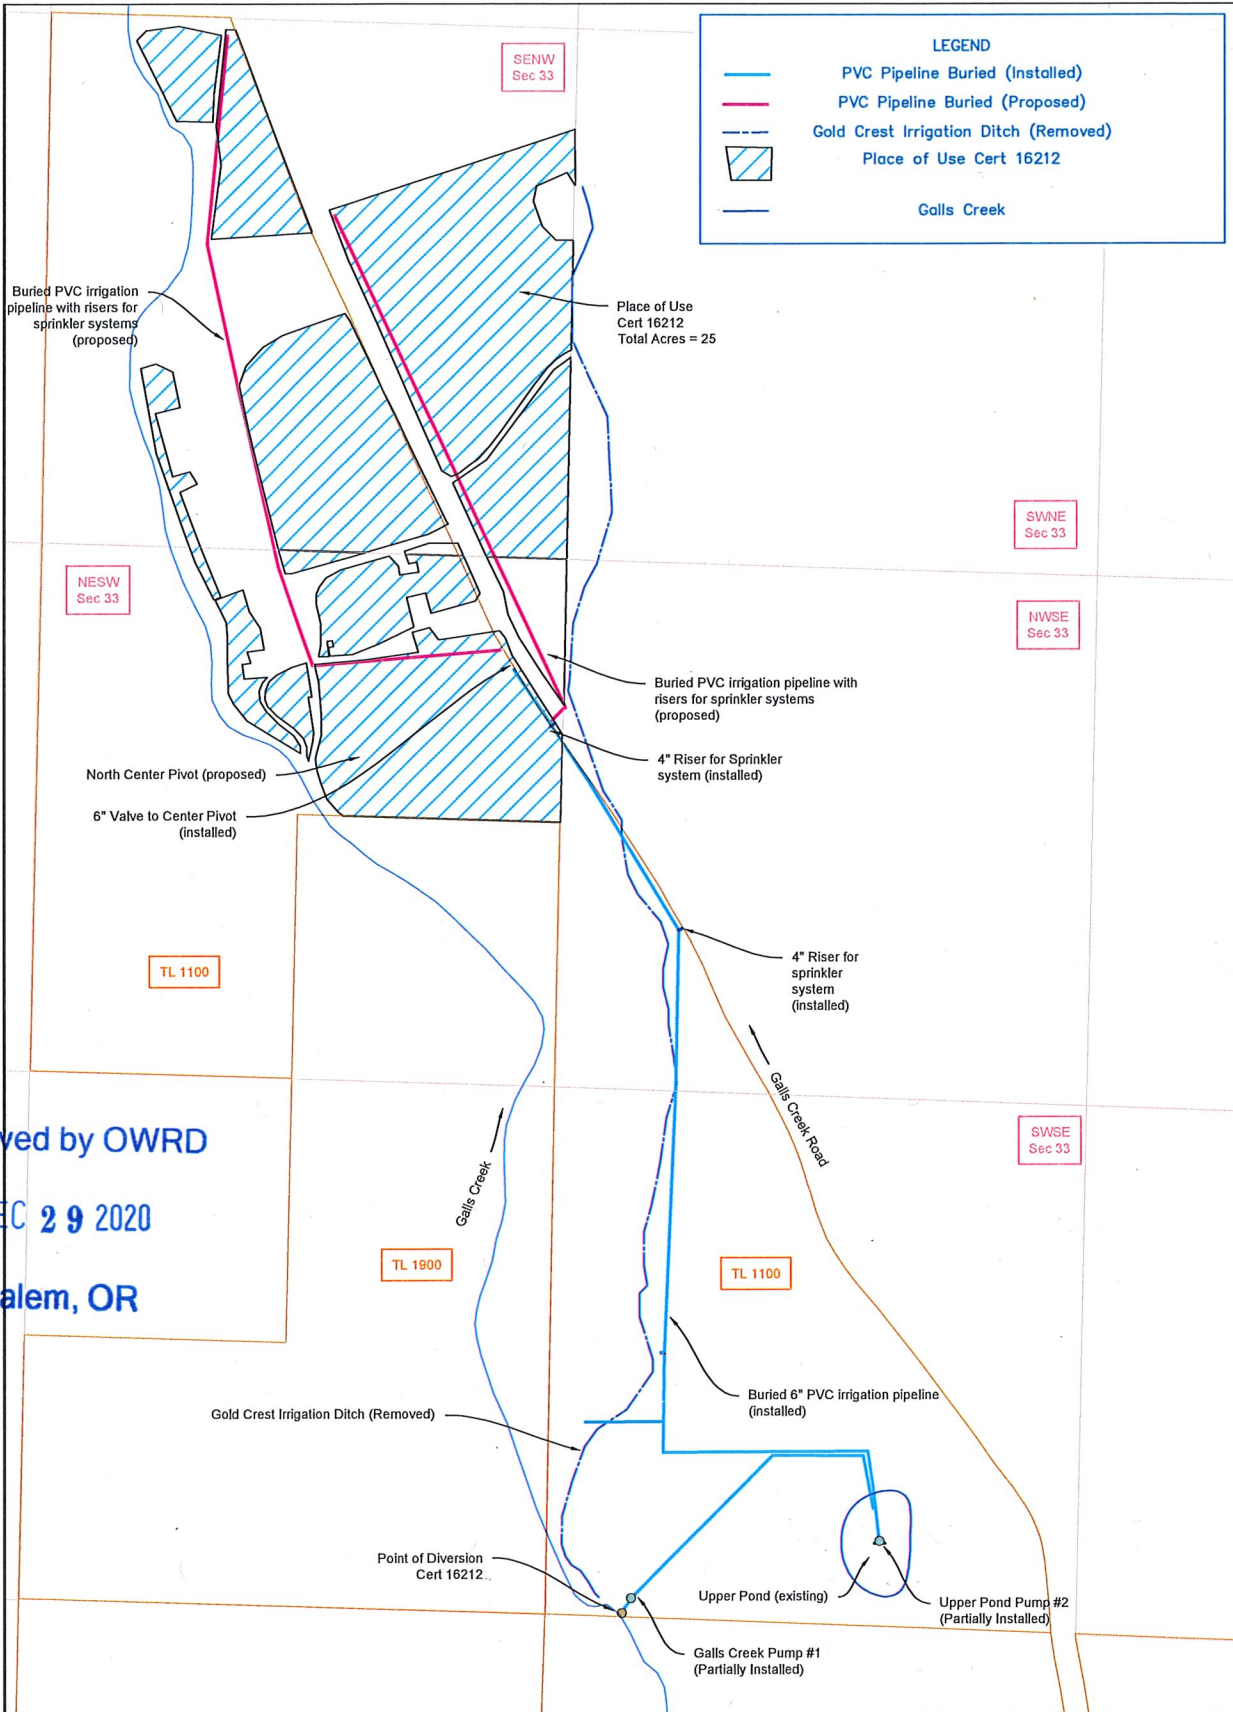

GALLS CREEK IRRIGATION CONVERSION PROJECT
 ALLOCATION OF CONSERVED WATER APPLICATION MAP
 2672 Galls Creek Road, Gold Hill, OR 97525
 SECTION 33, T.36S., R.3W., W.M.
 JACKSON COUNTY OREGON

	Date
Designed By:	Hydro-Flow Inc./JW Kerns/PO 2020
Drawn By:	Paul DeMaggio 12/3/20
Checked By:	Paul DeMaggio 12/30/20
Approved By:	Paul DeMaggio 12/30/20
Title:	SWC Engineer