

3883

Name Oregon State Highway Division

By _____

Address Room 203 - Executive HouseSalem, OR 97310Change in POUDate filed Feb. 13, 1978

Date of hearing _____

Place of hearing _____

Date of order 2-23-78 Vol. 30, page 435Date for application of water 10-1-79

Proof mailed _____

Proof received _____

Certificate issued DEC 4 1984 Vol. 47, page 52530

DESCRIPTION OF WATER RIGHT

Name of stream South Umpqua RiverTrib. of _____ County of Douglas

Use _____

Quantity of water _____ No. of acres _____

Name of ditch _____

Date of priority _____

In name of _____

_____ Adjudication, Vol. _____, page _____

App. No. 29007 Per. No. 22827 Cert. No. 22103

Certificate cancelled _____

Notation made on record by _____

FEES PAID

Date	Amount	Receipt No.
<u>2-13-78</u>	<u>30.00</u>	<u>1097</u>
TOTAL . . .		
	Cert. Fee	

FEES REFUNDED

Date	Amount	Check No.

REMARKS

see file No 57079 for tracing

W.R.I.S.	
Assembled <u>5-3-85</u> by <u>SDA</u>	
Entered _____ by _____	
Verified _____ by _____	


TO BE ENTERED WHERE CHECKED	INDEX CARDS:		Entered	Checked
<input checked="" type="checkbox"/>	Name		<u>lij</u>	
<input checked="" type="checkbox"/>	Stream		<u>lij</u>	
<input type="checkbox"/>	Pt. of Div.			
<input checked="" type="checkbox"/>	Calendar		<u>lij</u>	
CHECKED TO RECORDS:				
<input checked="" type="checkbox"/>	Twp. & Rge.		<u>lij</u>	
<input type="checkbox"/>	Decree-vault			
<input type="checkbox"/>	Decree-safe			
<input checked="" type="checkbox"/>	Cert. of W/R		<u>lij</u>	
<input checked="" type="checkbox"/>	Per. Folder		<u>lij</u>	
<input type="checkbox"/>	Chaindex			
<input type="checkbox"/>	Cross Ref.			
<input type="checkbox"/>	Power Claim			
<input checked="" type="checkbox"/>	Abstracts		<u>lij</u>	

R O S E B U R G

To
Sutherlin

T. 27 S. R. 5 W.
T. 27 S. R. 6 W.

24 19

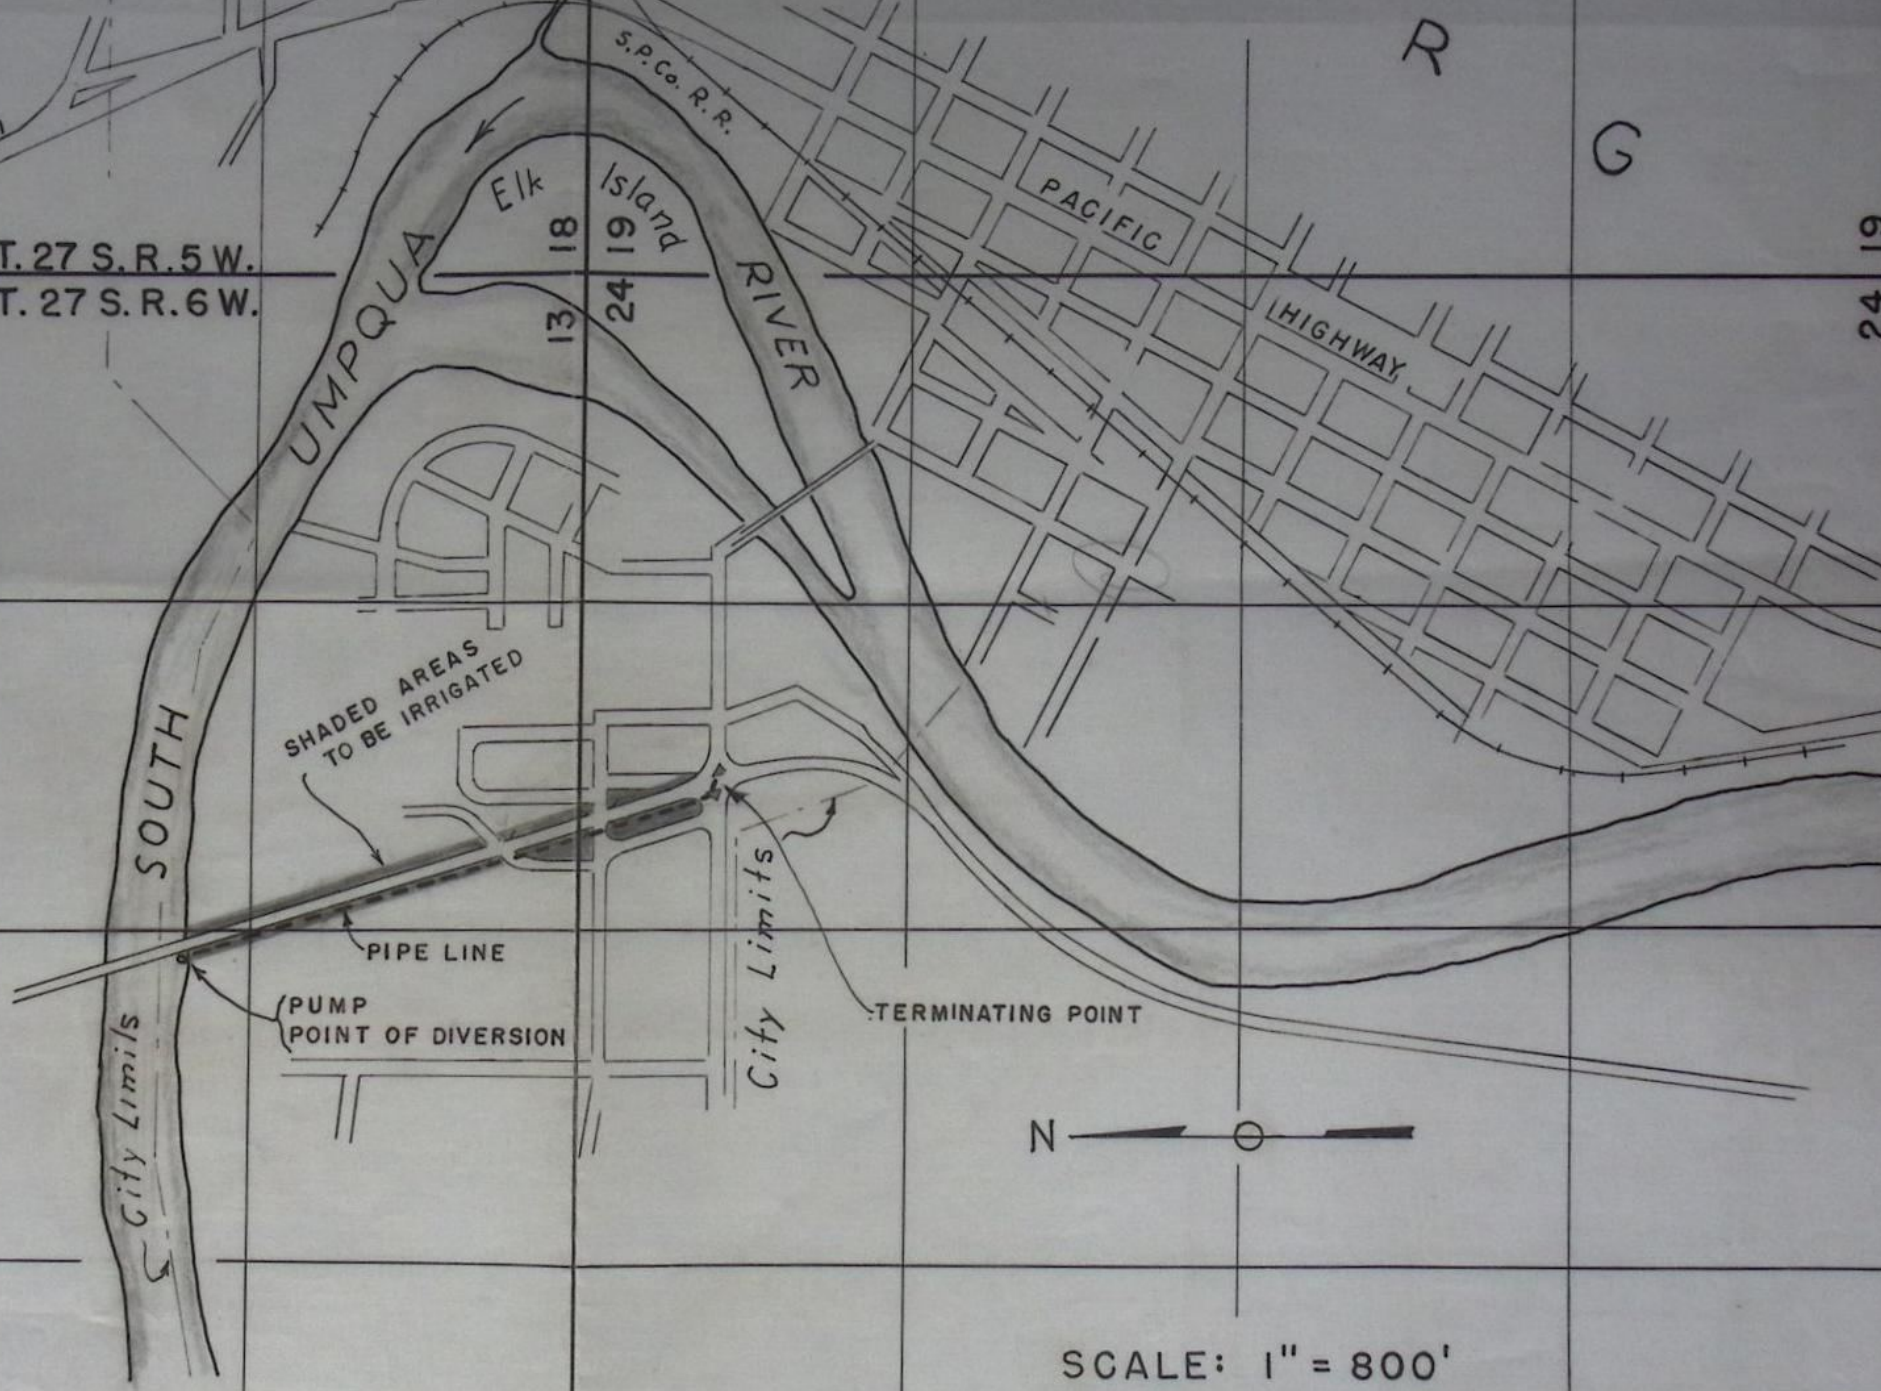

N ———— O ————

SCALE: 1" = 800'

Application No. 29007
Permit No. 22827

STATE OF OREGON

COUNTY OF DOUGLAS

CERTIFICATE OF WATER RIGHT

This Is to Certify, That

OREGON STATE HIGHWAY COMMISSION
Landscape Unit Room 218-B
Transportation Bldg

of Salem, State of Oregon, has made proof to the satisfaction of the STATE ENGINEER of Oregon, of a right to the use of the waters of South Umpqua River, a tributary of Umpqua River, for the purpose of irrigation of 5.0 acres under Permit No. 22827 of the State Engineer, and that said right to the use of said waters has been perfected in accordance with the laws of Oregon; that the priority of the right hereby confirmed dates from February 11, 1954

that the amount of water to which such right is entitled and hereby confirmed, for the purposes aforesaid, is limited to an amount actually beneficially used for said purposes, and shall not exceed 0.06 cubic foot per second

or its equivalent in case of rotation, measured at the point of diversion from the stream. The point of diversion is located in the NE 1/4 SW 1/4, as projected within Huntley DLC #56, Section 13, Township 27 South, Range 6 West, W. M., 1715' N & 220' W from S 1/4 cor Sec 13

The amount of water used for irrigation, together with the amount secured under any other right existing for the same lands, shall be limited to one-eightieth of one cubic foot per second per acre, or its equivalent for each acre irrigated and shall be further limited to a diversion of not to exceed 2 1/2 acre feet per acre for each acre irrigated during the irrigation season of each year,

and shall conform to such reasonable rotation system as may be ordered by the proper state officer.

A description of the place of use under the right hereby confirmed, and to which such right is appurtenant, is as follows:

0.5 acre in the NE 1/4 SW 1/4
0.1 acre in the SE 1/4 SW 1/4
0.3 acre in the NW 1/4 SE 1/4
2.1 acres in the SW 1/4 SE 1/4

Section 13

5.0 2.0 acres in the NW 1/4 NE 1/4

Section 24

Township 27 South, Range 6 West, W. M.

all as projected within Huntley DLC #56

This certificate is issued to confirm a change in place of use and point of diversion approved by an order of the WRD entered Feb 23, '78 and supersedes certificate of water right recorded on page 22103, Volume 16, SRWRC.

The issuance etc

The right to the use of the water for the purposes aforesaid is restricted to the lands or place of use herein described.

WITNESS the signature of the State Engineer, affixed

this 7th day of February, 19 57.

JOHN A. CRANLEY

State Engineer

Recorded in State Record of Water Right Certificates, Volume 16, page 22103.

52530

BEFORE THE WATER RESOURCES DIRECTOR OF OREGON
DOUGLAS COUNTY

IN THE MATTER OF THE APPLICATION)
OF OREGON STATE HIGHWAY DIVISION)
FOR APPROVAL OF A CHANGE IN PLACE)
OF USE OF WATER)

ORDER APPROVING
TRANSFER NO. 3883

On February 13, 1978, an application was filed in the office of the Water Resources Director by Oregon State Highway Division for approval of a change in place of use from South Umpqua River, pursuant to the provisions of ORS 540.510 to 540.530.

The certificate recorded at page 22103, Volume 16, State Record of Water Right Certificates, in the name of Oregon State Highway Commission, describes a right for the use of not to exceed 0.06 cubic foot per second from South Umpqua River for irrigation of a certain 0.5 acre in NE $\frac{1}{4}$ SW $\frac{1}{4}$, 0.1 acre in SE $\frac{1}{4}$ SW $\frac{1}{4}$, 0.3 acre in NW $\frac{1}{4}$ SE $\frac{1}{4}$ and 2.1 acres in SW $\frac{1}{4}$ SE $\frac{1}{4}$ of Section 13; and 2.0 acres in NW $\frac{1}{4}$ NE $\frac{1}{4}$ of Section 24, Township 27 South, Range 6 West, W.M., all as projected within Huntley D.L.C. No. 56, with a date of priority of February 11, 1954.

Water for the said right is diverted from a point located 1715 feet North and 220 feet West from the South Quarter Corner of Section 13, being within the NE $\frac{1}{4}$ SW $\frac{1}{4}$ of Section 13, Township 27 South, Range 6 West, W.M.

The applicant herein, owner of the lands above described, proposes to change the place of use therefrom and, without loss of priority, to irrigate in lieu thereof a certain 5.0 acres in NW $\frac{1}{4}$ NE $\frac{1}{4}$ of Section 24, as projected within Huntley D.L.C. No. 56, Township 27 South, Range 6 West, W.M.

Mr. M. John Youngquist, Watermaster, has filed a statement to the effect that the proposed change in place of use may be made without injury to existing rights.


No objections having been filed and it appearing that the proposed change in place of use may be made without injury to existing rights, the application should be approved.

NOW, THEREFORE, it hereby is ORDERED that the requested change in place of use, as described herein, without loss of priority, is approved.

It is FURTHER ORDERED that said water so transferred shall be applied to beneficial use on or before October 1, 1979.

It is FURTHER ORDERED that the certificate of water right heretofore issued to Oregon State Highway Commission and recorded at page 22103, Volume 16, State Record of Water Right Certificates, is canceled, and upon proof satisfactory to the Water Resources Director of completion of works and beneficial use of water to the extent intended under the provisions of this order, a confirming certificate of water right shall be issued to the applicant herein.

Dated at Salem, Oregon, this 23rd day of February, 1978.

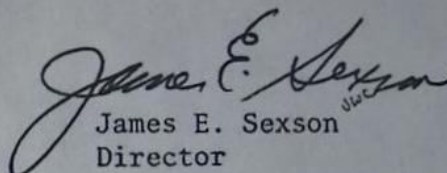
James E. Sexson
Director