

Name CITY OF CANYONVILLE

By

Address City Hall - PO Box 765

Canyonville, OR 97417

Change in POD/usc

Date filed 7-23-79

Date of hearing Nov 20, 1979

Place of hearing Roseburg

Date of order 12-4-79 Vol. 32, page 567

Amended 1-15-80 Vol. 32, page 621

Date for application of water Complete

Proof mailed

Proof received FEB 1 1980

Certificate issued DEC 4 1984 Vol. 42, page 48939

to survey 12/79

REMARKS

See T-7212, 7258, 7259

4260

DESCRIPTION OF WATER RIGHT

Name of stream Canyon Creek

Trib. of County of Douglas

Use POD/usc irrigation to municipal

Quantity of water No. of acres

Name of ditch

Date of priority 1944

In name of George J. McCrane

Adjudication, Vol., page

App. No. 20182 Per. No. 15683 Cert. No. 15621

Certificate cancelled

Notation made on record by

FEES PAID

Date	Amount	Receipt No.
7-23-79	50-	12969
11-14-79	14.55	from T 4258
11-14-79	21.58	from T 4259
TOTAL . . .		
	Cert. Fee	

The News Review #36.43 pd 11-14-79 CR #3874

FEES REFUNDED

Date	Amount	Check No.
------	--------	-----------

EX 20-
POD 15-
1150 15-
50-
POD 36.43 - on 4258, 4259
86.43

TO BE ENTERED WHERE CHECKED	INDEX CARDS:		Entered	Checked
☒	Name		Big	
☒	Stream		Big	
☒	Pt. of Div.		Big	
☒	Calendar			
☒	CHECKED TO RECORDS:		SRB	
☒	Twp. & Rge.			
☒	Decree-vault			
☒	Decree-safe			
☒	Cert. of W/R		Big	
☒	Per. Folder		Big	
☒	Chainindex			
☒	Cross Ref.			
☒	Power Claim		Big	
☒	Abstracts			

W.R.I.S.

Amended 3-8-88 by SRB

Entered _____ by _____

Verified _____ by _____

T. 30 S. R. 5 W. W.M., Sec. 27


Scale: 1" = 400' (Douglas Co. - 76 17C - 1)

P#15683

RECEIVED

JUL 23 1979

WATER RESOURCES DEPT
SALEM, OREGON

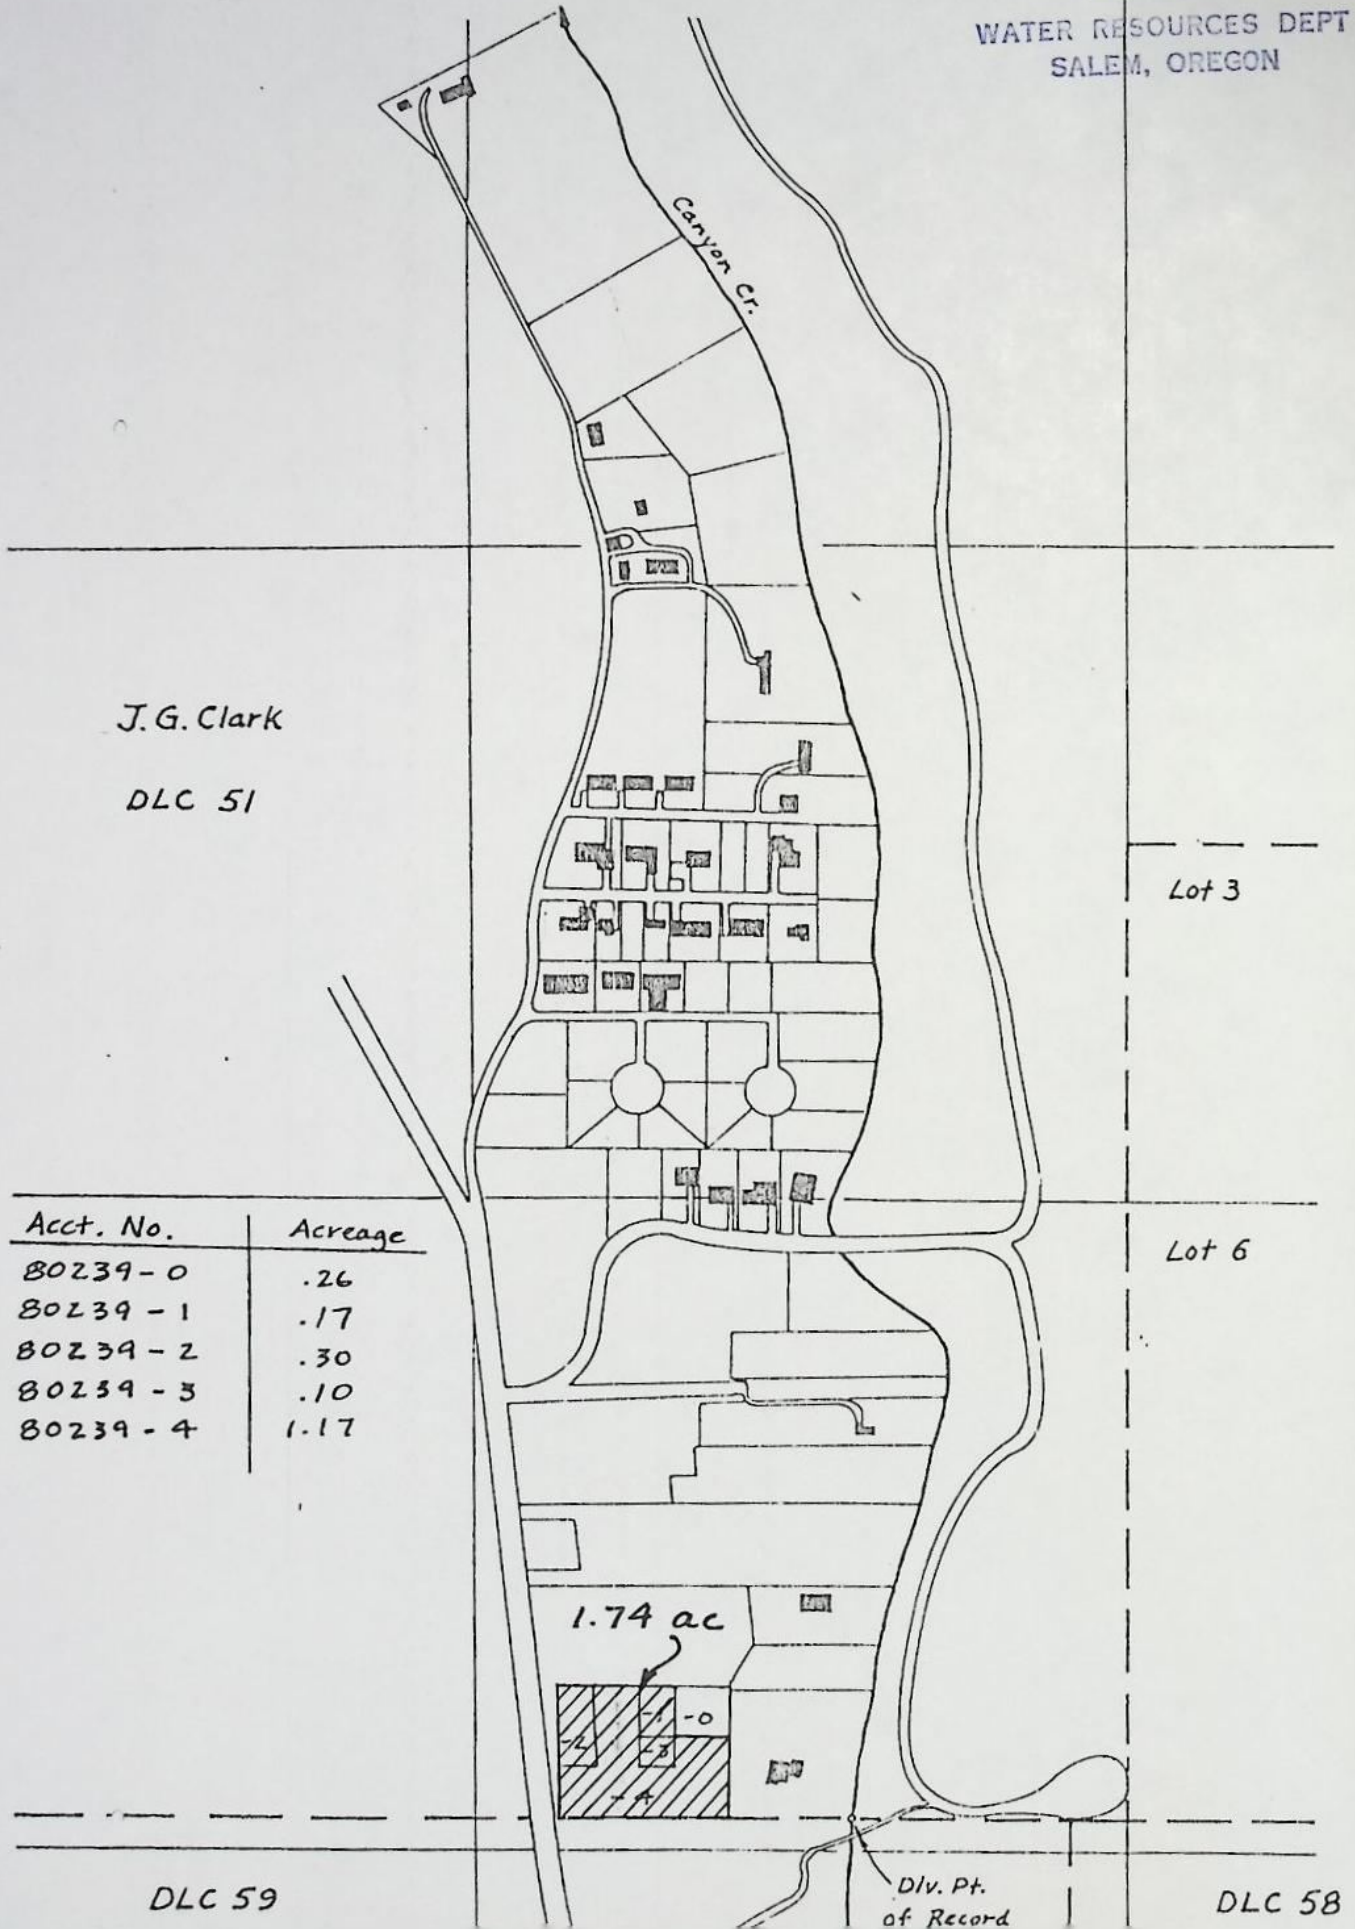

CANYON CR TRIB SUMPQUA

W T-0982-C1

*** OREGON WATER RESOURCES DEPARTMENT ***
 *** WATER RIGHTS DIVISION ***
 *** WATER RIGHT DATA INPUT FORM ***

 PAGE 1
 RUN ON: 3/20/81 AT: 9:08

WATER RIGHT NO. ~~100042581~~ ⁶⁰¹ PERMIT NO. ~~001077~~ ⁰¹⁵⁶⁸³ CERTIF. NO. ~~005254~~ NAME: CITY OF CANYONVILLE
 ORIG. NO. ~~A00020751~~ PREV. NO. ~~100044621~~ SUPER. NO. ~~100043571~~ ADDRESS: PO BOX 765
⁰⁰⁰²⁰¹⁸²¹ ^{A000201821} CITY/STATE/ZIP/COUNTY: CANYONVILLE, OR 97417 10
 STREAM-ID 16 1250 0090 0440 RIV.MI. WM.DIST. 15 W.R. TYPE S STATUS V

CANCEL YEAR----	CONSTR.COMPLT--> 12 04 1979	YR.LAST USED-----> _____	NEXT ACTION DUE--> _____
PRIORITY----->	PUT TO USE-----> 12 04 1979	LAST TRANS.DATE--> _____	LAST TRANS.TYPE--> _____
APPLICATION--> 07 23 1979	SURVEYED----->	EXAM.FEE-----> 20.00	RECORDING FEE-----> 30.00
PERMIT ISSUE--> 12 04 1979	CONCURRENCE----->	CYCLE STATUS-----> _____	REPORTED FLAG-----> _____
CONSTR.STRT.--> 12 04 1979	CERTIFIED----->	CORRES.INIT.-----> _____	CORRES.DATE-----> _____

 POINT-OF-DIVERSION DATA;
 TWP/SP RGE SECT QTR/QTR STREAM-ID

3005 050W 34 D B 16 1250 0090 0440

RIV.MI. RATE

~~0.010~~
 0.220

STATUS S OR P

V P

** REMARKS: - - - - ->

** DATED-->

** POD: 1754' S & 1197' E FM SE

** COR JOSEPH ROBERTS DLE 59.

** CHANGES USE & POD PART OF

¹⁵⁶²¹
 ** C-48132. SEE T-4357.

** RR C-48939. CONF. C-52541.

** ORDER AMENDED 1-15-80 V 32, P 621.

** - - - - -

 PLACE-OF-USE DATA:
 TWP/SP RGE SECT QTR/QTR CNTY USE % CNSMTV ACRES STATUS S OR P

SEE ATTACHED

W.R.I.S.

Approved 3-8-85 L, SW

Entered _____

Verified _____ by _____

PLACE - OF - USE DATA:									
..TWNSP	RNGE	SECT	1/4 1/4	CNTY	USE	% CNS	AC	ST	S/P.
3005	050W	27	AA AB AC AD	10	MV	100	—	✓	P
			BA BB BC BD						
			CA CB CC CD						
			DA DB DC DD						
		28	AA AB AC AD						
			DA DB DC DD						
		33	AA AB AC AD						
		34	AA AB AC AD						
			BA BB BC BD						
			DA						
			DB						

Inspection
6-24-80
JSD

: POD
POU
USE
Add '1' POD

County DOUGLAS

7. Place of Use:


[illegible]

T. 30 S. R. 5 W. W.M.

RECEIVED

JUL 23 1979

WATER RESOURCES DEPT
SALEM, OREGON

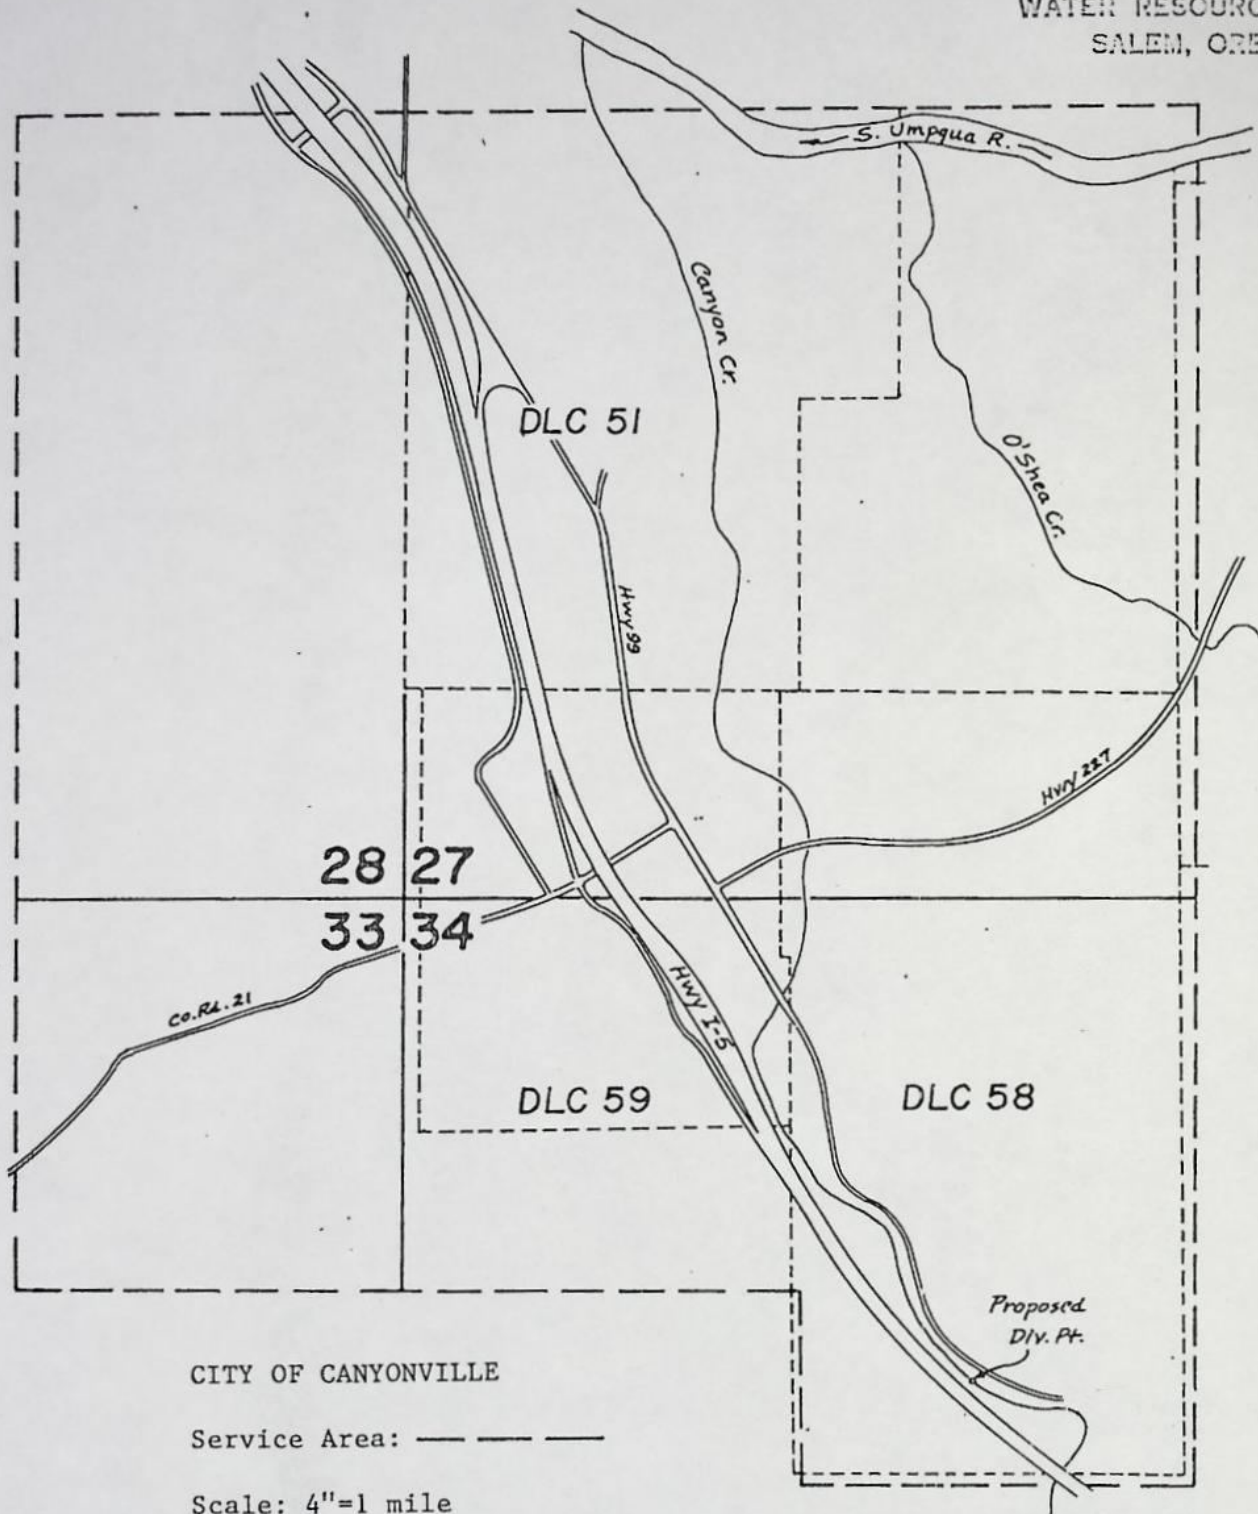

CITY OF CANYONVILLE

Service Area: — — —

Scale: 4"=1 mile

Proposed Div. Pt: 1754' S. and 1197' E. from the
S.E. corner of D.L.C. No. 59

Transfer No's. 4212
4258
4259
4260

Info: Dean Hunt, water treatment plant superintendent, ~~the~~
water is ~~the~~ pumped from canyon creek, through
water treatment plant, to a million gallon reservoir
and the gravity flow back to city

Div: ~~Div~~ Concrete structure in Canyon Creek with
headgate ~~at~~ at intake & fish ladder

Pumps & Motors: US 30 hp @ 3515 rpm } booster pump to
Pacific CDD 4" x 4" } circulate water
rate @ 400 gpm w/ 210' hd } through treatment plant

3- GE 20 hp @ 1750 rpm } pumps water
Johnston Turbines 6" discharge } from treatment
all max at one time - usually run one or two at } plant to reservoir
a time.

Pipe: ~~3~~ 3100' - 10" steel suction line from div to pumps
at water treatment plant.

1- 10" steel & 1- 10" AC pipelines from treatment plant to
reservoir

use: Municipal

tie: Inspection

Steve Donaldson
6-24-00 FE

BEFORE THE WATER RESOURCES DIRECTOR OF OREGON

DOUGLAS COUNTY

IN THE MATTER OF THE APPLICATION)
OF CITY OF CANYONVILLE FOR APPROVAL)
OF CHANGES IN POINT OF DIVERSION &)
USE HERETOFORE MADE OF WATER)


ORDER AMENDING
ORDER APPROVING
TRANSFER NO. 4260

The administrative Order of the Water Resources Director dated December 4, 1979, and recorded at pages 567 and 568, Volume 32, Special Order Record, approving water right transfer application No. 4260, in the name of City of Canyonville, was in error in paragraph 2 on page 567 in stating the amount of water appurtenant to a certain 1.74 acres described by the certificate recorded at page 15621, Volume 13, State Record of Water Right Certificates. The Order listed an amount of water of not to exceed 0.22 cubic foot per second from Canyon Creek for irrigation of 1.74 acres in NE $\frac{1}{4}$ SW $\frac{1}{4}$ of Section 27, Township 30 South, Range 5 West, W.M., when it should have stated: "... the use of not to exceed 0.022 cubic foot per second from Canyon Creek for irrigation of 1.74 acres in NE $\frac{1}{4}$ SW $\frac{1}{4}$ of Section 27, Township 30 South, Range 5 West, W.M."

NOW, THEREFORE, it is ORDERED that paragraph 2 on page 567 of the Administrative Order of the Water Resources Director entered December 4, 1979, approving water right transfer application No. 4260, in the name of City of Canyonville, be and the same hereby is amended to read:

"The certificate recorded at page 15621, Volume 13, State Record of Water Right Certificates, in the name of George J. McClane, describes a right which includes the use of not to exceed 0.022 cubic foot per second from Canyon Creek for irrigation of 1.74 acres in NE $\frac{1}{4}$ SW $\frac{1}{4}$ of Section 27, Township 30 South, Range 5 West, W.M., with a date of priority of March, 28, 1944."

Dated at Salem, Oregon this 15th day of January, 1980.

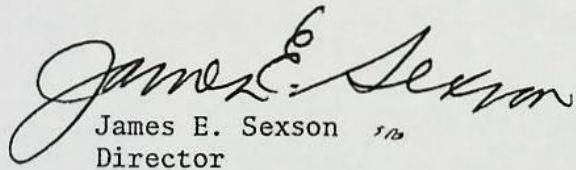
James E. Sexson
Director

BEFORE THE WATER RESOURCES DIRECTOR OF OREGON

DOUGLAS COUNTY

IN THE MATTER OF THE APPLICATION)
OF CITY OF CANYONVILLE FOR)
APPROVAL OF A CHANGE IN POINT OF)
DIVERSION AND USE OF WATER _ _)

ORDER APPROVING
TRANSFER NO. 4260

On July 23, 1979, an application was filed in the office of the Water Resources Director by City of Canyonville for approval of a change in point of diversion and use heretofore made, pursuant to the provisions of ORS 540.510 to 540.530.

The certificate recorded at page 15621, Volume 13, State Record of Water Right Certificates, in the name of George J. McClane, describes a right for the use of not to exceed 0.22 cubic foot per second from Canyon Creek for irrigation of a certain 1.74 acres in NE $\frac{1}{4}$ SW $\frac{1}{4}$, as projected within James G. Clark DLC 51, Section 27, Township 30 South, Range 5 West, W. M., with a date of priority of March 28, 1944.

Water for the said right is diverted from a point located 765 feet West from the Southeast Corner of James G. Clark DLC 51, being within the NE $\frac{1}{4}$ SW $\frac{1}{4}$ of Section 27, Township 30 South, Range 5 West, W. M.

The applicant herein proposes to change the point of diversion therefrom, without loss of priority, to a point located 1754 feet South and 1197 feet East from the Southeast Corner of Joseph Roberts DLC 59, being within the NW $\frac{1}{4}$ SE $\frac{1}{4}$ of Section 34, Township 30 South, Range 5 West. The applicant herein also proposes to transfer the water right from the lands above described and use heretofore made of water, without loss of priority, to municipal use for the City of Canyonville within Section 27, E $\frac{1}{2}$ Section 28, NE $\frac{1}{4}$ Section 33, and N $\frac{1}{2}$ and N $\frac{1}{2}$ SE $\frac{1}{4}$ Section 34, Township 30 South, Range 5 West, W. M.

Notice of the application, pursuant to ORS 540.520(2), was published in The News-Review, a newspaper printed and having general circulation in Douglas County, Oregon, for a period of three weeks in the issues of September 26, and October 3 and 10, 1979.

Mr. M. John Youngquist, Watermaster, has filed a statement to the effect that the proposed changes in point of diversion and use heretofore made may be made without injury to existing rights.

No objections having been filed and it appearing that the proposed changes in point of diversion and use heretofore made may be made without injury to existing rights, the application should be approved.

NOW, THEREFORE, it hereby is ORDERED that the requested changes in point of diversion and use heretofore made, as described herein, without loss of priority, are approved.

It is FURTHER ORDERED that the quantity of water diverted at the new point of diversion shall not exceed the quantity of water available at the old point of diversion under the subject right, and shall be further limited to use only during the irrigation season of each year.

It is FURTHER ORDERED that the following provisions shall be effective when in the judgment of the watermaster it becomes necessary to install headgates and measuring devices:


That the diversion works shall include an in line flow meter, a weir, or other suitable device for measuring the water to which the applicant is entitled;

That the type and plans of the measuring device be approved by the watermaster before the beginning of construction work and that the weir or measuring device be installed under the general supervision of said watermaster.

It is FURTHER ORDERED that NO time need be fixed for completion as the change in point of diversion and use heretofore made is completed.

It is FURTHER ORDERED that the certificate of water right recorded at page 15621, Volume 13, State Record of Water Right Certificates, is canceled; and in lieu thereof a new certificate be issued covering the balance of the right NOT involved in this proceeding; and upon proof satisfactory to the Water Resources Director of completion of works and beneficial use of water to the extent intended under the provisions of this order, a confirming certificate of water right shall be issued to the applicant herein.

Dated at Salem, Oregon this 4th day of December, 1979.

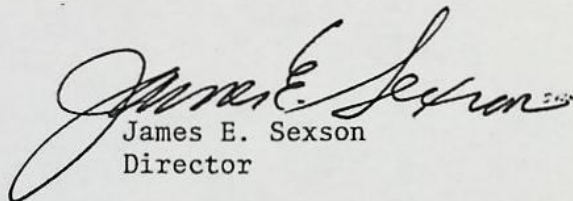

James E. Sexson
Director

T. 30 S. R. 5 W. W.M.

RECEIVED

JUL 23 1979

WATER RESOURCES DEPT
SALEM, OREGON

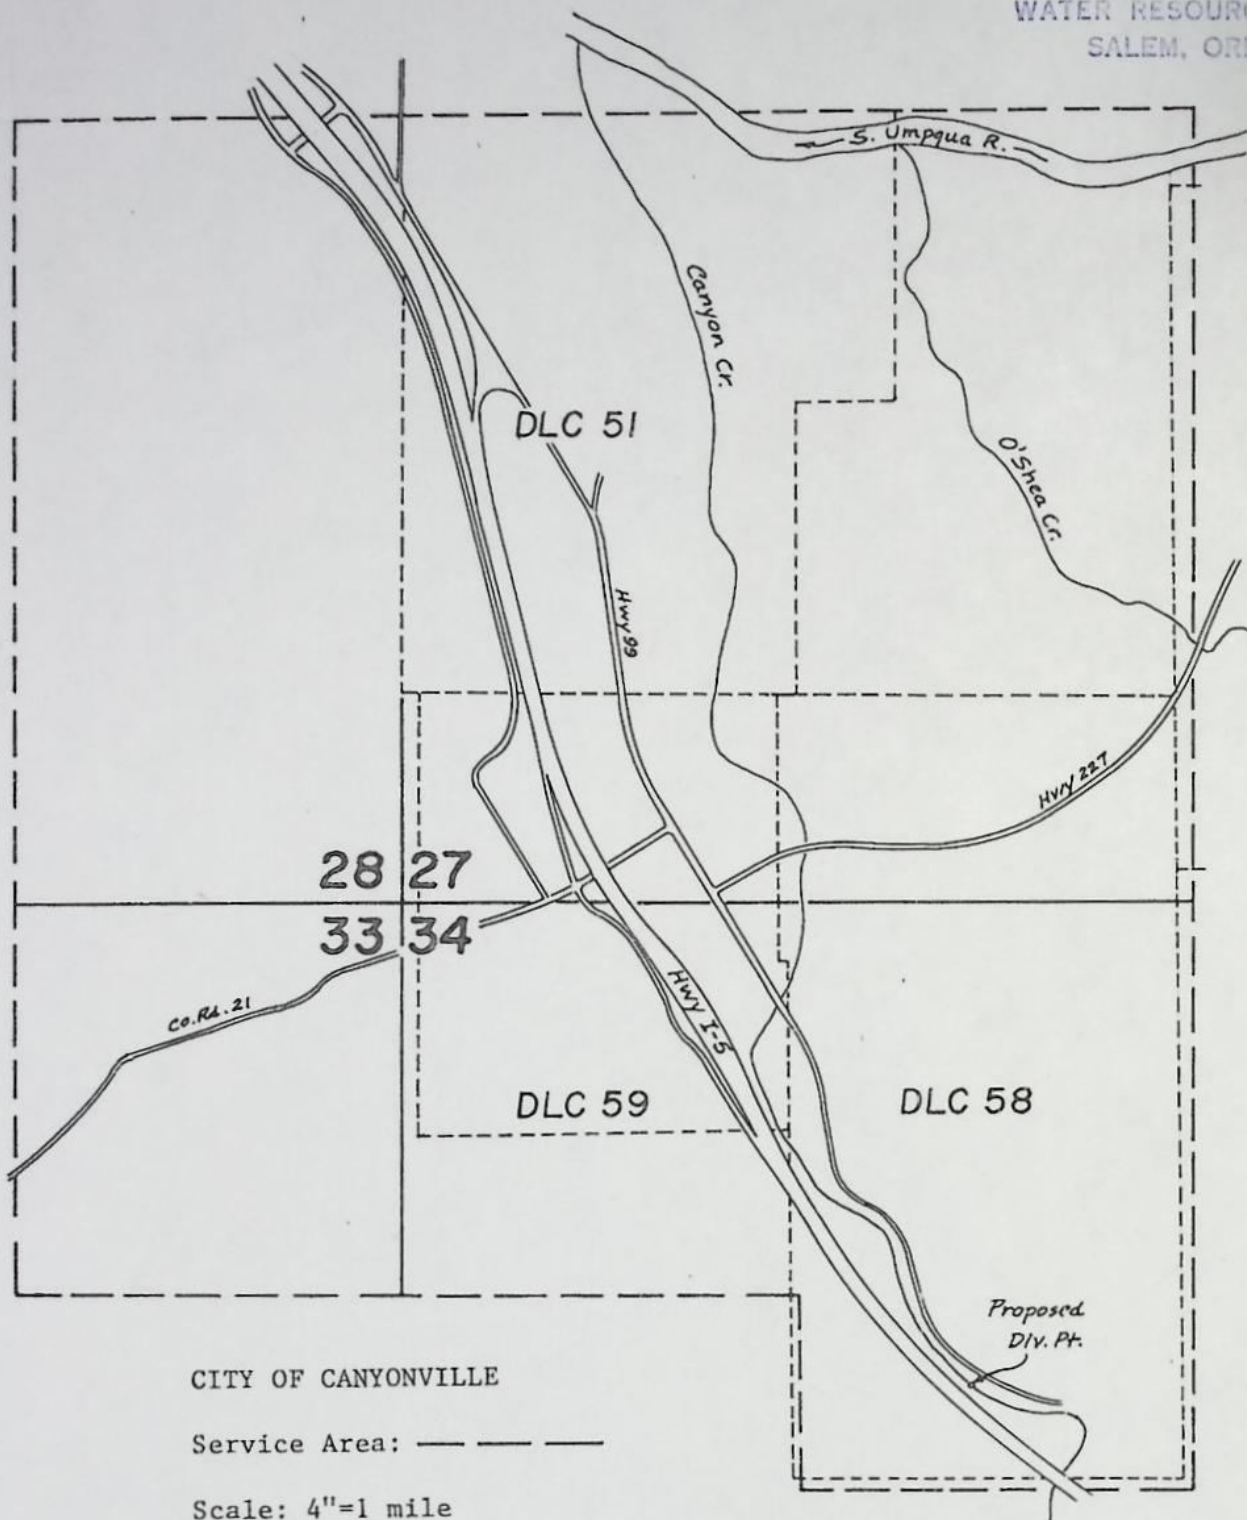

CITY OF CANYONVILLE

Service Area: — — — —

Scale: 4"=1 mile

Proposed Div. Pt: 1754' S. and 1197' E. from the
S.E. corner of D.L.C. No. 59

NOTICE OF WATER RIGHT TRANSFER APPLICATION NO. 4260

The Water Resources Director of Oregon has received and filed an application by City of Canyonville for approval, without loss of priority, of changes in point of diversion and use heretofore made of water under a certain water right.

The affected water right is a portion of the right described by the certificate recorded at page 15621, Volume 13, State Record of Water Right Certificates, in the name of Geo. J. McClane, and is for the use of not to exceed 0.022 cubic foot per second from Canyon Creek, under a priority date of March 28, 1944, for irrigation of a certain 1.74 ac in NE $\frac{1}{4}$ SW $\frac{1}{4}$, as projected within James G. Clark DLC #51, Sec 27, T 30S, R 5W, WM.

The authorized point of diversion for said right is located 765 ft W from the SE Corner of James G. Clark DLC #51, being within the NE $\frac{1}{4}$ SW $\frac{1}{4}$ of Sec 27, T 30S, R 5W, WM.

The applicant herein proposes to change the point of diversion therefrom, without loss of priority, to a point located 1754 ft S & 1197 ft E from the SE Corner of Joseph Roberts DLC #59, being within the NW $\frac{1}{4}$ SE $\frac{1}{4}$ of Sec 34, T 30S, R 5W, WM. The applicant also proposes to transfer the water right from the lands above described and the use heretofore made of water, without loss of priority, to municipal use for the City of Canyonville within Sec 27, E $\frac{1}{2}$ Sec 28, NE $\frac{1}{4}$ Sec 33, & N $\frac{1}{2}$ and N $\frac{1}{2}$ SE $\frac{1}{4}$ Sec 34, T 30S, R 5W, WM.

Pursuant to ORS 540.520(2), a hearing is scheduled for 9:30 a.m. on Tuesday, November 20, 1979, at the Douglas County Courthouse, Roseburg, Oregon. Any objection to the proposed changes must be prepared in writing: one copy to be served on the applicant at City Hall, PO Box 765, Canyonville, OR 97417; and one copy filed in the office of the Water Resources Director, Salem, OR 97310, together with a \$10 filing fee, at least 10 days prior to the date set for hearing. Rules for filing objections will be furnished upon request.

IF NO OBJECTIONS ARE FILED, THE APPLICATION MAY BE APPROVED BY THE WATER RESOURCES DIRECTOR WITHOUT A HEARING.

Dated at Salem, Oregon this 7th day of September, 1979.

James E. Sexson, Director



STATE OF OREGON

INTEROFFICE MEMO

RECEIVED

AUG 6 - 1979

WATER RESOURCES DEPT

DATE: August 20, 1979 SALEM, ORE.

TO: TRANSFERS, WATER RIGHTS DIVISION

FROM: ** M. John YoungquistSUBJECT: WATER RIGHT TRANSFER APPLICATION NO. 4260IN THE NAME OF CITY OF CANYONVILLE

In my opinion the proposed change in Point of DIVERSION & PLACE OF USE
MAY BE MADE WITHOUT INJURY ~~WOULD RESULT IN INJURY*~~ to an existing water right.

Headgate notices ~~HAVE~~ HAVE NOT been issued for diversion from the sources which serves this right.

If for change in point of diversion, is there any intervening point of diversion between the authorized and the proposed points of diversion? Yes
(yes or no)

In my opinion, the order approving the subject transfer application should include the following in regard to the appropriator installing suitable measuring devices in the diversion works:

- X (1) PRIOR to the diverting of water at the new point of diversion . . .
_____ (2) When in the judgment of the watermaster it becomes necessary . . .

* The approval of this transfer application would result in injury to other water rights because _____

See letter

** M. John Youngquist
Watermaster's signature or initials

Affidavit of Publication

The News-Review

Roseburg, Oregon

ISSUED DAILY EXCEPT SUNDAY

STATE OF OREGON }
COUNTY OF DOUGLAS } ss.

I, Elsille Martin, being first duly sworn, depose and say that I am the Office Manager, of The News-Review, a newspaper of general circulation, as defined by ORS 193.010 and 193.020; printed and published at Roseburg in the aforesaid county and state; that the

Notice of Water Right

Transfer Application #4260

a printed copy of which is hereto annexed, was published in the entire issue of said newspaper for 3 successive and consecutive weeks in the following issues:

September 26, 1979

October 3, 10, 1979

The fee actually charged by such newspaper for such publication is \$ 36.13

Elsille Martin

Subscribed and sworn to before me this 10th day of

October, 1979

Babara Bran

Notary Public of Oregon

My Commission expires 10th day of October, 1980

RECEIVED

OCT 11 1979

WATER RESOURCES DEPT
SALEM, OREGON

NOTICE OF
WATER RIGHT TRANSFER
APPLICATION NO. 4260

The Water Resources Director of Oregon has received and filed an application by City of Canyonville for approval, without loss of priority, of changes in point of diversion and use heretofore made of water under a certain water right.

The affected water right is a portion of the right described by the certificate recorded at page 15621, Volume 13, State Record of Water Right Certificates, in the name of Geo. J. McClane, and is for the use of not to exceed 0.022 cubic foot per second from Canyon Creek, under a priority date of March 28, 1944, for irrigation of a certain 1.74 ac in NE 1/4 SW 1/4, as projected within James G. Clark DLC #51, Sec 27, T 30S, R 5W, WM. The authorized point of diversion for said right is located 765 ft W from the SE Corner of James G. Clark DLC #51, being within the NE 1/4 SW 1/4 of Sec 27, T 30S, R 5W, WM.

The applicant herein proposes to change the point of diversion therefrom, without loss of priority, to a point located 1754 ft S & 1197 ft E from the SE Corner of Joseph Roberts DLC #59, being within the NW 1/4 SE 1/4 of Sec 34, T 30S, R 5W, WM. The applicant also proposes to transfer the water right from the lands above described and the use heretofore made of water, without loss of priority, to municipal use for the City of Canyonville within Sec 27, E 1/2 Sec 28, NE 1/4 Sec 33, & N 1/2 and N 1/2 SE 1/4 Sec 34, T 30S, R 5W, WM.

Pursuant to ORS 540.920(2), a hearing is scheduled for 9:30 a.m. on Tuesday, November 20, 1979, at the Douglas County Courthouse, Roseburg, Oregon. Any objection to the proposed changes must be prepared in writing: one copy to be served on the applicant at City Hall, PO Box 765, Canyonville, OR 97417; and one copy filed in the office of the Water Resources Director, Salem, OR 97310, together with a \$10 filing fee, at least 10 days prior to the date set for hearing. Rules for filing objections will be furnished upon request.

IF NO OBJECTIONS ARE FILED, THE APPLICATION MAY BE APPROVED BY THE WATER RESOURCES DIRECTOR WITHOUT A HEARING.

Dated at Salem, Oregon this 7th day of September, 1979.

James E. Sexson, Director

Invoice No. 5672

Publication Dates: September 26, October 3, 10, 1979

RECEIVED

JUL 23 1979

WATER RESOURCES DEPT
SALEM, OREGON

Application for Transfer of Water Right

To the WATER RESOURCES DIRECTOR OF OREGON:

I, City of Canyonville

(Name of applicant)

of City Hall - P.O. Box 765

(Mailing address)

Canyonville

(City)

State of Oregon97417

(Zip Code)

839-4680

(Phone number)

do hereby make application for change

in point of diversion and use heretofore made of the water.

(In point of diversion; place of use; use heretofore made of the water)

1. Is the water right recorded in your name? No. George J. McClane.

(If not, give name)

2. Was your water right determined by Decree of Court? No. If so, give title of proceedings

(Yes or No)

number of certificate

3. Was your water right acquired by Water Right Permit? Yes If so, give number

(Yes or No)

of permit 15683 Number of certificate 15621

A 20182

NOTE: If the entire right of record is not directly involved in the requested change, only that part of the right that is directly involved should be considered in answering the balance of the questions on this form.

4. The source of water is Canyon Creek.5. What is the date of priority of your water right? March 28, 1944.6. The authorized point of diversion is located 0 ft. S and 765 ft. W from the SE

(N. or S.)

(E. or W.)

corner of DLC 51 being within the NE $\frac{1}{4}$ SW $\frac{1}{4}$ of Section 27 Tp. 30S R. 5W W. M.,

(No. N. or S.) (No. E. or W.)

in the county of Douglas The name of the ditch used is ---

NOTE: Answer question if the application is for change in point of diversion.

7. The proposed point of diversion is located 1754 ft. S and 1197 ft. E from the SE

(N. or S.)

(E. or W.)

corner of DLC #59 being within the NW $\frac{1}{4}$ SE $\frac{1}{4}$ of Section 34 Tp. 30S R. 5W W. M.,

(No. N. or S.) (No. E. or W.)

in the county of Douglas The name of the ditch to be used is ---

8. The use to which the water is applied is irrigation
(Irrigation, Mining, Power, Manufacturing, etc.)

Location of area irrigated, or place of use if other than irrigation:

Township North or South	Range E. or W. of Willamette Meridian	Section	List $\frac{1}{4}$ - $\frac{1}{4}$ of Section	Number Acres To Be Irrigated
30S	5W	27	NE $\frac{1}{4}$ SW $\frac{1}{4}$	1.74

(If more space required, attach separate sheet)

9. Are you the legal owner of the above described lands? No. Lands owned by Thomas R. & Sherry R. Hammett (If not owner, explain your interest)

and the Canyonville Assembly of God.

10. To your knowledge, has any portion of the water right above described undergone a period of five or more consecutive years of nonuse?

(Yes or No)

NOTE: Answer questions 11, 12 and 13 if application is for change in use or place of use.

11. Are the lands from which you propose to transfer your water right free of all encumbrances, including taxes, mortgages, liens, etc.?

(Answer Yes or No)

12. If not, give below a description of existing encumbrances:

NATURE OF ENCUMBRANCE	HELD BY	AMOUNT

13. The use to which the water is to be applied is municipal
(Irrigation, power, mining, manufacturing, domestic supplies, etc.)

Location of area to be irrigated, or place of use if other than irrigation:

Township North or South	Range E. or W. of Willamette Meridian	Section	List $\frac{1}{4}$ - $\frac{1}{4}$ of Section	Number Acres To Be Irrigated
30S	5W	27	All	Municipal
		28	E $\frac{1}{2}$	Municipal
		33	NE $\frac{1}{4}$	Municipal
		34	N $\frac{1}{2}$ and N $\frac{1}{2}$ SE $\frac{1}{4}$	Municipal

(If more space required, attach separate sheet)

14. Reasons for the proposed changes are to have municipal rights not subject to the
minimum flows.

15. Construction work will be completed on or before completed.

16. The water will be completely applied to the proposed use on or before October 1, 1979

Remarks _____

NOTE: THIS APPLICATION MUST BE ACCOMPANIED BY A MAP OR MAPS SHOWING THE BEFORE AND AFTER LOCATIONS OF THE POINT OF DIVERSION AND/OR PLACE OF USE, AS THE CASE MAY BE.

AFFIDAVIT OF APPLICANT

I, Gynn O. Deaton, Recorder for the City of Canyonville, the applicant herein, being first duly sworn, depose and say that I have read the above and foregoing application for transfer of water right; that I know the contents thereof and that the statements therein made are true and correct to the best of my knowledge and belief.

In Witness Whereof, I have hereunto set my hand this 13th day of July, 1979..

CITY OF CANYONVILLE


By: Gynn O. Deaton City Recorder
(Name of applicant)

Subscribed and sworn to before me this 13th day of July, 1979..

[Notarial Seal]

Albert J. Pritchett
NOTARY PUBLIC FOR OREGON

My commission expires 9-24-80

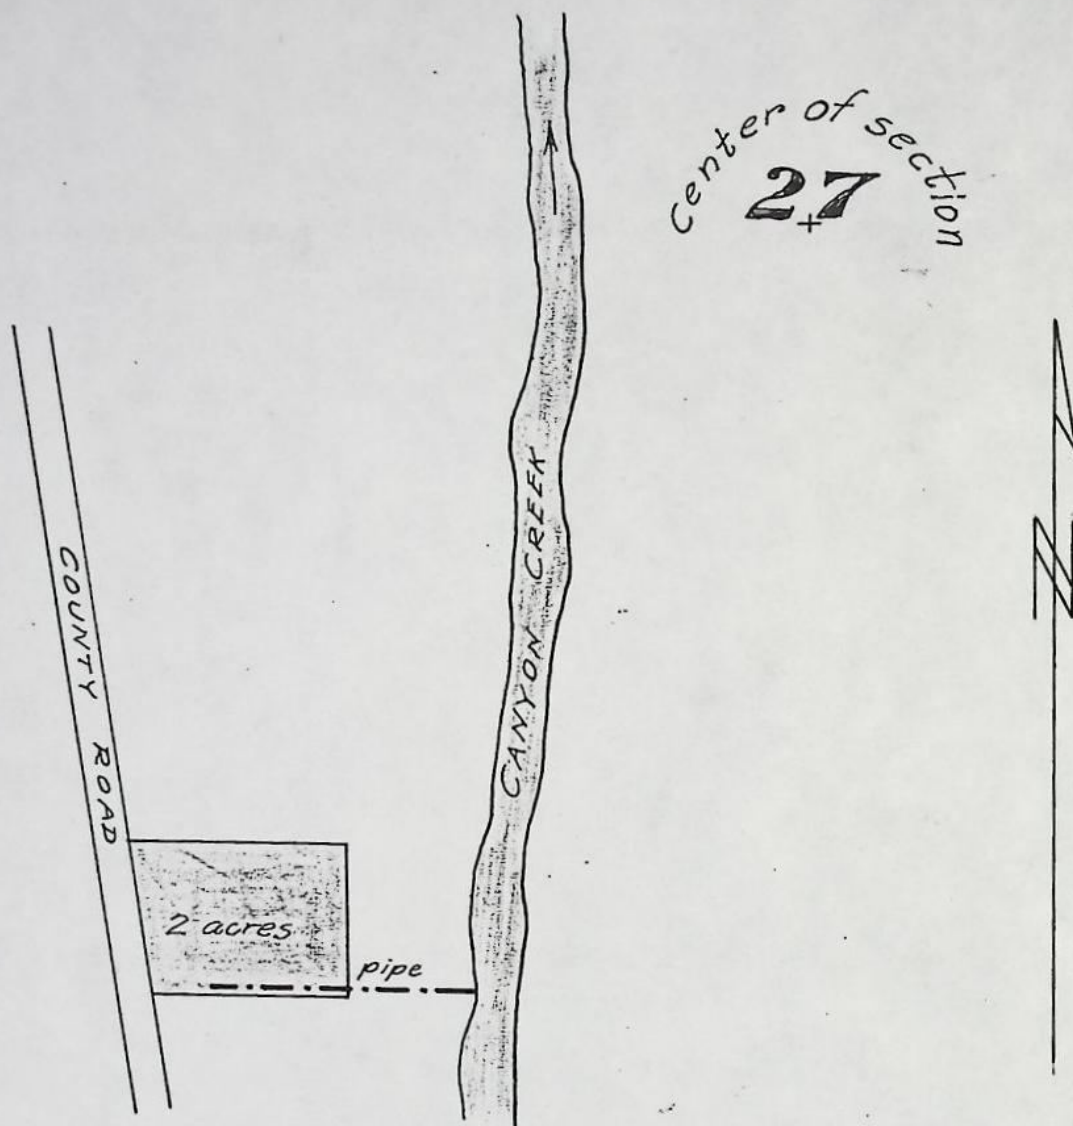

T. 30 S., R. 5 W. W.M.

Scale
1 in. = 330 ft.

Sketched in office of
the State Engineer from
applicant's map 3-28-44
EKN

Permit No. 15683

20182 OK
16-36

RECEIVED

JUL 28 1979

WATER RESOURCES DEPT
SALEM, OREGON

WATER RIGHT TRANSFER

TO: Canyonville City Recorder and Douglas County Watermaster


Please accept this as my/our formal concurrence in your filing of an application of transfer of my/our water right, from Douglas County tax lot See Below, to and for the

use of the City of Canyonville, Oregon. 80239.2 .30

80239.3 .10

80239.4 1.17

July 19, 1979 By action of the board of directors of the Assembly of God Church, Canyonville, Oregon---I, Billy D. Jackson, pastor, have been given authority to sign this instrument.

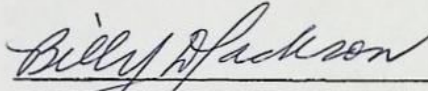

Billy D. Jackson, Pastor

Date: July 19, 1979

STATE OF OREGON)
) ss.
County of Douglas)

On this 20th day of July, 1979, the above named Billy D. Jackson

personally appeared before me and acknowledged the foregoing to be their voluntary act and deed.

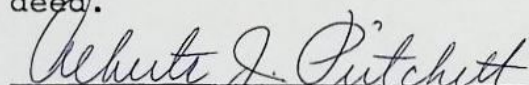
Notary Public for Oregon
My Commission Expires: 9-24-80

RECEIVED

JUL 23 1979

WATER RESOURCES DEPT
SALEM, OREGON

WATER RIGHT TRANSFER

TO: Canyonville City Recorder and Douglas County Watermaster

Please accept this as my/our formal concurrence in your filing of an application of transfer of my/our water right, from Douglas County tax lot 80239-1, to and for the use of the City of Canyonville, Oregon.

Thomas R. Hammett

Sherry R. Hammett

Date: 7/5/79

STATE OF OREGON)
) ss.
County of Douglas)

On this 5th day of July, 1979, the above
named Thomas R. Hammett and Sherry R. Hammett

personally appeared before me and acknowledged the foregoing
to be their voluntary act and deed.

Albina J. Pritchett
Notary Public for Oregon
My Commission Expires: 9-24-80

P#15683


T. 30 S. R. 5 W. W.M., Sec. 27

Scale: 1" = 400' (Douglas Co. - 76 17C - 1)

RECEIVED

JUL 23 1979

WATER RESOURCES DEPT
SALEM, OREGON

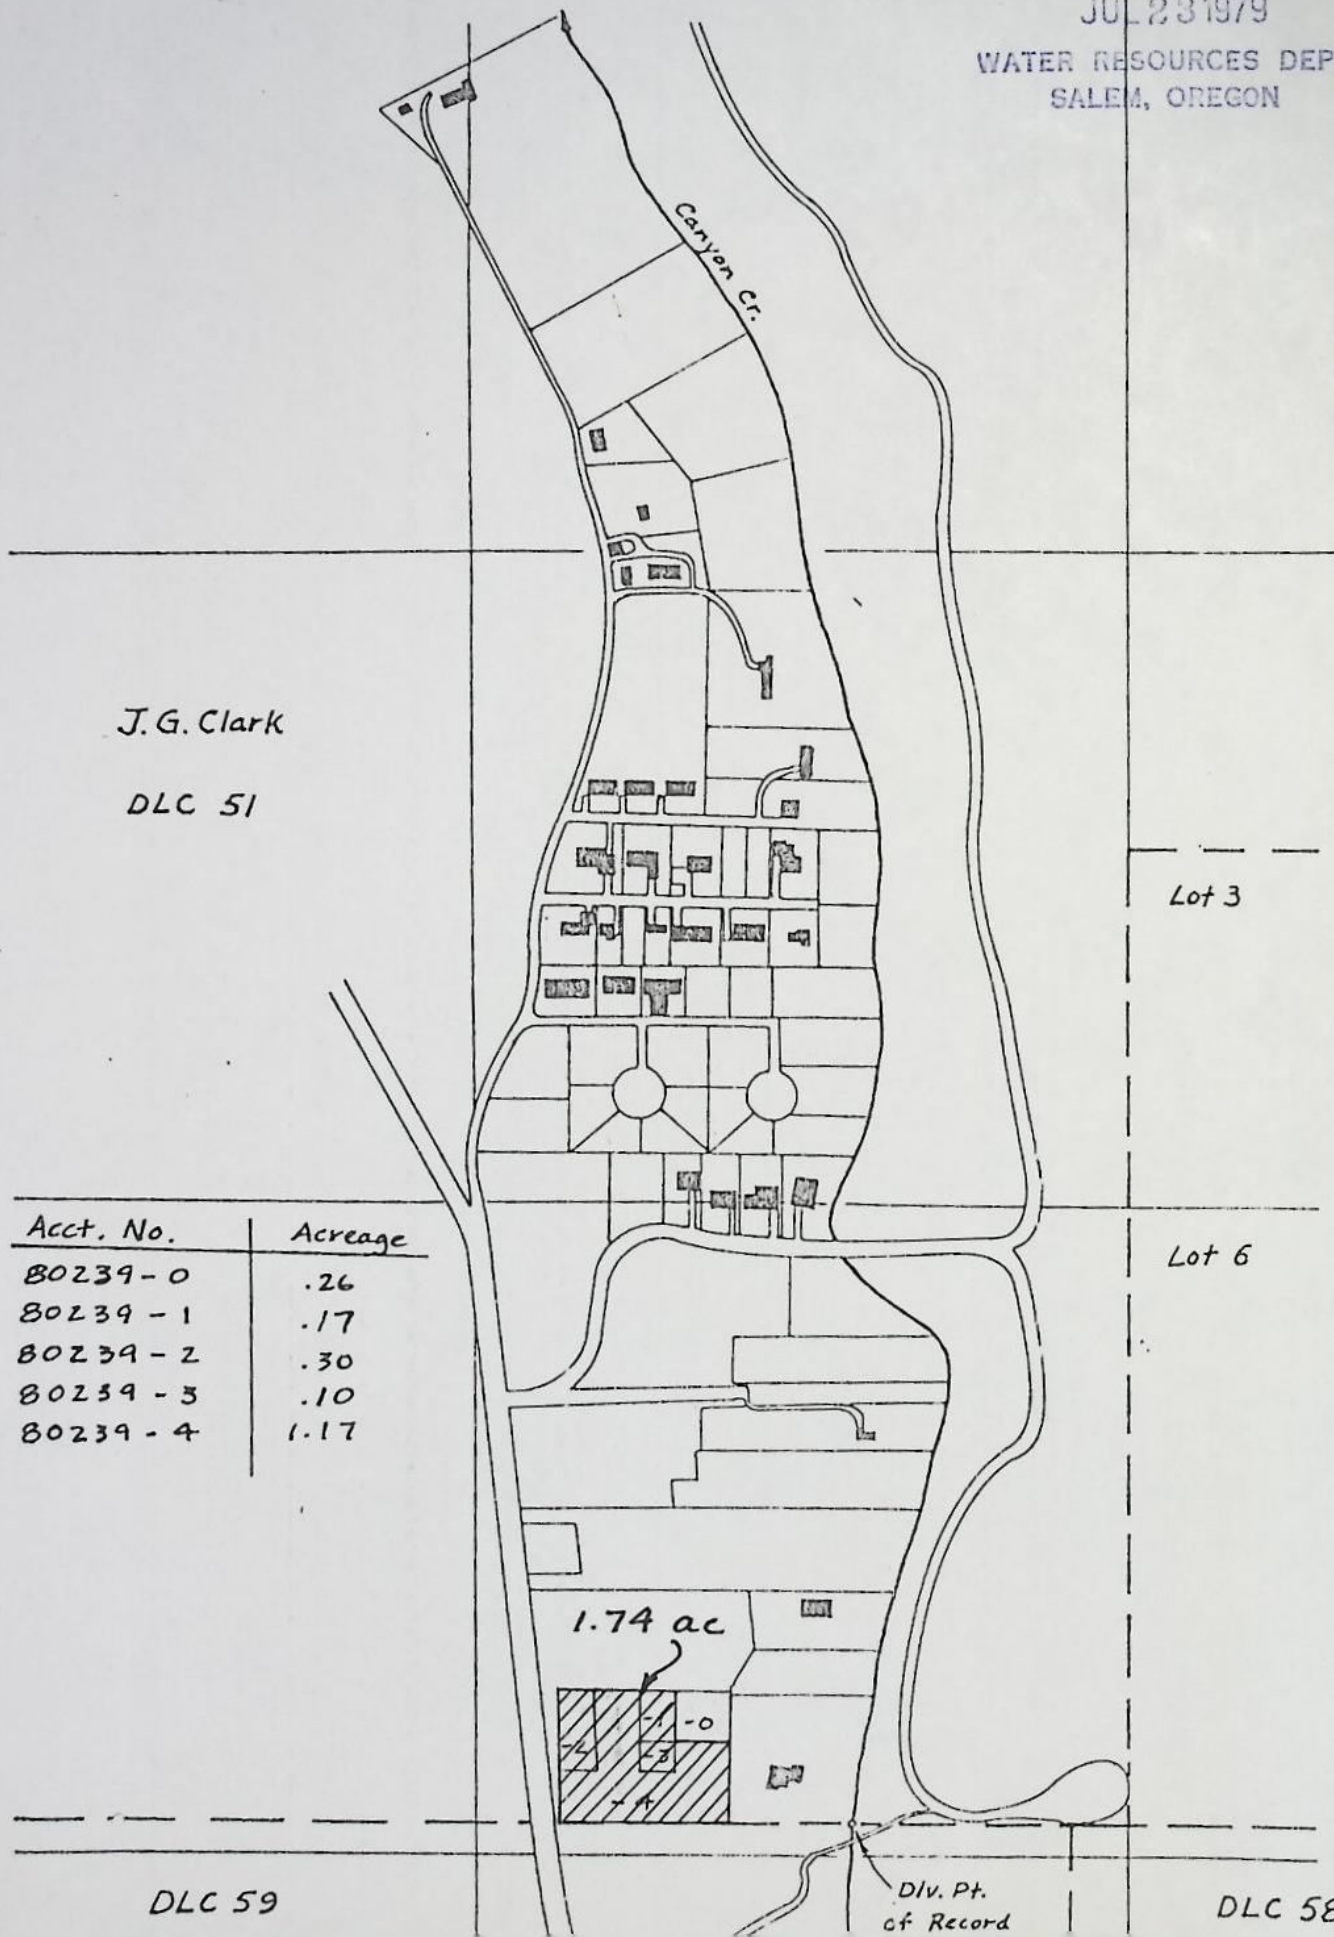

JUL 28 1979

WATER RESOURCES DEPT
SALEM, OREGON

BOOK 607 PAGE 570

Exhibit "A"

Beginning at a 1-inch x 24 inch iron pipe on the south line of a 16.0 foot lane from which the southeast corner of the J. G. Clark Donation Land Claim No. 51, Township 30 South, Range 5 West, Willamette Meridian, Douglas County, Oregon, bears East 110.0 feet South 0° 19' 30" East 261.49 feet and North 89° 54' 30" East 769.63 feet; thence West 75.0 feet along the south line of said 16.0 foot lane to a 1 inch x 24 inch iron pipe; thence South 3° 50' East 164.37 feet to a 1 inch iron pipe; thence East 70.0 feet to an "H" rod; thence North 2° 01' 25" West 164.10 feet to the place of beginning.

Excepting therefrom the following described real property: Beginning at the southeast corner of the J. G. Clark Donation Land Claim No. 51 Township 30 South, Range 5 West, Willamette Meridian, Douglas County, Oregon; thence South 89° 54' 30" West 769.63 feet; thence North 89° 38' West 105.48 feet; thence North 96.85 feet; thence West 70 feet to the true point of beginning; thence East 70 feet; thence North 2° 03' 25" West 60 feet; thence West to a point that is North 3° 50' West of the point of beginning; thence South 3° 50' East to the point of beginning.

SUBJECT TO:

1. Right of way to The California Oregon Power Company.

6-211 76-12796

STATE OF OREGON }
COUNTY OF DOUGLAS }

I, Doris L. Wadsworth, County Clerk and ex-officio Register of Deeds, do hereby certify that the within instrument was filed for record in Volume 607 at 11:59 AM on AUG 13 1978.

BOOK OF RECORDS

DORIS L. WADSWORTH

Mary L. Smith

NOTED FOR THE RECORD
6/28/79
RECEIVED, 6/28/79

Tax Acct. No. 80239-1

KNOW ALL MEN BY THESE PRESENTS, That George J. McClane, Jr.

, hereinafter called the grantor, for the consideration hereinafter stated,
to grantor paid by Canyonville Assembly of God and The Oregon District of
the Assemblies of God, as tenants in common,

does hereby grant, bargain, sell and convey unto the said grantee and grantee's heirs, successors and assigns, that
certain real property, with the tenements, hereditaments and appurtenances thereto belonging or appertaining, sit-
uated in the County of Douglas and State of Oregon, described as follows, to-wit:

Property Described on Exhibit "A" attached hereto.

"EXHIBIT A"

BEGINNING at a 1" x 24" iron pipe on the North line of the Fred Hayes property from which a 1" iron pipe at the Southeast corner of the James G. Clark D.L.C. #51 bears North 89° 54' 30" East 769.63 feet; thence North 89° 38' West along the North line of the Fred Hayes property 105.48 feet to a 1" x 24" iron rod; thence South 88° 09' 30" West along the North line of the Fred Hayes property 214.87 feet to a 3/4" iron rod on the East line of Old U. S. Highway #99; thence North 7° 31' West along the East line of said highway 270.11 feet to a 1" x 24" iron pipe on the South line of said lane 354.09 feet to the point of beginning, all in Section 27, Township 30 South, Range 5 West, Willamette Meridian, Douglas County, Oregon.

EXCEPTING THEREFROM:

BEGINNING at a 1" x 24" iron pipe on the South line of a 16 foot lane from which a 1" iron pipe at the Southeast corner of the James G. Clark D.L.C. #51, Township 30 South, Range 5 West, Willamette Meridian, Douglas County, Oregon, bears East 185.0 feet, South 0° 19' 30" East 261.49 feet and North 89° 54' 30" East 769.63 feet; thence East 185.0 feet along the South line of a 16.0 foot lane to a 3/8" iron rod; thence South 0° 19' 30" East 104.10 feet; thence West to a point from which the point of beginning bears North 3° 50' West; thence North 3° 50' West to the point of beginning, all in Section 27, Township 30 South, Range 5 West, Willamette Meridian, Douglas County, Oregon.

Subject to roads and highways and the rights of the public therein.

Subject to overhang easement, including the terms and provisions therein contained, granted to The California Oregon Power Company, recorded in Volume 185 of the Deed Records of Douglas County, Oregon, Recorder's No. 112737.

Tax Acct. No.'s


80239-2, 3, & 4

T. 30 S. R. 5 W. W.M.

RECEIVED

JUL 23 1979

WATER RESOURCES DEPT
SALEM, OREGON

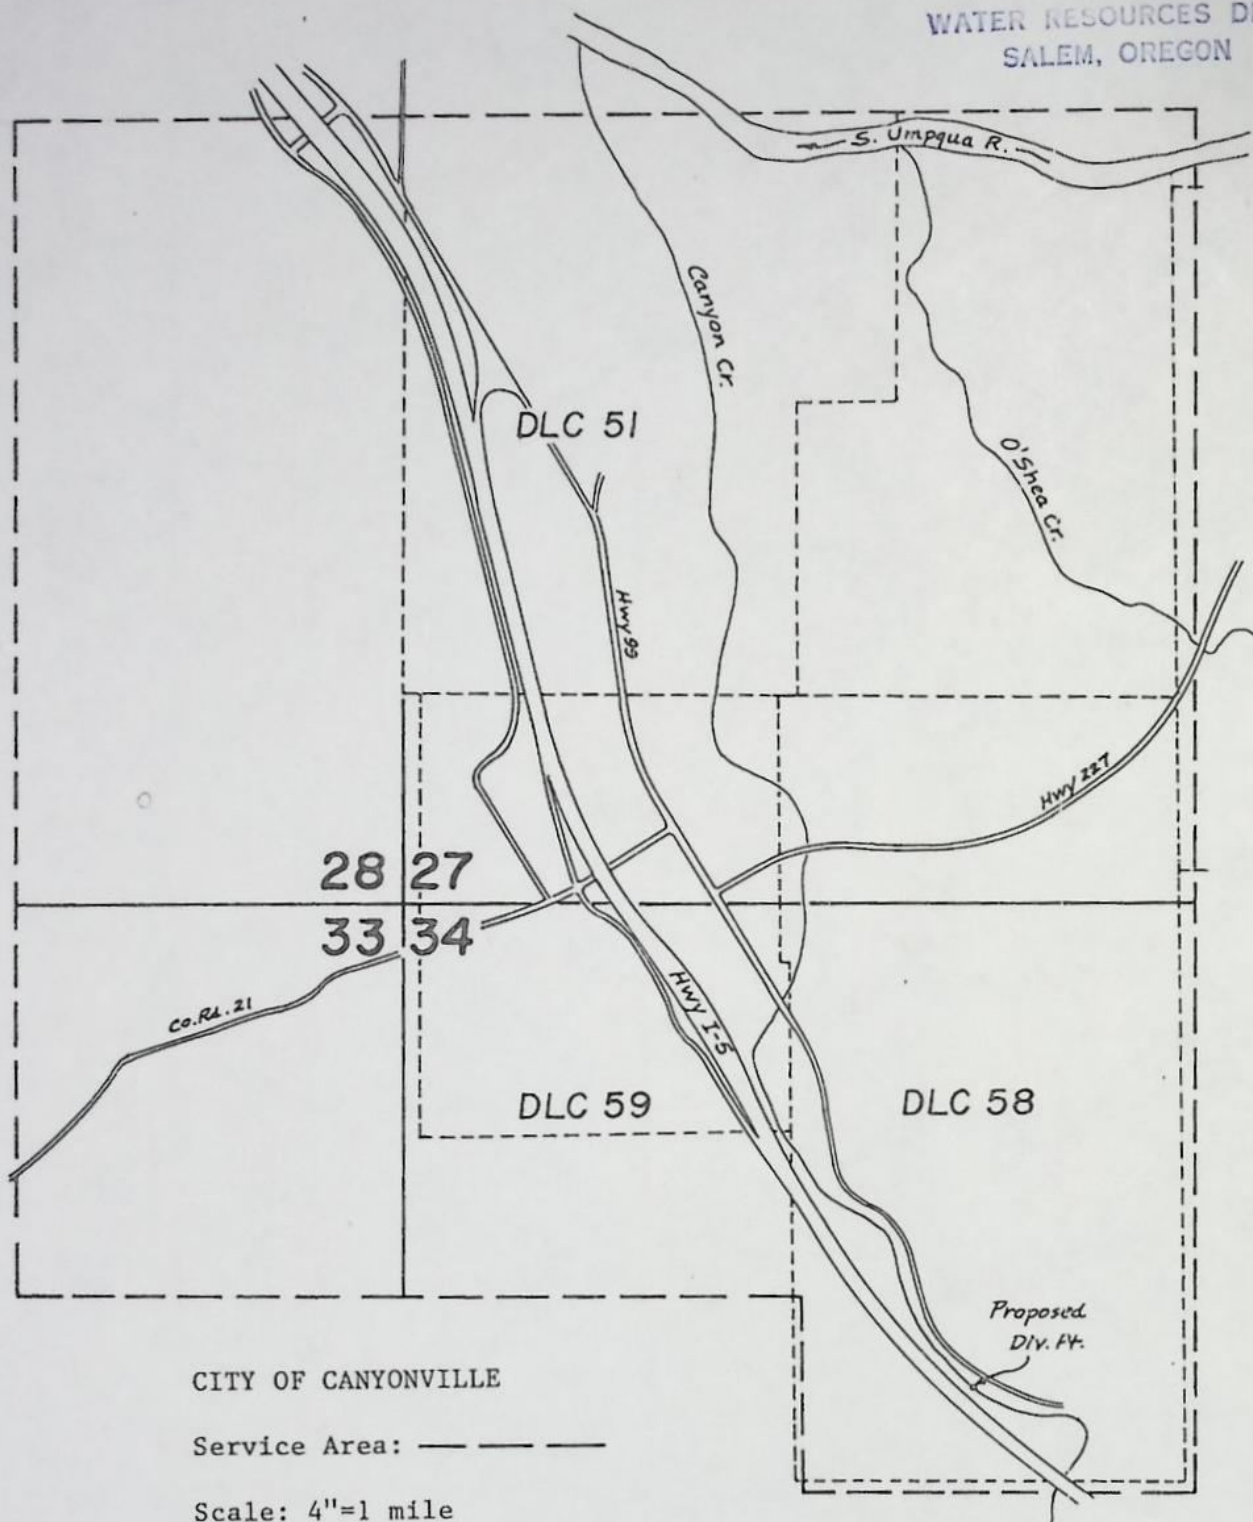

CITY OF CANYONVILLE

Service Area: — — — —

Scale: 4"=1 mile


Proposed Div. Pt: 1754' S. and 1197' E. from the
S.E. corner of D.L.C. No. 59

T. 30 S. R. 5 W. W.M.

RECEIVED

JUL 23 1979

WATER RESOURCES DEPT
SALEM, OREGON

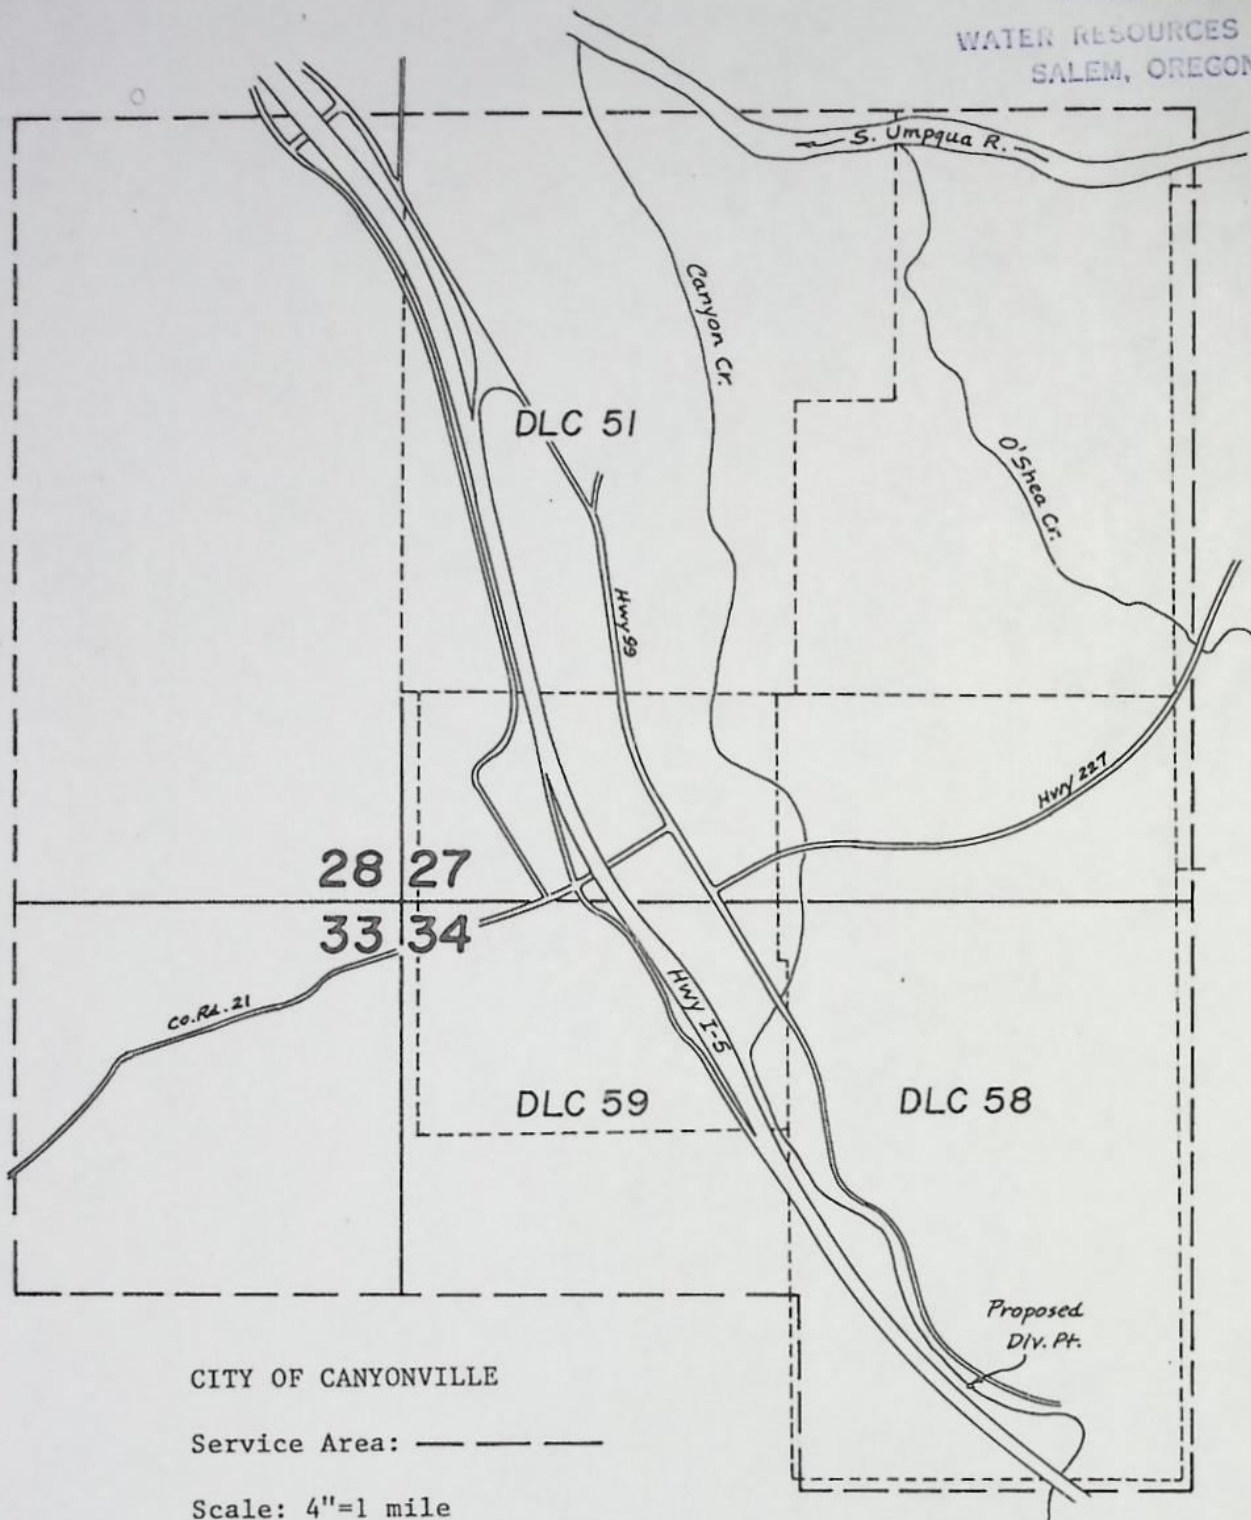

CITY OF CANYONVILLE

Service Area: — — —

Scale: 4"=1 mile


Proposed Div. Pt: 1754' S. and 1197' E. from the
S.E. corner of D.L.C. No. 59

T. 30 S. R. 5 W. W.M.

RECEIVED

JUL 23 1979

WATER RESOURCES DEPT
SALEM, OREGON

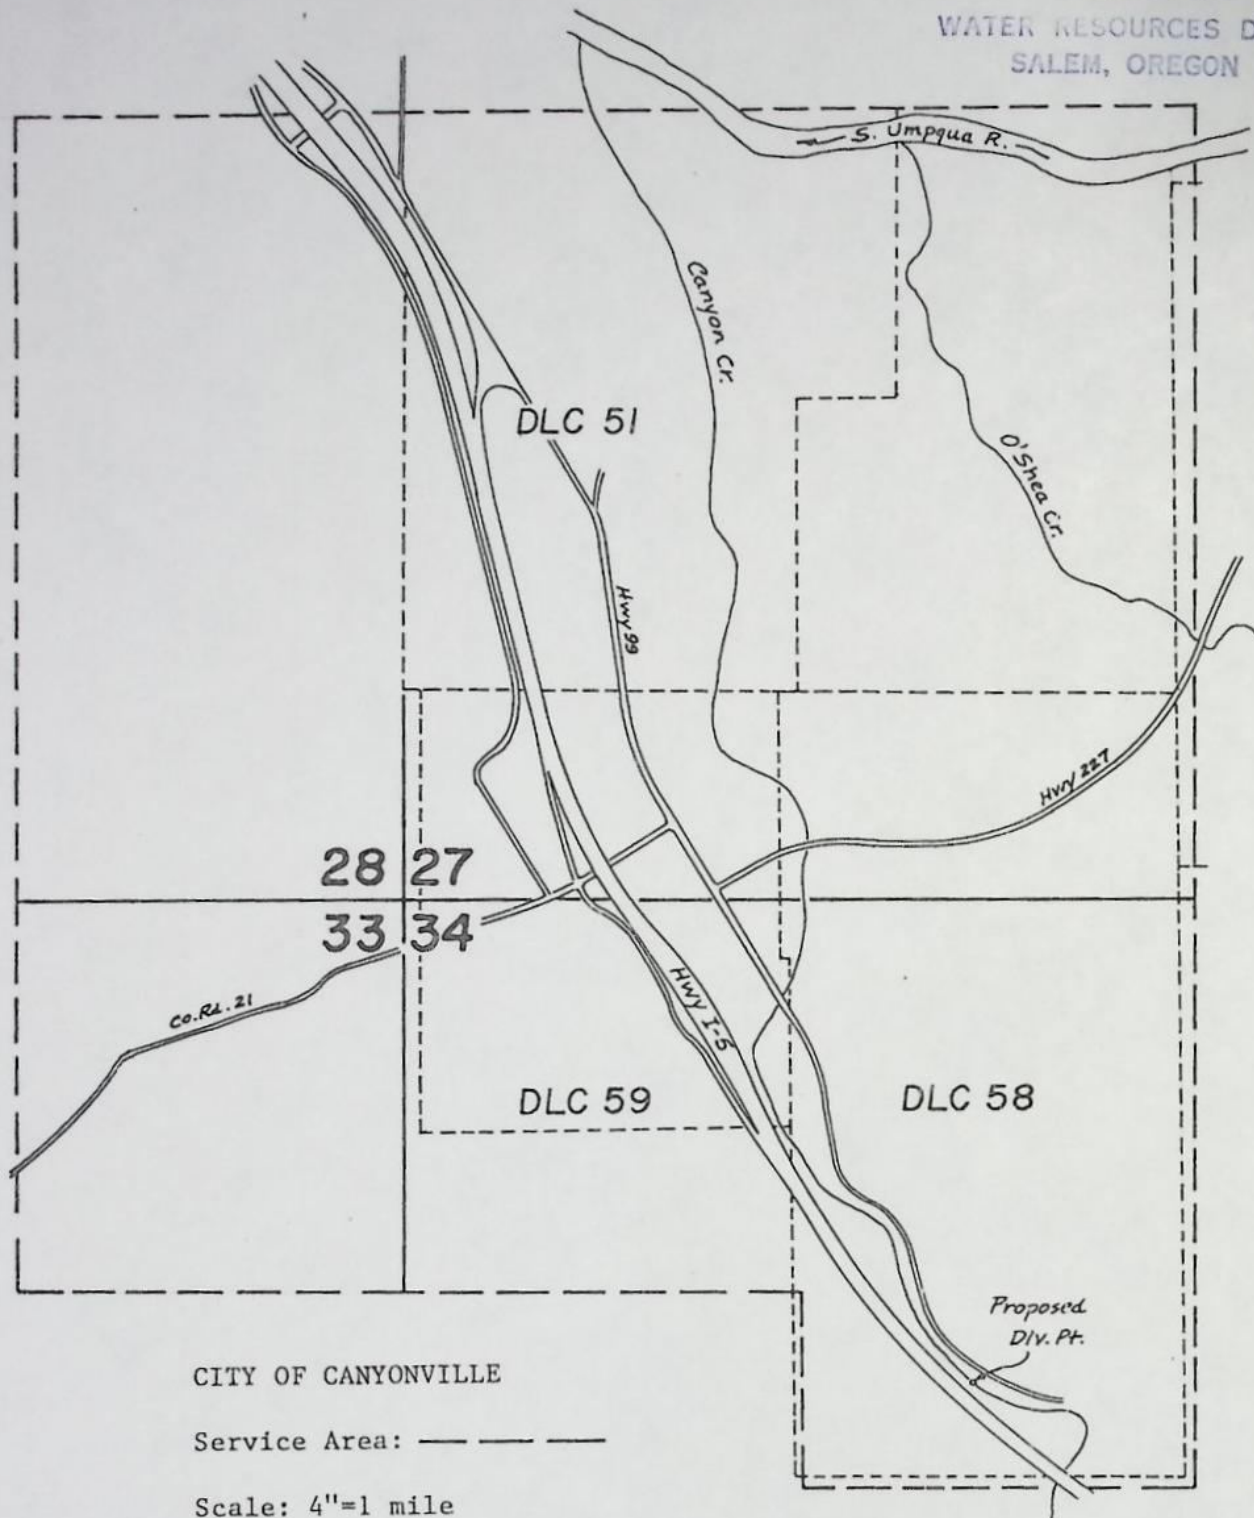

CITY OF CANYONVILLE

Service Area: — — — —

Scale: 4"=1 mile

Proposed Div. Pt: 1754' S. and 1197' E. from the
S.E. corner of D.L.C. No. 59

T. 30 S. R. 5 W

NE SW S. 27



RECEIVED
JUL 27 1979
WATER RESOURCES DEPT
SALEM, OREGON

CANYONVILLE

NE COR. CL. 59
SE COR. CL. 51