



RECEIVED
APR 11 1980
WATER RESOURCES DEPT
SALEM, OREGON

3.0 ACRES ON
4" = 1 MILE APPROX.

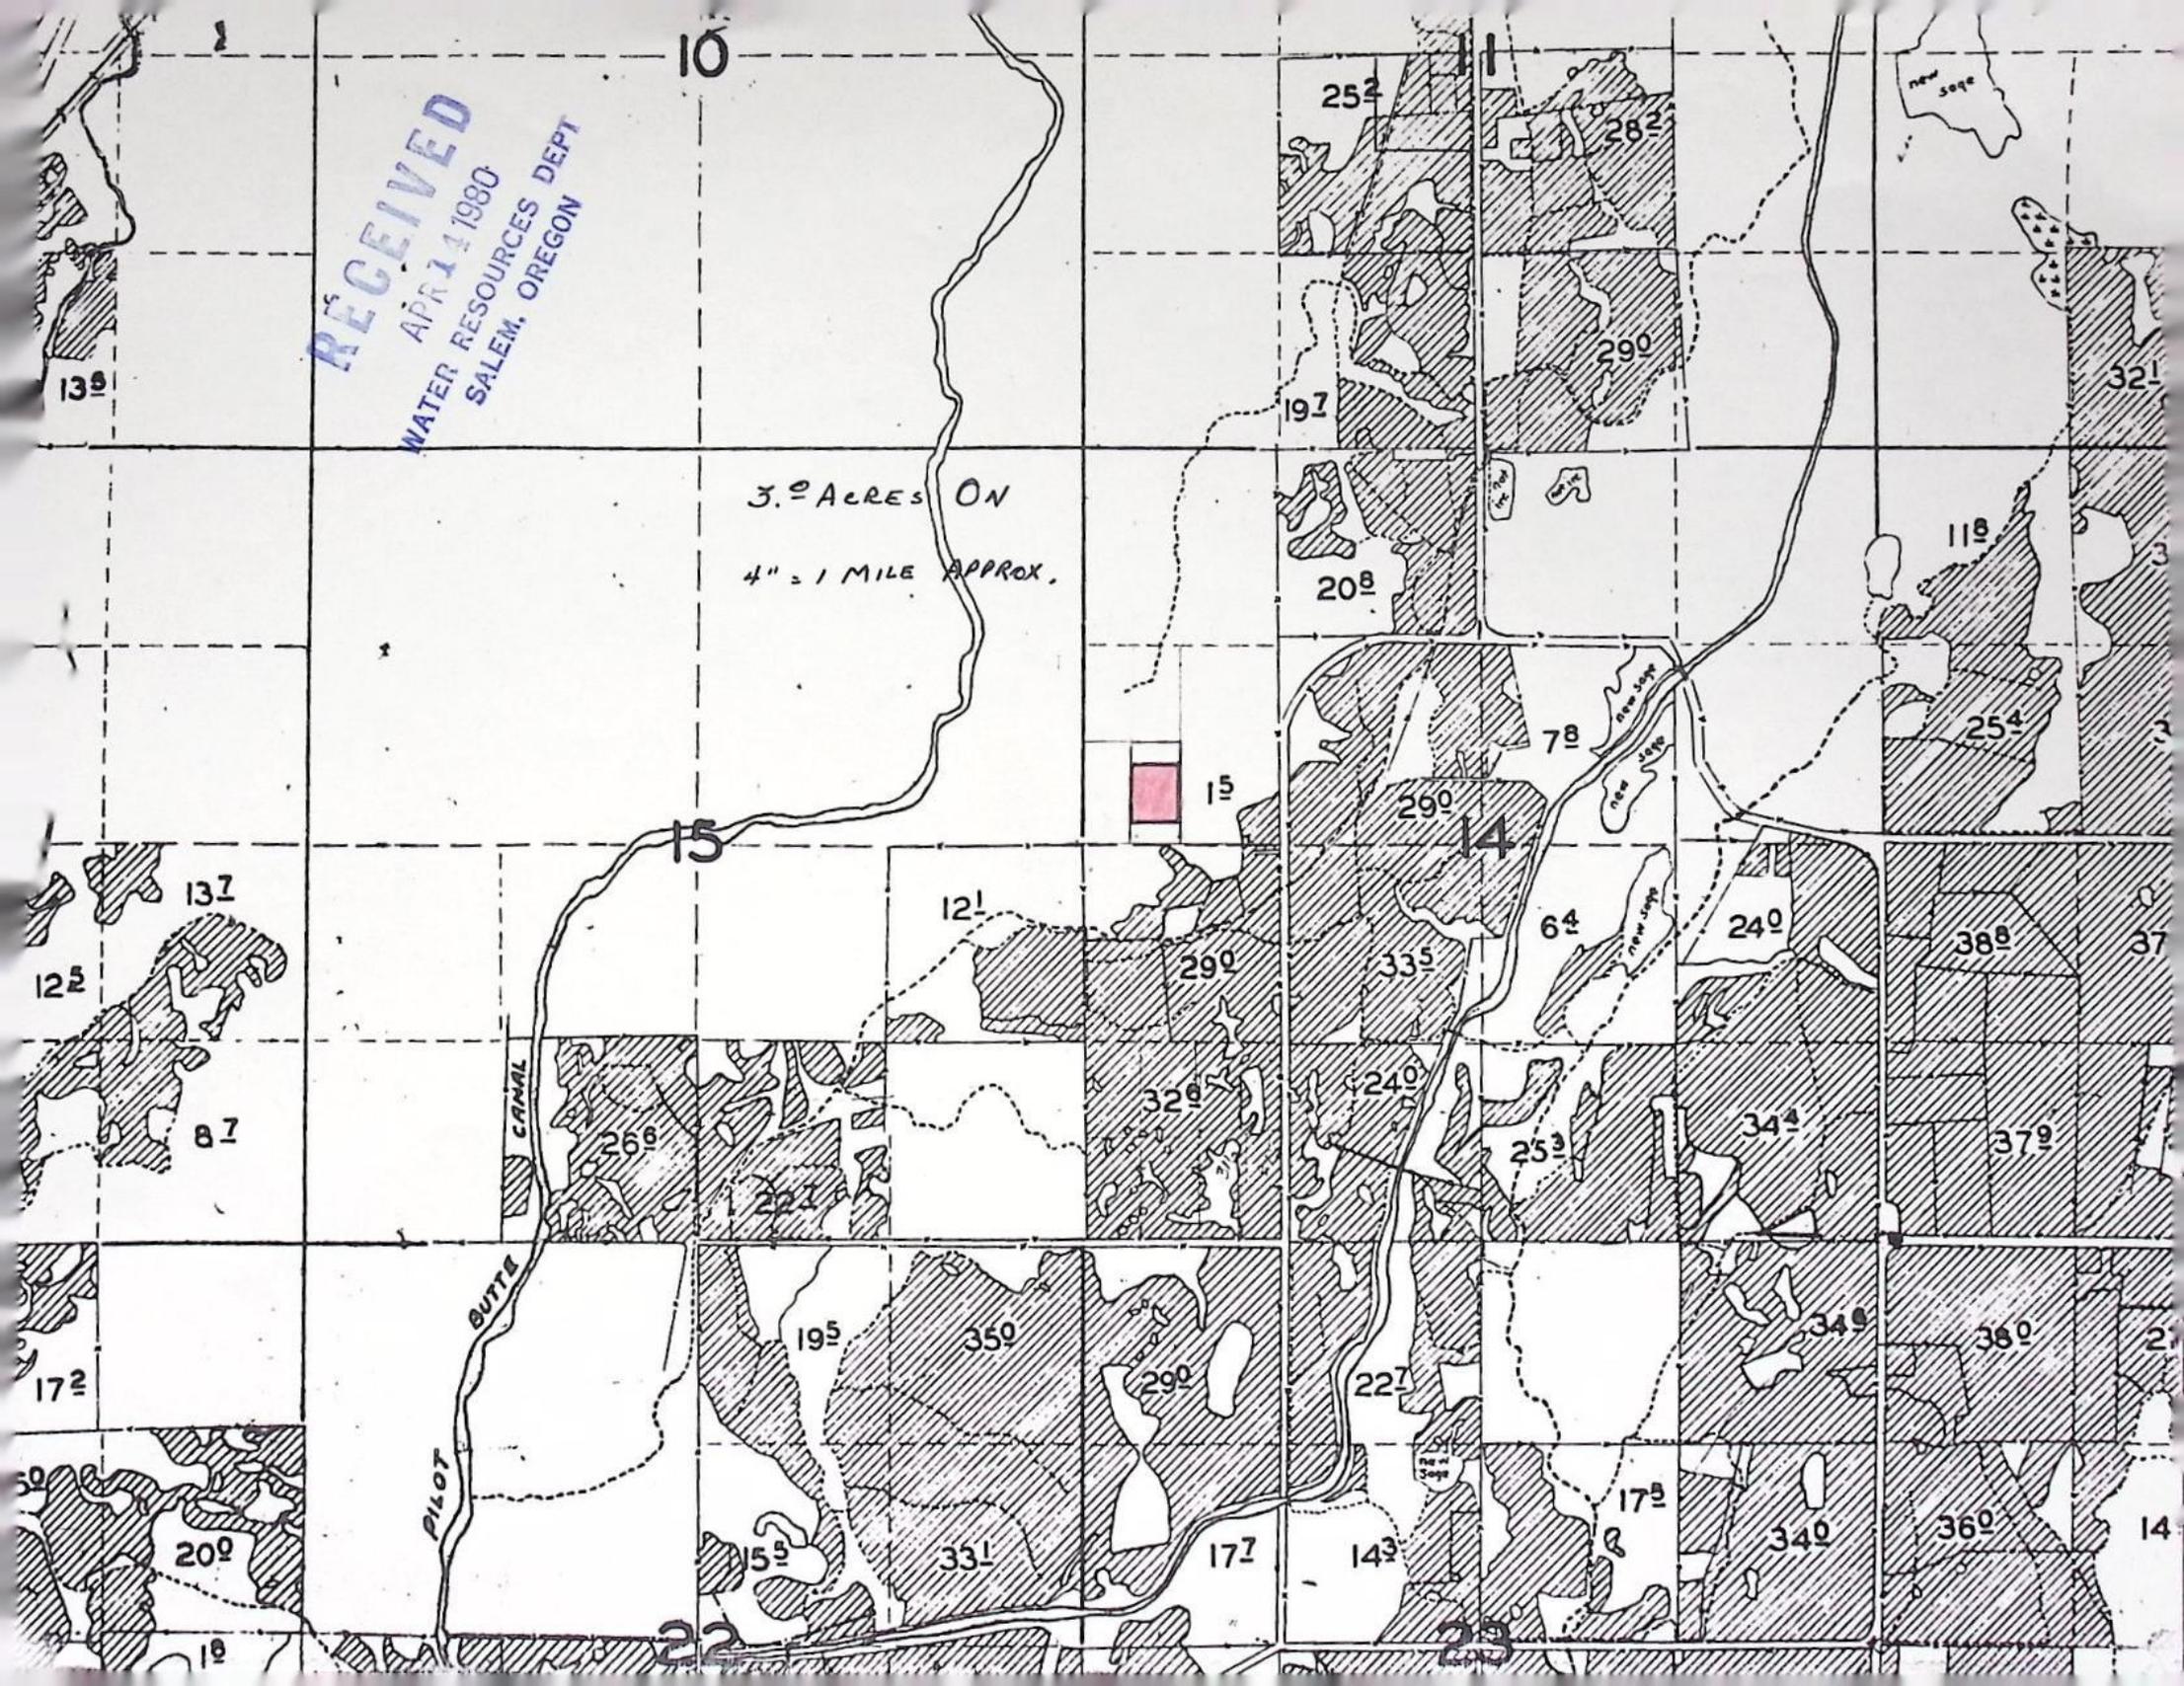

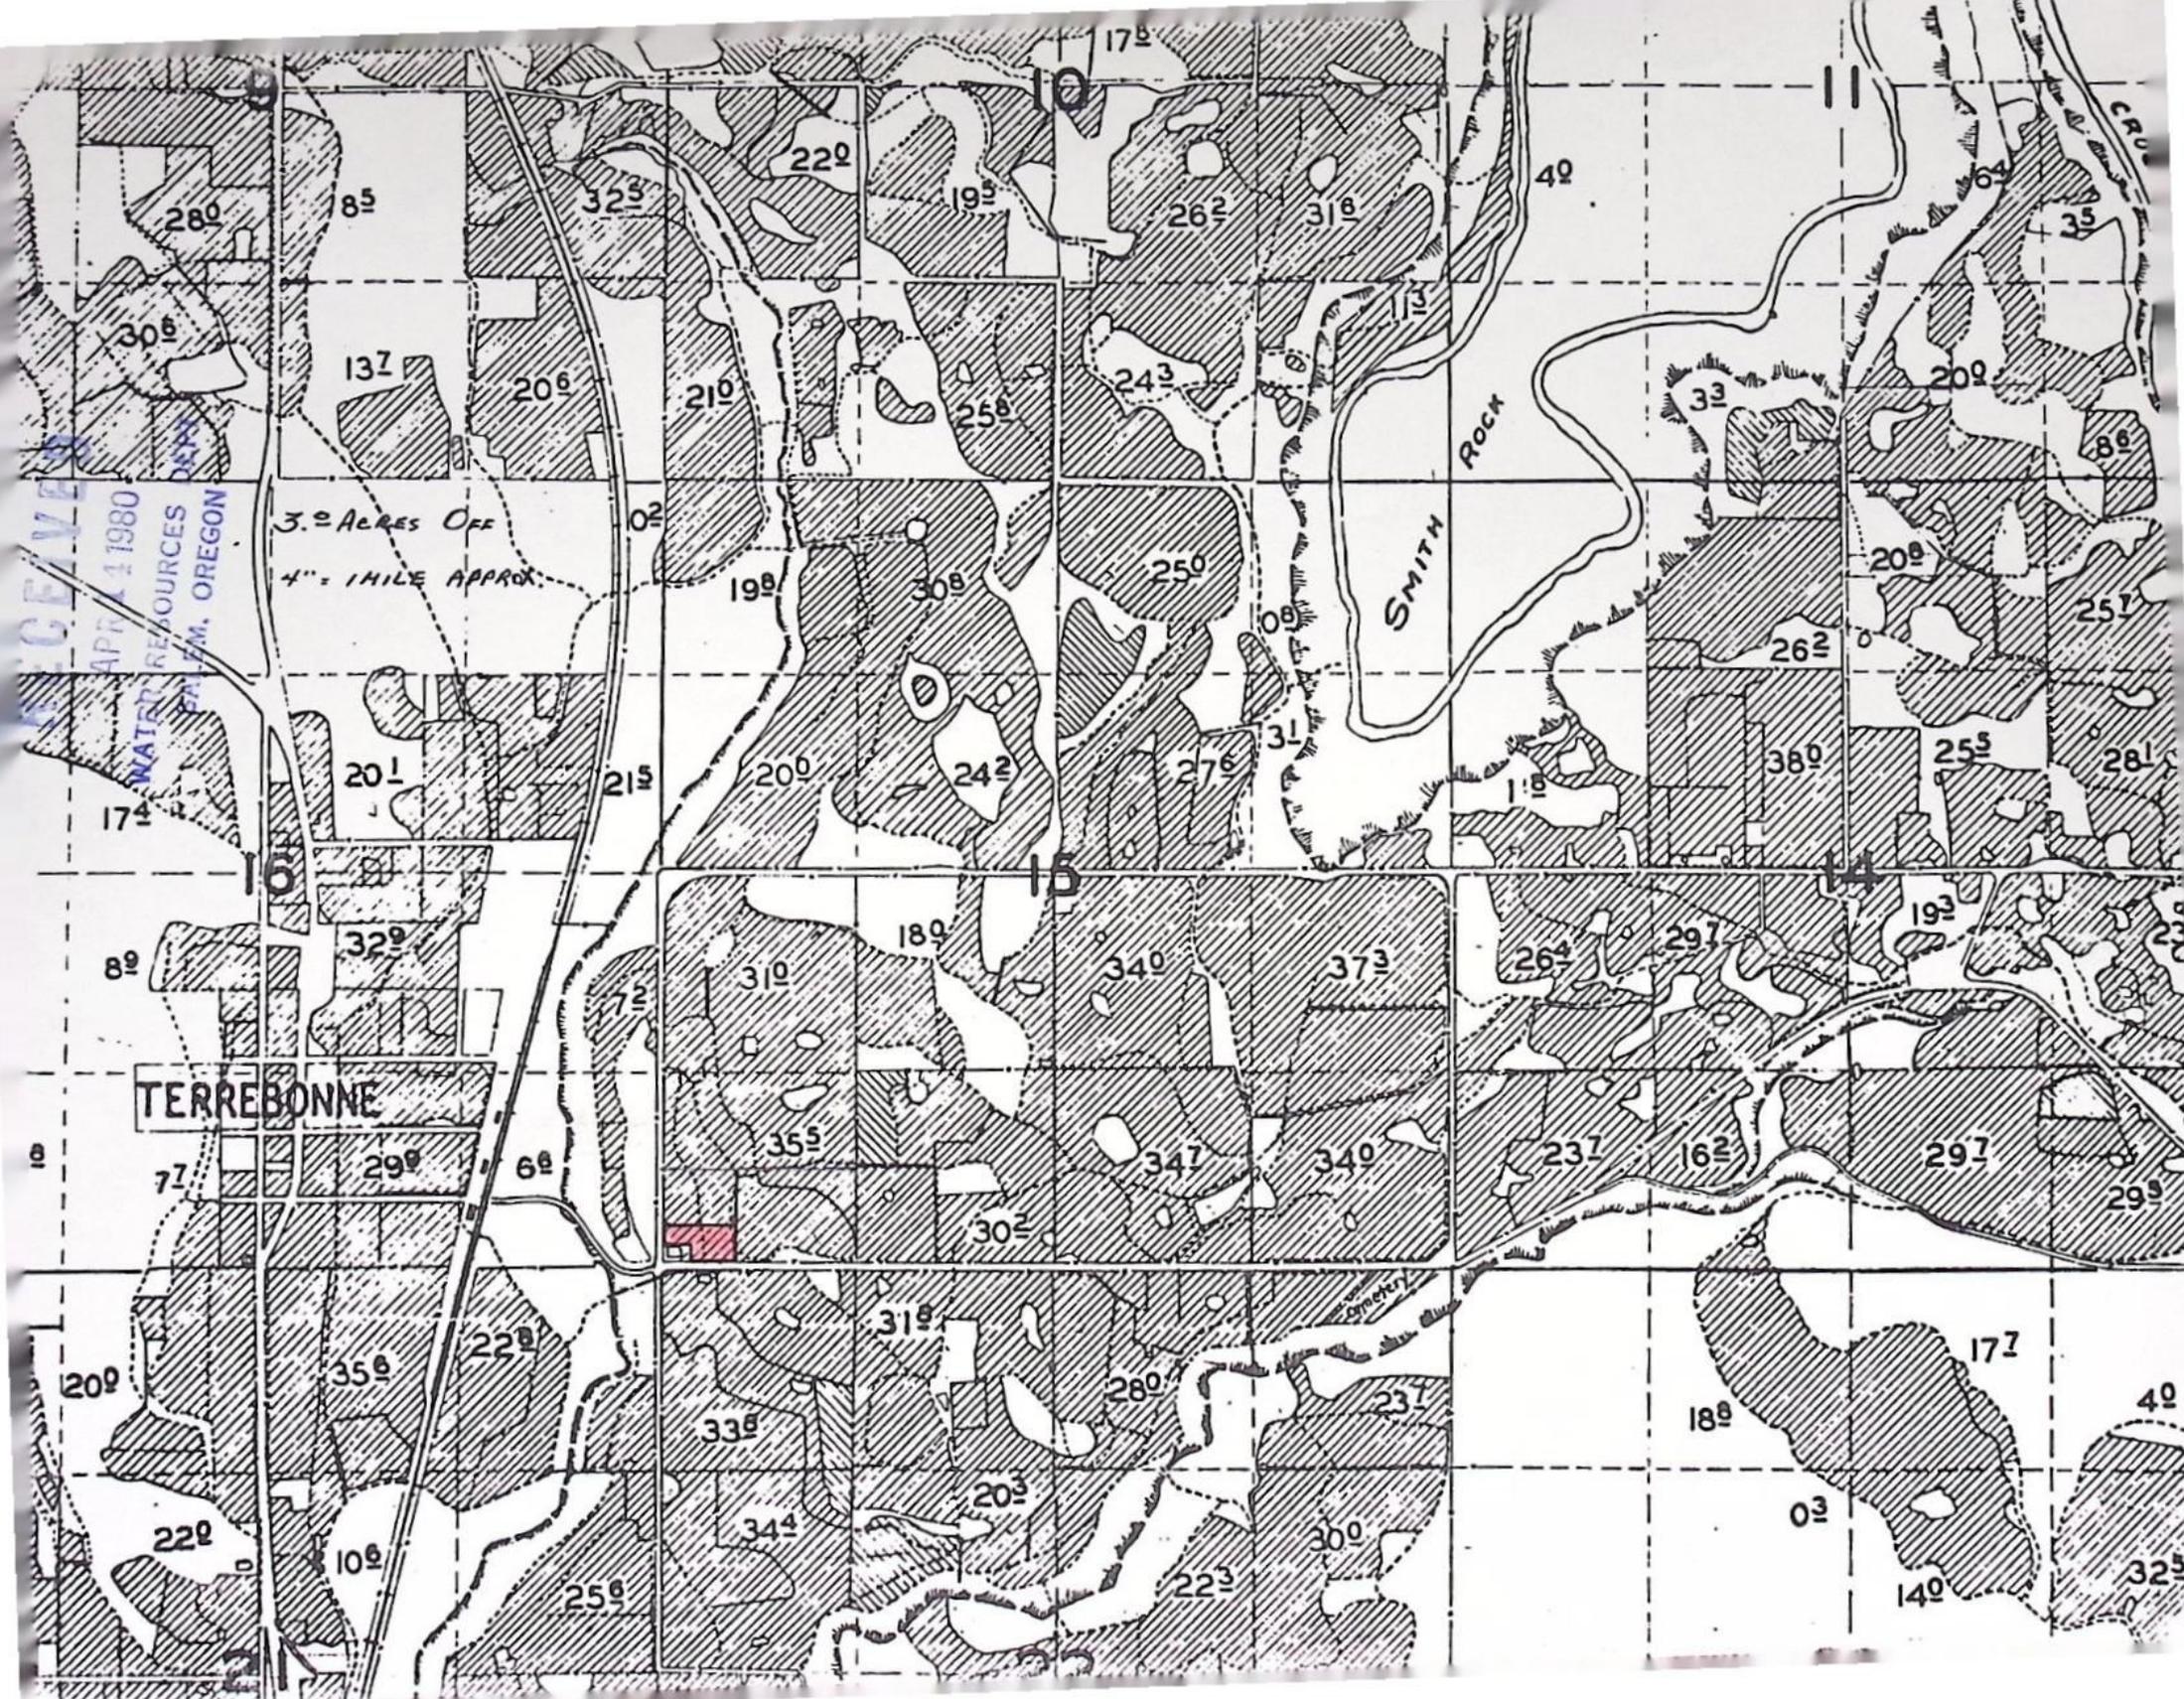

WATER RESOURCES DEPARTMENT, OREGON
APRIL 1 1980

3.0 ACRES OFF
4" = 1 MILE APPROX.

TERREBONNE

SMITH ROCK



BEFORE THE WATER RESOURCES DIRECTOR OF OREGON

DESCHUTES COUNTY

IN THE MATTER OF THE APPLICATION OF)
STEVE D. AND LYNN E. BARCLAY)
(CENTRAL OREGON IRRIGATION DISTRICT)
FOR APPROVAL OF A CHANGE IN PLACE OF)
USE OF WATER)

ORDER APPROVING
TRANSFER NO. 4476

On April 14, 1980, an application was filed in the office of the Water Resources Director by Steve D. and Lynn E. Barclay for approval of a change in place of use of water from Deschutes River, pursuant to the provisions of ORS 540.510 to 540.530.

By Decree of the Circuit Court for Deschutes County, Oregon, entered September 30, 1958, In the Matter of the Determination of the Relative Rights to the Use of the Waters of Deschutes River and Its Tributaries, a water right was allowed in the name of Central Oregon Irrigation District for the use of the waters of Deschutes River for irrigation of, among other lands, a certain 3.0 acres in SW 1/4 SW 1/4 of Section 15, Township 14 South, Range 13 East, W.M., being tabulated in the name of T. J. Hughes at Volume 16, page 79, with dates of priority of October 31, 1900 and December 2, 1907, as evidenced by certificate of water right recorded at page 29052, Volume 21, State Record of Water Right Certificates. These lands also have a supplemental right under permit No. 23256 to the use of water stored in Crane Prairie Reservoir with a date of priority of February 28, 1913. These lands are irrigated by means of the Pilot Butte Canal.

The applicants herein, owners of the lands above described, propose to transfer the water right therefrom, without loss of priority, to a certain 3.0 acres in SW 1/4 NW 1/4 of Section 17, Township 17 South, Range 12 East, W.M. (Fred Blanchfield).

14

*Amending Order to WPL 9-14-82 ✓
to 9-16 ✓*

The lands involved herein are within the boundaries of the Central Oregon Irrigation District and the Board of Directors of said District approved the proposed change in place of use of water at a regular meeting.

. Mr. Robert F. Main, Jr., Watermaster, has filed a statement to the effect that the proposed change in place of use may be made without injury to existing rights.


No objections having been filed and it appearing that the proposed change in place of use may be made without injury to existing rights, the application should be approved.

NOW, THEREFORE, it hereby is ORDERED that the requested change in place of use, as described herein, without loss of priority, is approved.

It is FURTHER ORDERED that said water so transferred shall be applied to beneficial use on or before October 1, 1981.

It is FURTHER ORDERED that upon proof satisfactory to the Water Resources Director of complete application of water to beneficial use on the lands to which the water is transferred hereby, a certificate of water right shall be issued to Central Oregon Irrigation District confirming this and prior changes within the District.

Dated at Salem, Oregon this 28th day of May, 1980.

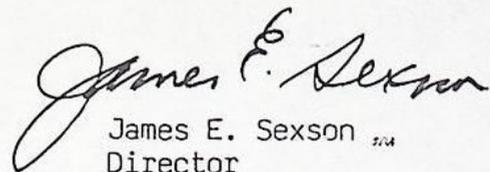
James E. Sexson
Director

BEFORE THE WATER RESOURCES DIRECTOR OF OREGON
DESCHUTES COUNTY

IN THE MATTER OF THE APPLICATION OF)
STEVE D. AND LYNN E. BARCLAY (CENTRAL)
OREGON IRRIGATION DISTRICT) FOR)
APPROVAL OF A CHANGE IN PLACE OF USE)
OF WATER)


ORDER AMENDING
ORDER APPROVING
TRANSFER 4476

The order of the Water Resources Director entered May 28, 1980, at pages 250 and 251, Volume 33, Special Order Record, approving Transfer 4476, incorrectly identified the proposed place of use of water as being within Section 17, Township 17 South, Range 12 East, WM.

The correct place of use is within Section 14, Township 17 South, Range 12 East, WM.

NOW, THEREFORE, it hereby is ORDERED that Line 3, Paragraph 3, page 250, Volume 33, be amended to read ... "Section 14, Township 17 South, Range 12 East, WM (Fred Blanchfield)."

Date at Salem, Oregon this 17th day of September, 1982.

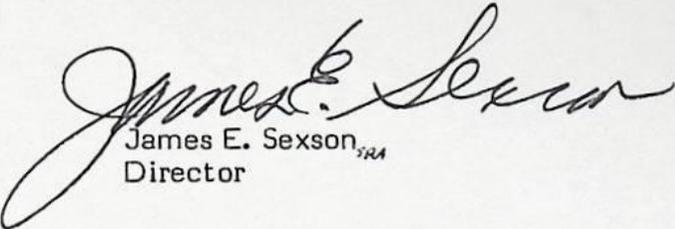
James E. Sexson, ^{WA}
Director

2633B

Steve Barclay to March 10/10
3 hrs of work

RECEIVED
APR 11 1980
WATER RESOURCES DEPT
SALEM, OREGON

Application for Transfer of Water Right

To the WATER RESOURCES DIRECTOR OF OREGON:

We X, Stephen D. Barclay and Lynn E. Barclay (Name of applicant)
of 20636 Kand. Court (Mailing address), Bend (City),
475 NE Smith Rock Way (Mailing address), Terrebonne (City),
State of Oregon (State), 97760 (Zip Code), 97701 (Phone number), do hereby make application for change
in place of use
(In point of diversion; place of use; use heretofore made of the water)

1. Is the water right recorded in your name? No. T.J. Hughes, page 79
(If not, give name)
2. Was your water right determined by Decree of Court? yes If so, give title of proceedings
(Yes or No)
Adjudication of the Deschutes River number of certificate 29052
3. Was your water right acquired by Water Right Permit? No If so, give number
(Yes or No)
of permit Number of certificate

NOTE: If the entire right of record is not directly involved in the requested change, only that part of the right that is directly involved should be considered in answering the balance of the questions on this form.

4. The source of water is Deschutes River, Pilot Butte Canal
5. What is the date of priority of your water right? Oct. 31, 1900 and Dec. 2, 1907
6. The authorized point of diversion is located ft. (N. or S.) and ft. (E. or W.) from the corner of being within the 1/4 1/4 of Section Tp. R. W. M.,
(No. N. or S.) (No. E. or W.)
in the county of Deschutes The name of the ditch used is Pilot Butte Canal

NOTE: Answer question if the application is for change in point of diversion.

7. The proposed point of diversion is located ft. (N. or S.) and ft. (E. or W.) from the corner of being within the 1/4 1/4 of Section Tp. R. W. M.,
(No. N. or S.) (No. E. or W.)
in the county of The name of the ditch to be used is

8. The use to which the water is applied is irrigation
(Irrigation, Mining, Power, Manufacturing, etc.)

Location of area irrigated, or place of use if other than irrigation:

Township North or South	Range E. or W. of Willamette Meridian	Section	List ¼-¼ of Section	Number Acres To Be Irrigated
14	13	15	SW¼ SW¼	3

(If more space required, attach separate sheet)

9. Are you the legal owner of the above described lands? YES
(If not owner, explain your interest)

10. To your knowledge, has any portion of the water right above described undergone a period of five or more consecutive years of nonuse? NO
(Yes or No)

NOTE: Answer questions 11, 12 and 13 if application is for change in use or place of use.

11. Are the lands from which you propose to transfer your water right free of all encumbrances, including taxes, mortgages, liens, etc.? YES
(Answer Yes or No)

12. If not, give below a description of existing encumbrances:

NATURE OF ENCUMBRANCE	HELD BY	AMOUNT
None		

13. The use to which the water is to be applied is irrigation
(Irrigation, power, mining, manufacturing, domestic supplies, etc.)

Location of area to be irrigated, or place of use if other than irrigation:

Township North or South	Range E. or W. of Willamette Meridian	Section	List ¼-¼ of Section	Number Acres To Be Irrigated
17	12	14	SW¼ NW¼	3

(If more space required, attach separate sheet)

14. Reasons for the proposed changes are

more beneficial use

15. Construction work will be completed on or before

16. The water will be completely applied to the proposed use on or before Oct. 31, 1978

Remarks Water rights being transferred to lands owned by Fred Blanchfield

Approved by the Board of Directors of Central Oregon Irrigation District at a regular meeting held July 1977.

NOTE: THIS APPLICATION MUST BE ACCOMPANIED BY A MAP OR MAPS SHOWING THE BEFORE AND AFTER LOCATIONS OF THE POINT OF DIVERSION AND/OR PLACE OF USE, AS THE CASE MAY BE.

AFFIDAVIT OF APPLICANT

I, Stephen D. Barclay and Lynn E. Barclay, the applicant herein, being first duly sworn, depose and say that I have read the above and foregoing application for transfer of water right; that I know the contents thereof and that the statements therein made are true and correct to the best of my knowledge and belief.

In Witness Whereof, I have hereunto set my hand this 5th day of July, 1977.

Signatures of Stephen D. Barclay and Lynn E. Barclay with name of applicant printed below.

Subscribed and sworn to before me this 5th day of July, 1977.

[Notarial Seal]

Signature of Notary Public for Oregon.

My commission expires Sept. 14, 1979



Transfer 4476

RECEIVED

NOV 23 1983

**WATER RESOURCES DEPT.
SALEM, OREGON**

APPLICATION FOR EXTENSION OF TIME
FOR TRANSFER OF WATER RIGHT

To the WATER RESOURCES DIRECTOR OF OREGON:

I, Walter I. Edmonds, Jr
(Name of Applicant)
of 63429 Deschutes MKT Rd, Bend,
(Mailing Address) (City)
State of Oregon, 97701, 388-4292,
(Zip Code) (Phone Number)

do hereby make application for an extension of time within which to complete a change in:
() point of diversion (X) place of use () use heretofore made
of water under the terms of an order of the Water Resources Director entered
on May 28, 1980, approving Transfer 4476, in the name
of Stephen D. & Lynn E. Barclay,
for 2 1/2 SW 1/4 SW 1/4 NW 1/4 Section 14 Township 17 S Range
12 E W M, Deschutes County, Oregon

(give location of your property, as shown on the order approving the transfer)

THE FOLLOWING HAS BEEN accomplished toward completion of the change within the time
allowed, which expired on October 1, 1981:

Main line installed, Sprinklers purchased 2+ acres irrigated

(if for irrigation, how many acres, total, are now irrigated)

TO FULLY COMPLETE the change, it will be necessary to accomplish the
following: Clear one remaining acre, purchase pipe and sprinklers

I AM UNABLE TO COMPLETE the change under the terms of the order, within the time allowed,
because of lack of available funds to clear land and
purchase equipment & time needed to complete project
and request that the
time for completion be extended to October 1, 1984.

Walter Edmonds
(signature of applicant)

MAIL COMPLETED APPLICATION AND FEE IN THE AMOUNT OF \$100 TO:

WATER RESOURCES DEPARTMENT
Mill Creek Office Park
555 13th Street, NE
Salem, Oregon 97310

Ext to 10/1/84

fee paid!
\$ 100.00 # 39767
11-10-83

56/7 less 1st ft

HRDT-0982-01

*** OREGON WATER RESOURCES DEPARTMENT ***
*** WATER RIGHTS DIVISION ***
*** WATER RIGHT DATA INPUT FORM ***

PAGE
RUN ON: 3/20/81 AT: 9:

WATER RIGHT NO. T000044761 PERMIT NO. 016079 CERTIF. NO. 029052
ORIG. NO. C000290521 PREV. NO. C000290521 SUPER. NO.

NAME: STEPHEN & LYNN BARCLAY
ADDRESS: COID PO BOX548
CITY/STATE/ZIP/COUNTY: REDMOND, OR 97756

07
09

STREAM-ID 05 1980 RIV.MI. 0.0 WM.DIST. 11 W.R.TYPE SC STATUS V

CANCEL YEAR----> CONSTR.COMPLT--> YR.LAST USED-----> NEXT ACTION DUE-->
PRIORITY-----> 10 31 1900 PUT TO USE-----> LAST TRANS.DATE--> LAST TRANS.TYPE-->
APPLICATION---> 04 14 1980 SURVEYED-----> EXAM.FEE-----> 20.00 RECORDING FEE----> 10.00
PERMIT ISSUE--> 05 28 1980 CONCURRENCE-----> CYCLE STATUS-----> REPORTED FLAG---->
CONSTR.STRT.--> 05 28 1980 CERTIFIED-----> CORRES.INIT.-----> CORRES.DATE----->

POINT-OF-DIVERSION DATA;
TWNSP RNGE SECT QTR/QTR STREAM-ID

TWNSP	RNGE	SECT	QTR/QTR	STREAM-ID	RIV.MI.	RATE	STATUS	S	OR	P
170S	120E	29	A D	05 1980	164.9		V			P
180S	120E	13	A C	05 1980	171.0		V			P

** REMARKS; - - - - -
** DATED-->
** PRIORITY ALSO 12-2-1907 CHANGES POIL
** PART OF C-29052 PILOT BUTTE CENTRAL
** OREGON CANAL TAB IN NAME OF T.J.
** HUGHES. AMENDED 9/17/82
**
**
**

PLACE-OF-USE DATA:
TWNSP RNGE SECT QTR/QTR CNTY USE % CNSMTV ACRES STATUS S OR P

170S	120E	14	B C	09	IR	100.00	3.00	V		P
------	------	----	-----	----	----	--------	------	---	--	---

W.R.I.S.

Approved 2-15-85 by SCA

Entered _____ by _____

Verified _____ by _____

RECEIVED

OCT 10 1980

WATER RESOURCES DEPT
SALEM, OREGON

Edmonds

NOTICE OF COMPLETION OF CHANGE IN

place of use of water from Deschutes River
PURSUANT TO TRANSFER APPLICATION NO. 4476

I, Walter I. Edmonds, hereby certify that completion of works and use of water to the extent intended within the provisions of the order of the Water Resources Director approving said water right transfer application was accomplished by June 1, 1980.

ok

10-9-80
Date

Walter I. Edmonds
Signature

W.I.E.

(Mail to the Water Resources Department, Salem, Oregon 97310.)

Application for Extension of Time

RECEIVED

NOV 10 1983

TO THE WATER RESOURCES DIRECTOR OF OREGON

WATER RESOURCES DEPT
SALEM, OREGON

I, Walter J. Edmunds, Jr.
Name

63429 Deschutes Mnt Rd
Mailing Address

Bend Oregon 97701
City State Zip

record owner of water right permit No. T 4476....., do hereby request that the time in which to:

complete the construction of works and/or purchase and installation of the equipment necessary to the use of water, which time now expires on October 1, 1981, be extended to October 1, 1985; and/or the time in which to

accomplish beneficial use of water to the full extent now intended under the terms of said permit, which time now expires on October 1, 1981, be extended to October 1, 1985.

I have accomplished the following described works and/or purchase and installation of equipment necessary to the use of water under said permit:

within the past year Sprinklers, ~~mainline~~ buried mainline

prior to this past year Sprinklers, buried mainline

and have accomplished beneficial use of water to the extent of (IF FOR IRRIGATION, STATE HOW MANY

ACRES HAVE BEEN IRRIGATED) 2+ acres - I have approximately one acre

left to apply in a beneficial use

(If additional space is required, attach separate sheet)

Walter Edmunds
(If signing for a corporation please identify your title)

Dated 11/8/83

MAIL COMPLETED APPLICATION AND STATUTORY FEE OF ~~500~~ TO:

400.00

Water Resources Department
Mill Creek Office Park
555 13th Street, N.E.
Salem, Oregon 97310

100.00
39767
11-10-83

TO: TRANSFERS, WATER RIGHTS DIVISION

DATE: Apr 30, 1980

FROM: ** Robert F. Main, Jr., Watermaster

SUBJECT: WATER RIGHT TRANSFER APPLICATION NO. 4476

IN THE NAME OF Stephen D. & Lynn E. Barclay

In my opinion the proposed change in POU of water from Deschutes River
MAY BE MADE WITHOUT INJURY WOULD RESULT IN INJURY* to an existing water right.

Headgate notices HAVE HAVE NOT been issued for diversion from the sources which serves this right.

If for change in point of diversion, is there any intervening point of diversion between the authorized and the proposed points of diversion? _____
(yes or no)

In my opinion, the order approving the subject transfer application should include the following in regard to the appropriator installing suitable measuring devices in the diversion works:

- (1) PRIOR to the diverting of water at the new point of diversion . . .
- (2) When in the judgment of the watermaster it becomes necessary . . .

* The approval of this transfer application would result in injury to other water rights because _____

** *Robert F. Main, Jr.*
Watermaster's signature or initials

Central Oregon Irrigation District

Name and Address of Proprietor	Date of Relative Priority	Amount Cubic Feet Per Second	Number Acres	Use	Name of Ditch	Stream	Description of Land or Place of Use
T. J. Hughes (1) T-1975 A POU 3070 (2) T-1976 A POU 3070			65.0				31.0 acres in the NW $\frac{1}{4}$ SW $\frac{1}{4}$, (2) 34.0 acres in the SW $\frac{1}{4}$ SW $\frac{1}{4}$, Section 15, T. 14 S., R. 13 E., W.M.
Alex H. Anderson			30.0				30.0 acres in the SE $\frac{1}{4}$ SW $\frac{1}{4}$, Section 15, T. 14 S., R. 13 E., W.M.
Newell Van Taselo			3.74				3.74 acres in the SW $\frac{1}{4}$ NE $\frac{1}{4}$, Section 16, T. 14 S., R. 13 E., W.M. within the tract more particularly described as Blocks 101 and 102, and part of Block 98 east of Dalles-California Highway, in Hillman Townsite.
Harvey Drew Estate			14.0				14.0 acres in the SE $\frac{1}{4}$ NE $\frac{1}{4}$, Section 16, T. 14 S., R. 13 E., W.M. Within the tract more particularly described as Blocks 136, 152-155 inc., 168 and 169, Hillman Townsite and proportionate share of adjacent unopened streets.
Ed Burhoop			1.92				1.92 acres in the SE $\frac{1}{4}$ NE $\frac{1}{4}$, Section 16, T. 14 S., R. 13 E., W.M. Within the tract more particularly described as Block 151, Hillman Townsite and proportionate share of adjacent unopened streets.
Hattie Jacobs			9.66				7.42 acres in the SW $\frac{1}{4}$ NE $\frac{1}{4}$, Section 16, T. 14 S., R. 13 E., W.M. Within the tract more particularly described as Blocks 115, 116, 117, 118, 119, 120, 133, 134, and 135 in Hillman Townsite. 2.24 acres in the SE $\frac{1}{4}$ NE $\frac{1}{4}$, Section 16, T. 14 S., R. 13 E., W.M. Within the tract more particularly described as Blocks 137 and 138, Hillman Townsite and proportionate share of adjacent unopened streets.
Wayne Jenkins			0.3				0.3 acre in that part of the SE $\frac{1}{4}$ NW $\frac{1}{4}$, Section 16, T. 14 S., R. 13 E., W.M. described as Lots 1-9 and 13-18 inc., Block 82 of the platted townsite of Hillman, now called Terrebonne.
John Duval			23.92				3.32 acres in the SW $\frac{1}{4}$ NW $\frac{1}{4}$, 20.6 acres in the SE $\frac{1}{4}$ NW $\frac{1}{4}$, Section 16, T. 14 S., R. 13 E., W.M.

04 A. Tr. Sp. Or. 7, 21 p. 125

See Modifying Decree Vol. 16 p. 396 for more particular description of Lots and Blocks involved therein.
 "Hillman Townsite"

2541

RECEIVED
APR 11 1980
WATER RESOURCES DEPT
SALEM, OREGON

IRRIGATION WATER DELIVERY AGREEMENT

THIS AGREEMENT, Made and entered into between the undersigned and Avion Water Company, a public utility under the laws of the State of Oregon, hereinafter called Avion.

W I T N E S S E T H

WHEREAS, The undersigned represents that he is the owner, according to the official records of Deschutes County, Oregon, of the property, a description which is attached to this agreement. Said property contains 5 acres and has appurtenant thereto 3 acres of irrigation water delivered through the system of Central Oregon Irrigation District, hereinafter called COID.

WHEREAS, Avion is installing facilities for delivery to the described premises, irrigation water under pressure from the point of delivery of COID.

NOW, THEREFORE, In consideration of delivery of the undersigned's appurtenant water right through the pressurized system of Avion, the parties hereto agree as follows:

Avion agrees to deliver to the undersigned its appurtenant water right through its pressurized system from the point of delivery of COID.

The undersigned covenants and agrees to pay to Avion, charges for such services at a rate to be set by the Public Utility Commissioner of the State of Oregon.

The undersigned, by this agreement, authorizes Avion to pay COID assessments on undersigned's land to COID, and authorizes

RECEIVED
APR 14 1980
WATER RESOURCES DEPT
SALEM, OREGON

and directs COID to forward all charges for such water and any other notices pertaining to operation of COID, directly to Avion.

The undersigned acknowledges the right of Avion to cease delivery of irrigation water under pressure to undersigned property in the event undersigned fails to pay Avion's charges for delivery of said water.

The undersigned covenants and agrees that it will regularly use and beneficially apply the water right for irrigation purposes on the attached described land to which the water right is appurtenant. In the event the undersigned fails to beneficially apply said water to the described land for four (4) consecutive years, the undersigned, by this instrument, grants unto COID the undersigned's power of attorney to execute water transfer application for the State Engineer's Office on behalf of the undersigned and thereafter transfer the place of use of said water with obligation of reimbursement for said water right for such amount as COID may obtain on a sale, less cost of transfer and without further notice to the undersigned.

The undersigned covenants and agrees that this water right will not be transferred from the attached described property without the written consent of Avion and further grants unto Avion, a perpetual easement to install, maintain and alter water lines and facilities over and across the undersigned's land described herein.

It is understood between the parties that this

9161

RECEIVED

APR 14 1980

MARY

KNOW ALL MEN BY THESE PRESENTS, That LUCILLE SHROYER,

WATER RESOURCES DEPT SALEM, OREGON

hereinafter called the grantor, for the consideration hereinafter stated, to grantor paid by STEPHEN DEAN BARCLAY and LYNN ELLEN BARCLAY

hereinafter called the grantee, does hereby grant, bargain, sell and convey unto the said grantee and grantee's heirs, successors and assigns, that certain real property, with the tenements, hereditaments and appurtenances thereunto belonging or appertaining, situated in the County of Deschutes and State of Oregon, described as follows, to-wit:

The west half of the southwest quarter (W1/2 SW 1/4) in Section 15, Township 14 South, Range 13 East of the Willamette Meridian, Deschutes County, Oregon, together with an appurtenant water right of 65 acres under the system of Central Oregon Irrigation District.

Subject to existing roads, highways, easements, rights of way and reservations contained in state deeds and federal patents, and specifically subject to an easement for irrigation ditch usage as shown by Instrument recorded October 27, 1947, in Book 83, Page 354, Deed Records of said county and state and the right of way easement for an electric transmission line recorded 8-8-60 in Book 125, Page 474, Deed Records of said county and state.

(IF SPACE INSUFFICIENT, CONTINUE DESCRIPTION ON REVERSE SIDE)

To Have and to Hold the same unto the said grantee and grantee's heirs, successors and assigns forever. And said grantor hereby covenants to and with said grantee and grantee's heirs, successors and assigns, that grantor is lawfully seized in fee simple of the above granted premises, free from all encumbrances

and that grantor will warrant and forever defend the above granted premises and every part and parcel thereof against the lawful claims and demands of all persons whomsoever, except those claiming under the above described encumbrances.

The true and actual consideration paid for this transfer, stated in terms of dollars, is \$21,500.00. However, the actual consideration consists of or includes other property or value given or promised which is part of the the whole consideration (indicate which).

In construing this deed and where the context so requires, the singular includes the plural. WITNESS grantor's hand this 18th day of December, 1974.

STATE OF OREGON, County of Deschutes) ss.

(Lucille Shroyer) Mary Lucille Shroyer Dec 19, 1974

Personally appeared the above named MARY LUCILLE SHROYER

and acknowledged the foregoing instrument to be her voluntary act and deed.

Before me Notary Public for Oregon My commission expires May 13, 1978



NOTE: The space between the symbols @, if not applicable, should be deleted. See Chapter 462, Oregon Laws 1967, as amended by the 1967 Special Session.

WARRANTY DEED

JOHN H. SHROYER MARY LUCILLE SHROYER TO STEPHEN DEAN BARCLAY LYNN ELLEN BARCLAY

AFTER RECORDING RETURN TO

DESCHUTES COUNTY TITLE INSURANCE CO. P. O. BOX 525 - SEASIDE, OREGON 97138

STATE OF OREGON

9161

INDEX

(DON'T USE THIS SPACE; RESERVED FOR RECORDING LABEL IN COUNTIES WHERE USED.)

County of Deschutes ss. I certify that the within instrument was received for record on the 3 day of Dec, 1975, at 11:25 o'clock P.M., and recorded in book 214 on page 747 or as file number. Record of Deeds of said County.

Witness my hand and seal of County affixed. By Dennis Lamberson Deputy

No.

DESCHUTES COUNTY

SCALE: 1" = 400'

See Map 17 12 11


T-44716

RECEIVED
MAY 14 1980
WATER RESOURCES DEPT
SAL
WATER OREGON

SEE MAP
17 12 14BB

FOR
TAX ASSESSMENT
PURPOSES ONLY

See Map 17 12 13

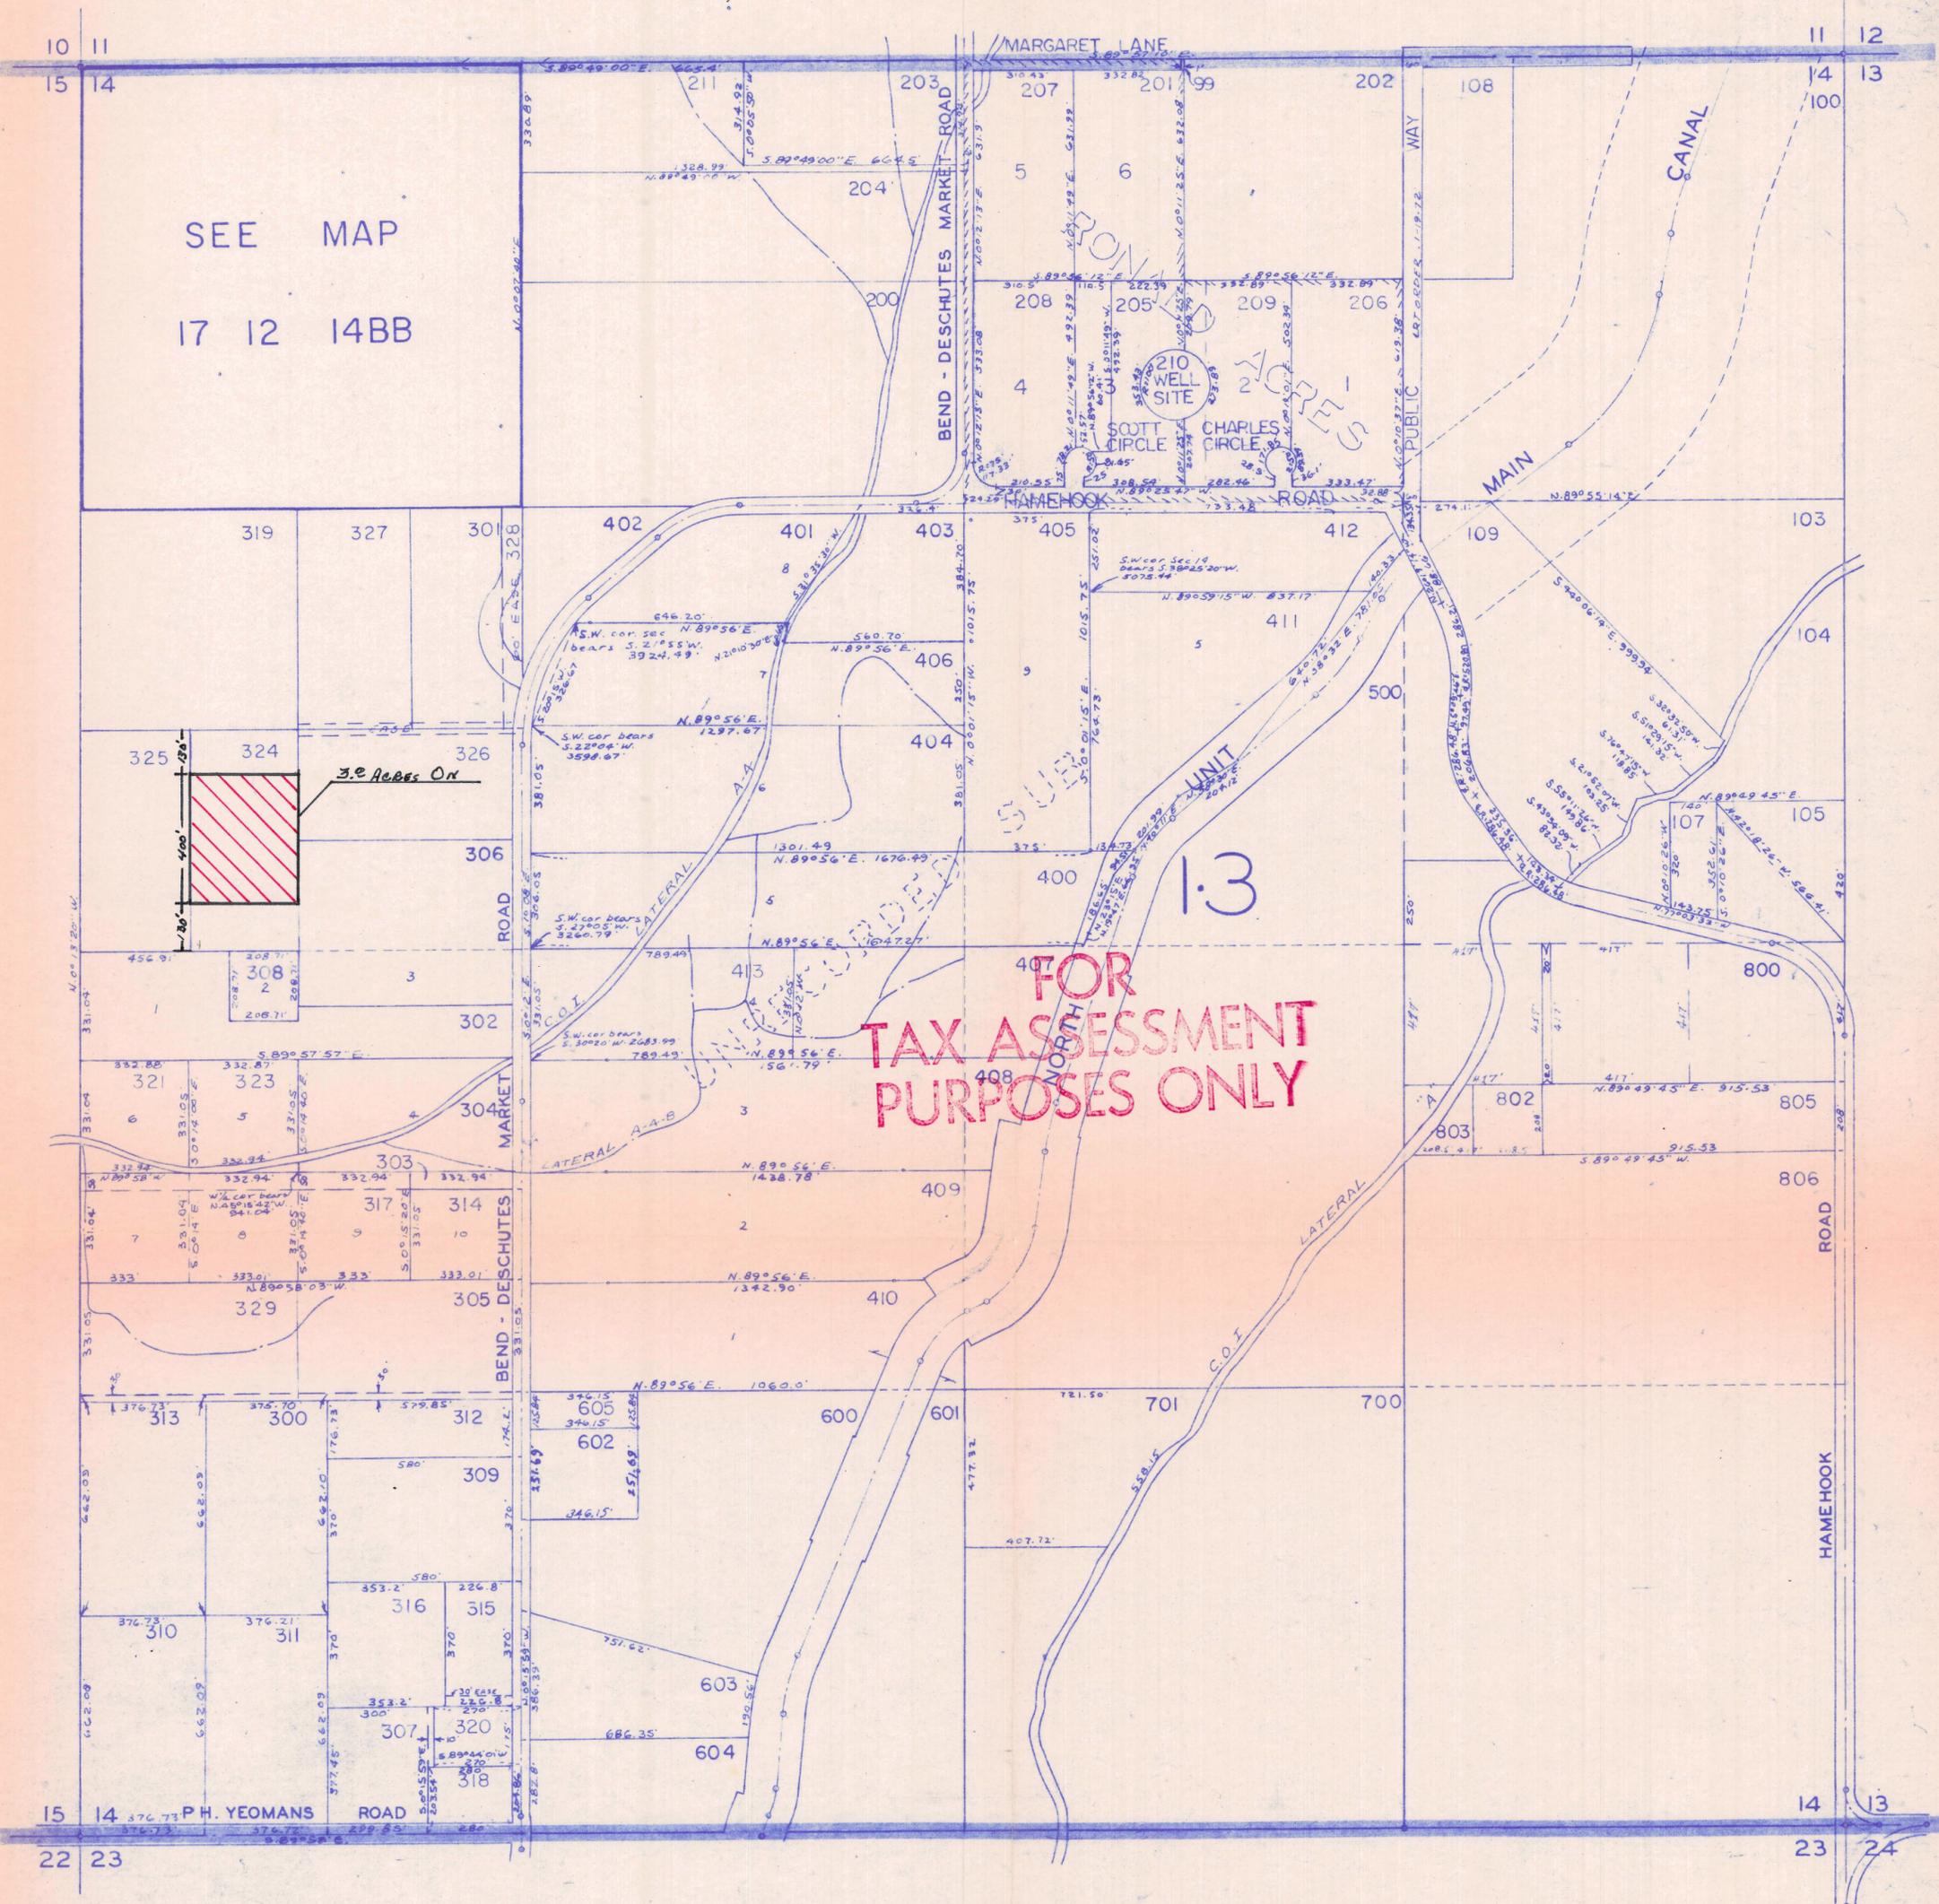

See Map 17 12 23


SECTION 15 T.14S. R.13E.W.M.
DESCHUTES COUNTY

T-4476

RECEIVED
APR 14 1980
WATER RESOURCES DEPT
SALEM, OREGON

1"=400'

See Map 14 13 10

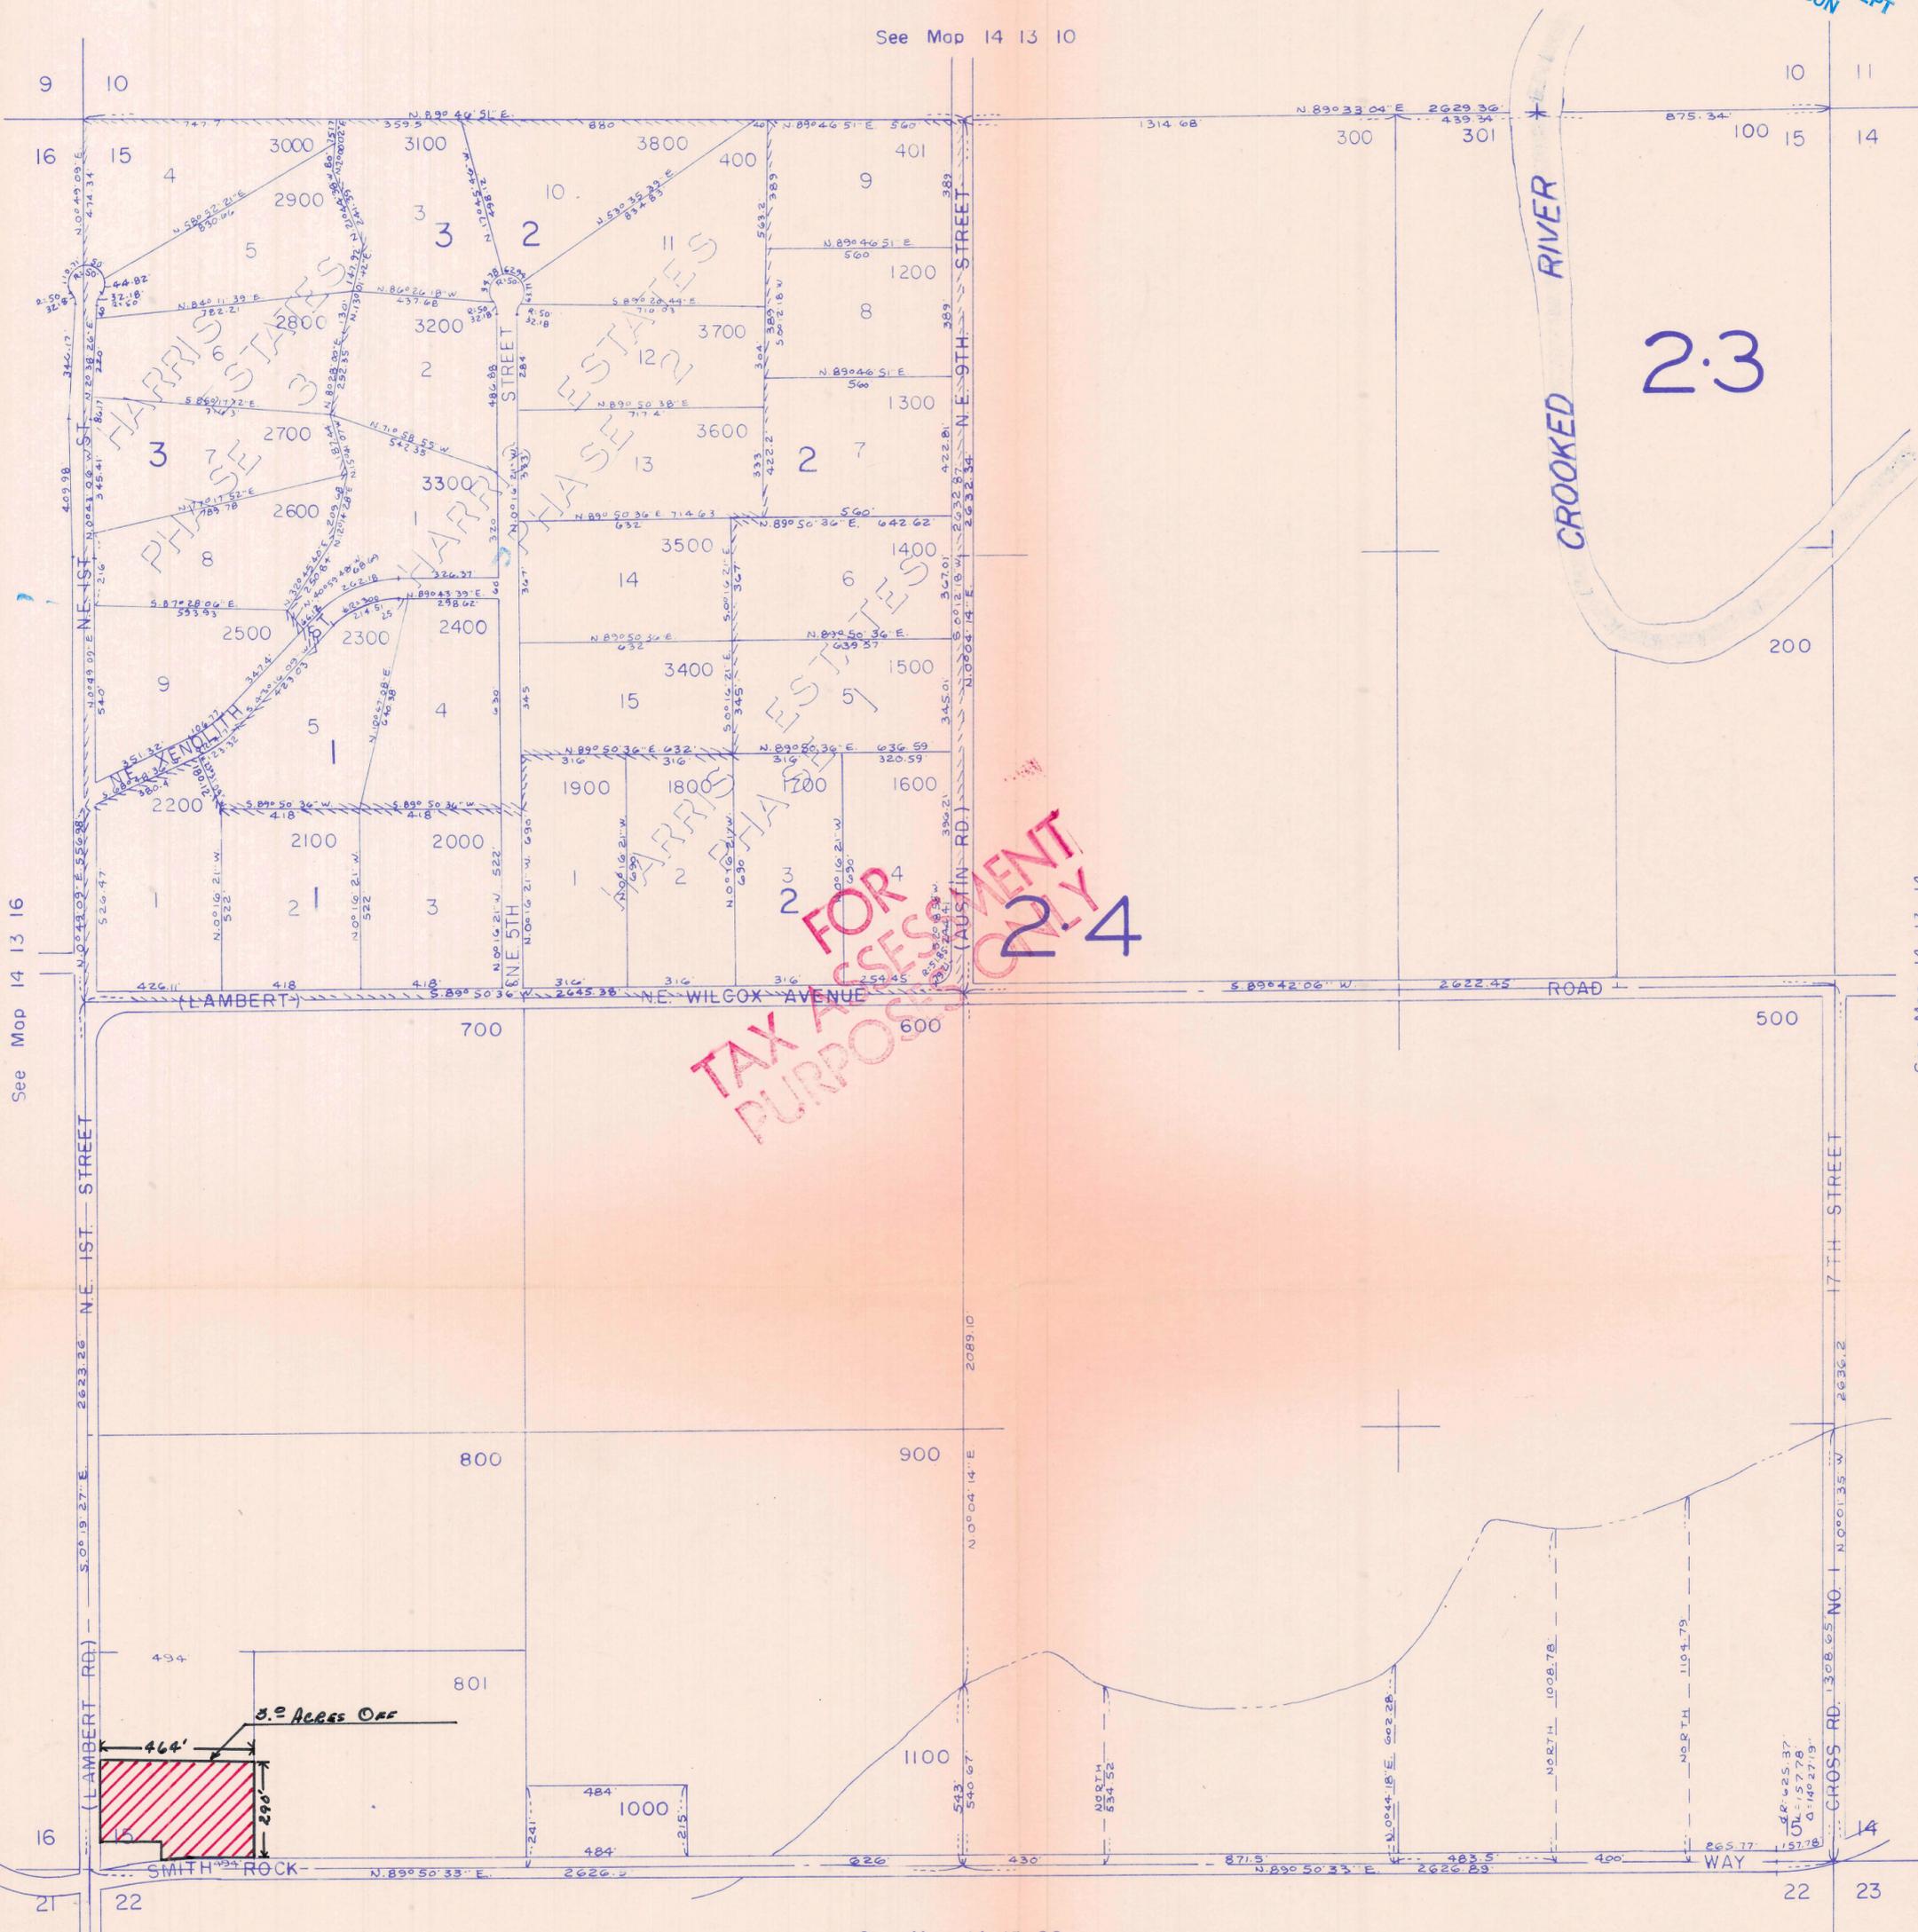

See Map 14 13 16

See Map 14 13 14

See Map 14 13 22