

Name Louise Bartlett
By COID
Address 1644 N.E. Matson Drive
Bend, OR 97701

4362

DESCRIPTION OF WATER RIGHT

Change in POU
Date filed 1-9-80
Date of hearing _____
Place of hearing _____
Date of order 3-12-80 Vol. 33, page 42
Date for application of water 10-1-81
Proof mailed _____
Proof received _____
Certificate issued _____ Vol. _____, page _____

Name of stream Deschutes River
Trib. of _____ County of Deschutes
Use irrigation
Quantity of water _____ No. of acres 1.0
Name of ditch Central Oregon Canal
Date of priority Oct 31, 1900 & Dec 2, 1907
In name of H. Spangler
Deschutes Adjudication, Vol. 16, page 56
App. No. _____ Per. No. _____ Cert. No. 29052
Certificate cancelled _____
Notation made on record by _____

FEES PAID

Date	Amount	Receipt No.
<u>1-9-80</u>	<u>30.00</u>	<u>15631</u>
TOTAL . . .		
	Cert. Fee	

FEES REFUNDED

Date	Amount	Check No.

Surveyed 7/25/85 - Butler to survey 6/80

REMARKS

See transfers T-2396 & 2405


W.R.I.S.

Assembled 4-9-85 by SRA

Entered _____ by _____

Verified _____ by _____

TO BE ENTERED WHERE CHECKED	INDEX CARDS:	
	Entered	Checked
<input checked="" type="checkbox"/> Name	<u>lg</u>	<input type="checkbox"/>
<input checked="" type="checkbox"/> Stream	<u>lg</u>	<input type="checkbox"/>
<input checked="" type="checkbox"/> Pt. of Div.	<u>lg</u>	<input type="checkbox"/>
<input checked="" type="checkbox"/> Calendar	<u>lg</u>	<input type="checkbox"/>
<input checked="" type="checkbox"/> Twp. & Rge.	<u>SRA</u>	<input type="checkbox"/>
<input checked="" type="checkbox"/> Decree-vault	<u>SRA</u>	<input type="checkbox"/>
<input checked="" type="checkbox"/> Decree-safe	<u>SRA</u>	<input type="checkbox"/>
<input checked="" type="checkbox"/> Cert. of W/R	<u>SRA</u>	<input type="checkbox"/>
<input type="checkbox"/> Per. Folder	_____	<input type="checkbox"/>
<input type="checkbox"/> Chainindex	_____	<input type="checkbox"/>
<input type="checkbox"/> Cross Ref.	_____	<input type="checkbox"/>
<input checked="" type="checkbox"/> Power Claim	<u>lg</u>	<input type="checkbox"/>
<input checked="" type="checkbox"/> Abstracts	<u>lg</u>	<input type="checkbox"/>

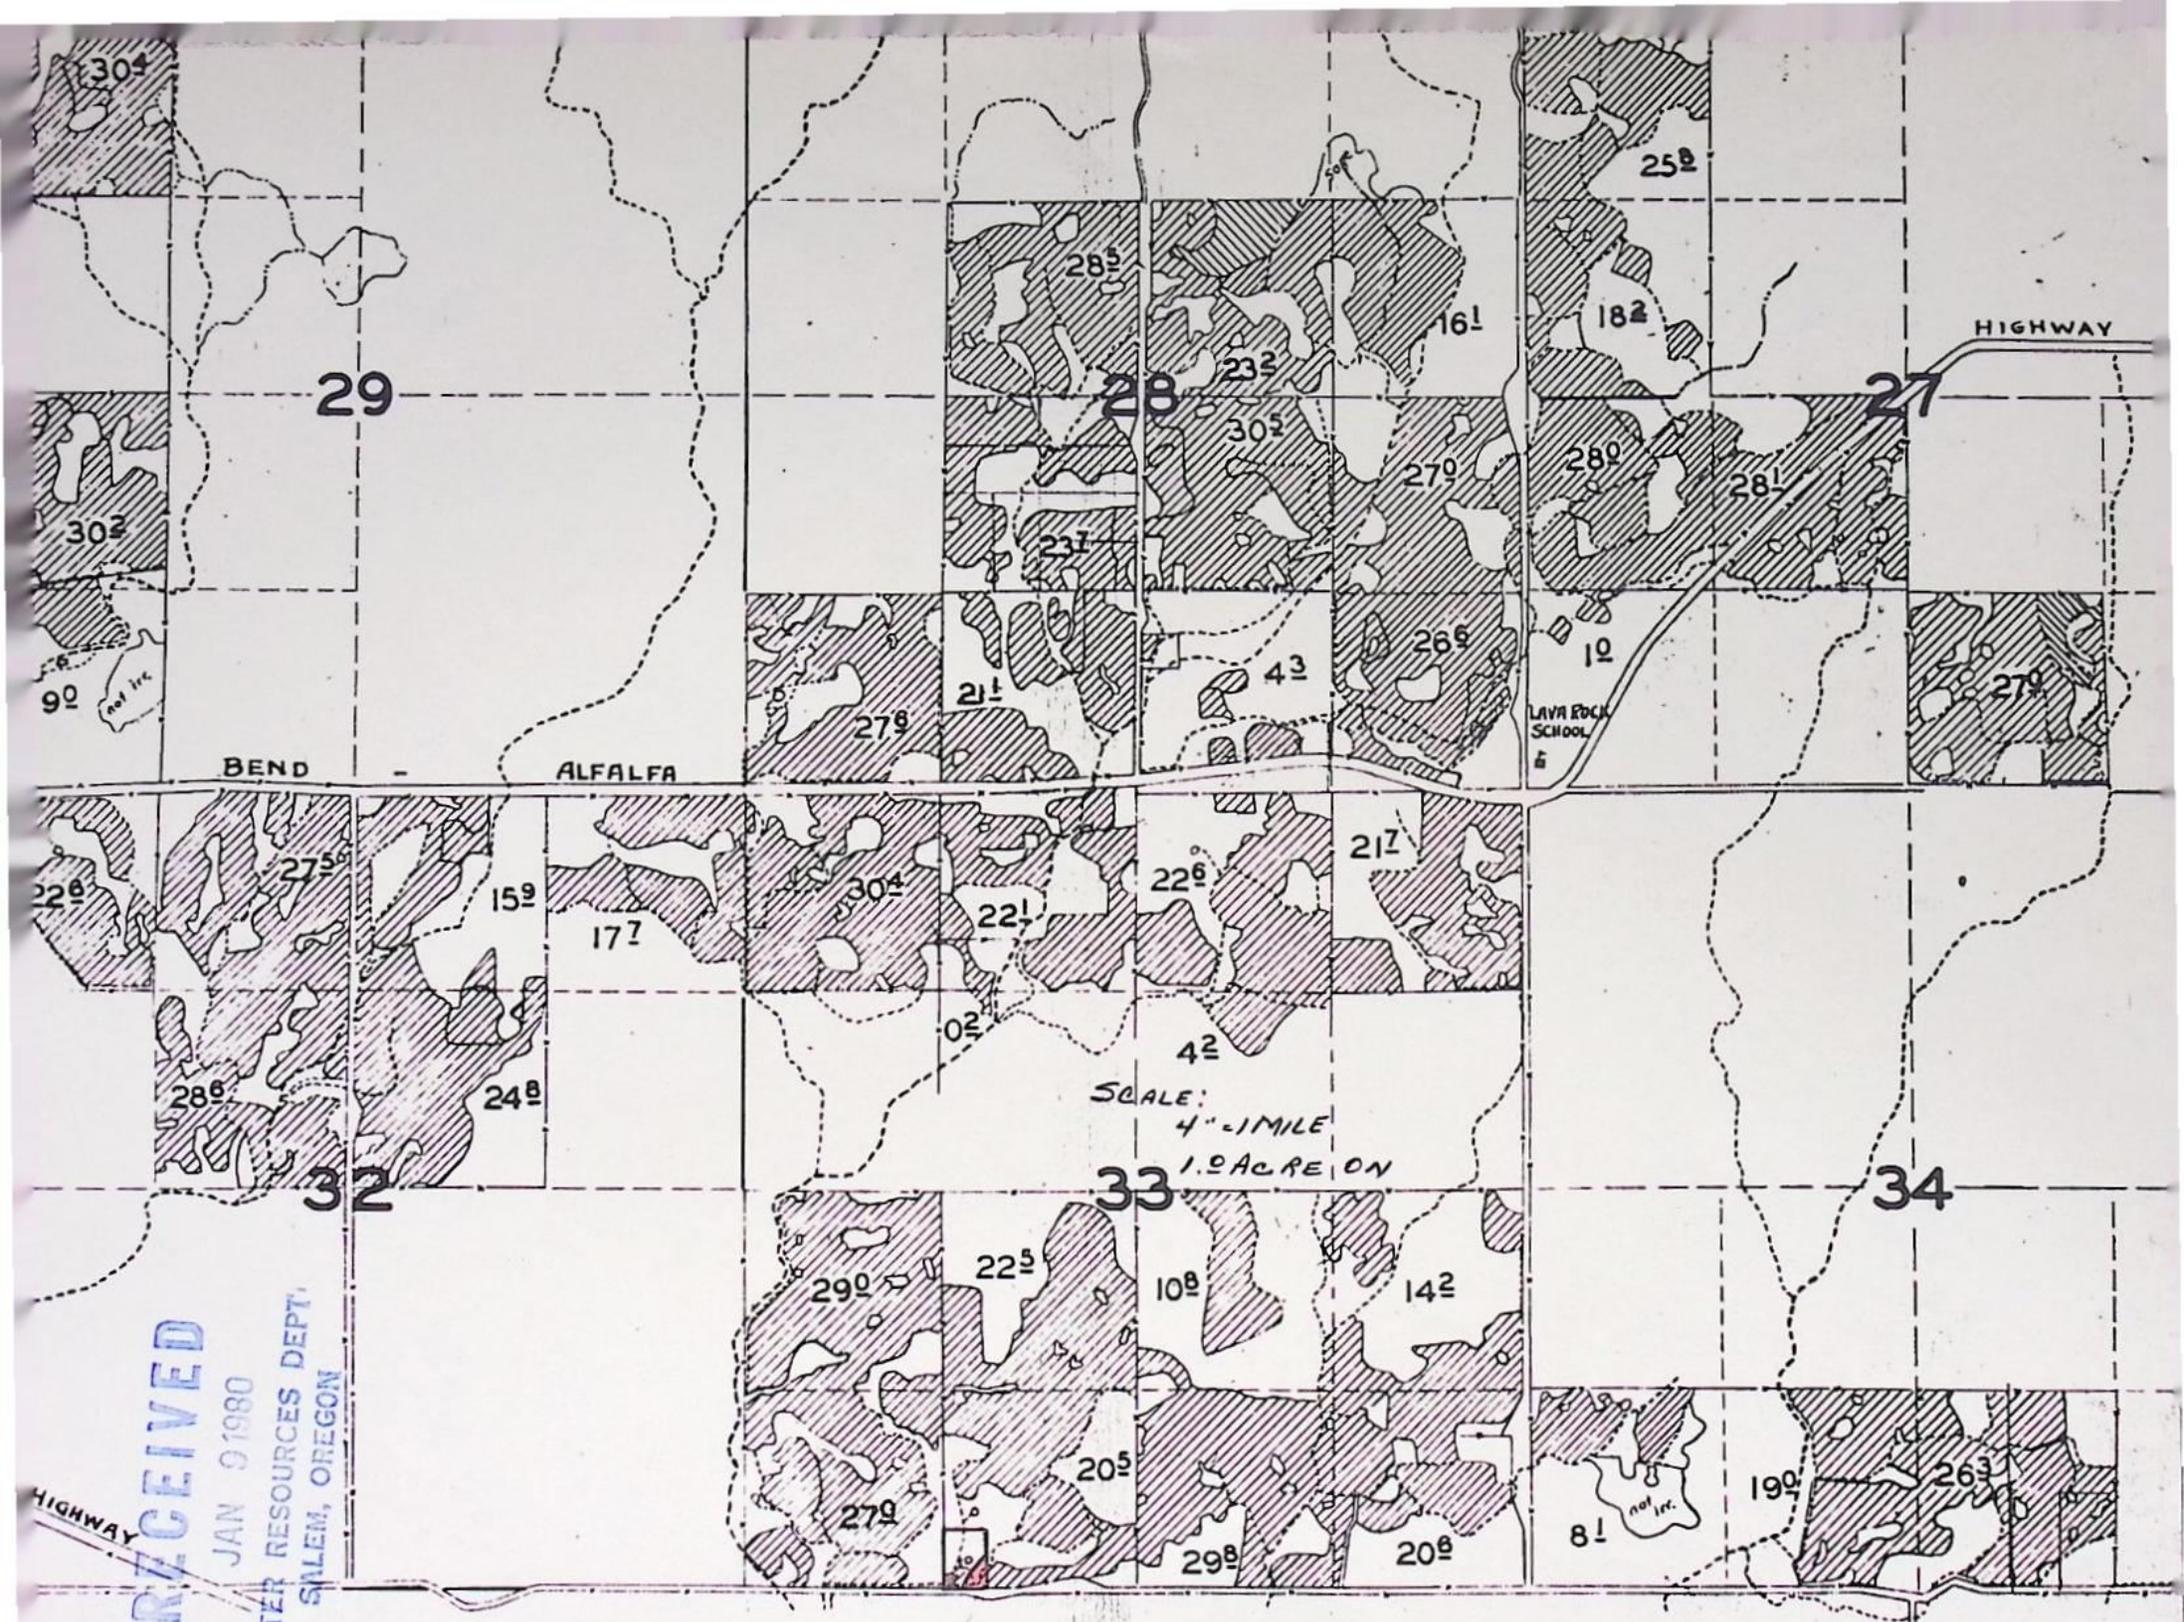

29

28

27

HIGHWAY

BEND

ALFALFA

LAVA ROCK
SCHOOL

302

90
not inc.

278

211

43

266

10

279

226

275

159

171

304

221

226

211

286

248

02

42

SCALE:
4" = 1 MILE
1.0 ACRE ON

32

33

34

290

225

108

142

HIGHWAY

RECEIVED

JAN 9 1980

WATER RESOURCES DEPT.
SALEM, OREGON

279

205


298

206

81
not inc.

190

263

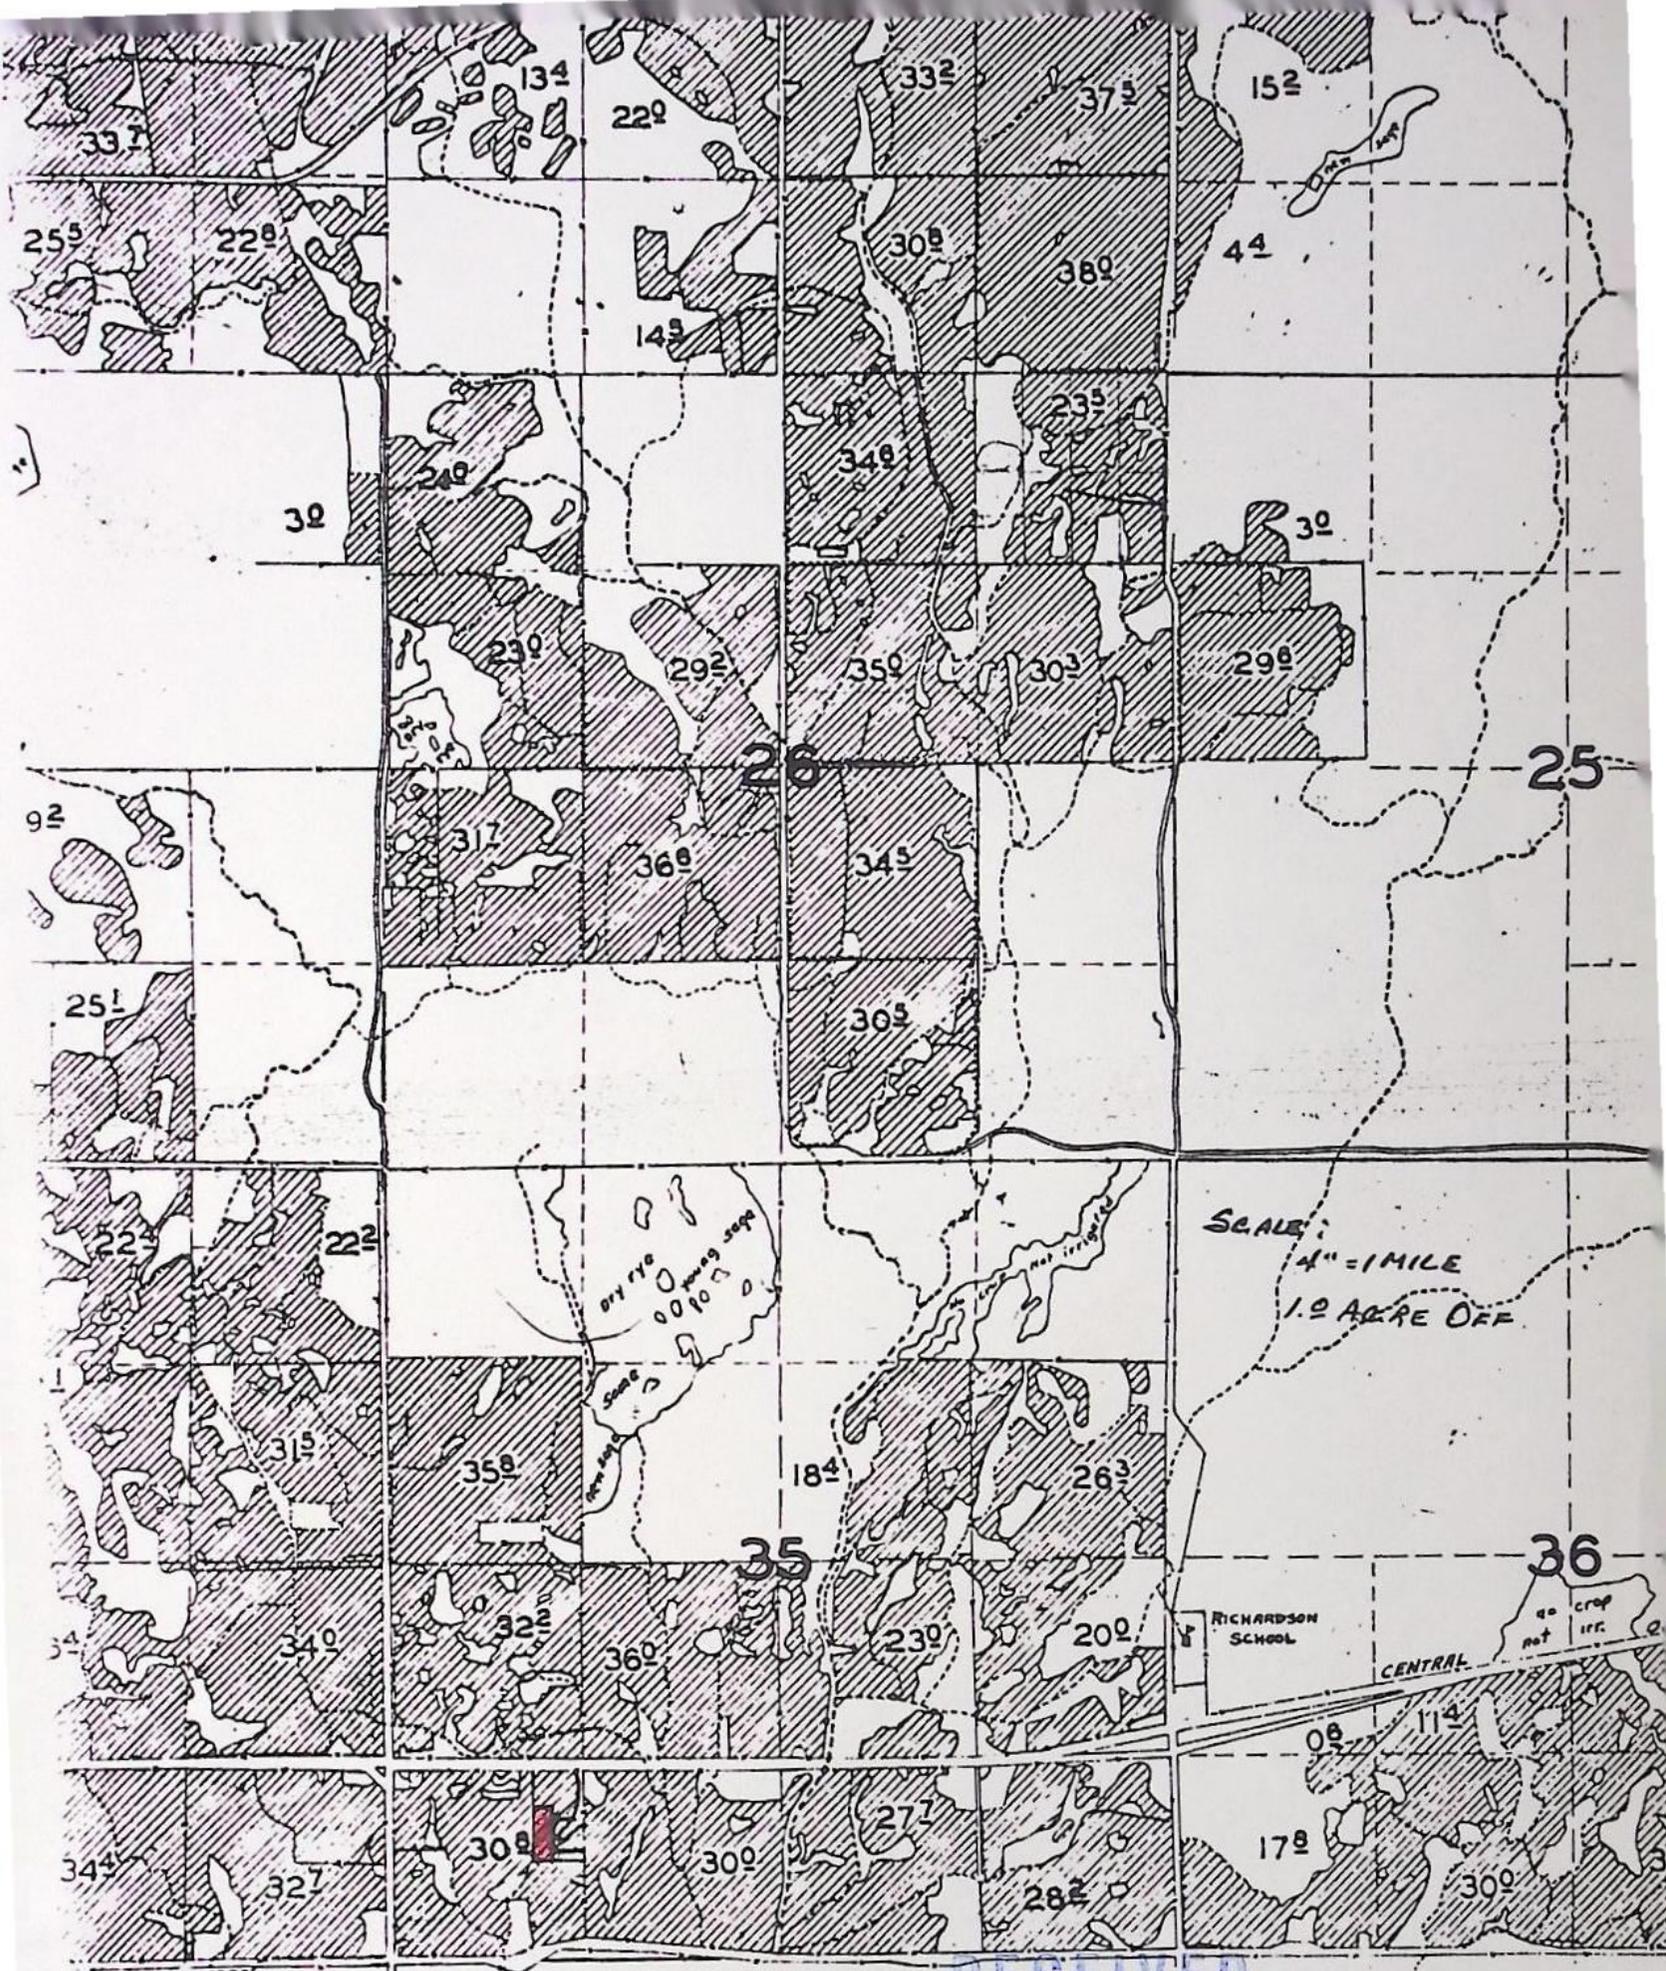

RECEIVED

JAN 9 1980

WATER RESOURCES DEPT

SALEM, OREGON

COQUILLE RIVER

BEFORE THE WATER RESOURCES DIRECTOR OF OREGON

DESCHUTES COUNTY

IN THE MATTER OF THE APPLICATION OF)
LOUISE BARTLETT (CENTRAL OREGON)
IRRIGATION DISTRICT) FOR APPROVAL)
OF A CHANGE IN PLACE OF USE OF WATER)

ORDER APPROVING
TRANSFER NO. 4362

On January 9, 1980, an application was filed in the office of the Water Resources Director by Louise Bartlett for approval of a change in place of use of water from Deschutes River, pursuant to the provisions of ORS 540.510 to 540.530.

By Decree of the Circuit Court for Deschutes County, Oregon, entered September 30, 1958, in the Matter of the Determination of the Relative Rights to the Use of the Waters of Deschutes River and its Tributaries, a water right was allowed in the name of Central Oregon Irrigation District for the use of the waters of Deschutes River for irrigation of, among other lands, a certain 1.0 acre in the SW $\frac{1}{4}$ SW $\frac{1}{4}$ of Section 35, Township 17 South, Range 12 East, W.M., being tabulated in the name of H. Spangler at Volume 16, Page 56, with dates of priority of October 31, 1900 and December 2, 1907, as evidenced by certificate recorded at Page 29052, Volume 21, State Record of Water Right Certificates. These lands also have a supplemental right under permit No. 23256 to the use of water stored in Crane Prairie Reservoir with a date of priority of February 28, 1913. These lands are irrigated by means of the Central Oregon Canal.

The applicant herein, owner of the lands above described, proposes to transfer the water right therefrom, without loss of priority, to a certain 1.0 acre in the SE $\frac{1}{4}$ SW $\frac{1}{4}$ of Section 33, Township 17 South, Range 13 East, W.M. (Eugene Butler).

The lands involved herein are within the boundaries of the Central Oregon Irrigation District and the Board of Directors of said District approved the proposed change in place of use of water at a regular meeting held October 17, 1978.

Mr. Robert F. Main, Jr., Watermaster, has filed a statement to the effect that the proposed change in place of use may be made without injury to existing rights.


No objections having been filed and it appearing that the proposed change in place of use of water may be made without injury to existing rights, the application should be approved.

NOW, THEREFORE, it hereby is ORDERED that the requested change in place of use, as described herein, without loss of priority, is approved.

It is FURTHER ORDERED that said water so transferred shall be applied to beneficial use on or before October 1, 1981.

It is FURTHER ORDERED that upon receipt of proof satisfactory to the Water Resources Director of complete application of water to beneficial use on the lands to which the water is transferred hereby, a certificate of water right shall be issued to Central Oregon Irrigation District confirming this and prior changes within the District.


Dated at Salem, Oregon this 12th day of March, 1980.

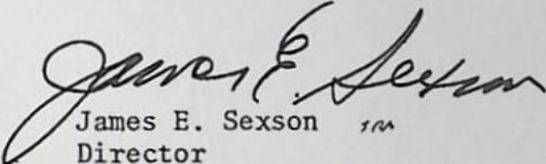
James E. Sexson *JES*
Director

SE 1/4 SW 1/4 SECTION 33

T. 17 S., R. 13 E. 11 N.

SCALE 1" = 200'

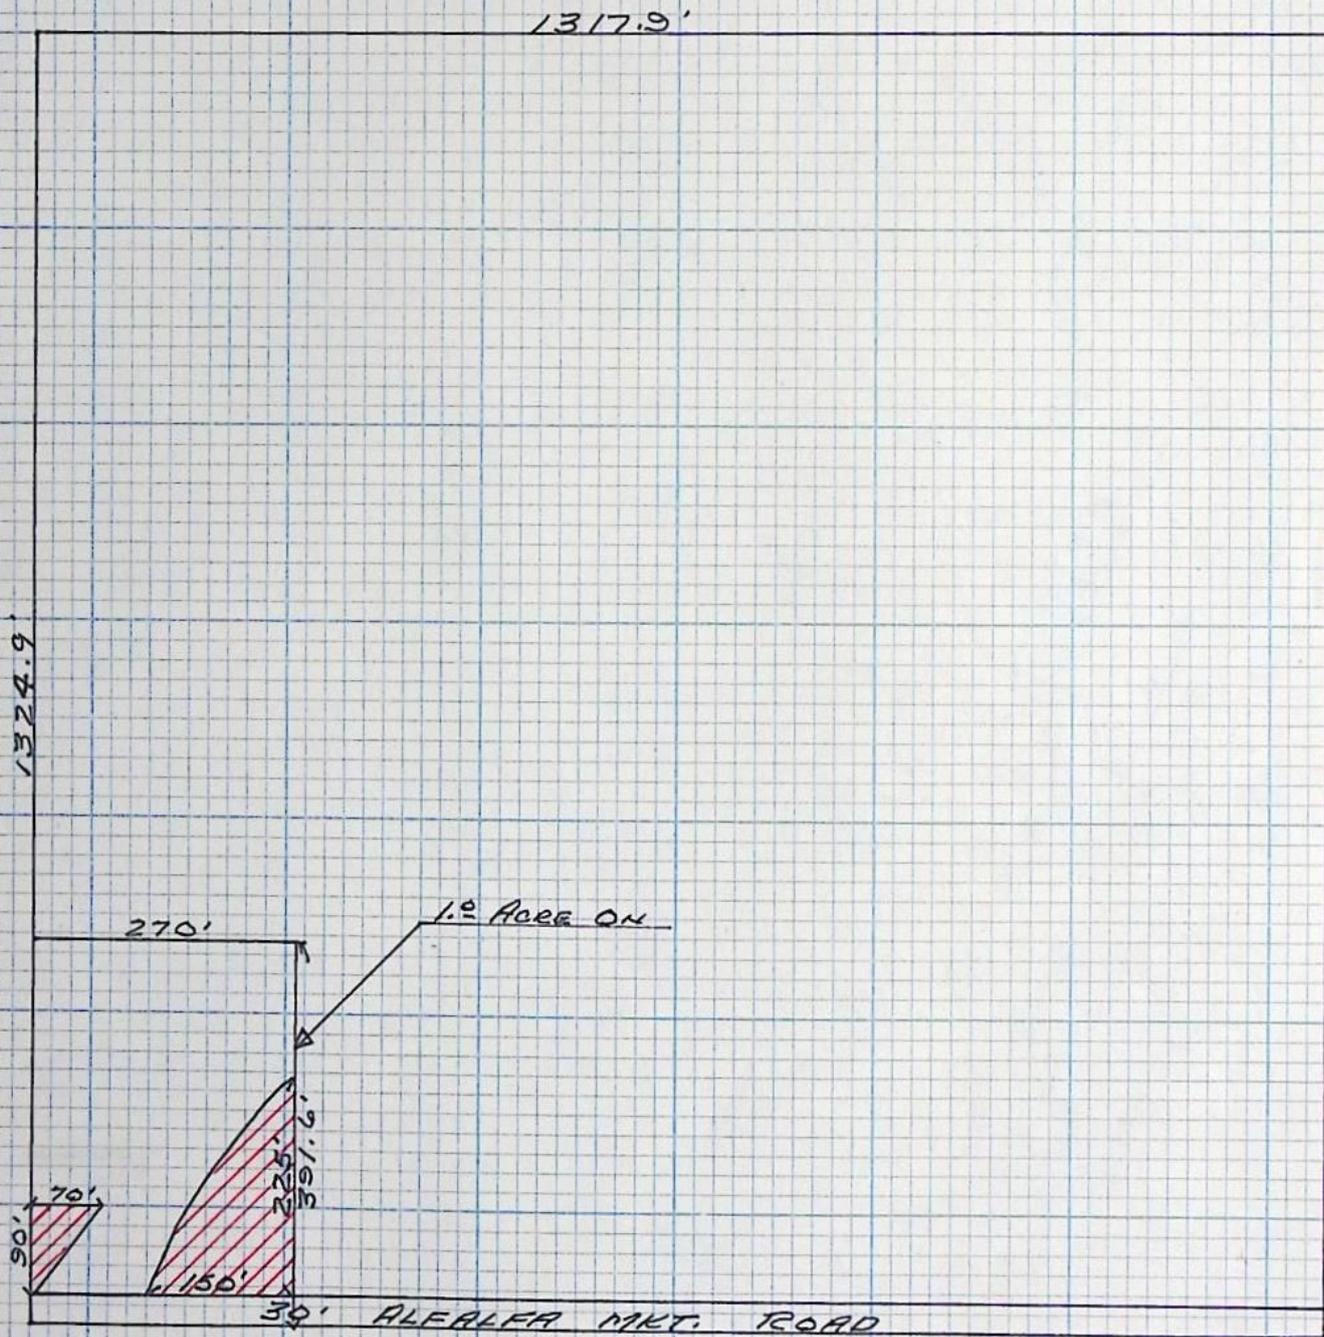

RECEIVED

JAN 9 1980

WATER RESOURCES DEPT
SALEM, OREGON

*** OREGON WATER RESOURCES DEPARTMENT ***
*** WATER RIGHTS DIVISION ***
*** WATER RIGHT DATA INPUT FORM ***

WATER RIGHT NO. T0000 *43621* PERMIT NO. 016 *056* CERTIF. NO. 029052

NAME: *LOUISE BARTLETT*

ORIG. NO. C000290521 PREV. NO. C000290521 SUPER. NO.

ADDRESS: COID PO BOX548

CITY/STATE/ZIP/COUNTY; REDMOND, OR 97756

~~07~~
09

STREAM-ID 05 1980

RIV.MI. 0.0 WM.DIST. 11 W.R.TYPE SC STATUS V

CANCEL YEAR---->

CONSTR.COMPLT--> *05 20 1980* YR.LAST USED----->

NEXT ACTION DUE-->

PRIORITY-----> 10 31 1900

PUT TO USE-----> *05 20 1980* LAST TRANS.DATE-->

LAST TRANS.TYPE-->

APPLICATION----> *01 09 1980*

SURVEYED-----> EXAM.FEE-----> *20.00*

RECORDING FEE----> *10.00*

PERMIT ISSUE--> *03 12 1980*

CONCURRENCE----> CYCLE STATUS----->

REPORTED FLAG---->

CONSTR.STRT.--> *03 12 1980*

CERTIFIED-----> CORRES.INIT.----->

CORRES.DATE----->

POINT-OF-DIVERSION DATA;
TWNSP RNGE SECT QTR/QTR STREAM-ID

RIV.MI. RATE STATUS S OR P

** REMARKS; - - - - -
** DATED-->

~~170S 120E 29 A D 05 1980 *PH* 164.9 V P~~

** PRIORITY ALSO 12-2-1907. CHANGES POLL

180S 120E 13 A C 05 1980 *CO* 171.0 V P

** PART OF C-29052 PILOT BUTTE CENTRAL

0.0

** OREGON CANAL TAB IN NAME OF *H.*

** *SPANGLER.*

PLACE-OF-USE DATA:
TWNSP RNGE SECT QTR/QTR CNTY USE % CNSMTV ACRES STATUS S OR P

170S 130E 33 C D 09 IR 100.00 1.00 V P

** -----
** -----
** -----

W.R.I.S.
Assigned *4-4-85* by *SDA*
Entered _____ by _____
Verified _____ by _____

RECEIVED
MAY 20 1980
WATER RESOURCES DEPT
SALEM, OREGON

NOTICE OF COMPLETION OF CHANGE IN

Flow of water from Deschutes River

PURSUANT TO TRANSFER APPLICATION NO. 4362

I, Eugene D. Butler, hereby certify that completion of works and use of water to the extent intended within the provisions of the order of the Water Resources Director approving said water right transfer application was accomplished by Jan. 1, 1980.

May 15-1980

Date

Eugene D. Butler

Signature

(Mail to the Water Resources Department, Salem, Oregon 97310.)

Ok
Acy

T-4362

RECEIVED
JAN 9 1980
WATER RESOURCES DEPT
SALEM, OREGON

Application for Transfer of Water Right

To the WATER RESOURCES DIRECTOR OF OREGON:

I, Louise Bartlett
(Name of applicant)

of 1644 N.E Matson Drive Bend
(Mailing address) (City)

State of Oregon 97701 382-4659 do hereby make application for change
(Zip Code) (Phone number)

in place of use
(In point of diversion; place of use; use heretofore made of the water)

1. Is the water right recorded in your name? No. H. Spangler, page 56, Transfers No. 2396
(If not, give name) and No. 2405
2. Was your water right determined by Decree of Court? yes If so, give title of proceedings
(Yes or No)
Adjudication of the Deschutes River number of certificate 29052
3. Was your water right acquired by Water Right Permit? NO If so, give number
(Yes or No)
of permit Number of certificate

NOTE: If the entire right of record is not directly involved in the requested change, only that part of the right that is directly involved should be considered in answering the balance of the questions on this form.

4. The source of water is Deschutes River, Central Oregon Canal
5. What is the date of priority of your water right? Oct. 31, 1900 and Dec. 2, 1907
6. The authorized point of diversion is located ft. and ft. from the
(N. or S.) (E. or W.)
corner of being within the 1/4 1/4 of Section Tp. R. W. M.,
(No. N. or S.) (No. E. or W.)
in the county of Deschutes The name of the ditch used is

NOTE: Answer question if the application is for change in point of diversion.

7. The proposed point of diversion is located ft. and ft. from the
(N. or S.) (E. or W.)
corner of being within the 1/4 1/4 of Section Tp. R. W. M.,
(No. N. or S.) (No. E. or W.)
in the county of The name of the ditch to be used is

8. The use to which the water is applied is irrigation
(Irrigation, Mining, Power, Manufacturing, etc.)

Location of area irrigated, or place of use if other than irrigation:

Township North or South	Range E. or W. of Willamette Meridian	Section	List ¼-¼ of Section	Number Acres To Be Irrigated
17	12	35	SW¼ SW¼	✓ 1.0

(If more space required, attach separate sheet)

9. Are you the legal owner of the above described lands? yes
(If not owner, explain your interest)

10. To your knowledge, has any portion of the water right above described undergone a period of five or more consecutive years of nonuse? No
(Yes or No)

NOTE: Answer questions 11, 12 and 13 if application is for change in use or place of use.

11. Are the lands from which you propose to transfer your water right free of all encumbrances, including taxes, mortgages, liens, etc.? No
(Answer Yes or No)

12. If not, give below a description of existing encumbrances:

NATURE OF ENCUMBRANCE	HELD BY	AMOUNT
Land Contract Sales	E.R. Mills	Letter of consent attached.

13. The use to which the water is to be applied is irrigation
(Irrigation, power, mining, manufacturing, domestic supplies, etc.)

Location of area to be irrigated, or place of use if other than irrigation:

Township North or South	Range E. or W. of Willamette Meridian	Section	List ¼-¼ of Section	Number Acres To Be Irrigated
17	13	33	SE¼ SW¼	✓ 1.0

(If more space required, attach separate sheet)

14. Reasons for the proposed changes are irrigation

15. Construction work will be completed on or before _____

16. The water will be completely applied to the proposed use on or before Oct. 31, 1979

Remarks This one acre of water right is being transferred to the property of Eugene Butler, title holder, lying in the SE 1/4 SW 1/4 of 33-17-13.

Approved by the Board of Directors of Central Oregon Irrigation District at a regular meeting held October 17, 1978.

NOTE: THIS APPLICATION MUST BE ACCOMPANIED BY A MAP OR MAPS SHOWING THE BEFORE AND AFTER LOCATIONS OF THE POINT OF DIVERSION AND/OR PLACE OF USE, AS THE CASE MAY BE.

AFFIDAVIT OF APPLICANT

I, Louise Bartlett, the applicant herein, being first duly sworn, depose and say that I have read the above and foregoing application for transfer of water right; that I know the contents thereof and that the statements therein made are true and correct to the best of my knowledge and belief.

In Witness Whereof, I have hereunto set my hand this 9th day of October, 1978

Louise J. Bartlett
(Name of applicant)

Subscribed and sworn to before me this 9th day of October, 1978

Robert A. Anderson
NOTARY PUBLIC FOR OREGON

[Notarial Seal]



My commission expires 9/14/79

Name and Postoffice Address of Approver	Date of Relative Priority	Amount Cubic Feet Per Second	Number Acres	Use	Name of Ditch	Stream	Description of Land or Piece of Use
Central Oregon Irrigation District - Continued:							
H. Spangler			32.0		T-4368 A P.V. 70 70 T-4362 A P.V. 10 70		32.0 acres in the SW $\frac{1}{4}$ SW $\frac{1}{4}$, Section 35, T. 17 S., R. 12 E., W.M.
R. E. Wilson			30.0		2 ^o Ac. Trsf. Sp. Dr. V. 19 p. 28 2 ^o Ac. Trsf. Sp. Dr. V. 19 p. 27 2 ^o Ac. Trsf. Sp. Dr. V. 20 p. 48 1 ^o A. " " " 20 p. 44		30.0 acres in the SE $\frac{1}{4}$ SW $\frac{1}{4}$, Section 35, T. 17 S., R. 12 E., W.M.
L. J. Perdue			20.0				20.0 acres in the NE $\frac{1}{4}$ SE $\frac{1}{4}$, Section 35, T. 17 S., R. 12 E., W.M.
J. H. Roundtree			27.0				27.0 acres in the SE $\frac{1}{4}$ SE $\frac{1}{4}$, Section 35, T. 17 S., R. 12 E., W.M.
H. J. Rainey			225.0				11.0 acres in the NE $\frac{1}{4}$ SW $\frac{1}{4}$, 1.0 acre in the NW $\frac{1}{4}$ S $\frac{1}{2}$, 17.0 acres in the SW $\frac{1}{4}$ SW $\frac{1}{4}$, 30.0 acres in the SE $\frac{1}{4}$ SW $\frac{1}{4}$, 4.0 acres in the NE $\frac{1}{4}$ SE $\frac{1}{4}$, 17.0 acres in the NW $\frac{1}{4}$ SE $\frac{1}{4}$, 30.0 acres in the SW $\frac{1}{4}$ SE $\frac{1}{4}$, 7.0 acres in the SE $\frac{1}{4}$ SE $\frac{1}{4}$, Section 36, T. 17 S., R. 12 E., W.M.
					7 th Ac. Trsf. Sp. Dr. Vol. 23 p. 417 3 rd " " " " " 23 p. 417 0 th " " " " " 23 p. 417 1 st " " " " " 23 p. 417		31.0 acres in the NE $\frac{1}{4}$ NW $\frac{1}{4}$, 28.0 acres in the NW $\frac{1}{4}$ NW $\frac{1}{4}$, 21.0 acres in the SW $\frac{1}{4}$ NW $\frac{1}{4}$, 28.0 acres in the SE $\frac{1}{4}$ NW $\frac{1}{4}$, Section 1, T. 18 S., R. 12 E., W.M.
Fred Walgemuth			14.0				14.0 acres in the SW $\frac{1}{4}$ SE $\frac{1}{4}$, Section 17, T. 17 S., R. 13 E., W.M.
Jess Thompson			20.0				20.0 acres in the NW $\frac{1}{4}$ SW $\frac{1}{4}$, Section 18, T. 17 S., R. 13 E., W.M.
L. C. Grant			18.0				18.0 acres in the SW $\frac{1}{4}$ SW $\frac{1}{4}$, Section 18, T. 17 S., R. 13 E., W.M.
Walter Smead			112.0		5 th 23 Ac. Trsf. Sp. Dr. Vol. 7 p. 258 15 th " " " " " 7 p. 273 14 th " " " " " 7 p. 258		30.0 acres in the NE $\frac{1}{4}$ SE $\frac{1}{4}$, 15.0 acres in the NW $\frac{1}{4}$ SE $\frac{1}{4}$, 32.0 acres in the SW $\frac{1}{4}$ SE $\frac{1}{4}$, 35.0 acres in the SE $\frac{1}{4}$ SE $\frac{1}{4}$, Section 18, T. 17 S., R. 13 E., W.M.
John S. Reeves			68.0		6 th " " " " " 21 p. 132 10 th Ac. Trsf. Sp. Dr. Vol. 21 p. 132 15 th " " " " " 7 p. 258		34.0 acres in the NE $\frac{1}{4}$ NE $\frac{1}{4}$, 34.0 acres in the NW $\frac{1}{4}$ NE $\frac{1}{4}$, Section 19, T. 17 S., R. 13 E., W.M.
George Smith			43.0				15.0 acres in the SW $\frac{1}{4}$ NE $\frac{1}{4}$, 28.0 acres in the SE $\frac{1}{4}$ NE $\frac{1}{4}$, Section 19, T. 17 S., R. 13 E., W.M.
Ted Holliday			8.0		18 th " " " " " 7 p. 579		8.0 acres in the NE $\frac{1}{4}$ NW $\frac{1}{4}$, Section 19, T. 17 S., R. 13 E., W.M.
F. L. Kurtz			20.0				20.0 acres in Lot 1 (NW $\frac{1}{4}$ NW $\frac{1}{4}$), Section 19, T. 17 S., R. 13 E., W.M.

See also under:
Section 27, T. 17 S., R. 12 E., W.M.



STATE OF OREGON

INTEROFFICE MEMO

TO: TRANSFERS, WATER RIGHTS DIVISION

DATE: Jan 14, 1980.

FROM: ** Robert F. Main, Jr., Watermaster

RECEIVED

JAN 24 1980

WATER RESOURCES DEPT
SALEM, OREGON

SUBJECT: WATER RIGHT TRANSFER APPLICATION NO. 4362

IN THE NAME OF Louise Bartlett

In my opinion the proposed change in place of use of water from Deschutes River

MAY BE MADE WITHOUT INJURY WOULD RESULT IN INJURY* to an existing water right.

Headgate notices HAVE HAVE NOT been issued for diversion from the sources which serves this right.

If for change in point of diversion, is there any intervening point of diversion between the authorized and the proposed points of diversion? _____
(yes or no)

In my opinion, the order approving the subject transfer application should include the following in regard to the appropriator installing suitable measuring devices in the diversion works:

- _____ (1) PRIOR to the diverting of water at the new point of diversion . . .
- ✓ (2) When in the judgment of the watermaster it becomes necessary . . .

* The approval of this transfer application would result in injury to other water rights because _____

** RM
Watermaster's signature or initials

SW1/4 SEC. 33 T17S. R13E.W.M.
DESCHUTES COUNTY
1"=200'

dead numbers 300

17 13 33C

RECEIVED

JAN 9 1980

WATER RESOURCES DEPT
SALEM, OREGON

See Map 17 13



17 13 33C

RECEIVED

JAN 9 1980

WATER RESOURCES DEPT
SALEM, OREGON


SEC. 35 T.17S. R.12E.W.M.

DESCHUTES COUNTY

Deed Numbers 503 17 1

SCALE: 1" = 400'

See Map 17 12 26

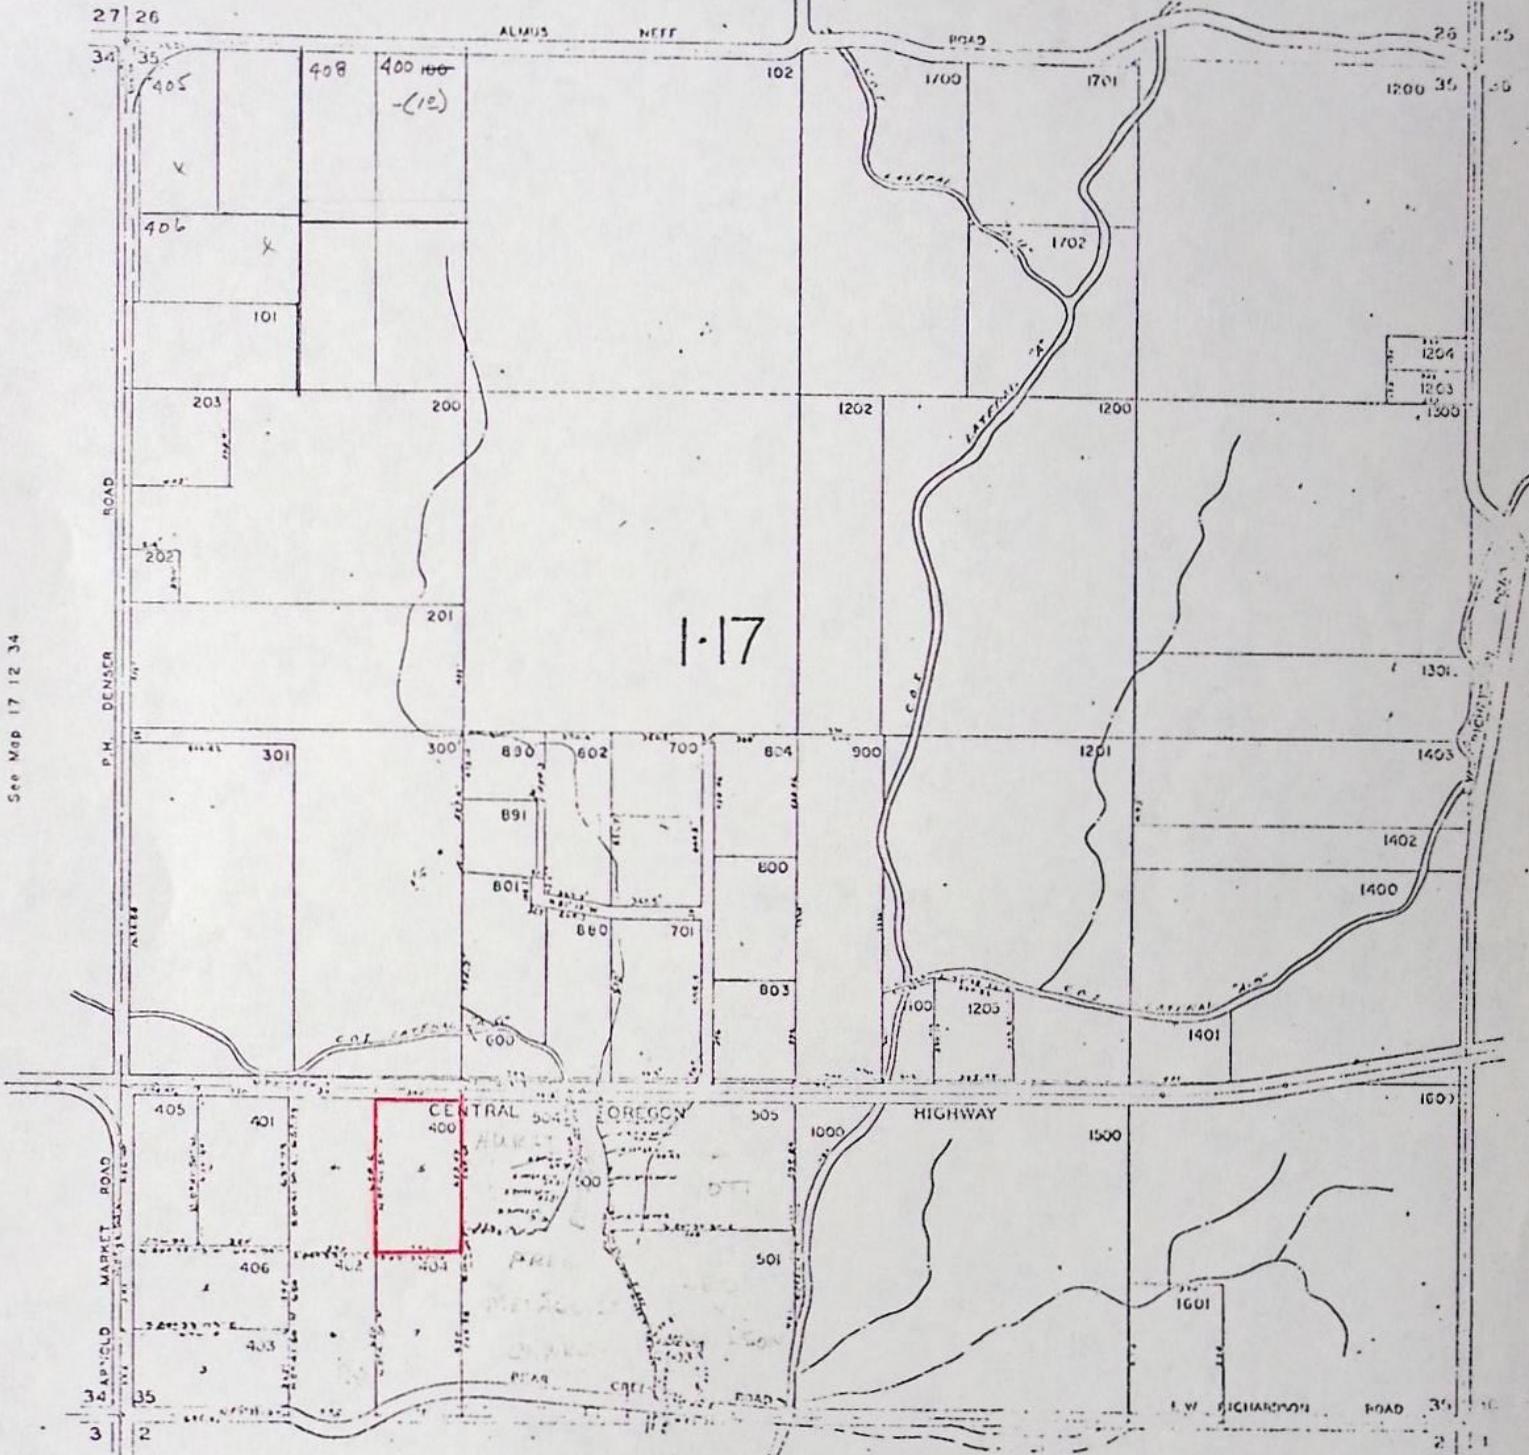

See Map 17 12 34

See Map 17 12 27

17 12 27

RECEIVED
JAN 9 1980
WATER RESOURCES DEPT
SALEM, OREGON

I, E. R. Mills, contract purchaser of the following described lands do hereby give my consent to the removal by transfer application of one (1) acre of irrigation water right:

TO WIT: The east one-half (E $\frac{1}{2}$) of the Northeast Quarter (NE $\frac{1}{4}$) of the Southwest Quarter (SW $\frac{1}{4}$) of the Southwest Quarter (SW $\frac{1}{4}$) of Section 35, Township 17 South, Range 12 E.W.M.

Signed ER Mills
E. R. Mills

Dated 10-12-1978

COPY

RECEIVED

JAN 9 1980

WATER RESOURCES DEPT
SALEM, OREGON

REAL ESTATE PURCHASE CONTRACT

DATE:

AUGUST 1, 1978

SELLER:

LOUIS JEANNETTE BARTLETT, an
estate in fee simple

BUYER:

E. R. MILLS, an estate
in fee simple

Until a change is requested, all tax state-
ments shall be sent to the following address:

E. R. Max Mills

61665 Harmony Lane, Bend, Oregon 97701

PROPERTY:

A tract of land in the Southwest Quarter of
the Southwest Quarter of Section 35,
TOWNSHIP 17 SOUTH, RANGE 12 EAST OF THE
WILLAMETTE MERIDIAN, Deschutes County,
Oregon, more particularly described as
follows: Beginning at the Northeast corner
of said Southwest Quarter Southwest Quarter
of Section 35; thence South 00°41'50" East,
659.74 feet; thence North 89°33'05" West,
340.00 feet; thence North 00°41'50" West,
658.60 feet; thence South 89°42'06" East,
340.00 feet to the point of beginning.
EXCEPTING THEREFROM the Northerly portion
lying within the right of way of the
Central Oregon Highway.

TOGETHER WITH two (2) acres of water
delivered through the system of the
Central Oregon Irrigation District.

SUBJECT TO the following exceptions:

1. The premises fall within the boundaries
of Central Oregon Irrigation District and
are subject to rules, regulations, assess-
ments and liens thereon.
2. Existing telephone, telegraph, power
lines, roads, railroads, highways, ditches,
canals and pipelines.
3. Conditions, Covenants and Restrictions,
including the terms and provisions thereof,
recorded October 30, 1968 in Book 161 at
page 582 of Deed Records; as amended and
recorded January 6, 1977 in Book 243
at page 465 of Deed Records.

PURCHASE PRICE: \$50,000.00

DOWN PAYMENT: \$6,000.00

Seller agrees to sell and Buyer agrees to purchase the above
described property upon the following terms and conditions:

-1-REAL ESTATE
PURCHASE CONTRACT

LAW OFFICES OF
MERRILL & O'SULLIVAN
327 N.W. GREENWOOD
BEND, OREGON 97701

Escrow: As soon as practicable following the execution of this agreement, the parties shall deliver in escrow to First National Bank, of Bend, Oregon:

(a) A Warranty Deed to the property, free and clear of all encumbrances, except as specified herein, with Seller as grantor and Buyer as grantee;

(b) An executed copy of this agreement.

Expenses of escrow shall be shared equally by the parties. The parties shall execute escrow instructions with the escrow agent which shall be satisfactory to all parties. Such instructions shall become a part of this Agreement as if fully set forth herein.

This Agreement shall extend to and be binding upon the heirs, personal representatives, successors and assigns of the respective parties.

In construing this contract and where context so requires, the singular includes the plural.

EXECUTED this 1st day of August, 1978.

Louise Jeannette Bartlett
LOUISE JEANNETTE BARTLETT

E. R. Mills
E. R. MILLS

STATE OF OREGON)

) ss.

County of Deschutes)

On this 1st day of August, 1978, personally appeared before me the above named LOUISE JEANNETTE BARTLETT and acknowledged the foregoing instrument to be her voluntary act and deed.

Cheryl M. Puckard
Notary Public for Oregon
My Commission Expires: 5/12/82

STATE OF OREGON)

) ss.

County of Deschutes)

On this 9th day of August, 1978, personally appeared before me the above named E. R. MILLS and acknowledged the foregoing instrument to be his voluntary act and deed.

Cheryl M. Puckard
Notary Public for Oregon
My Commission Expires: 5/12/82

6 and last -
REAL ESTATE
PURCHASE CONTRACT

LAW OFFICES OF
MERRILL & O'SULLIVAN
327 N.W. GREENWOOD
BEND, OREGON 97701


DESCHUTES COUNTY

T-4362

SCALE: 1" = 400'

See Map 17 12 26

RECEIVED
JAN 9 1980
WATER RESOURCES DEPT
SALEM, OREGON

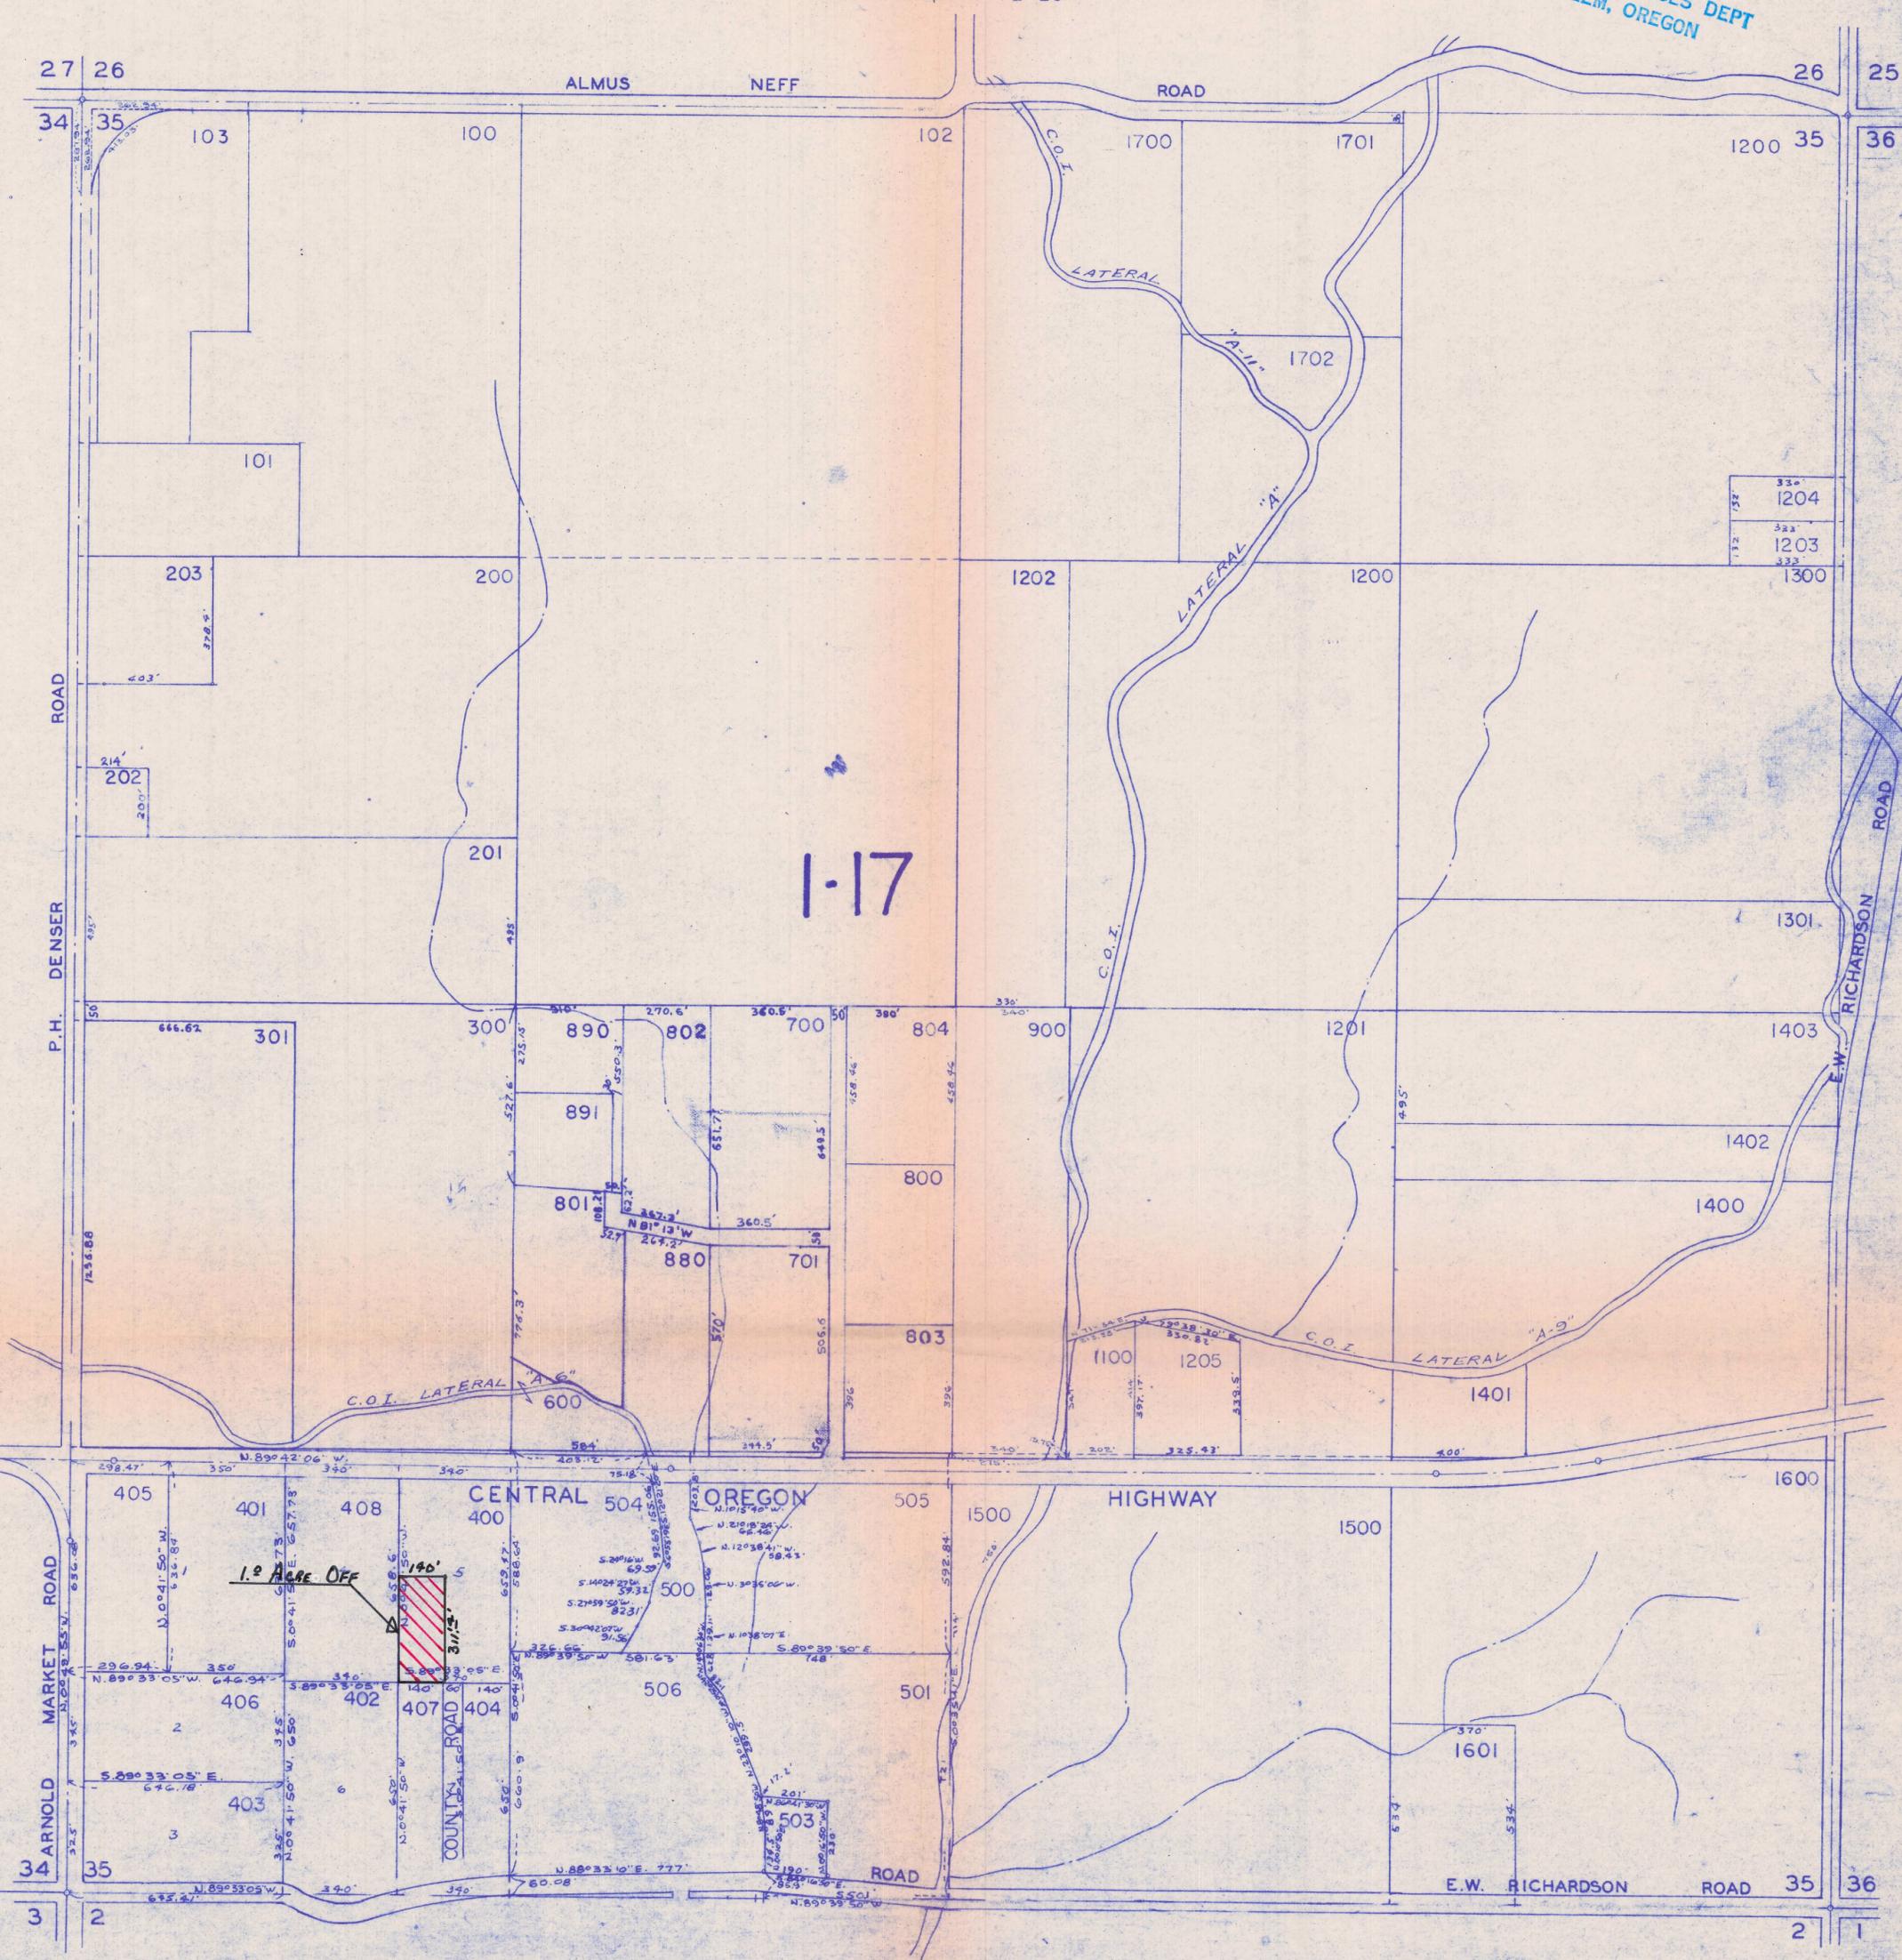

See Map 17 12 34

See Map 17 12 36

See Map 18 12 2