

4331

Name Durward G. & Lenore A. Reed

By COLD

Address Box 453

Terrebonne, OR 97760

Change in POV

Date filed Nov. 19, 1979

Date of hearing _____

Place of hearing _____

Date of order 1-21-80 Vol. 32, page 658

Date for application of water 10-1-81 Ext to 10-1-84
85

Proof mailed _____

Proof received _____

Certificate issued _____ Vol. _____, page _____

DESCRIPTION OF WATER RIGHT

Name of stream Deschutes River

Trib. of _____ County of Deschutes

Use Irrigation

Quantity of water _____ No. of acres 7.0

Name of ditch Pilot Butte Canal

Date of priority Oct. 31, 1900 & Dec 2, 1907

In name of R.E. Thompson

_____ Adjudication, Vol. 16, page 86

App. No. _____ Per. No. _____ Cert. No. 29052

Certificate cancelled _____

Notation made on record by _____

FEEES PAID

Date	Amount	Receipt No.
<u>11-19-79</u>	<u>30.00</u>	<u>15058</u>
TOTAL . . .		
	Cert. Fee	

FEEES REFUNDED

Date	Amount	Check No.

64085 SRA
7-15-85 cl

To sur 12/84
To Survey 1-6-86

REMARKS

See T-4371 A POV 7.0 acres out next door
Surveyed 5/31/84 (Sattosanti, English, Armstrong)

W.R.I.S.	
Assembled <u>7-3-85</u> by <u>SRA</u>	
Entered _____ by _____	
Verified _____ by _____	

TO BE ENTERED WHERE CHECKED	INDEX CARDS:	
	Entered	Checked
<input checked="" type="checkbox"/> Name	<u>Bej</u>	_____
<input checked="" type="checkbox"/> Stream	<u>Bej</u>	_____
<input checked="" type="checkbox"/> Pt. of Div.	<u>Bej</u>	_____
<input checked="" type="checkbox"/> Calendar	<u>Bej</u>	_____
<input checked="" type="checkbox"/> Twp. & Rge.	<u>SRA</u>	_____
<input checked="" type="checkbox"/> Decree-vault	<u>SRA</u>	_____
<input checked="" type="checkbox"/> Decree-safe	<u>SRA</u>	_____
<input checked="" type="checkbox"/> Cert. of W/R	<u>SRA</u>	_____
<input type="checkbox"/> Per. Folder	_____	_____
<input type="checkbox"/> Chainindex	_____	_____
<input type="checkbox"/> Cross Ref.	_____	_____
<input checked="" type="checkbox"/> Power Claim	<u>Bej</u>	_____
<input checked="" type="checkbox"/> Abstracts	<u>Bej</u>	_____

BEFORE THE WATER RESOURCES DIRECTOR OF OREGON

DESCHUTES COUNTY

IN THE MATTER OF THE APPLICATION OF)
DURWARD G. & LENORE A. REED (CENTRAL)
OREGON IRRIGATION DISTRICT) FOR AP-)
PROVAL OF A CHANGE IN PLACE OF USE)
OF WATER FROM DESCHUTES RIVER)

ORDER APPROVING
TRANSFER NO. 4331

On November 19, 1979, an application was filed in the office of the Water Resources Director by Durward G. and Lenore A. Reed for approval of a change in place of use of water from Deschutes River, pursuant to the provisions of ORS 540.510 to 540.530.

By Decree of the Circuit Court for Deschutes County, Oregon, entered September 30, 1958, in the Matter of the Determination of the Relative Rights to the use of the waters of Deschutes River and Its Tributaries, a water right was allowed in the name of Central Oregon Irrigation District for the use of the waters of Deschutes River for irrigation of, among other lands, a certain 7.0 acres in SW $\frac{1}{4}$ NW $\frac{1}{4}$ of Section 21, Township 14 South, Range 13 East, W.M., being tabulated in the name of R. E. Thompson at Volume 16, page 86, with dates of priority of October 31, 1900 and December 2, 1907, as evidenced by certificate recorded at page 29052, Volume 21, State Record of Water Right Certificates. These lands also have a supplemental right under permit No. 23256 to the use of water stored in Crane Prairie Reservoir with a date of priority of February 28, 1913. These lands are irrigated by means of the Pilot Butte Canal.

The applicants herein, owners of the lands above described, propose to transfer the water right therefrom, without loss of priority, to a certain 5.0 acres in SE $\frac{1}{4}$ NW $\frac{1}{4}$ of Section 9, Township 14 South, Range 13 East, W.M. (Faye English); 1.0 acre in Lot 1, Block 1, Country View Estates in NW $\frac{1}{4}$ SE $\frac{1}{4}$, Section 15, Township 17 South, Range 12 East, W.M. (Alfred Sottosanti); and 1.0 acre in NE $\frac{1}{4}$ NW $\frac{1}{4}$ of Section 17, Township 15 South, Range 13 East, W.M. (Frank Armstrong).

The lands involved herein are within the boundaries of the Central Oregon Irrigation District and the Board of Directors of said District approved the proposed change in place of use at a regular meeting held April 10, 1979.

Mr. Robert F. Main, Jr., Watermaster, has filed a statement to the effect that the proposed change in place of use may be made without injury to existing rights.


No objections having been filed and it appearing that the proposed change in place of use may be made without injury to existing rights, the application should be approved.

NOW, THEREFORE, it hereby is ORDERED that the requested change in place of use, as described herein, without loss of priority, is approved.

It is FURTHER ORDERED that said water so transferred shall be applied to beneficial use on or before October 1, 1981.

It is FURTHER ORDERED that upon receipt of proof satisfactory to the Water Resources Director of complete application of water to beneficial use on the lands to which the water is transferred hereby, a certificate of water right shall be issued to Central Oregon Irrigation District confirming this and prior changes within the District.

Dated at Salem, Oregon this 21st day of January, 1980.

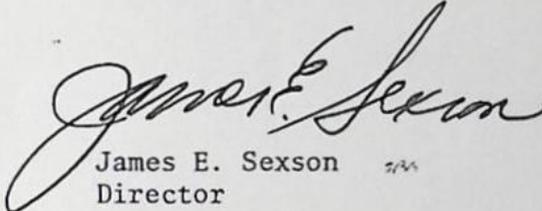

James E. Sexson
Director

Transfer 4331

APPLICATION FOR EXTENSION OF TIME
FOR TRANSFER OF WATER RIGHT

To the WATER RESOURCES DIRECTOR OF OREGON:

I, Faye English (Name of Applicant)

of 623 W Antler, Redmond,
(Mailing Address) (City)

State of Oregon, 97756, 548 5713,
(Zip Code) (Phone Number)

do hereby make application for an extension of time within which to complete a change in:

() point of diversion place of use () use heretofore made

of water under the terms of an order of the Water Resources Director entered

on Jan 21, 19 80, approving Transfer 4331, in the name

of Durward G and Lenore A Reed (Central OR Irrigation District),

for Irrigation of 5 acres on SE 1/4 NW 1/4 Section 9, T14 S R 13E WM (Faye English)

(give location of your property, as shown on the order approving the transfer)

THE FOLLOWING HAS BEEN accomplished toward completion of the change within the time allowed, which expired on October 1, 19 85:

Headgate was installed, land surveyed and cleared at the time the water was purchased.

Appointment made with Mr Bob Anderson COI, Redmond today to find a different location for another headgate.

(if for irrigation, how many acres, total, are now irrigated)

TO FULLY COMPLETE the change, it will be necessary to accomplish the

following: To meet with Bob Anderson, COI, Redmond, who I have just been talking with, and decide on a different location for a new headgate. Then all that will be necessary is to

acquire a pump and install pipe. At the time I purch the water it would have meant running pipe through a culvert underneath a road, which would have been very costly. Mr. Anderson said since then there has been Co. changes and that I can now take water from a ditch crossing my property. This I can do with much less cost and will enable me to irrigate- yet this season.

I AM UNABLE TO COMPLETE the change under the terms of the order, within the time allowed, because _____

_____ and request that the time for completion be extended to October 1, 19 85

Faye English
(signature of applicant)

MAIL COMPLETED APPLICATION AND FEE IN THE AMOUNT OF \$100 TO:

WATER RESOURCES DEPARTMENT
Mill Creek Office Park
555 13th Street, NE
Salem, Oregon 97310

\$100.00
7-15-85
#46883

*** OREGON WATER RESOURCES DEPARTMENT ***
 *** WATER RIGHTS DIVISION ***
 *** WATER RIGHT DATA INPUT FORM ***

WATER RIGHT NO. T0000 ⁴³³¹¹ PERMIT NO. 016 ⁰⁸⁶ CERTIF. NO. 029052
 ORIG. NO. C000290521 PREV. NO. C000290521 SUPER. NO.

NAME: DURWARD & LENORE REED
 ADDRESS: COID PO BOX548
 CITY/STATE/ZIP/COUNTY: REDMOND, OR 97756

~~07~~
 09

STREAM-ID 05 1980

RIV.MI. 0.0 WM.DIST. 11 W.R.TYPE SC STATUS V

CANCEL YEAR-->	CONSTR.COMPLT-->	YR.LAST USED----->	NEXT ACTION DUE-->
PRIORITY-----> 10 31 1900	PUT TO USE----->	LAST TRANS.DATE-->	LAST TRANS.TYPE-->
APPLICATION--> 11 19 1979	SURVEYED----->	EXAM.FEE-----> 20.00	RECORDING FEE-----> 10.00
PERMIT ISSUE--> 01 21 1980	CONCURRENCE----->	CYCLE STATUS----->	REPORTED FLAG----->
CONSTR.STRT.--> 01 21 1980	CERTIFIED----->	CORRES.INIT.----->	CORRES.DATE----->

POINT-OF-DIVERSION DATA:
 TWP/RNGE/SECT QTR/QTR STREAM-ID

TWP	RNGE	SECT	QTR	QTR	STREAM-ID	RIV.MI.	RATE	STATUS	S	OR	P
170S	120E	29	A	D	05 1980	164.9		V			P
180S	120E	13	A	C	05 1980	171.0		V			P
						0.0					

** REMARKS; - - - - -
 ** DATED-->
 ** PRIORITY ALSO 12-2-1907 CHANGES POLL
 ** PART OF C-29052 PILOT BUTTE CENTRAL
 ** OREGON CANAL TAB IN NAME OF R.E.
 ** THOMPSON

PLACE-OF-USE DATA:
 TWP/RNGE/SECT QTR/QTR CNTY USE % CNSMTV ACRES STATUS S OR P

TWP	RNGE	SECT	QTR	QTR	CNTY	USE %	CNSMTV	ACRES	STATUS	S	OR	P
140S	130E	09	B	D	09	IR	100.00	5.00	V			P
150S	130E	17	B	A	09			1.08				
170S	120E	15	D	B	09			1.00				

** - - - - -
 ** - - - - -
 ** - - - - -

W.R.I.S.

Assigned 4-3-85 by SRB

Entered _____ by _____

Verified _____ by _____

APPLICATION FOR EXTENSION OF TIME
FOR TRANSFER OF WATER RIGHT

Transfer 4331
RECEIVED
JUN 1 1984
WATER RESOURCES DEPT
SALEM, OREGON

To the WATER RESOURCES DIRECTOR OF OREGON:

I, Faye English (Your Answering Service)
(Name of Applicant)

of 623 W Antler, Redmond,
(Mailing Address) (City)

State of OR, 97716, 548-5713,
(Zip Code) (Phone Number)

do hereby make application for an extension of time within which to complete a change in:

() point of diversion (X) place of use () use heretofore made

of water under the terms of an order of the Water Resources Director entered
on January 21, 1980, approving Transfer 4331, in the name
of Durward G + Lenore A. Reed (Central Oregon Ter Dist),
for Irrigation of 5⁰ Acres in SE¹/₄ NW¹/₄ Sec. 9, T. 14S,
R. 13E, W.M. (Faye ENGLISH)

(give location of your property, as shown on the order approving the transfer)

THE FOLLOWING HAS BEEN accomplished toward completion of the change within the time
allowed, which expired on October 1, 1981:

Head gate installed, land surveyed & cleared (Partially)

(if for irrigation, how many acres, total, are now irrigated)

TO FULLY COMPLETE the change, it will be necessary to accomplish the
following: Install pump & pipe, & sprinklers

I AM UNABLE TO COMPLETE the change under the terms of the order, within the time allowed,
because Cost of material & installation. also death & probate
of co-owner.

and request that the
time for completion be extended to October 1, 1984.

Faye English
(signature of applicant)

\$100
#42928
June 1, 1984

MAIL COMPLETED APPLICATION AND FEE IN THE AMOUNT OF \$100 TO:

WATER RESOURCES DEPARTMENT
Mill Creek Office Park
555 13th Street, NE
Salem, Oregon 97310

Ext to 10-1-84
SBA
56/8

RECEIVED

DEC 2 1981

WATER RESOURCES DEPT
SALEM, OREGON

NOTICE OF COMPLETION OF CHANGE IN

Place of Use

PURSUANT TO TRANSFER APPLICATION NO. 4331

I, Mary Sottocanto, hereby certify that completion of works and use of water to the extent intended within the provisions of the order of the Water Resources Director approving said water right transfer application was accomplished by April, 1981.

11/30/81
Date

Mary J. Sottocanto
Signature

(Mail to the Water Resources Department, Salem, Oregon 97310.)

My husband is out of town at this time.

OK
Jcy

RECEIVED

OCT 29 1980

WATER RESOURCES DEPT
SALEM, OREGON

NOTICE OF COMPLETION OF CHANGE IN

Place of use of water from Deschutes River (1.0 acres to Frank Armstrong)

PURSUANT TO TRANSFER APPLICATION NO. 4331

I, FRANK ARMSTRONG, hereby certify that completion of works and use of water to the extent intended within the provisions of the order of the Water Resources Director approving said water right transfer application was accomplished by OCTOBER 15, 1980.

OCT. 27, 1980

Date

Frank Armstrong
Signature

(Mail to the Water Resources Department, Salem, Oregon 97310.)

CP
Jey

RECEIVED

SEP 23 1980

WATER RESOURCES DEPT
SALEM, OREGON

NOTICE OF COMPLETION OF CHANGE IN

place of use of water from Deschutes River (1.0 acre to Alfred Sottosanti)

PURSUANT TO TRANSFER APPLICATION NO. 4331

I, Alfred Sottosanti, hereby certify that completion of works and use of water to the extent intended within the provisions of the order of the Water Resources Director approving said water right transfer application was accomplished by April, 1979.

Sept 20 1980
Date

Alfred Sottosanti
Signature

(Mail to the Water Resources Department, Salem, Oregon 97310.)

*de
copy*

RECEIVED

SEP 13 1979

WATER RESOURCES DEPT
SALEM, OREGON

Application for Transfer of Water Right

RECEIVED

NOV 10 1979

WATER RESOURCES DEPT
SALEM, OREGON

To the WATER RESOURCES DIRECTOR OF OREGON:

I, Durward G. Reed and Lenore A. Reed

(Name of applicant)

of Box 453

(Mailing address)

Terrebonne

(City)

State of Oregon

97760

(Zip Code)

548-3893

(Phone number)

do hereby make application for change

in place of use

(In point of diversion; place of use; use heretofore made of the water)

1. Is the water right recorded in your name? No. R.E. Thompson, page 86

(If not, give name)

2. Was your water right determined by Decree of Court? yes If so, give title of proceedings

(Yes or No)

Adjudication of the Deschutes River

number of certificate

3. Was your water right acquired by Water Right Permit? If so, give number

(Yes or No)

of permit Number of certificate

NOTE: If the entire right of record is not directly involved in the requested change, only that part of the right that is directly involved should be considered in answering the balance of the questions on this form.

4. The source of water is Deschutes River, Pilot Butte Canal

5. What is the date of priority of your water right? Oct. 31, 1900 and Dec. 2, 1907

6. The authorized point of diversion is located ft. and ft. from the

(N. or S.)

(E. or W.)

corner of being within the $\frac{1}{4}$ $\frac{1}{4}$ of Section Tp. R. W. M.,

(No. N. or S.) (No. E. or W.)

in the county of Deschutes The name of the ditch used is

NOTE: Answer question if the application is for change in point of diversion.

7. The proposed point of diversion is located ft. and ft. from the

(N. or S.)

(E. or W.)

corner of being within the $\frac{1}{4}$ $\frac{1}{4}$ of Section Tp. R. W. M.,

(No. N. or S.) (No. E. or W.)

in the county of The name of the ditch to be used is

8. The use to which the water is applied is irrigation
(Irrigation, Mining, Power, Manufacturing, etc.)

Location of area irrigated, or place of use if other than irrigation:

Township North or South	Range E. or W. of Willamette Meridian	Section	List 1/4-1/4 of Section	Number Acres To Be Irrigated
14	13	21	SW1/4 NW1/4	7.0 ✓

(If more space required, attach separate sheet)

9. Are you the legal owner of the above described lands? Yes
(If not owner, explain your interest)

10. To your knowledge, has any portion of the water right above described undergone a period of five or more consecutive years of nonuse? No
(Yes or No)

NOTE: Answer questions 11, 12 and 13 if application is for change in use or place of use.

11. Are the lands from which you propose to transfer your water right free of all encumbrances, including taxes, mortgages, liens, etc.? Yes
(Answer Yes or No)

12. If not, give below a description of existing encumbrances:

NATURE OF ENCUMBRANCE	HELD BY	AMOUNT
None		

13. The use to which the water is to be applied is irrigation
(Irrigation, power, mining, manufacturing, domestic supplies, etc.)

Location of area to be irrigated, or place of use if other than irrigation:

Township North or South	Range E. or W. of Willamette Meridian	Section	List 1/4-1/4 of Section	Number Acres To Be Irrigated
14	13	9	SE1/4 NW1/4	5.0 ✓
17	12	15	Lot 1 Blk. 1 Country View Estates NW1/4 SE1/4	1.0
15	13	17	NE1/4 NW1/4	1.0

(If more space required, attach separate sheet)

14. Reasons for the proposed changes are more beneficial use

15. Construction work will be completed on or before _____

16. The water will be completely applied to the proposed use on or before Oct. 1, 1980

Remarks 5.0 acres to Faye English, SE 1/4 NW 1/4 9-14-13. 1.0 acre to Alfred Sottosanti on Lot 1 Block 1 of Counrty View Estates and 1.0 acre to Frank Armstrong on NE 1/4 NW 1/4 of 17-14-13.

Approved by the Board of Directors of the Central Oregon Irrigation District at a regular meeting held April 10, 1979.

NOTE: THIS APPLICATION MUST BE ACCOMPANIED BY A MAP OR MAPS SHOWING THE BEFORE AND AFTER LOCATIONS OF THE POINT OF DIVERSION AND/OR PLACE OF USE, AS THE CASE MAY BE.

AFFIDAVIT OF APPLICANT

I, Durward G. Reed and Lenore A. Reed, the applicant herein, being first duly sworn, depose and say that I have read the above and foregoing application for transfer of water right; that I know the contents thereof and that the statements therein made are true and correct to the best of my knowledge and belief.

In Witness Whereof, I have hereunto set my hand this 12th day of March, 1979.

x Durward G. Reed
x Lenore A. Reed
(Name of applicant)

Subscribed and sworn to before me this 12th day of March, 1979.

[Notarial Seal]

Robert A. Anderson
NOTARY PUBLIC FOR OREGON

My commission expires 9/14/79

RECEIVED


SEP 11 1979

WATER RESOURCES DEPT
SALEM, OREGON

RECEIVED

NOV 1 1979

WATER RESOURCES DEPT
SALEM, OREGON

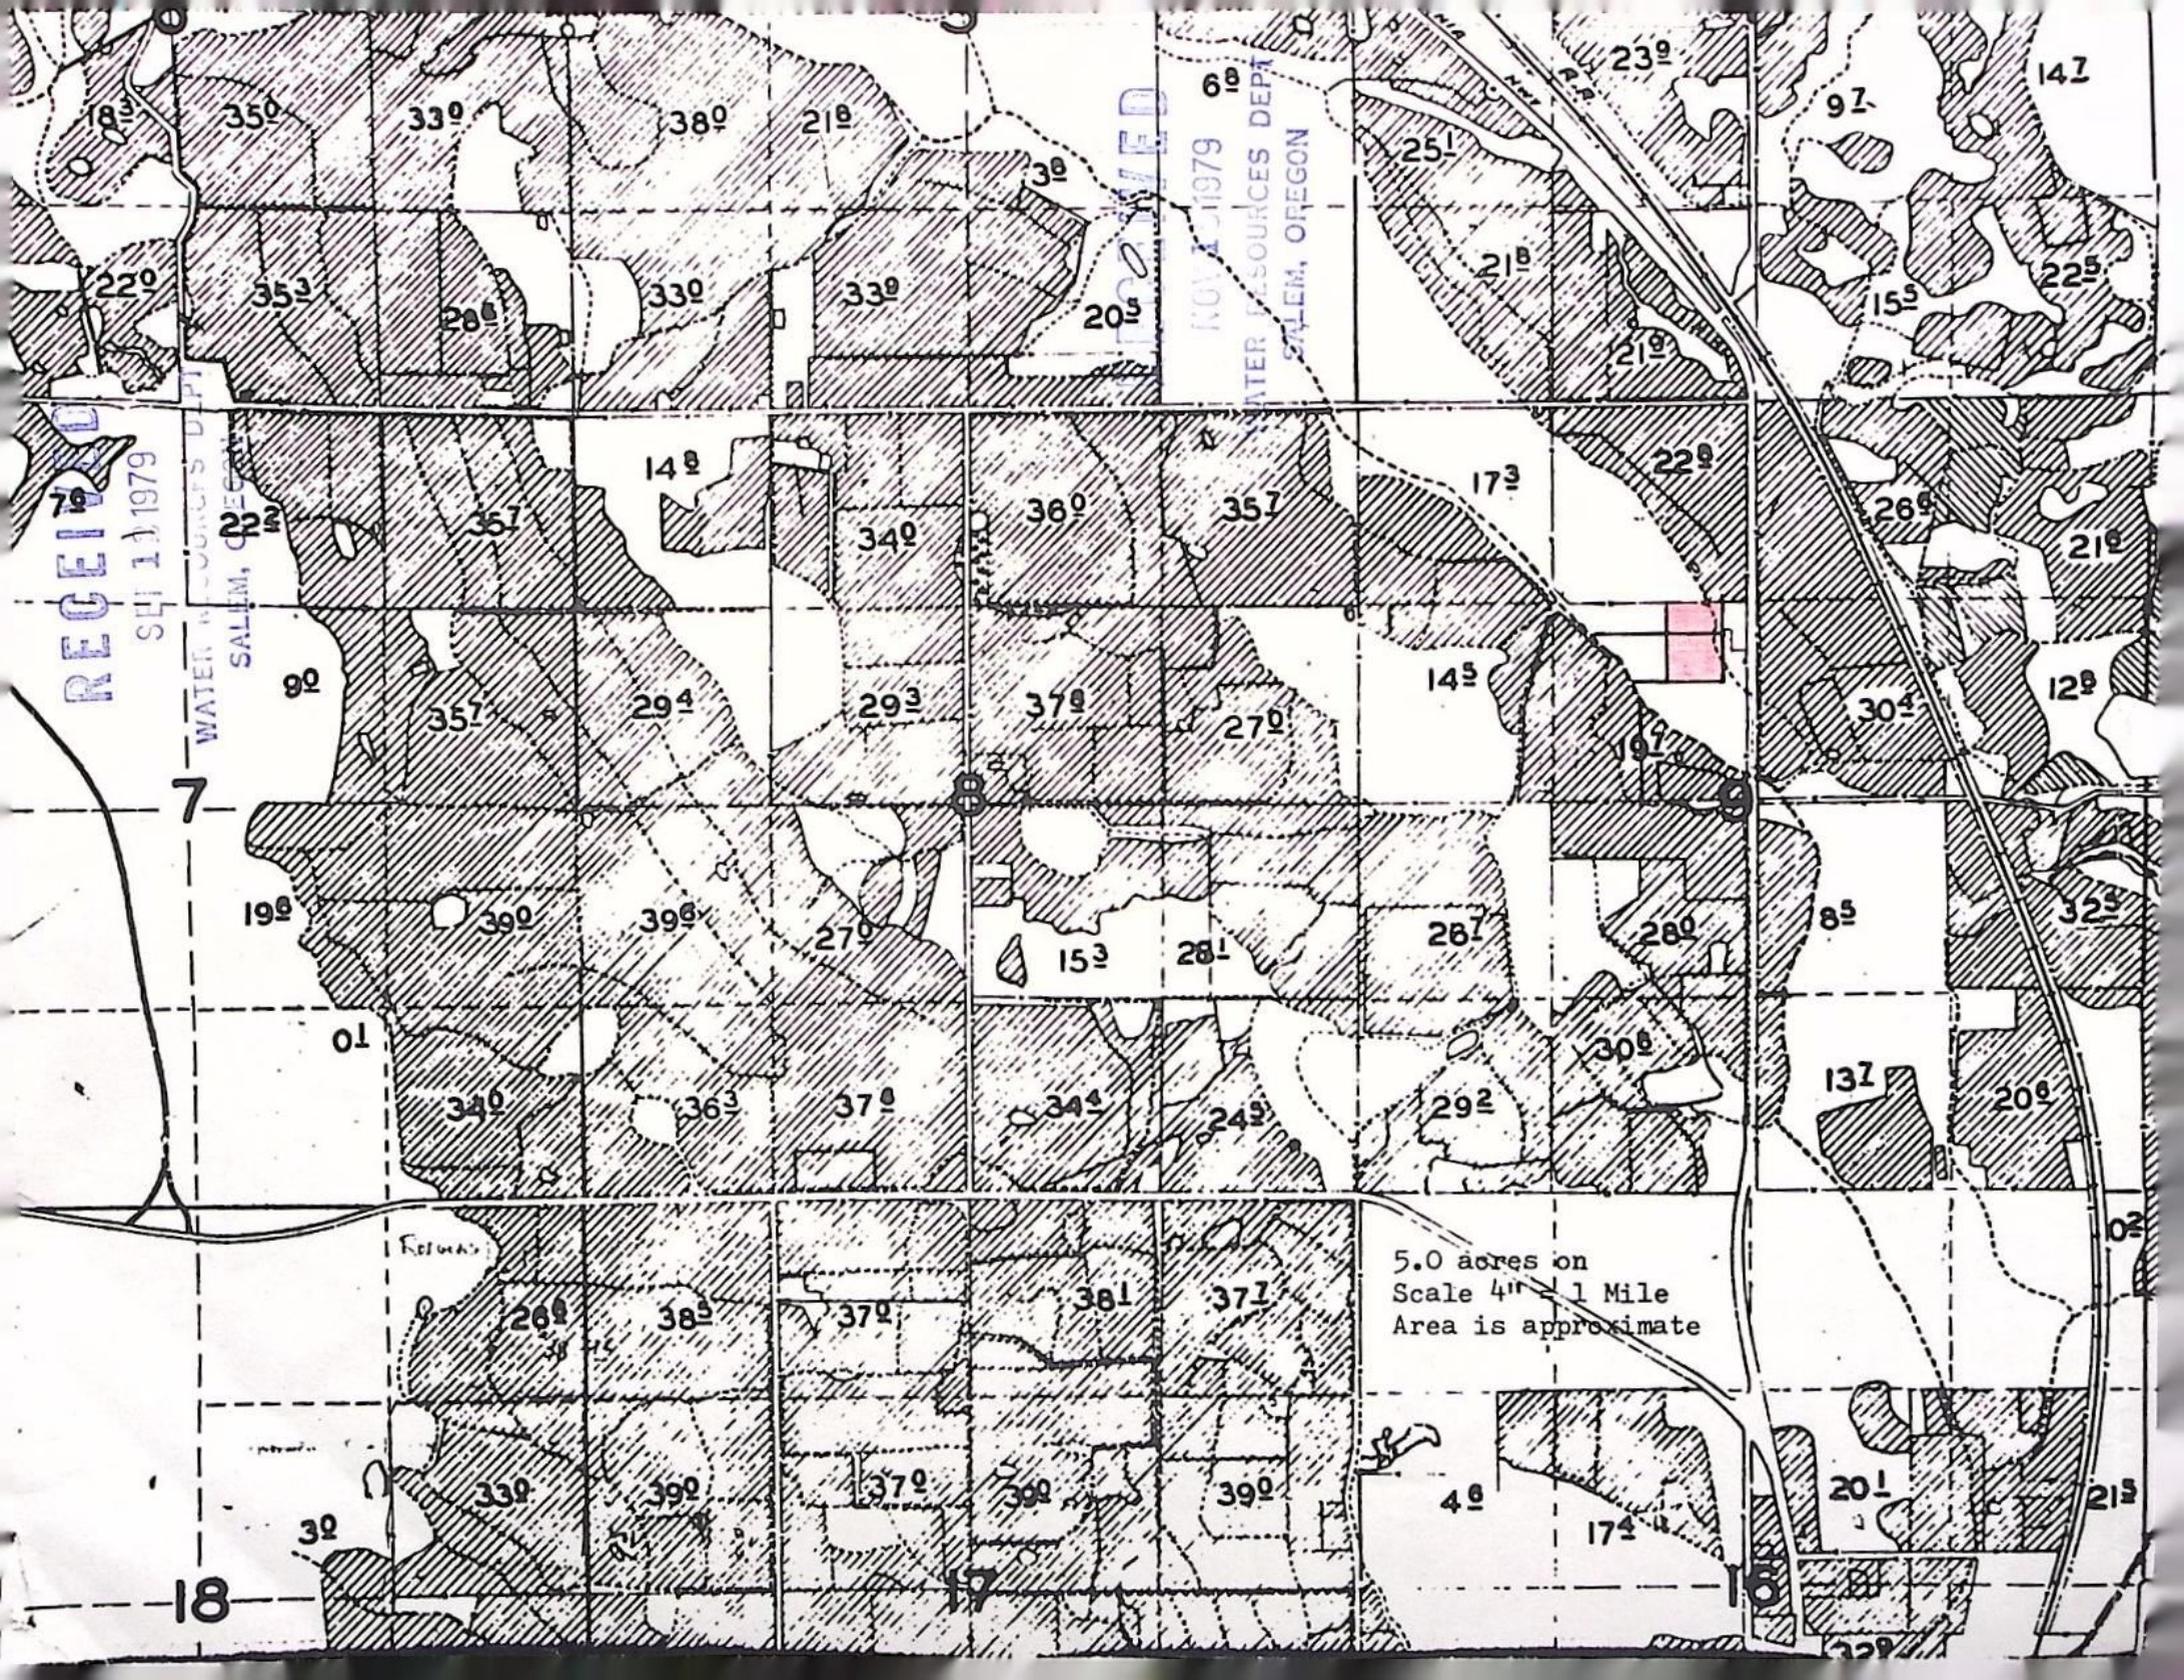

5.0 acres on
Scale 4" = 1 Mile
Area is approximate

7

18

32

Refuge

190

01

260

380

370

381

371

340

360

370

340

240

290

300

85

90

350

290

290

370

270

145

190

300

120

220

350

140

340

360

350

170

220

260

210

350

280

330

330

200

250

210

210

150

220

350

330

380

210

300

60

230

90

140

40

170

200

210


320

RECEIVED

NOV 19 1979

WATER RESOURCES DEPT
SALEM, OREGON

TERREBONNE

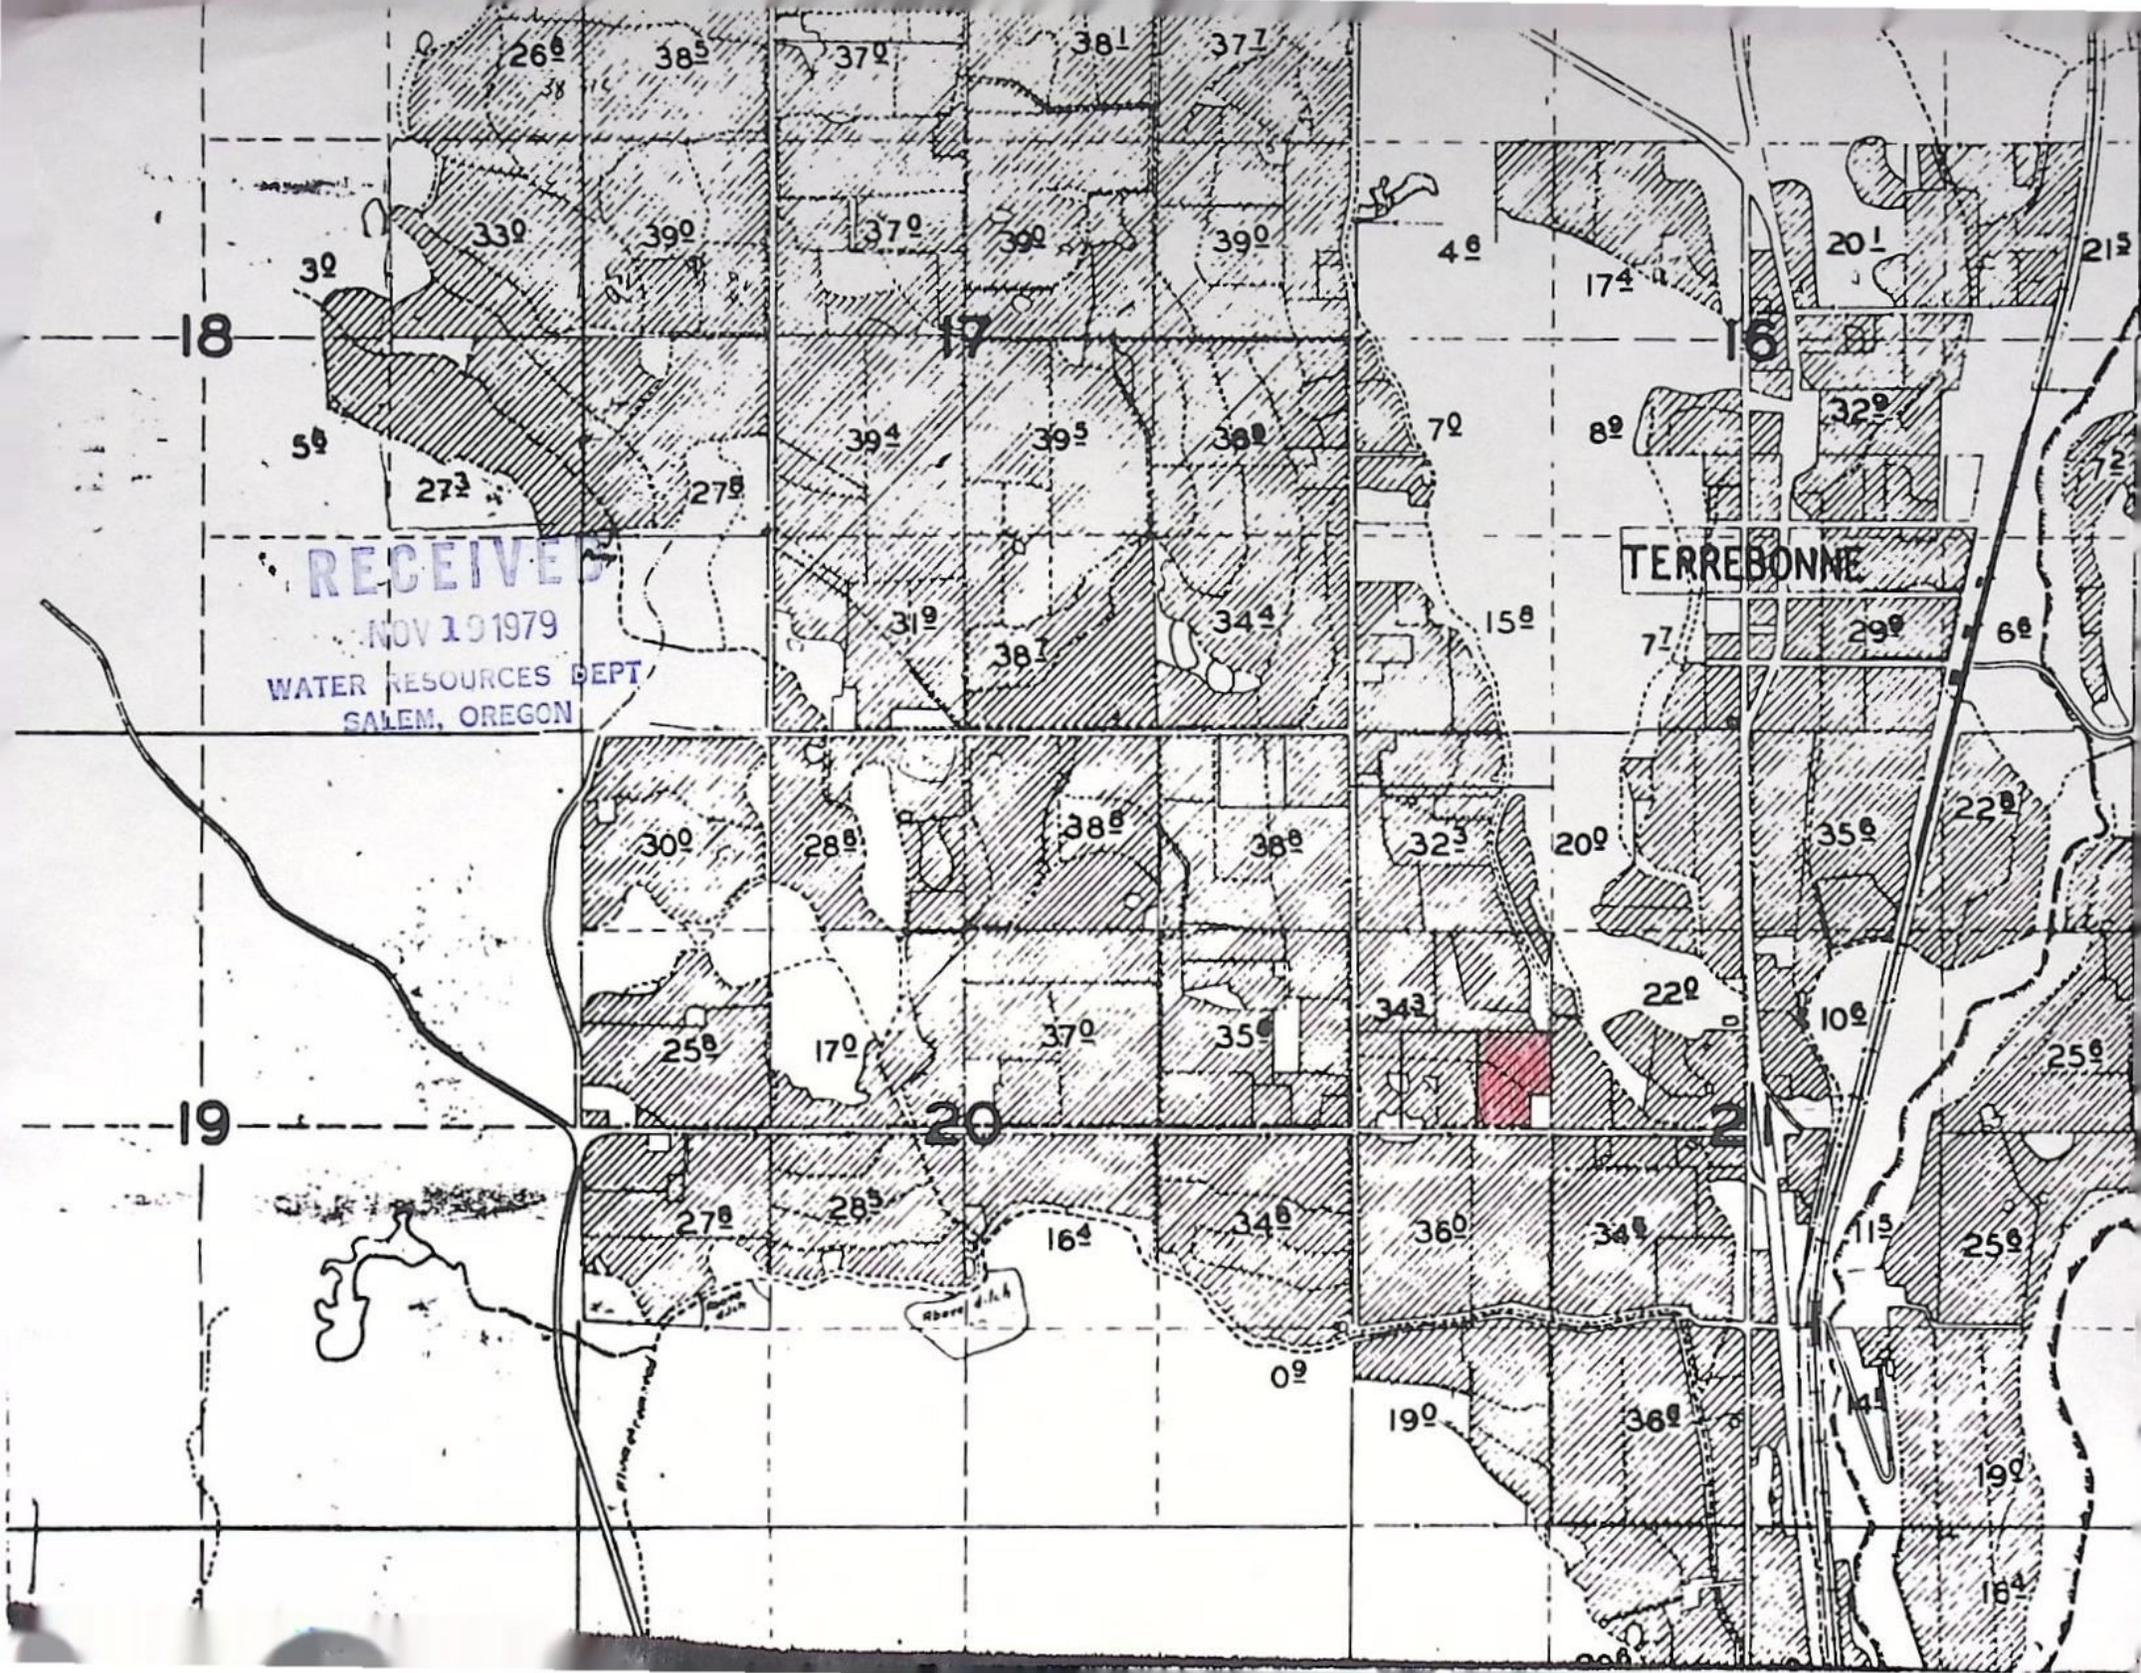

ALFRED SOTTOSRATI
10 HERE ON

RECEIVED

SEP 12 1979

WATER RESOURCES DEPT
SALEM, OREGON

T-4331

RECEIVED

NOV 19 1979

WATER RESOURCES DEPT
SALEM, OREGON



RECEIVED

SEP 12 1979

WATER RESOURCES DEPT
SALEM, OREGON

SEC 17 T15S.R.13E.W.M.
DESCHUTES COUNTY


SCALE 1" = 400'

SEE MAP 15 13 8

RECEIVED

NOV 12 1979

WATER RESOURCES DEPT
SALEM, OREGON

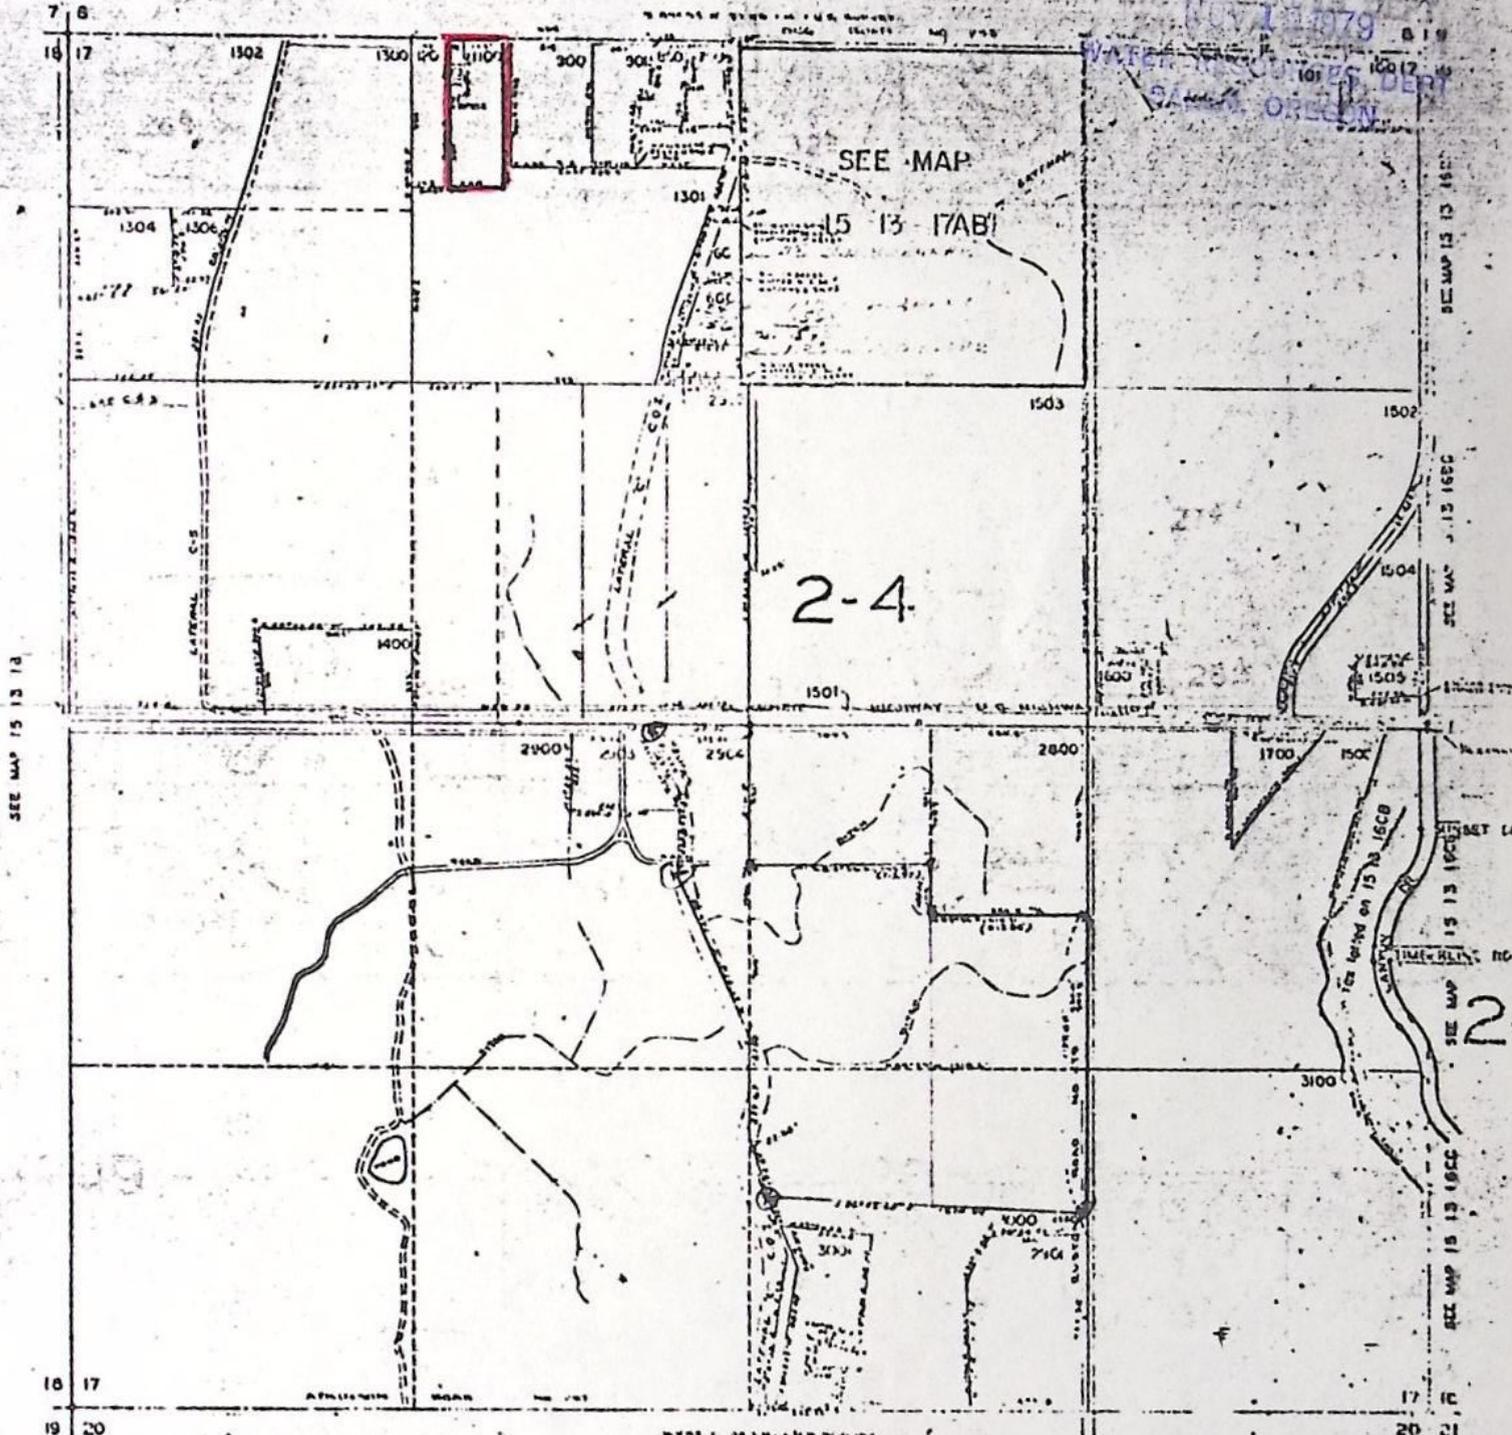

SEE MAP 15 13 13

SEE MAP 15 13 16C

SEE MAP 15 13 20B

SEE MAP 15 13 10A

15 13 1



STATE OF OREGON

RECEIVED INTEROFFICE MEMO

JAN 31980

WATER RESOURCES DEPT

SALEM, OREGON

TO: TRANSFERS, WATER RIGHTS DIVISION

DATE: Dec 26, 1979.

FROM: ** Robert F. Main, Jr., Watermaster

SUBJECT: WATER RIGHT TRANSFER APPLICATION NO. 4331

IN THE NAME OF Durwood G. & Lenore A. Reed

In my opinion the proposed change in POU from Deschutes River

MAY BE MADE WITHOUT INJURY WOULD RESULT IN INJURY* to an existing water right.

Headgate notices HAVE HAVE NOT been issued for diversion from the sources which serves this right.

If for change in point of diversion, is there any intervening point of diversion between the authorized and the proposed points of diversion?

(yes or no)

In my opinion, the order approving the subject transfer application should include the following in regard to the appropriator installing suitable measuring devices in the diversion works:


(1) PRIOR to the diverting of water at the new point of diversion . . .

X (2) When in the judgment of the watermaster it becomes necessary . . .

* The approval of this transfer application would result in injury to other water rights because Note: some of this ground has building and a corral on it which do not appear to have been irrigated (about 1/2 ac)

** RM

Watermaster's signature or initials

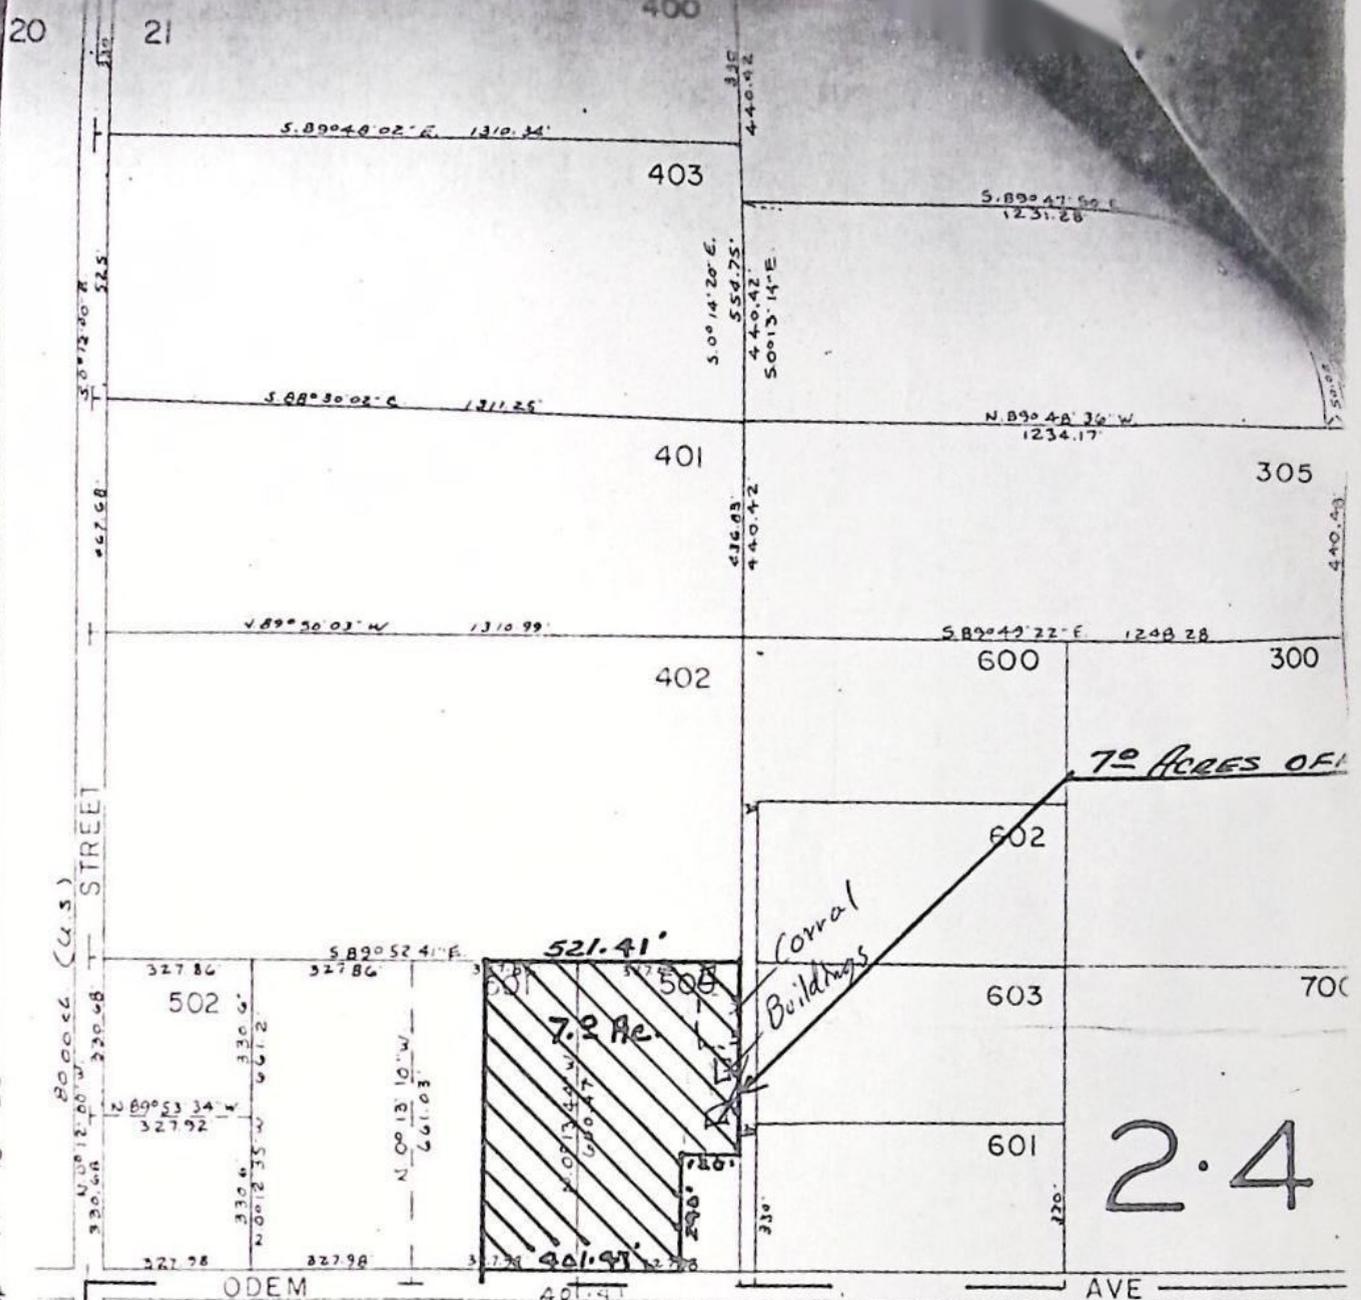

WATER RESOURCES DEPT

SEE MAP

14 13 21C

Central Oregon Irrigation District Name and Address Continued:	Date of Relative Priority	Amount Cubic Feet Per Second	Number Acres	Use	Name of Ditch	Stream	Description of Land or Place of Use
R. E. Thompson			18.0		T-7331 & P-70	7°	18.0 acres in the SW $\frac{1}{4}$ NW $\frac{1}{4}$, Section 21, T. 14 S., R. 13 E., W.M. Said water right being appurtenant to the S $\frac{1}{2}$ of said SW $\frac{1}{4}$ NW $\frac{1}{4}$, Section 21, T. 14 S., R. 13 E., W.M.
A. J. Holt			10.0				10.0 acres in the SE $\frac{1}{4}$ NW $\frac{1}{4}$, Section 21, T. 14 S., R. 13 E., W.M. Said water right being appurtenant to the W $\frac{1}{2}$ of said SE $\frac{1}{4}$ NW $\frac{1}{4}$, Section 21, T. 14 S., R. 13 E., W.M.
Ray Kingsbury			6.0				6.0 acres in the SE $\frac{1}{4}$ NW $\frac{1}{4}$, Section 21, T. 14 S., R. 13 E., W.M. Said water right being appurtenant to the SE $\frac{1}{4}$ of said SE $\frac{1}{4}$ NW $\frac{1}{4}$, Section 21, T. 14 S., R. 13 E., W.M.
L. A. Joslin			69.0				34.0 acres in the NE $\frac{1}{4}$ SW $\frac{1}{4}$, Section 21, T. 14 S., R. 13 E., W.M. 35.0 acres in the NW $\frac{1}{4}$ SW $\frac{1}{4}$, Section 21, T. 14 S., R. 13 E., W.M.
J. M. Richards			19.0		19 th Ac Trsf Sp. Or U. 17p. 393 Trsf C-189		19.0 acres in the SW $\frac{1}{4}$ SW $\frac{1}{4}$, Section 21, T. 14 S., R. 13 E., W.M.
Vern Magill			35.0				35.0 acres in the SE $\frac{1}{4}$ SW $\frac{1}{4}$, Section 21, T. 14 S., R. 13 E., W.M.
Dean Cyrus			60.0				26.0 acres in the NE $\frac{1}{4}$ SE $\frac{1}{4}$, Section 21, 34.0 acres in the SW $\frac{1}{4}$ NW $\frac{1}{4}$, Section 22, T. 14 S., R. 13 E., W.M.
E. E. Porter			56.0				7.0 acres in the NW $\frac{1}{4}$ SE $\frac{1}{4}$, 9.5 acres in the SW $\frac{1}{4}$ SE $\frac{1}{4}$, 19.0 acres in the SE $\frac{1}{4}$ SE $\frac{1}{4}$, Section 21, 16.5 acres in the NE $\frac{1}{4}$ NE $\frac{1}{4}$, 4.0 acres in the NW $\frac{1}{4}$ NE $\frac{1}{4}$, Section 28, T. 14 S., R. 13 E., W.M. Said water right being appurtenant to the land in
D. R. Adrain			1.0				said subdivisions lying on the floor of box canyon formed by the lava rim rocks traversing said subdivisions. 1.0 acre in the NW $\frac{1}{4}$ SE $\frac{1}{4}$, Section 21, T. 14 S., R. 13 E., W.M. Said water right being appurtenant to the tract more explicitly described as: Commencing at the intersection of the north line of said NW $\frac{1}{4}$ SE $\frac{1}{4}$ with the easterly r/w line of the Dalles-California Highway as now located, thence easterly along said north subdivision line, a distance of 364 ft., more or less, to the westerly r/w line of the Central Oregon Irrigation District canal and pipe line, thence southerly along said r/w line a distance of 214 ft., thence westerly on a line parallel with said north subdivision line 100 ft., thence north 100 ft., thence westerly on a line parallel with said north subdivision line 260 ft., more or less, to the east r/w line of said highway, thence along said highway r/w line a distance of 190 ft., more or less, to point of beginning. DESCRUTES RIVER - Page 86

T-4334

Vol 116 P 86

INDEX

RECEIVED

1979.1

SEP 12 1979

BARGAIN AND SALE DEED WATER RESOURCES DEPT. SALEM, OREGON VOL 206 PAGE 632

GRANTOR: LENORE REED

GRANTEE: DURWARD GLEN REED

NOV 16 1979

CONSIDERATION: The exchange of other real property.

WATER RESOURCES DEPT SALEM, OREGON

For the consideration stated above, which is the true consideration Grantor hereby conveys unto Grantee, his heirs, personal representatives and assigns, her undivided one-half interest in the following described real property in Deschutes County, Oregon, to-wit:

Township Fourteen (14) South, Range Thirteen (13) East of the Willamette Meridian.

Section 21: The West Half of the Southeast Quarter of the Southwest Quarter of the Northwest Quarter (W 1/2 SE 1/4 SW 1/4 NW 1/4) of said Section, and the Southwest Quarter of the Southwest Quarter of the Northwest Quarter (SW 1/4 SW 1/4 NW 1/4) of said Section, containing fifteen (15) acres, more or less, together with all improvements located thereon.

SUBJECT TO existing canal, road and power line easements.

TOGETHER WITH fourteen (14) acres of water served through the system of the Central Oregon Irrigation District.

Until a change is requested, all tax statements shall be sent to Grantee Durward Glen Reed at P. O. Box 453, Terrebonne, Oregon 97760.

DATED this 23 day of May, 1974.

Lenore Reed

STATE OF OREGON)
County of Deschutes) ss.

On the 23 day of May, 1974, LENORE REED appeared before me and acknowledged to me that she executed the foregoing instrument freely and voluntarily.



Frank G. MacMurray, Jr.
Notary Public for Oregon
My Commission expires: 2-25-77

1979.1

STATE OF OREGON

County of Deschutes
I hereby certify that the within instrument of writing was received for Record the 29 day of May, A.D. 1974 at 10:27 o'clock A.M., and recorded in Book 206 on Page 632 Records of Deschutes

ROSEMARY PATTERSON
County Clerk

By Joyce Johnson Deputy

UNDE

D.G. Reed
Return to: Box 453
Terrebonne, Ore. 97760

Section 21 T.14S. R.13 E.W.M.
DESCHUTES COUNTY

1" = 400'


dead numbers 301
1100
1101
1400
1500

14 13 2

RECEIVED
NOV 19 1979
WATER RESOURCES
SALEM, OREGON

T-4331
From
Durward Reed

See Map 14 13 16

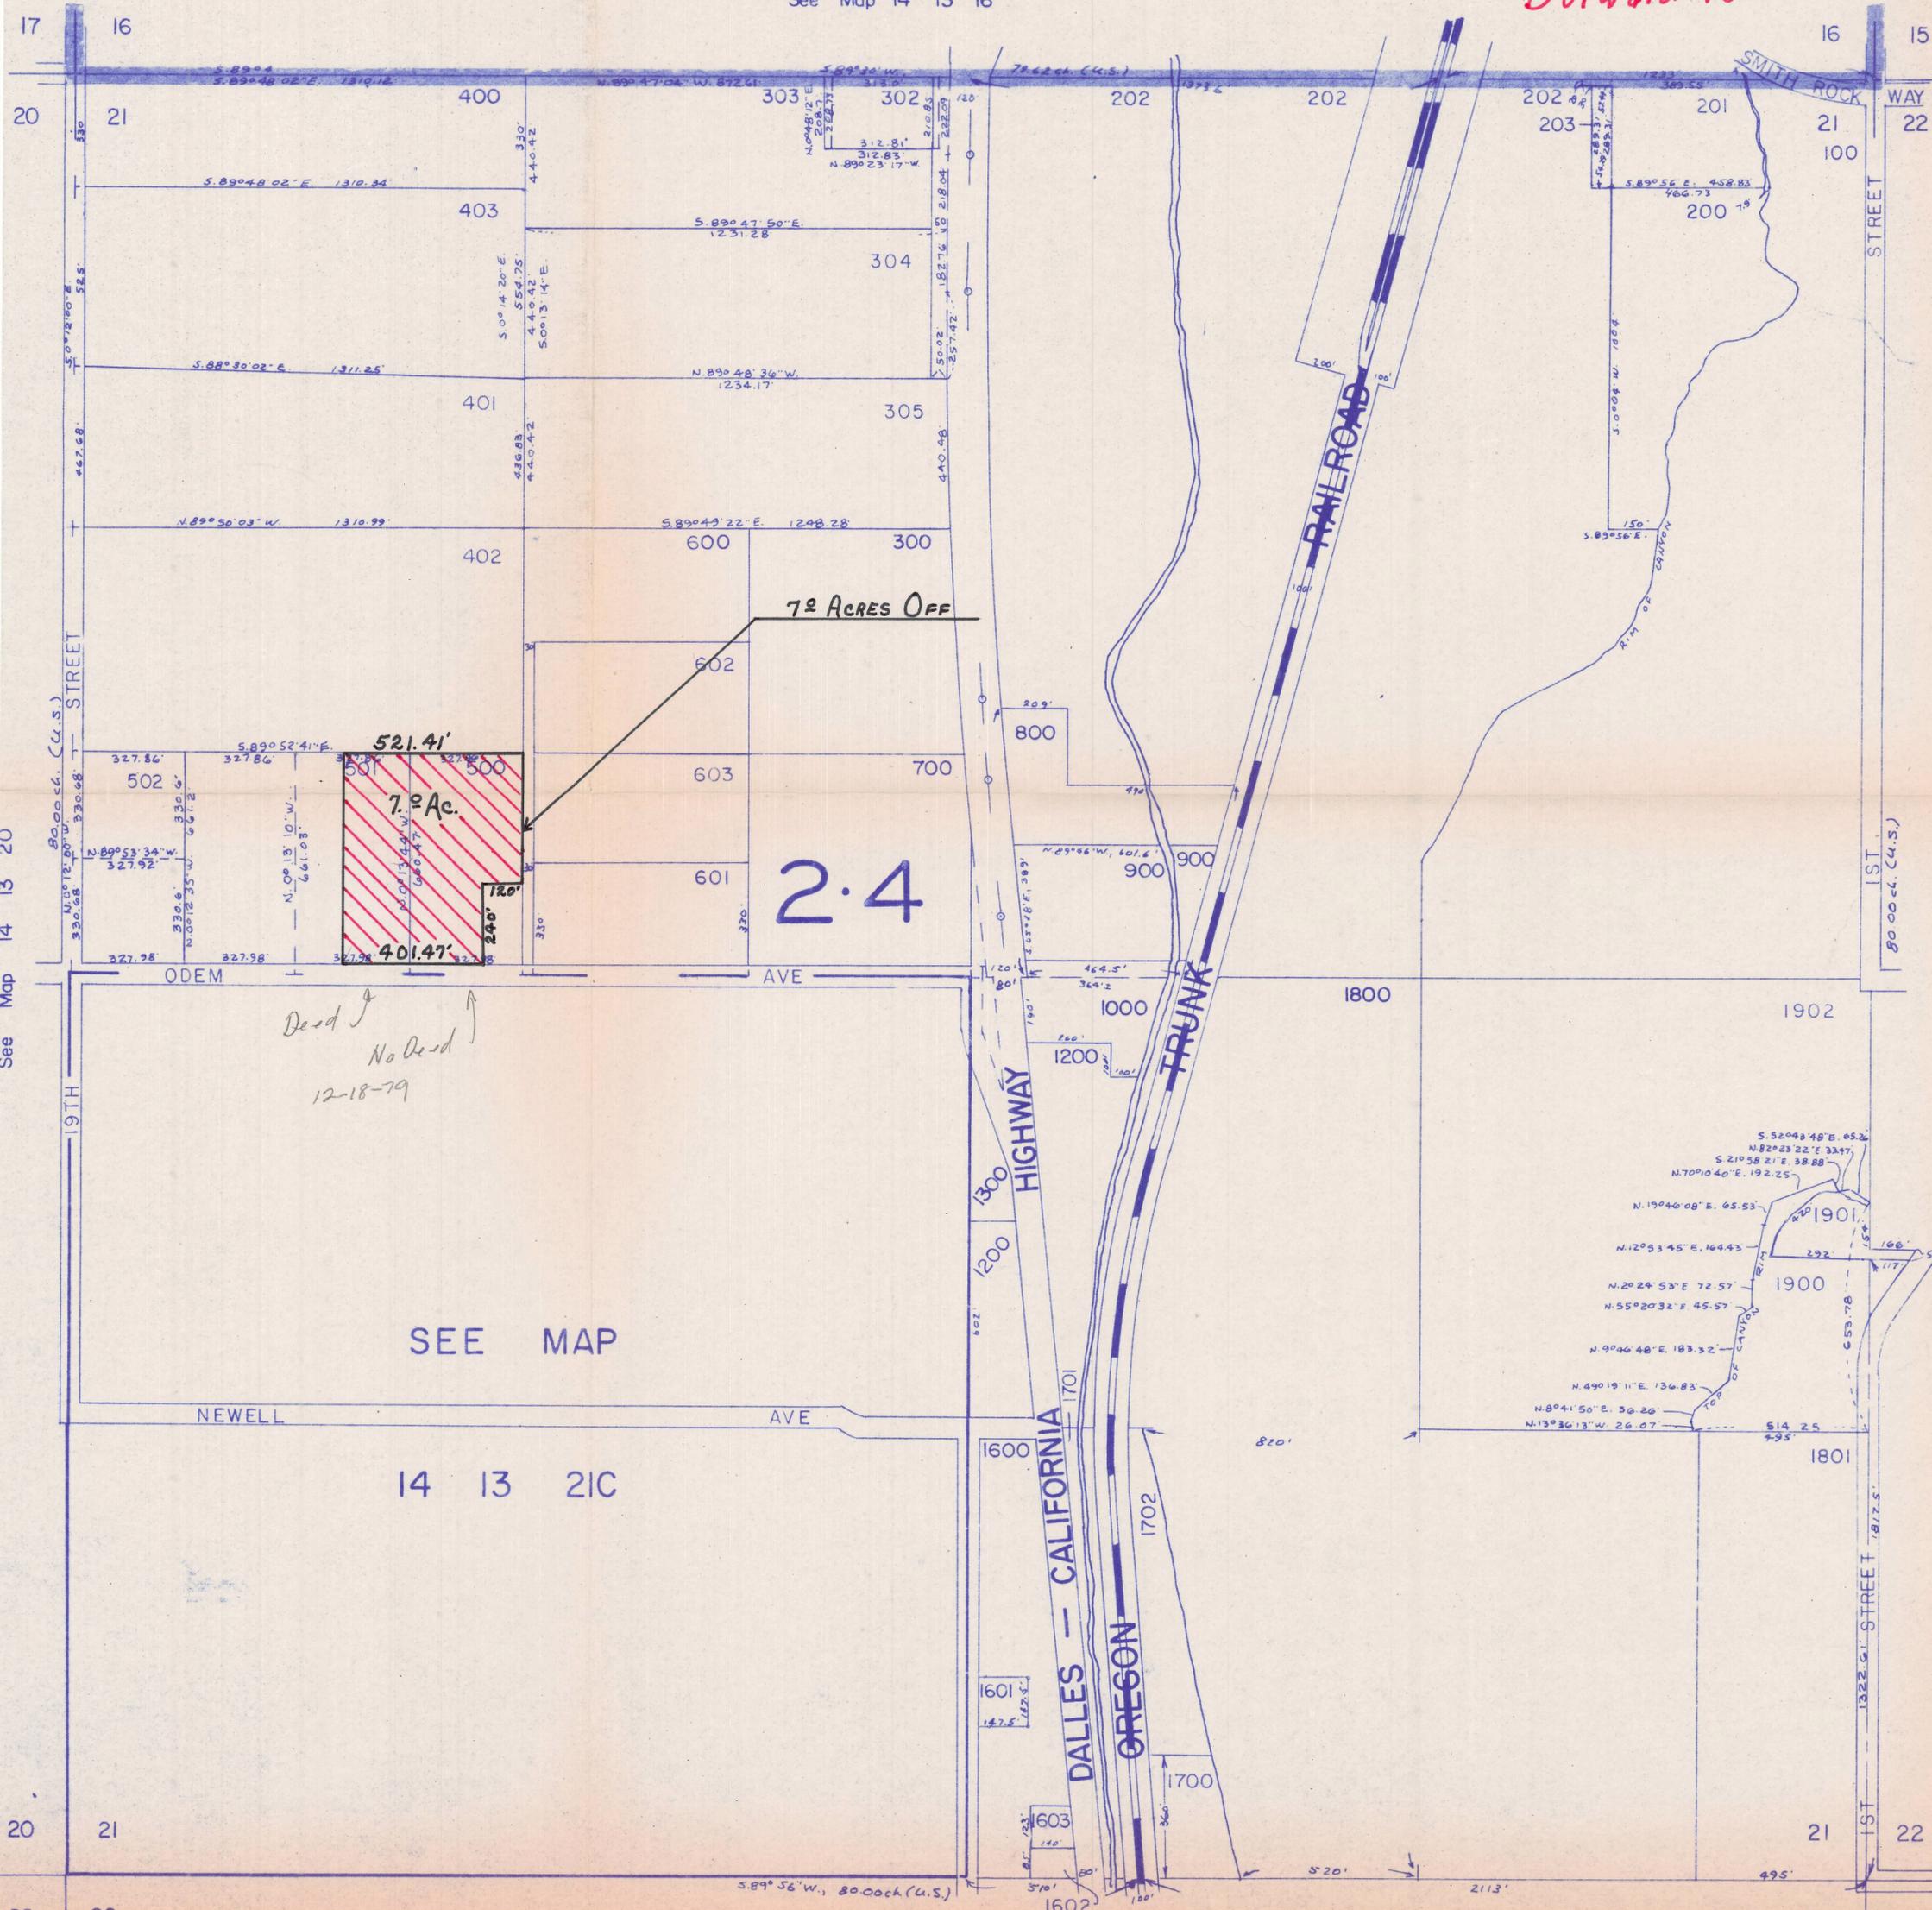

See Map 14 13 22

DESCHUTES COUNTY

SCALE: 1" = 400'

RECEIVED


NOV 19 1979

WATER RESOURCES DEPT
SALEM, OREGON

T-4331
TO

Alfred Sottosanti

See Map 17 12 10

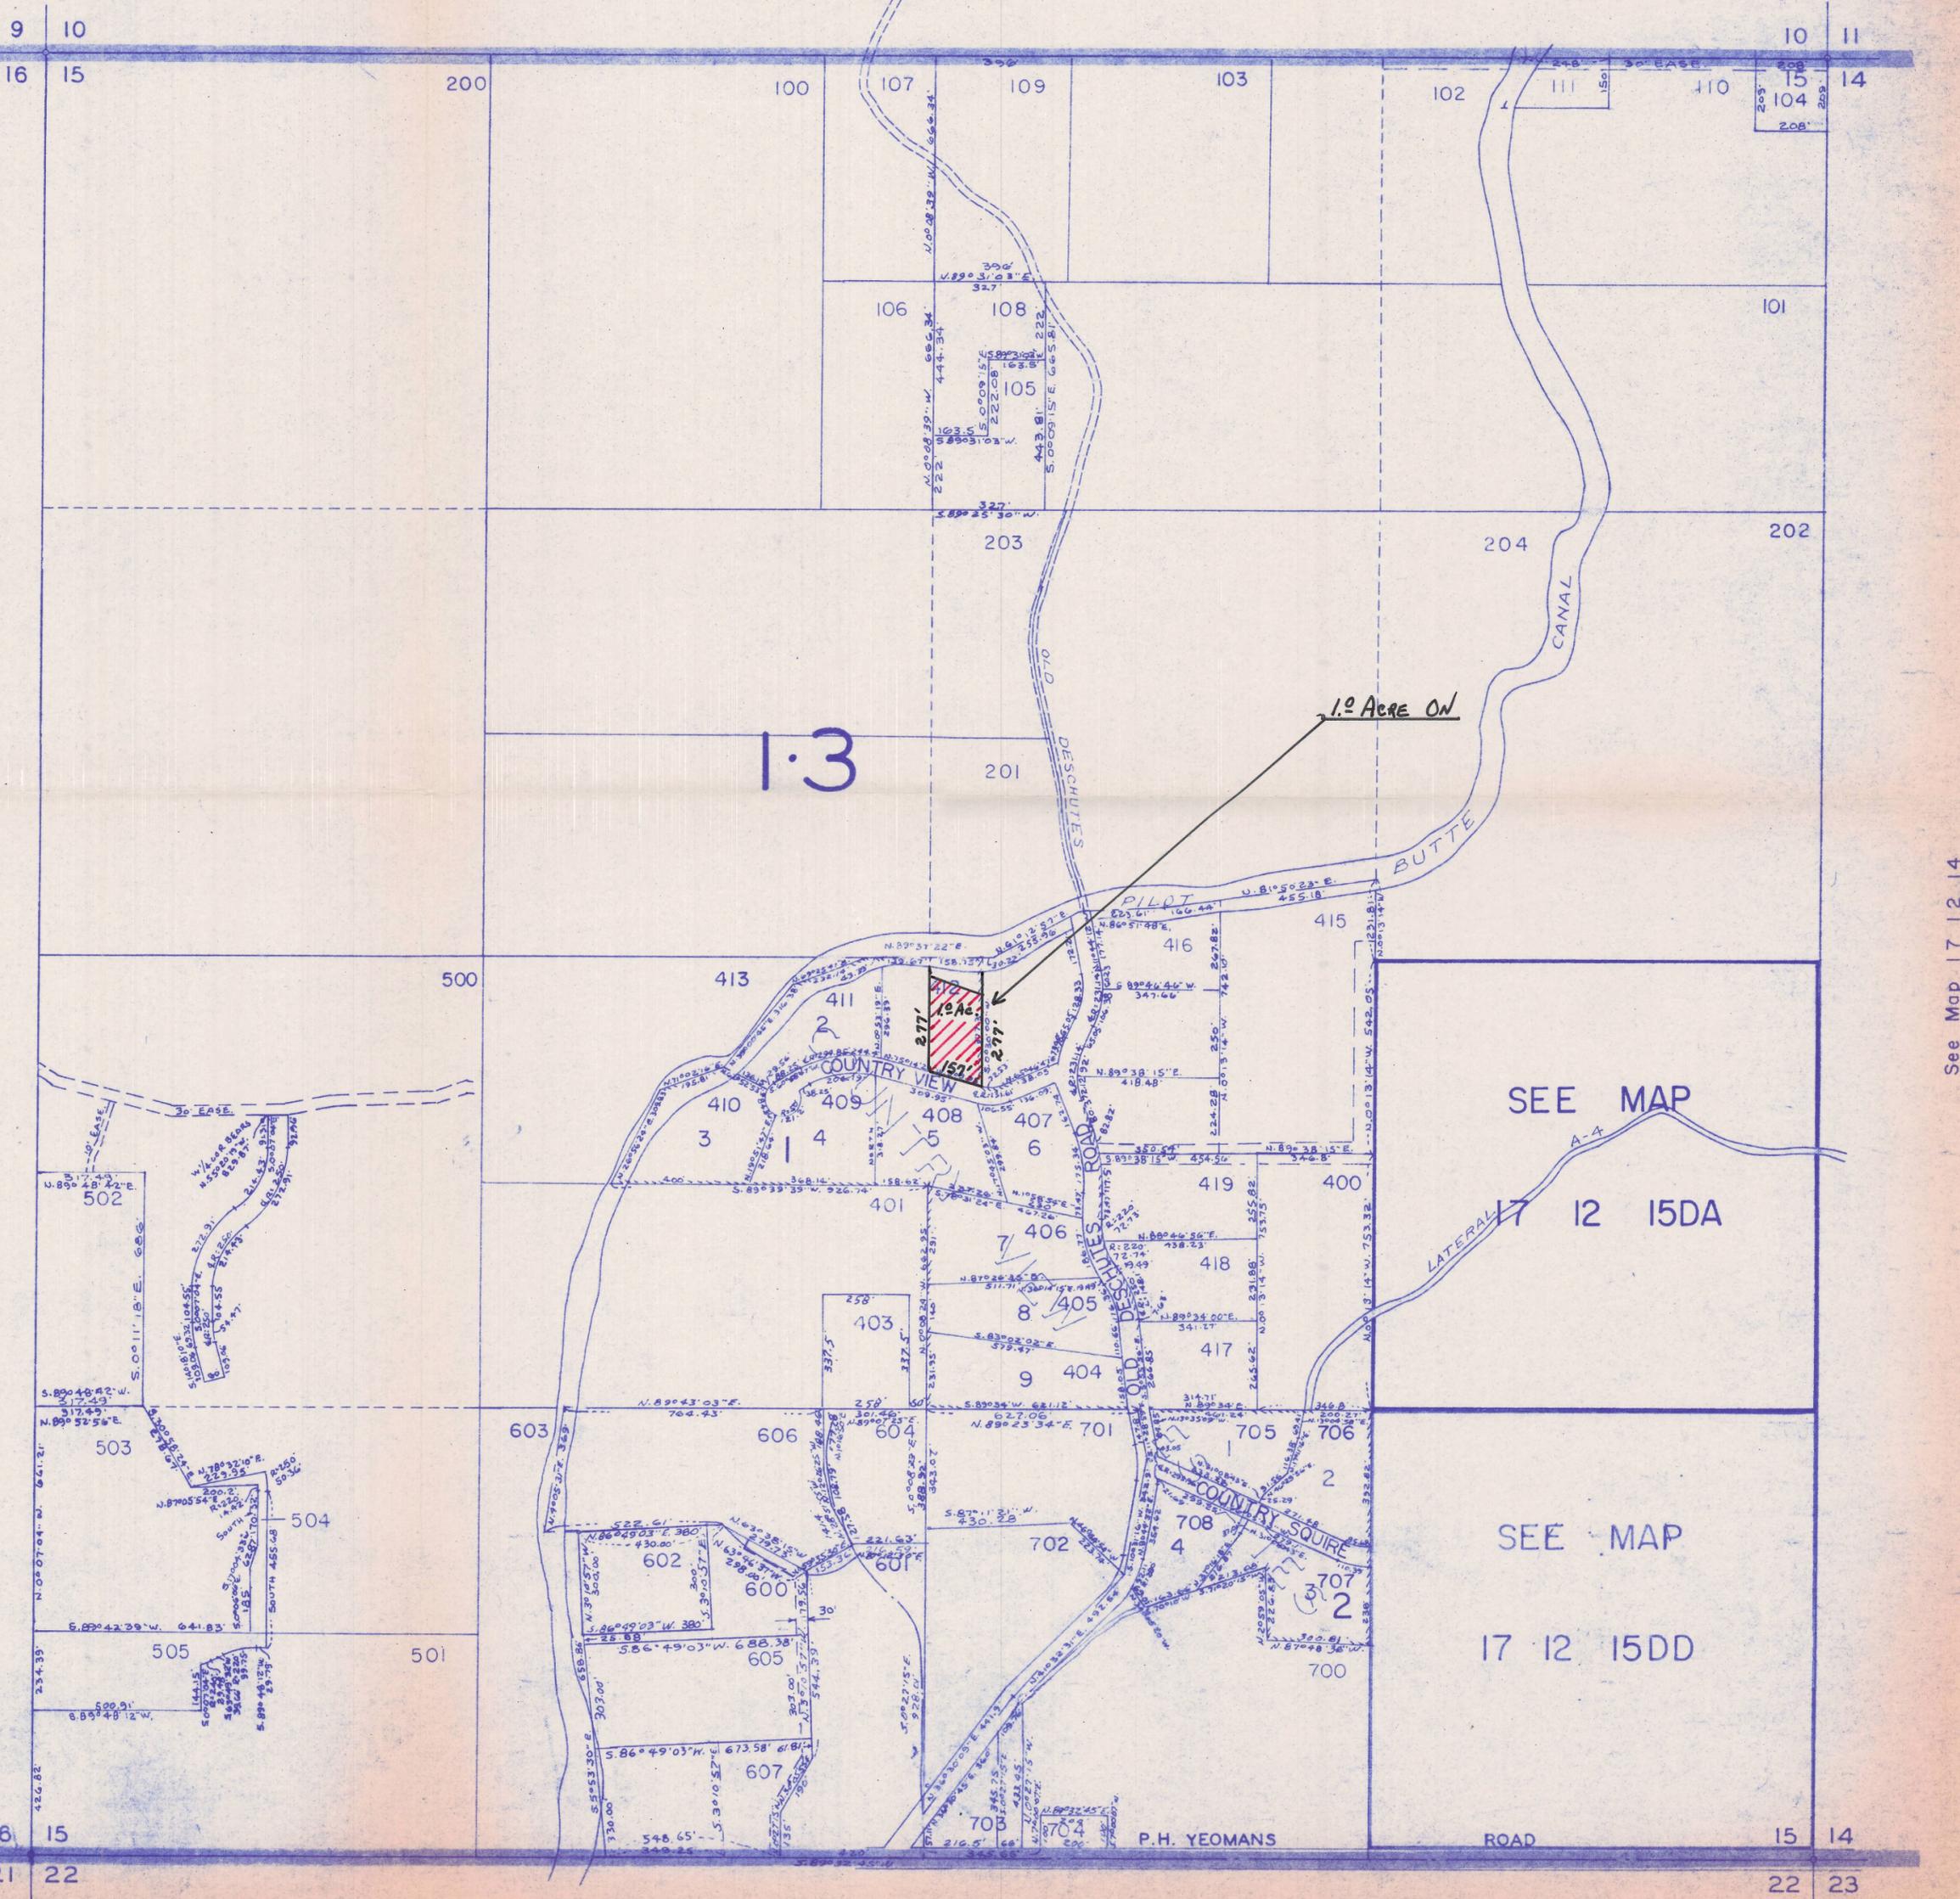

See Map 17 12 14

DESCHUTES COUNTY

1" = 100'


RECEIVED

NOV 19 1979

WATER RESOURCES DEPT
SALEM, OREGON

T-4331 TO
Frank Armstrong

See Map 15 13 8

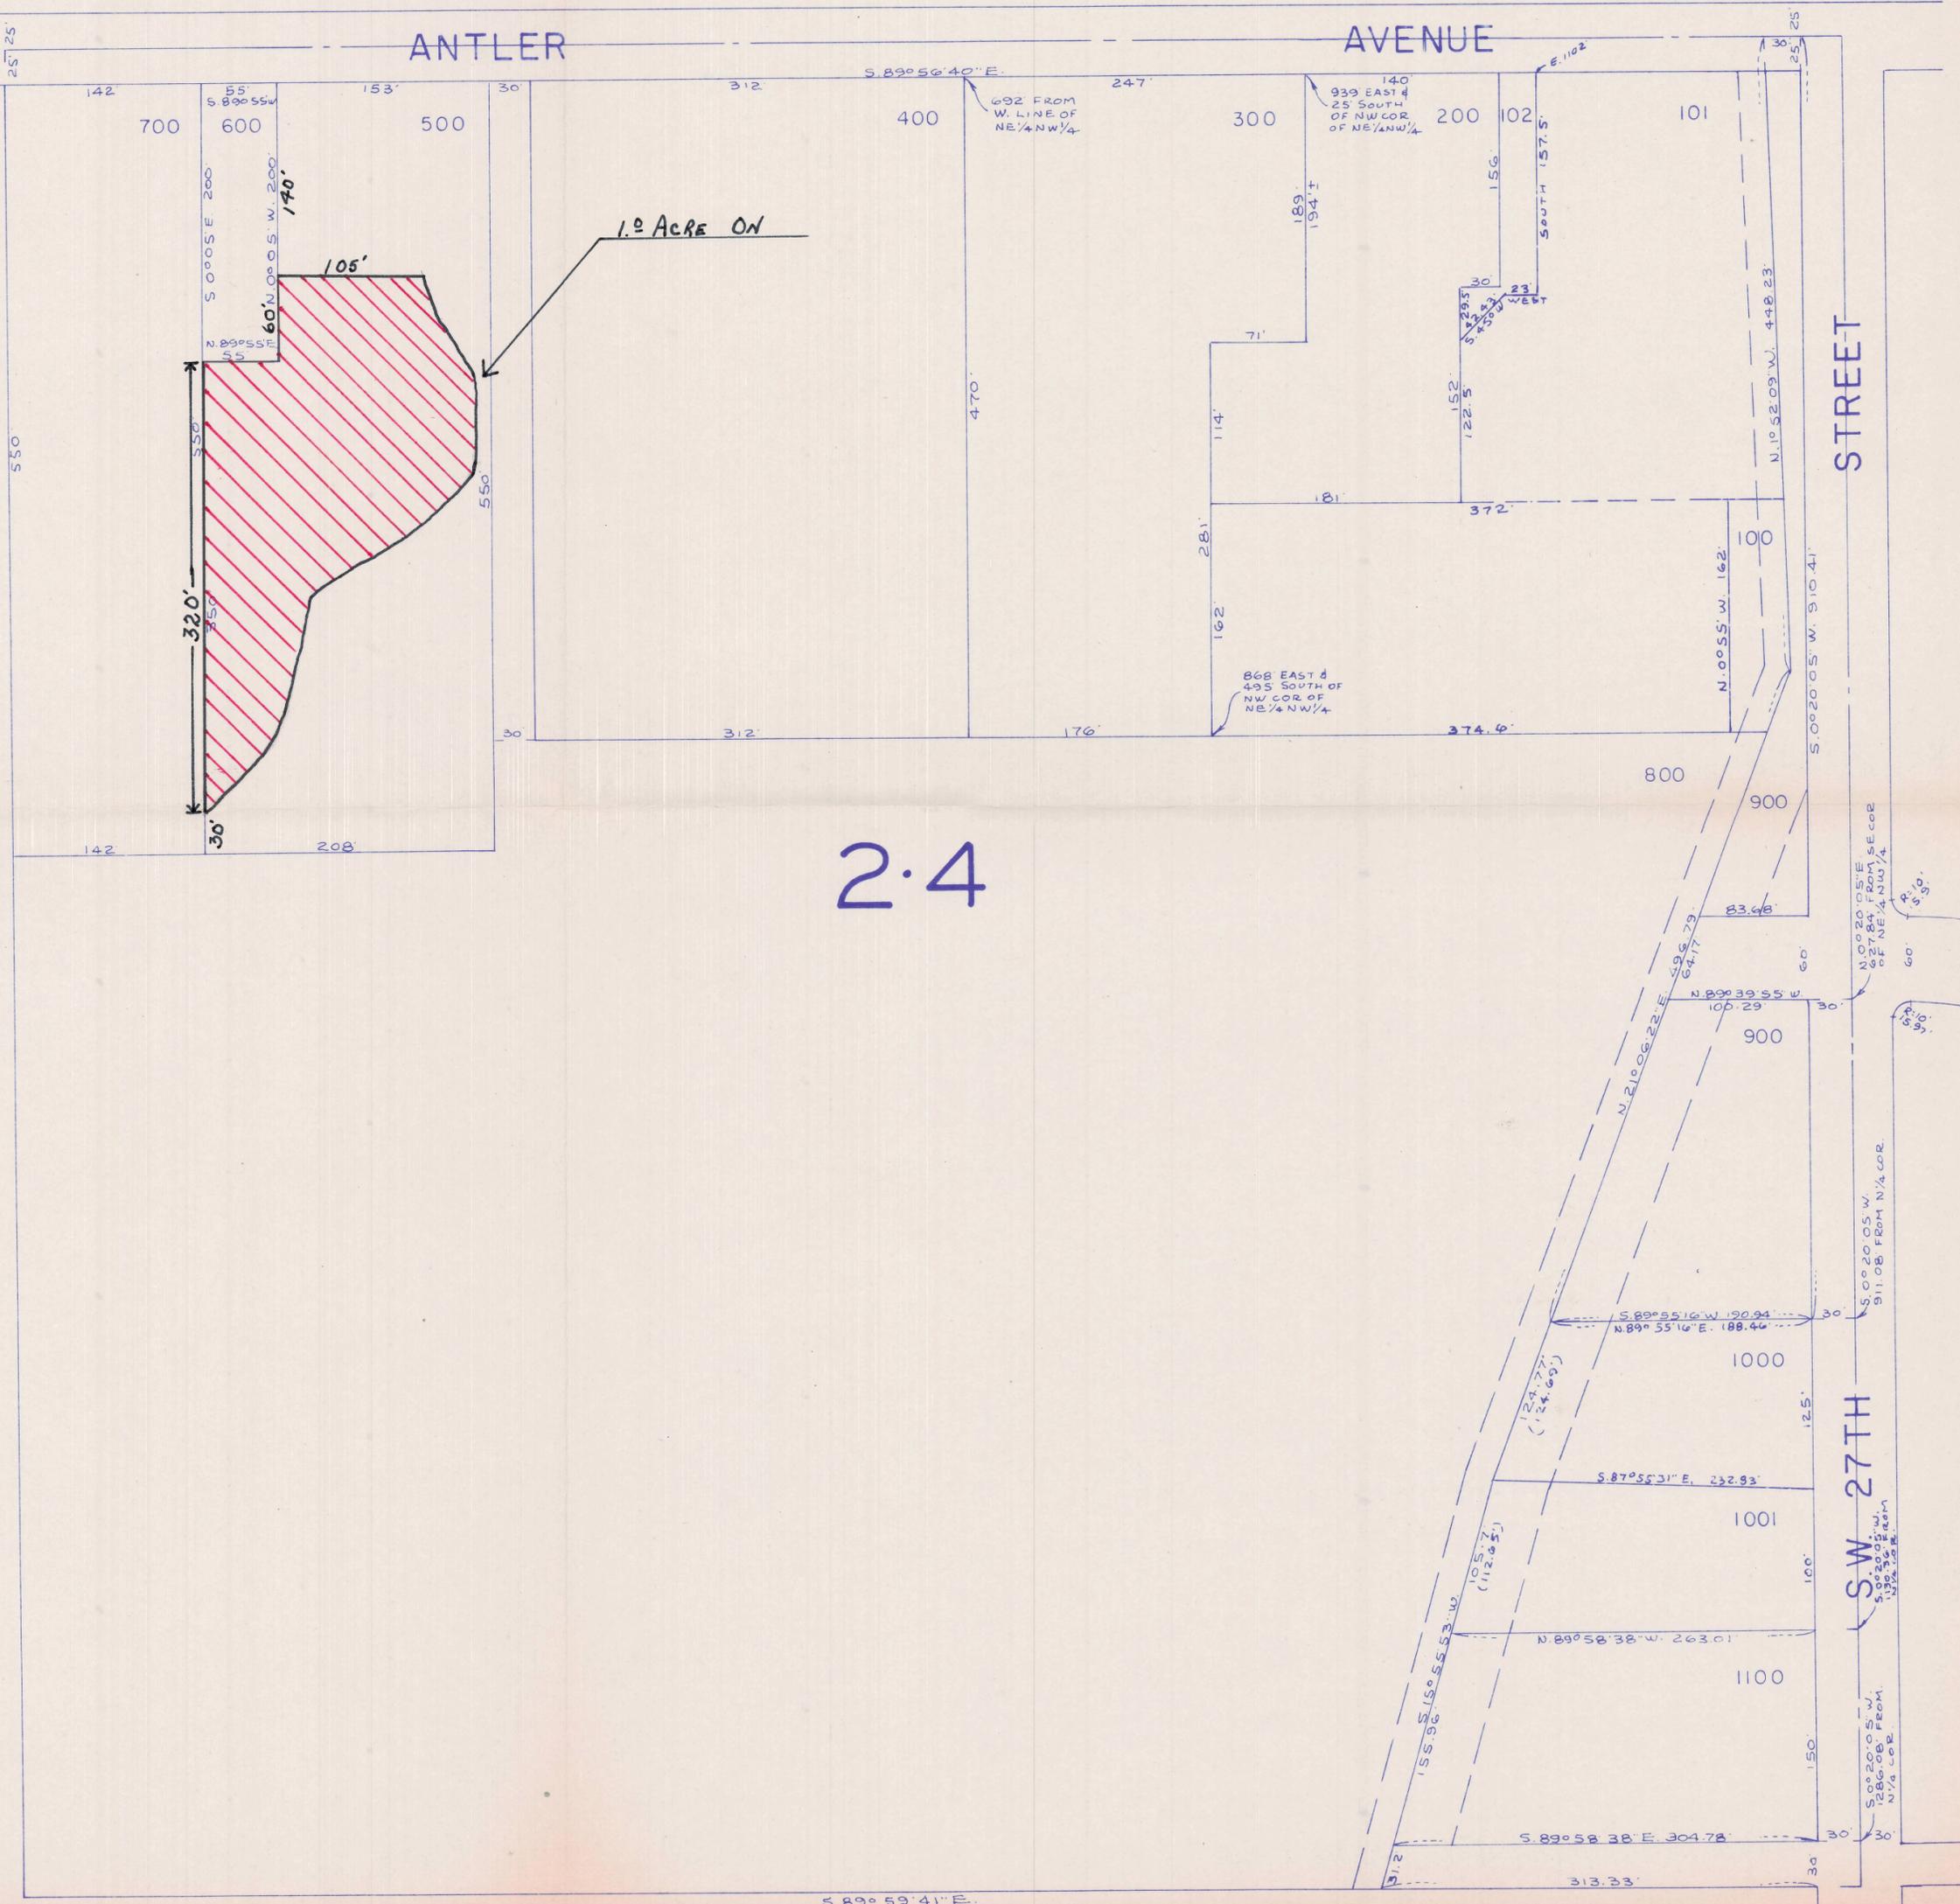

See Map 15 13 17AB