

Name Victor M. + Jane F. Schroeder
 By C.O.D.
 Address P.O. Box 671
Redmond, OR 97756

4484

DESCRIPTION OF WATER RIGHT

Name of stream Deschutes River
 Trib. of _____ County of Deschutes
 Use irr
 Quantity of water _____ No. of acres _____
 Name of ditch Pilot Butte Canal
 Date of priority 12/31/1900 + 12/2/1907
 In name of W.E. Lawson
Deschutes River Adjudication, Vol. 16, page 123^{SRA}
 App. No. _____ Per. No. _____ Cert. No. 29052^{SRA}
 Certificate cancelled _____
 Notation made on record by _____

FEEES PAID

Date	Amount	Receipt No.
<u>4/24/80</u>	<u>30.00</u>	<u>17271</u>
TOTAL . . .		
	Cert. Fee	

FEEES REFUNDED

Date	Amount	Check No.

Change in POU
 Date filed April 24, 1980
 Date of hearing _____
 Place of hearing _____
 Date of order 6-13-80 Vol. 33, page 324
 Date for application of water 10-1-81
 Proof mailed _____
 Proof received _____
 Certificate issued _____ Vol. _____, page _____


to survey 9/80

REMARKS

Surveyed 7-26-84 (Engles)

W.R.I.S.	
Assembled	<u>2-15-85</u> by <u>SRA</u>
Entered	_____ by _____
Verified	_____ by _____

- TO BE ENTERED WILLARS COUNCIL
- INDEX CARDS: bcj Checked
 - Name bcj _____
 - Section bcj _____
 - Pt. of Div. bcj _____
 - Ordinance bcj _____
 - CHECKED TO RECORDS
 - Twp. & Rcn. SRA _____
 - Deed-Grant SRA _____
 - Deed-Conf. SRA _____
 - Cert. of W/R SRA _____
 - For. Folder _____
 - Ch-index _____
 - Cross Ref. _____
 - Power Claim bcj _____
 - Abstracts _____

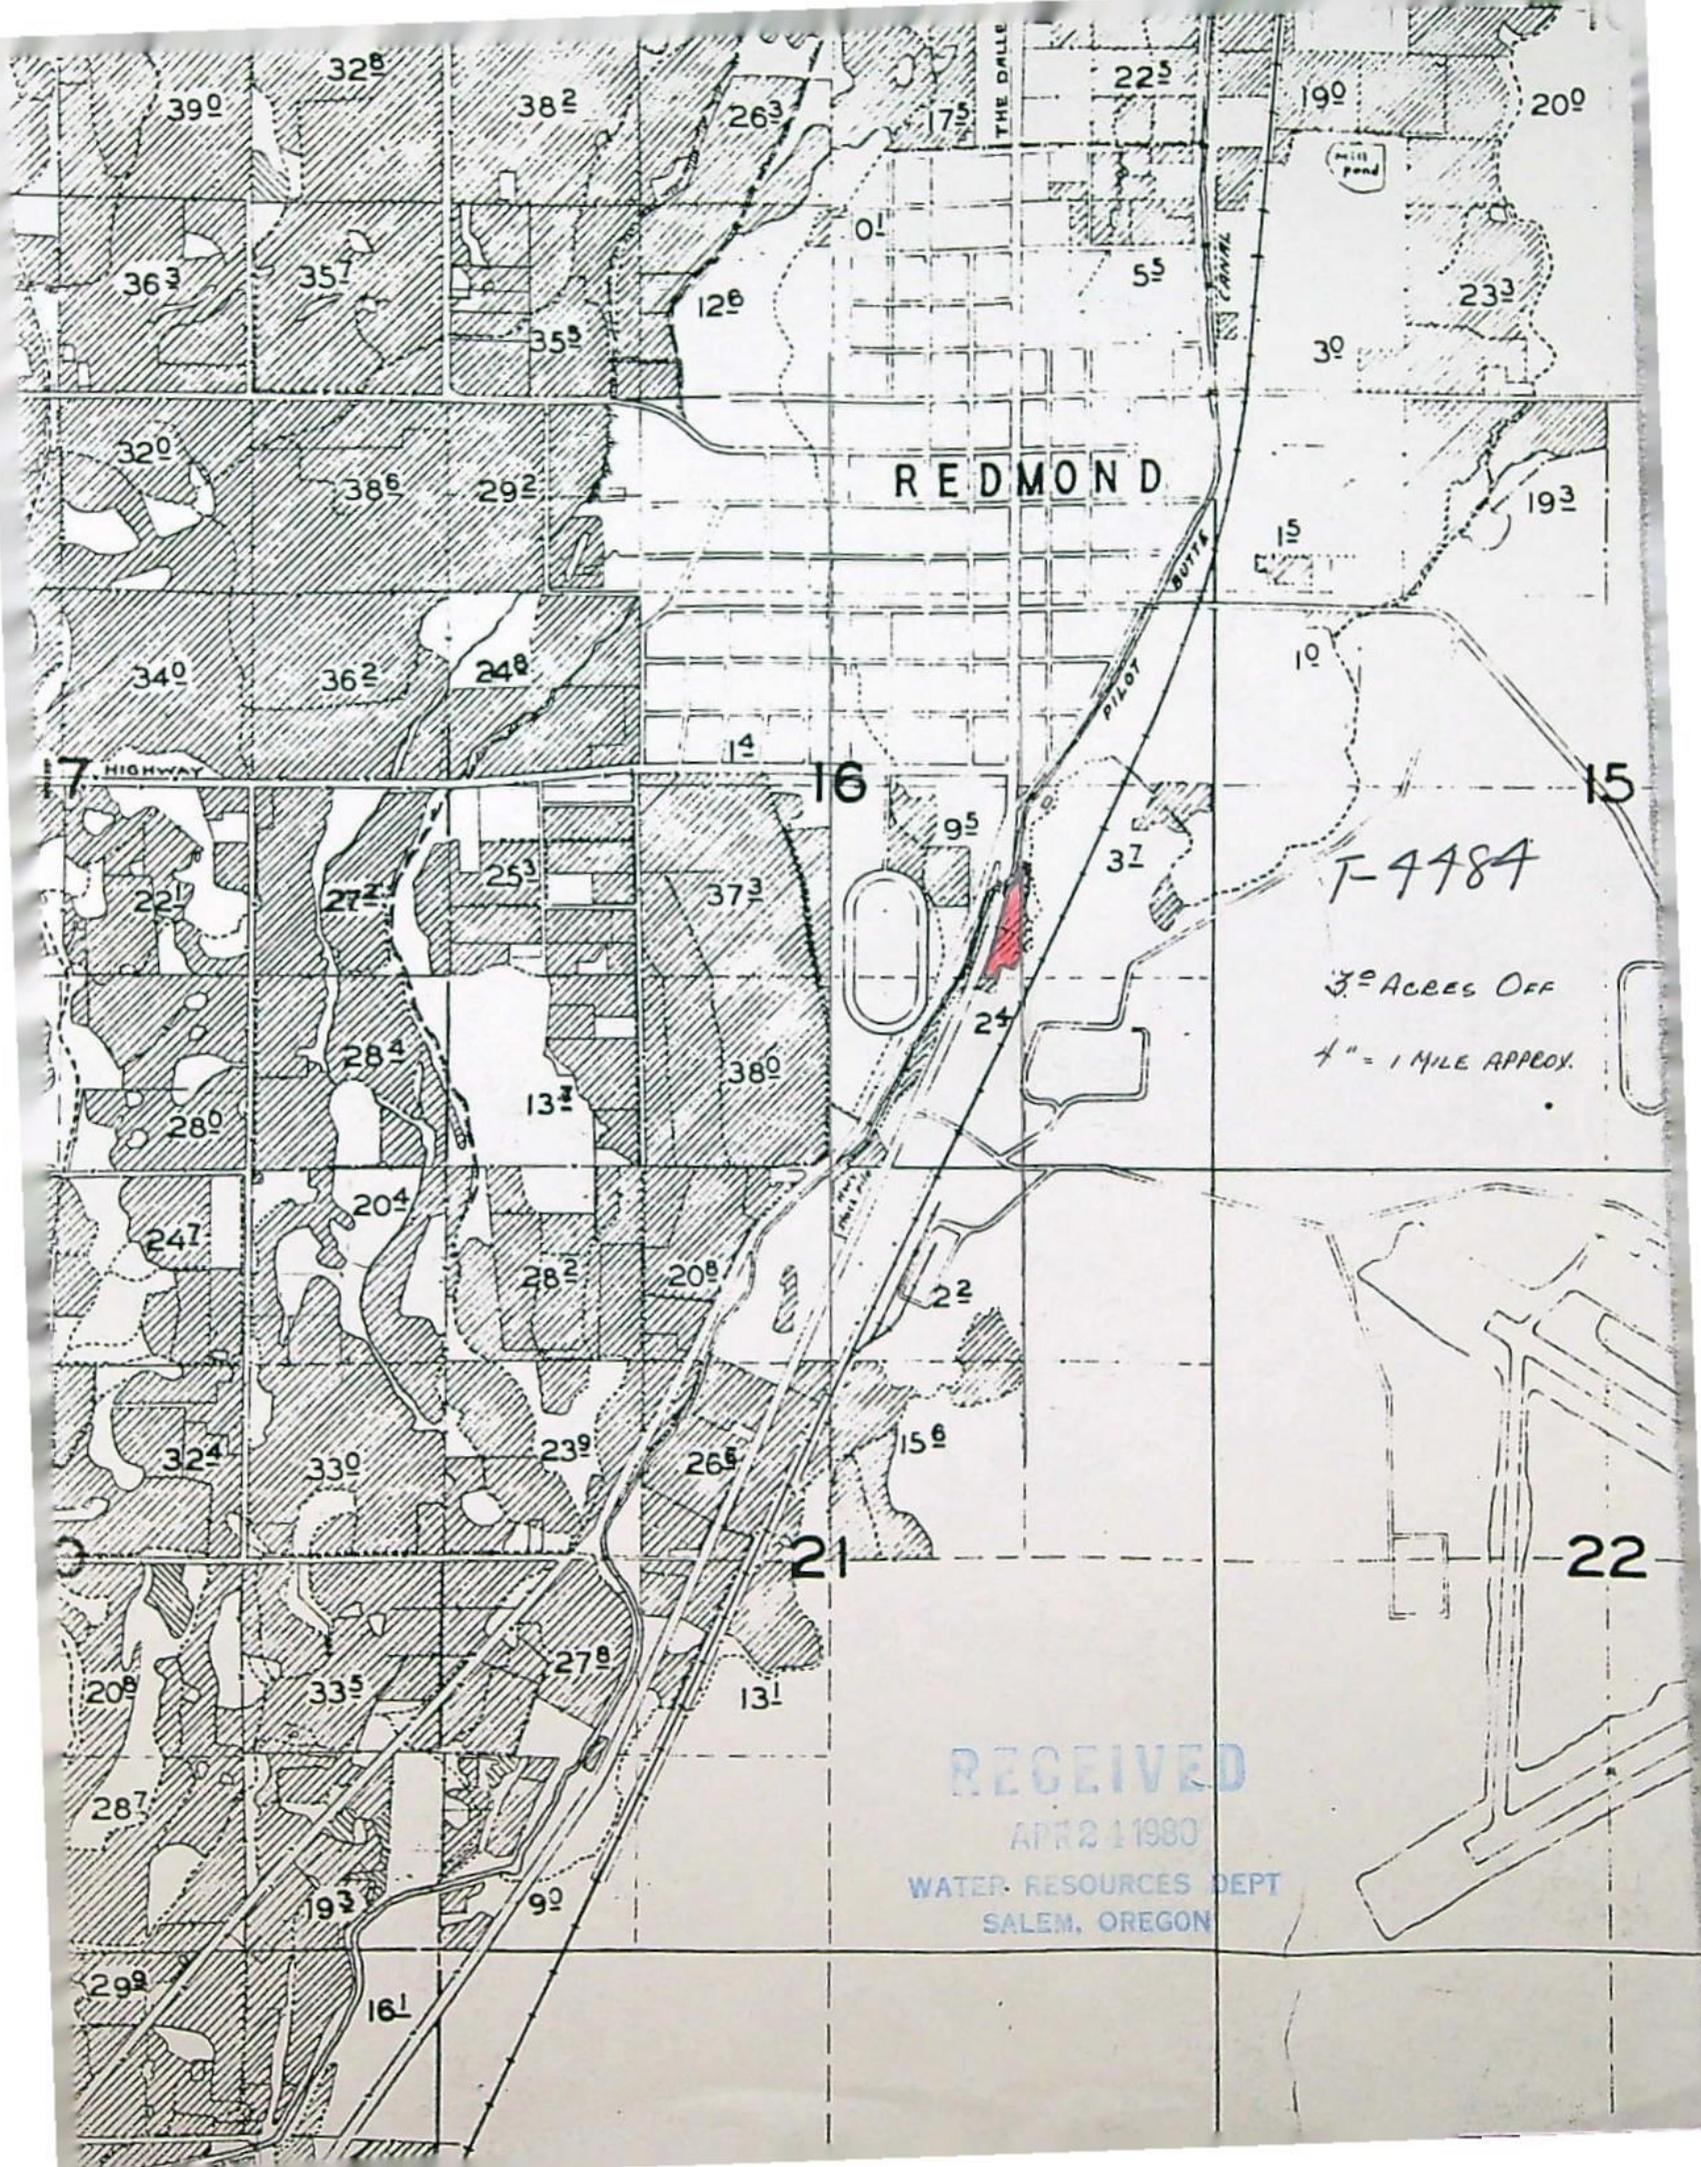


T-4484
3⁰⁰ ACRES OFF
4" = 1 MILE APPROX.

RECEIVED

APR 21 1980

WATER RESOURCES DEPT
SALEM, OREGON

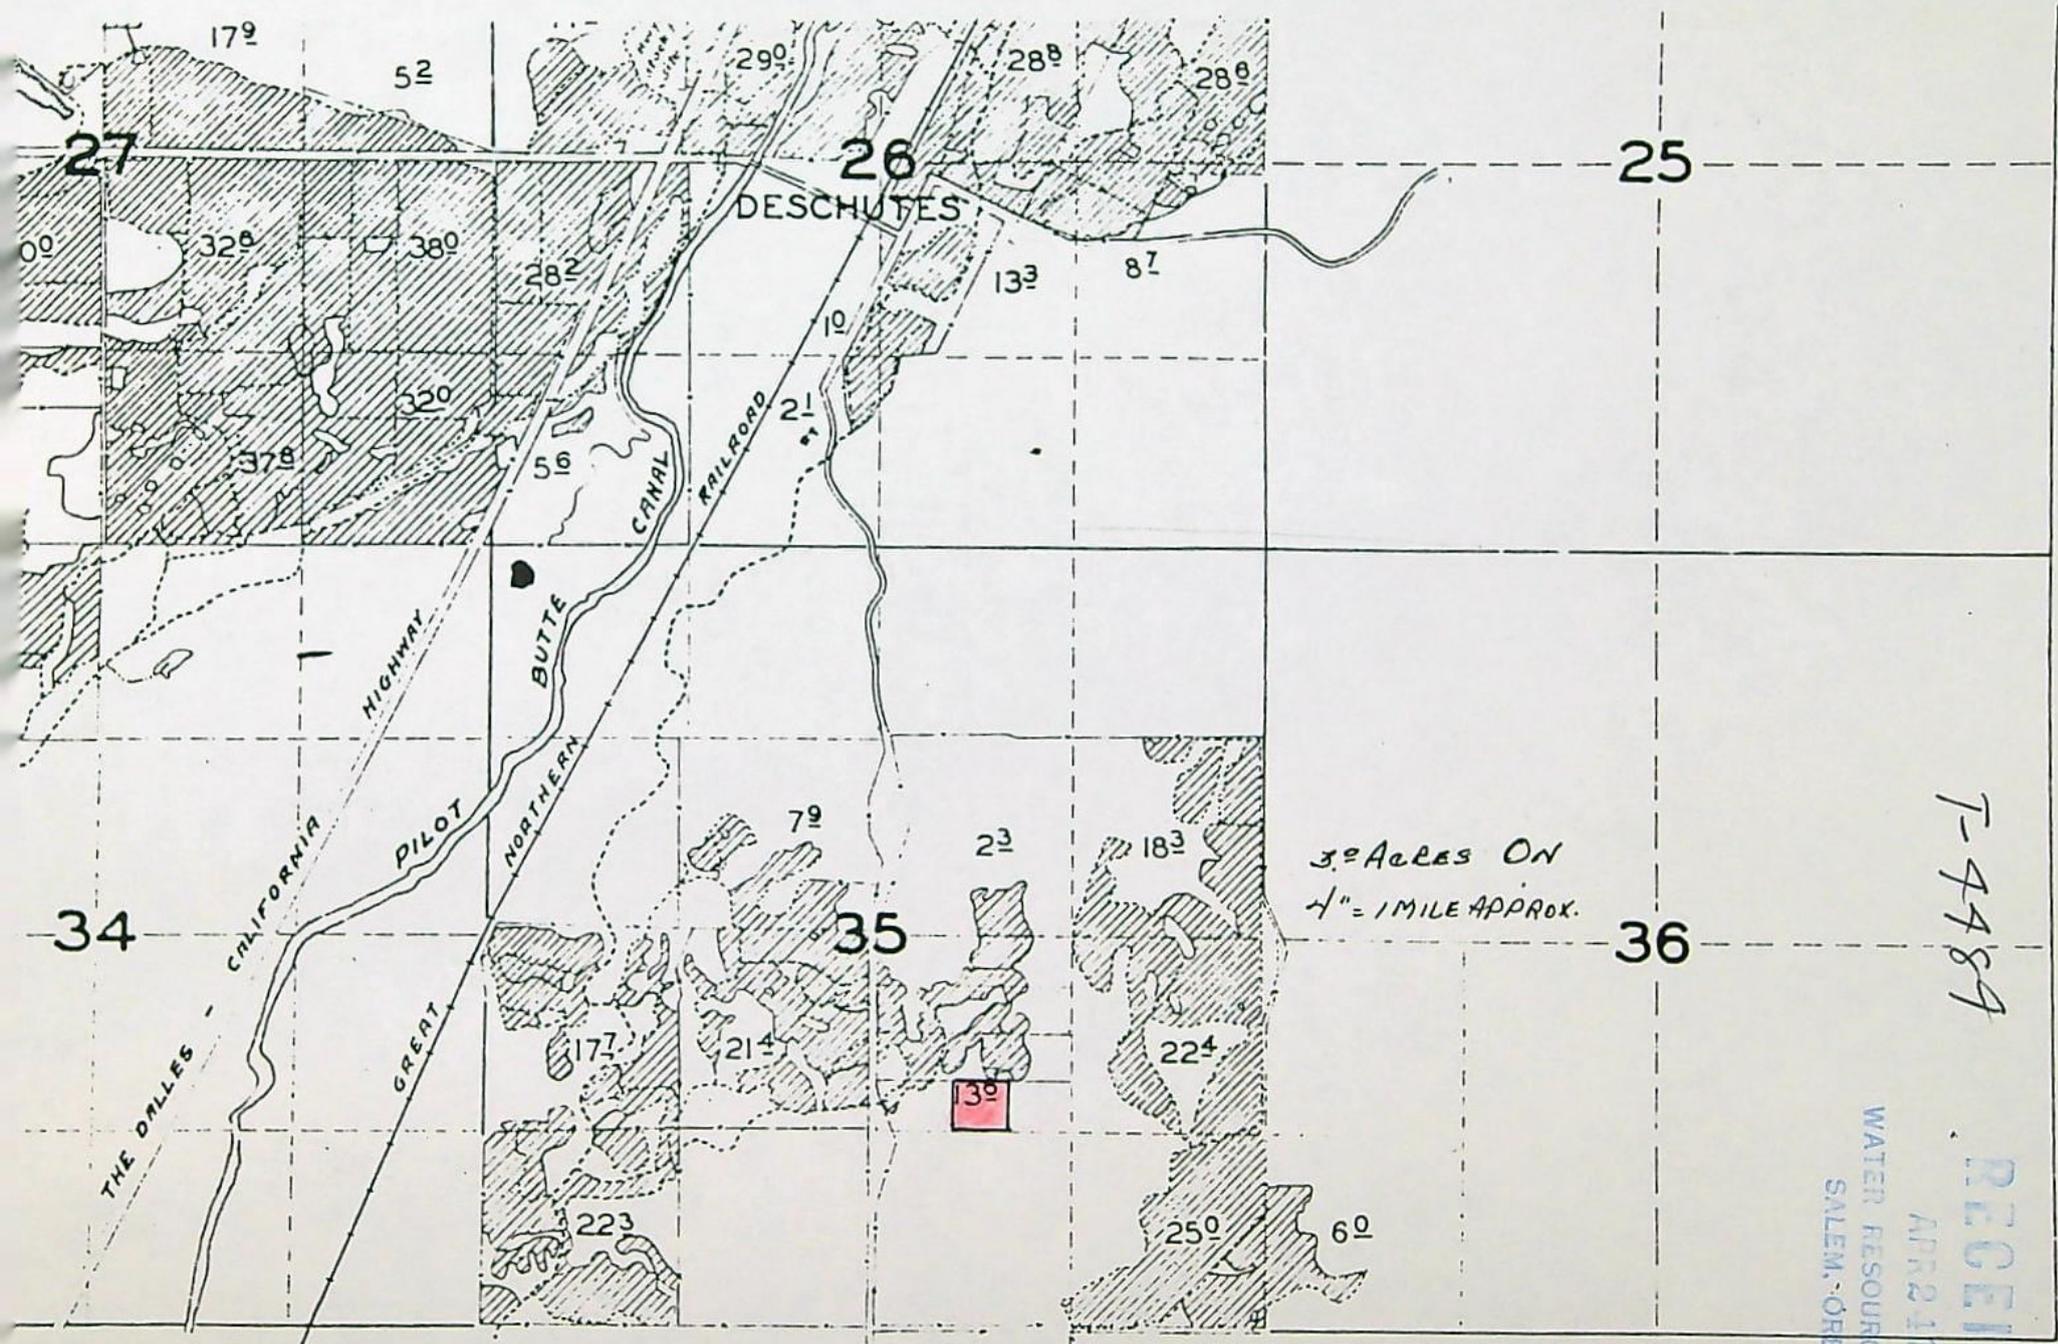

3.0 ACRES ON
 1" = 1 MILE APPROX.

T-4484

RECEIVED
 APR 21 1980
 WATER RESOURCES DEPT.
 SALEM, OREGON

SURVEYED AUG 15, 18-23, 25, 26, 1947 EAST OF DESCHUTES RIVER AND JULY 21-23, 28, 29, AUG 2, 1948

BEFORE THE WATER RESOURCES DIRECTOR OF OREGON
DESCHUTES COUNTY

IN THE MATTER OF THE APPLICATION OF)
VICTOR M. & JANE F. SCHROEDER)
(CENTRAL OREGON IRRIGATION DISTRICT))
FOR APPROVAL OF A CHANGE IN PLACE OF)
USE OF WATER)

ORDER APPROVING
TRANSFER NO. 4484

On April 24, 1980, an application was filed in the office of the Water Resources Director by Victor M. & Jane F. Schroeder for approval of a change in place of use of water from Deschutes River, pursuant to the provisions of ORS 540.510 to 540.530.

By Decree of the Circuit Court for Deschutes County, Oregon, entered September 30, 1958, In the Matter of the Determination of the Relative Rights to the Use of the Waters of Deschutes River and Its Tributaries, a water right was allowed in the name of Central Oregon Irrigation District for the use of the waters of Deschutes River for irrigation of, among other lands, a certain 3.0 acres in NW 1/4 SE 1/4, Section 16, Township 15 South, Range 13 East, W.M., being tabulated in the name of W. R. Lawson at Volume 16, page 123, with dates of priority of October 31, 1900 and December 2, 1907, as evidenced by certificate of water right recorded at page 29052, Volume 21, State Record of Water Right Certificates. These lands also have a supplemental right under permit No. 23256 to the use of water stored in Crane Prairie Reservoir with a date of priority of February 28, 1913. These lands are irrigated by means of the Pilot Butte Canal.

The applicants herein, contract buyers of the lands above described, propose to transfer the water right therefrom, without loss of priority, to a certain 3.0 acres in NW 1/4 SE 1/4, Section 35, Township 16 South, Range 12 East, W.M. (Ray Engles).

The lands involved herein are within the boundaries of the Central Oregon Irrigation District and the Board of Directors of said District approved the proposed change in place of use of water at a regular meeting.

Mr. Robert F. Main, Jr., Watermaster, has filed a statement to the effect that the proposed change in place of use may be made without injury to existing rights.


No objections having been filed and it appearing that the proposed change in place of use may be made without injury to existing rights, the application should be approved.

NOW, THEREFORE, it hereby is ORDERED that the requested change in place of use, as described herein, without loss of priority, is approved.

It is FURTHER ORDERED that said water so transferred shall be applied to beneficial use on or before October 1, 1981.

It is FURTHER ORDERED that upon proof satisfactory to the Water Resources Director of complete application of water to beneficial use on the lands to which the water is transferred hereby, a certificate of water right shall be issued to Central Oregon Irrigation District confirming this and prior changes within the District.

Dated at Salem, Oregon this 13th day of June, 1980.

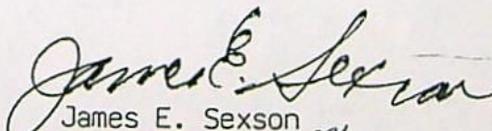
James E. Sexson *srb*
Director

RECEIVED

JUN 5 1980

WATER RESOURCES DEPT
SALEM, OREGON

T-4484

RECEIVED

APR 2 1980

WATER RESOURCES DEPT
SALEM, OREGON

Application for Transfer of Water Right

To the WATER RESOURCES DIRECTOR OF OREGON:

I, Victor M. Schroeder and Jane F. Schroeder
(Name of applicant)

of P.O. Box 671, Redmond
(Mailing address) (City)

State of Oregon, 97756, 548-8191, do hereby make application for change
(Zip Code) (Phone number)

in place of use
(In point of diversion; place of use; use heretofore made of the water)

1. Is the water right recorded in your name? No. W.R. Lawson, Page 123
(If not, give name)

2. Was your water right determined by Decree of Court? Yes If so, give title of proceedings
(Yes or No)
adjudication of the Deschutes River number of certificate 29052

3. Was your water right acquired by Water Right Permit? No If so, give number
(Yes or No)
of permit Number of certificate

NOTE: If the entire right of record is not directly involved in the requested change, only that part of the right that is directly involved should be considered in answering the balance of the questions on this form.

4. The source of water is Deschutes River, Pilot Butte Canal

5. What is the date of priority of your water right? Oct. 31, 1900 and Dec. 2, 1907

6. The authorized point of diversion is located ft. and ft. from the
(N. or S.) (E. or W.)
corner of being within the 1/4 1/4 of Section Tp. R. W. M.,
(No. N. or S.) (No. E. or W.)
in the county of Deschutes The name of the ditch used is

NOTE: Answer question if the application is for change in point of diversion.

7. The proposed point of diversion is located ft. and ft. from the
(N. or S.) (E. or W.)
corner of being within the 1/4 1/4 of Section Tp. R. W. M.,
(No. N. or S.) (No. E. or W.)
in the county of The name of the ditch to be used is

8. The use to which the water is applied is irrigation
(Irrigation, Mining, Power, Manufacturing, etc.)

Location of area irrigated, or place of use if other than irrigation:

Township North or South	Range E. or W. of Willamette Meridian	Section	List ¼-¼ of Section	Number Acres To Be Irrigated
15	13	16	NW¼ SE¼	3.0

(If more space required, attach separate sheet)

9. Are you the legal owner of the above described lands? No. Contract Purchaser
(If not owner, explain your interest)

10. To your knowledge, has any portion of the water right above described undergone a period of five or more consecutive years of nonuse? No
(Yes or No)

NOTE: Answer questions 11, 12 and 13 if application is for change in use or place of use.

11. Are the lands from which you propose to transfer your water right free of all encumbrances, including taxes, mortgages, liens, etc.? No
(Answer Yes or No)

12. If not, give below a description of existing encumbrances:

NATURE OF ENCUMBRANCE	HELD BY	AMOUNT
Land Sales Contract	Esther H. Lawson	Ltr. of consent attachd.

13. The use to which the water is to be applied is irrigation
(Irrigation, power, mining, manufacturing, domestic supplies, etc.)

Location of area to be irrigated, or place of use if other than irrigation:

Township North or South	Range E. or W. of Willamette Meridian	Section	List ¼-¼ of Section	Number Acres To Be Irrigated
16	12	35	NW¼ SE¼ T.L. 1300	3.0

(If more space required, attach separate sheet)

14. Reasons for the proposed changes are more beneficial use

15. Construction work will be completed on or before

16. The water will be completely applied to the proposed use on or before Oct. 31, 1981

Remarks Water rights being transferred to Ray Engles property

Approved by the Board of Directors of Central Oregon Irrigation District

at a regular meeting held February 12, 1980

NOTE: THIS APPLICATION MUST BE ACCOMPANIED BY A MAP OR MAPS SHOWING THE BEFORE AND AFTER LOCATIONS OF THE POINT OF DIVERSION AND/OR PLACE OF USE, AS THE CASE MAY BE.

AFFIDAVIT OF APPLICANT

I, Victor M. Schroeder and Jane F. Schroeder, the applicant herein, being first duly sworn, depose and say that I have read the above and foregoing application for transfer of water right; that I know the contents thereof and that the statements therein made are true and correct to the best of my knowledge and belief.

In Witness Whereof, I have hereunto set my hand this 11TH day of FEBRUARY, 1980.

x Victor M. Schroeder
x Jane F. Schroeder
(Name of applicant)

Subscribed and sworn to before me this 11TH day of FEBRUARY, 1980.

[Notarial Seal]

Robert C. Anderson
NOTARY PUBLIC FOR OREGON

My commission expires Nov. 19, 1983



*** OREGON WATER RESOURCES DEPARTMENT ***
*** WATER RIGHTS DIVISION ***
*** WATER RIGHT DATA INPUT FORM ***

WATER RIGHT NO. T0000 *44841* PERMIT NO. 016*123* CERTIF. NO. 029052
ORIG. NO. C000290521 PREV. NO. C000290521 SUPER. NO.

NAME: *VICTOR & JANE SCHROEDER*
ADDRESS: COID PO BOX548
CITY/STATE/ZIP/COUNTY: REDMOND, OR 97756

07
09

STREAM-ID 05 1980 RIV.MI. 0.0 WM.DIST. 11 W.R.TYPE SC STATUS V

CANCEL YEAR----> CONSTR.COMPLT--> *09 12 1980* YR.LAST USED-----> NEXT ACTION DUE-->
PRIORITY-----> 10 31 1900 PUT TO USE-----> *09 12 1980* LAST TRANS.DATE--> LAST TRANS.TYPE-->
APPLICATION---> *09 24 1980* SURVEYED-----> *07 26 1984* EXAM.FEE-----> *20.00* RECORDING FEE----> *10.00*
PERMIT ISSUE--> *06 13 1980* CONCURRENCE-----> CYCLE STATUS-----> REPORTED FLAG----->
CONSTR.STRT.--> *06 13 1980* CERTIFIED-----> CORRES.INIT.-----> CORRES.DATE----->

POINT-OF-DIVERSION DATA:						RIV.MI.	RATE	STATUS	S	OR	P
TWNSP	RNGE	SECT	QTR/QTR	STREAM-ID							
170S	120E	29	A D	05 1980	<i>pb</i>	164.9	<i>0.075</i>	V			P
180S	120E	13	A C	05 1980	<i>co</i>	171.0		V			P
						0.0					

** REMARKS; - - - - -
** DATED-->
** ~~PRIORITY ALSO 12-2-1907 CHANGES POLL~~
** ~~PART OF C-29052 PILOT BUTTE CENTRAL~~
** ~~OREGON CANAL TAB IN NAME OF W. R.~~
** *LAWSON.*
** - - - - -
** - - - - -
** - - - - -

PLACE-OF-USE DATA:											
TWNSP	RNGE	SECT	QTR/QTR	CNTY	USE %	CNSMTV	ACRES	STATUS	S	OR	P
<i>160S</i>	<i>120E</i>	<i>35</i>	<i>D B</i>	<i>09</i>	<i>IR</i>	<i>100.00</i>	<i>3.00</i>	<i>V</i>			<i>P</i>

W.R.I.S.

REC'D *2-15-85* *SP*

Entered _____ by _____

Verified _____ by _____

RECEIVED

SEP 12 1980

WATER RESOURCES DEPT
SALEM, OREGON

NOTICE OF COMPLETION OF CHANGE IN

place of use of water from Deschutes River

PURSUANT TO TRANSFER APPLICATION NO. 4484

I, Raymond T. Engles, hereby certify that completion of works and use of water to the extent intended within the provisions of the order of the Water Resources Director approving said water right transfer application was accomplished by 9/10/80, 1980

9/10/80

Date

Raymond T. Engles
Signature

(Mail to the Water Resources Department, Salem, Oregon 97310.)

ok
Gey



STATE OF OREGON

INTEROFFICE MEMO

TO: Sam Allison

DATE: June 3, 1980

FROM: Chris L. Wheeler *CLW*

SUBJECT: Transfer 4484 in the name of Victor M. and Jane F. Schroeder

At the request of COID, I reviewed transfer file 4484. While there is no clear definition that the court was fully aware of all of the finite details, it is clear that the court did decree 3.0 acres of irrigation right to this tract. It may have been a rounding up or a planimentering error.

I note from the map that there was a slight extension across the forty line which was not allowed in the other forty, and might possibly have been a misinterpretation as to the location of the line. I think we have to give the benefit of the doubt and accept the court's decree as governing.

In any event, since we are taking the water right off the tract of land, the proper procedure for this office is to permit the transfer of 3.0 acres to the other land as being the correct definition of the amount to be removed.



Contains
Recycled
Materials

01-125-1387

SP*75603-125



TO: TRANSFERS, WATER RIGHTS DIVISION

DATE: 5-15, 1980.

FROM: ** Robert F. Main, Jr., Watermaster

SUBJECT: WATER RIGHT TRANSFER APPLICATION NO. 4484

IN THE NAME OF Victor M & Jane F Schroeder

RECEIVED
MAY 20 1980
WATER RESOURCES DEPT
SALEM, OREGON

In my opinion the proposed change in place of use of water from Deschutes River
MAY BE MADE WITHOUT INJURY WOULD RESULT IN INJURY* to an existing water right.

Headgate notices HAVE HAVE NOT been issued for diversion from the sources which serves this right.

If for change in point of diversion, is there any intervening point of diversion between the authorized and the proposed points of diversion? _____
(yes or no)

In my opinion, the order approving the subject transfer application should include the following in regard to the appropriator installing suitable measuring devices in the diversion works:

- _____ (1) PRIOR to the diverting of water at the new point of diversion . . .
- _____ (2) When in the judgment of the watermaster it becomes necessary . . .

* The approval of this transfer application would result in injury to other water rights because The land south of lot "E" is being used as a dump for rocks, dirt & other construction refuse. The north part looks fine, good stand of grass (albet water grass)
is it for 3.0 ac or 2.6 ac?

Could you color in on map copies which indicate the involved property by color?

***John B Main*
Watermaster's signature or initials

T-4484

February 8, 1980

Central Oregon Irrigation District
847 S. 6th Street
Redmond, OR 97756

Dear Sirs:

I am deed holder to the property shown on Tax
Map 15-13-16DB, Tax Lot 1700.

I hereby give my consent to remove the water
rights from the above mentioned property.

Esther H. Lawson
Esther H. Lawson

RECEIVED
APR 21 1980
WATER RESOURCES DEPT
SALEM, OREGON

Name and Postoffice Address County and State	Date of Relative Priority	Amount Cubic Feet Per Second	Number Acres	Use	Name of Ditch	Stream	Description of Land or Place of Use
W. R. Lawson (1) T-4484 Δ POU 2 1/2 26			5.5	12 ³ Ac. Trsf. Sp. Or. Vol. 17, p. 136			2.5 acres in that part of - the SW ¹ / ₄ SE ¹ / ₄ , (1) 3.0 acres in that part of the NW ¹ / ₄ SE ¹ / ₄ , Section 16, - T. 15 S., R. 13 E., W.M., described as follows: That part of said SW ¹ / ₄ SE ¹ / ₄ the east r/w line of the Pilot Butte Canal and the west r/w line of the Oregon Trunk Railway as now located and established over and across said SW ¹ / ₄ SE ¹ / ₄ . Also a tract described as: Beginning at a point on the westerly r/w line of the Oregon Trunk Railway which point is N. 53° 20' W. 1804.4 ft. from the SE corner of said Section 16, thence N. 64° 24' W. 255.46 ft. to a point on the east r/w line of the Dalles-California Highway, thence northerly along said east r/w line 14.5 ft., more or less, to the north line of said SW ¹ / ₄ SE ¹ / ₄ , thence east along said north line 265 ft., more or less, to the west r/w line of the Oregon Trunk Railway, thence S. 25° 51' W. along said railway r/w line 268 ft., more or less, to the point of beginning.
Clarence Hazen			2.0				2.0 acres in that part of - the NW ¹ / ₄ NE ¹ / ₄ , Section 17, - T. 15 S., R. 13 E., W.M., described as follows: Beginning at a point on the east line of said NW ¹ / ₄ NE ¹ / ₄ 25.0 ft. south of the NE corner thereof, being on the south r/w line of Ogg Road, thence S. 0° 23' W. 351 ft., thence S. 89° 55' W. 248 ft., thence N. 0° 23' E. 351 ft., thence N. 89° 55' E. along said south r/w line of Ogg Road to the point of beginning.
Fred Bohlender			25.0	12° Ac. Trsf. Sp. Or. Vol. 21 p. 231			25.0 acres in the NW ¹ / ₄ NE ¹ / ₄ , - Section 17, - T. 15 S., R. 13 E., W.M., being within that portion of said NW ¹ / ₄ NE ¹ / ₄ not included in description of Clarence Hazen Tract above.
Frank McCaffery			124.0	T-4386 Δ POU 14 ⁰			1.0 acre in that part of - the SW ¹ / ₄ SW ¹ / ₄ , Section 16, - lying west of the lava rim rock. 34.0 acres in the SW ¹ / ₄ NE ¹ / ₄ , - 36.5 acres in the SE ¹ / ₄ NE ¹ / ₄ , - 28.5 acres in the SE ¹ / ₄ SE ¹ / ₄ , - 24.0 acres in that part of the NE ¹ / ₄ SE ¹ / ₄ , Section 17, - T. 15 S., R. 13 E., W.M., not included within the boundary of Berni's Sub- division as officially platted and recorded.
Elliott & Bartel			3.0	1/65 Ac. Trsf. Sp. Or. Vol. 8 p. 557 04 " " " " Vol. 9 p. 137 03 " " " " Vol. 9 p. 140 160 " " " " Vol. 11 p. 108 03 " " " " Vol. 21 p. 231			3.0 acres in that part of the NE ¹ / ₄ SE ¹ / ₄ , Section 17, - T. 15 S., R. 13 E., W.M., officially platted and recorded as Berni's Subdi- vision.

RECEIVED
APR 2 1980
WATER RESOURCES DEPT
EM. OREGON

T-4484

VOL 313 PAGE 940

17624
CORRECTIVE MEMORANDUM OF CONTRACT

TRANSFEROR: ESTHER H. LAWSON, an individual.
TRANSFeree: VICTOR M. SCHROEDER and JANE F. SCHROEDER, husband and wife.
CONSIDERATION: \$100,000.00.

Notice is hereby given that the TRANSFEROR has sold to the TRANSFeree, for valuable consideration, pursuant to the terms and conditions of a contract of sale executed on the 15th day of November, 1979, the following described real property located in Deschutes County, Oregon:


(See attached Exhibit A)

IN WITNESS WHEREOF, the foregoing instrument was signed on the 20TH day of DECEMBER, 1979.

TRANSFEROR: Esther H. Lawson
Esther H. Lawson
TRANSFeree: Victor M. Schroeder
Victor M. Schroeder
Jane F. Schroeder
Jane F. Schroeder

STATE OF OREGON)
County of Deschutes) ss

On the 20TH day of December, 1979, Esther H. Lawson personally before me and acknowledged the foregoing instrument as her voluntary act and deed.

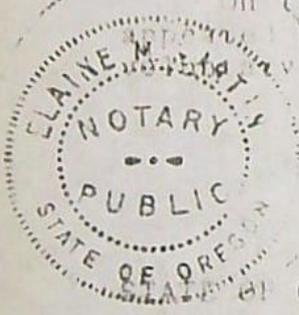

Elaine M. Martin
Notary Public for Oregon
My Comm. expires: 3-7-82

STATE OF OREGON)
County of Deschutes) ss

On the 20TH day of December, 1979, Victor M. Schroeder and Jane F. Schroeder appeared before me and acknowledged the foregoing instrument to be their voluntary act and deed.



Elaine M. Martin
Notary Public for Oregon
My Comm. expires: 3-7-82

Memorandum of Contract has been signed and recorded to correct the legal description to reflect a recent survey.

DESCRIPTION

TAX LOT 100 15-13-16 DC

A parcel of land situate in the NW $\frac{1}{4}$ SE $\frac{1}{4}$ section 16, T15S., R13EWM., in Deschutes County Oregon, and now to be more particularly described as follows; Commencing at the SE $\frac{1}{4}$ /16th corner of said section 16, the Initial point; thence S89 54' 36"W., along the South line of the NW $\frac{1}{4}$ SE $\frac{1}{4}$, 2.67 feet to the Westerly right of way line of the Burlington Northern rail road, the point of beginning; thence S25 32' 37"W., along the Westerly right of way line of said rail road 271.90 feet; thence N 64 42' 23"W., 256.58 feet to the Easterly right of way line of State Highway #87; thence along the Easterly right of way line of said Highway, and on a curve left, 143.69 feet, this curve having a radius of 3324.05 feet and a long chord bearing of N19 07' 31"E., 143.69 to the South line of the NW $\frac{1}{4}$ SE $\frac{1}{4}$; thence S89 54' 36"E., along the South line of the said NW $\frac{1}{4}$ SE $\frac{1}{4}$ 305.71 feet to the West line of the Burlington Northern R.R., the point of beginning.

Containing 1.28 acres of land, together with _____, Central Oregon Irrigations District water right acres appurtenant thereon.

Subject to all existing easements and rights of ways over and across the above described parcel of land.

LAWSON-SCHROEDER

DESCRIPTION

TAX LOT 1700 15-13-16 DB

A parcel of land situate in the NW $\frac{1}{4}$ SE $\frac{1}{4}$ of section 16, T15S., R13EWM., in Deschutes County, Oregon and now to be more particularly described as follows; Commencing at the SE $\frac{1}{4}$ /16th corner of said section 16, the Initial point; thence S89 54' 36"W., along the South line of the said NW $\frac{1}{4}$ SE $\frac{1}{4}$, 2.67 feet to the Westerly right of way line of the Burlington Northern rail road the point of beginning; thence S89 54' 36"W., along the South line of the NW $\frac{1}{4}$ SE $\frac{1}{4}$, 305.71 feet to the Easterly right of way line of State Highway # 97; thence along the Easterly right of way line of the State Highway # 97, 615.85 feet on the arc of a 3324.05 foot radius curve left, with a long chord bearing of N 06 02' 00 "E., and length of 615.84 feet; Thence N89 50' 31"E., 60.20 feet; thence N07 45' 10"E., 101.07 feet to the South line of Juniper Ave; thence N89 50' 43"E., along the South line of the said Juniper Ave., 27.90 feet to the East line of the said NW $\frac{1}{4}$ SE $\frac{1}{4}$; thence S00 12' 48"E., along the East line of the said NW $\frac{1}{4}$ SE $\frac{1}{4}$, 675.23 feet to the Westerly right of way line of the said rail road; thence S25 32' 35"W. along the Westerly right of way line of said rail road 6.14 feet to the point of beginning;

Containing 2.53 acres of land together with _____ C.C.I.D. water right acres appurtenant thereon.

Subject to all easements and rights of ways now existing over and across the above described parcel of land

REGISTERED
OREGON
LAND SURVEYOR

E. Mansfield 10/24/79

MARCH 10, 1944
E. C. Mansfield

T-4484

NO 3152.

ABSTRACT OF TITLE TO

The following described real estate, situate in Deschutes County, (established on December 13, 1916, out of a part of Crook County), State of Oregon, to-wit:

That part of the Northwest Quarter of the Southeast Quarter (NW $\frac{1}{4}$ SE $\frac{1}{4}$) of Section Sixteen (16) In Township Fifteen (15) South, of Range Thirteen (13) East of the Willamette Meridian, described as follows to-wit: Beginning at the point where the East line of the right of way of the Pilot Butte Canal and the South line of above described forty acre tract intersect, which point is about 360 feet West of the Southeast corner of said forty acre tract, thence East along the South line of said forty acre tract to the Railroad right of way; thence Northeasterly along the railway right of way to its intersection with the East line of said forty acre tract; thence North along said East line of said forty acre tract to its intersection with the East line of the right of way of the Pilot Butte Canal; thence Southwesterly along the right of way of said Canal to the point of beginning.

RECEIVED
APR 24 1920
WATER RESOURCES DEPT
SALEM, OREGON

**DESCHUTES COUNTY ABSTRACT COMPANY
BEND, OREGON.**

State of Oregon

Deed.

to

B. S. Cook.

Dated December 2, 1905.

Filed December 12, 1905.

Recorded in Vol. 12 of Deeds at
page 268, Crook County.

Transcribed to Vol. 2 of Deeds at
page 473 Deschutes County and
abstracted therefrom.

Consideration: \$400.00

Grant, Bargain, Sell and Convey,

The following described land, to-wit, situate in Crook County.

The east half of the east half, the west half of the southeast
quarter, the northwest quarter of the northeast quarter and the north-
east quarter of the north west quarter of section sixteen township
fifteen south, range thirteen east of the Willamette Meridian.

To Have and to Hold unto said B. S. Cook, his heirs and assigns
forever.

(Seal State Land Board)

George E. Chamberlain, Governor.

F. I. Dunbar, Secretary.

Chas. S. Moore, Treasurer.

State Record of Deeds, Book 31, page 163.

RECEIVED
APR 2 1900
WATER RESOURCES DEPT
SALEM, OREGON

Benjamin S. Cook,
Elvira Cook, his wife,
to
Redmond Townsite Company,
a corporation.

WARRANTY DEED.

Dated December 7, 1905.
Filed December 12, 1905.
Recorded in Vol. 12, of Deeds at
page 273, Crook County.
Transcribed to Vol. 2 of Deeds
at page 476 Deschutes County
and abstracted therefrom.
Consideration: \$1.00

Grant, bargain, sell and convey,

All the following bounded and described real property situated in
the County of Crook and State of Oregon.

The north east quarter of the north west quarter, the north west
quarter of the north east quarter, the east half of the north east
quarter and the south east quarter of section sixteen (16) township
Fifteen (15) South range thirteen (13) east of Willamette Meridian.

To have and to hold unto said Redmond Townsite Company (a cor-
poration) its successors and assigns forever.

Covenants: Lawfully seized in fee simple; Free from all incum-
brances; Warrant and forever defend against the lawful claims and
demands of all persons.

Two Witnesses: Benjamin S. Cook (Seal)
Elvira Cook (Seal)

Acknowledgd on December 7, 1905 by Benjamin S. Cook and Elvia
Cook, his wife, before Chas. N. Scott, a Notary Public for Oregon,
Multnomah County. (Notarial Seal).

ARTICLES OF INCORPORATION OF REDMOND TOWNSITE COMPANY

Know All Men By These Presents, That we F. S. Stanley, C. C. Hutchinson, and D. M. Smith have this day associated to form a private corporation under the general laws of Oregon and subscribe to the following Articles of Incorporation.

Name: REDMOND TOWNSITE COMPANY, Duration: Perpetual.

Purpose: To acquire, purchase, own, hold, lease, sell and mortgage real estate and to do a general real estate business. To plat sites of cities and towns and to dedicate streets, alleys and other places to the public use. (And other powers in regard to handling of real estate).

Principal Office: Portland, Multnomah County, Oregon.

Capital Stock: \$6000.00 in 6000 shares.

Other recitals not directly connected with the title to its real estate.

Executed May 5, A. D. 1905.

Witnesses:	F. S. Stanley	(Seal)
Chas. N. Scott	C. C. Hutchinson	(Seal)
H. M. Ryan	D. M. Smith	(Seal)

Acknowledged on May 5, 1905 by F. S. Stanley, C. C. Hutchinson and D. M. Smith, before Chas. N. Scott, a Notary Public for Oregon, Multnomah County. (Notarial Seal)

NOTE BY ABTRACTOR.

The foregoing is an Abstract made from the original Articles of Incorporation of said Company, in the possession of said Company. We have also seen receipt No. 13611 of F. S. Fields, then County Clerk of Multnomah County, Oregon, showing that a copy of these Articles was filed for record in his office on May 9, 1905. These Articles are not of record in Deschutes County, Oregon.

DESCHUTES COUNTY ABSTRACT COMPANY. Aug. 35, 1923.

B. S. Cook,
Elvira Cook, his wife,

to

Redmond Townsite Company,
a corporation.

D E E D.

Dated May 20, 1910.

Filed May 23, 1910.

Recorded in Vol. 21 of Deeds at
page 544 Crook County.

Transcribed to Vol. 7 of Deeds at
page 508 Deschutes County and
abstract therefrom.

Consideration: \$1.00 and other valu-
able considerations.

Grant, bargain, sell and convey,

All the following bounded and described real property, situated in
the County of Crook and State of Oregon, to-wit:

The North half of the Northeast Quarter, the South east quarter
of the Northeast quarter of the south east quarter of Section Sixteen
(16) in Township Fifteen (15), South, of Range Thirteen (13) East,
of the Willamette Meridian.

To have and to hold unto said Redmond Townsite Company, its suc-
cessors and assigns forever.

This deed is made not only for the purpose of conveying whatever
right, title and interest we, or either of us, may have in and to the
above described premises but also for the further purpose of correcting
the name of the grantor in a certain deed thereto made, executed and
delivered by us to the said Redmond Townsite Company on the 7th day of
December, 1905, and duly recorded in Book 12 of Deeds, on page 273,
Crook County, Oregon, records, in which deed the grantor's name
appears as Benjamin S. Cook, the said Benjamin S. Cook and B. S. Cook,
grantor herein and B. S. Cook, grantee in a certain Deed from the State
of Oregon to B. S. Cook, dated Dec. 7, 1905, and recorded Dec. 17, 1905,
in Book 12 of Deeds, on page 268, County of Crook, Oregon, records, be-
ing one and the same person.

Two witnesses.

B. S. Cook (Seal)

Elvira Cook (Seal)

Acknowledged on May 20, 1910 by B. S. Cook and Elvira Cook, his
wife, before S. M. Slocum, a Notary Public for Oregon, Crook County.
(Notarial Seal)

Deschutes Irrigation & Power
Company, a corporation,

TO

Redmond Townsite Company.

Water Lease

Dated December 31, 1909

Filed February 7th, 1910

Misc. 2 page 304
Crook County, Oregon.

Witnesses: E.B.Devoe, Alice Agler

Signed:-THE DESCHUTES IRRIGATION & POWER COMPANY

By R.Smith, 2nd Vice President.

Attest: Jesse Stearns, Secretary. (Corporate Seal)

REDMOND TOWNSITE COMPANY

By F.S.Stanley, President. (Corporate Seal)

Acknowledged and duly verified, February 1st, 1910 by R.Smith, and
Vice President of the Deschutes Irrigation and Power Company, before
Alice Vogler, Notary Public, Multnomah County, Oregon. (Notarial Seal)

Acknowledged February 1st, 1910 by F.S.Stanley as President of the
Redmond Townsite Company before Alice Agler, Notary Public. (Notarial
Seal) Multnomah County, Oregon.

RECITES:- 1st, that said Irrigation Company in consideration of the
proposition of R.P.Effinger, the payment of a valuable consideration by
said Effinger for the sale of the stock owned by said Irrigation Com-
pany in said Townsite Company and in consideration of the annual rental
of Two Hundred Dollars (\$200.00) to be paid on or before June 1st of
each year during the term of this lease from date, by the Townsite
Company, does hereby agree to allow said Townsite Company the right to
take to and including June 17, 1919, or until the irrigation system
is turned over to a water users association, as provided in the contract
between the Irrigation Company and the State Land Board of June 17th,
1909, out of the Pilot Butte Canal or its system of laterals, not to
exceed two (2) second feet of water when water is flowing in said canal
or alaterals. Said water to be used for domestic or irrigation purposes
and to be used on the following lands and no other: East half (E $\frac{1}{2}$)
and Northeast quarter of Northwest quarter (NE $\frac{1}{4}$ NW $\frac{1}{4}$) of Section Sixteen
(16) Township Fifteen South (15S) Range Thirteen (13) East Willamette
Meridian, containing Three hundred sixty (360) acres in Crook County,
Oregon.

Sections 2,3,4,5, and 6 relate to the methods of distribution of
water and are omitted from this abstract.

Paragraph 7 provides that the rules and regulations approved
by the State Land Board for the distribution of water under such
contracts are made to apply to this agreement.

Redmond Townsite Company,
a corporation of Oregon.

to

B. S. Cook.

Power of Attorney.

Dated: April 30, 1910.

Filed: May 3, 1910.

Deeds 21 page 394.

Witnesses:-

Signed:- Redmond Townsite Company,
By F. S. Stanley, President.
Attest: D. M. Smith, Secretary (corporate seal).

Acknowledged April 30th, 1910, by F. S. Stanley, the President of the Redmond Townsite Company, a corporation, and duly verified, before L. K. Adams, Notary Public for Oregon (Notarial Seal) Multnomah County, Oregon.

Recites:-

Does hereby constitute and appoint B. S. Cook, its attorney in fact for the purpose of executing on behalf of this corporation and in its name, place and stead, such plat or plats, dedication or dedications, and all other papers and documents, and to do any and all acts on behalf of this corporation proper and necessary for the purposes of platting and dedicating its lands for townsite purposes; and to procure the said plats to be approved by the County Court of Crook County at its next session to be held on or about May 4th, 1910, and to file and record the said plats and to do all things necessary to enable this corporation to sell lots in said tracts adjacent to and to form a part of the Townsite of Redmond, said lands being described as follows: The Northeast Quarter of the Northwest quarter and the Southeast quarter of Section 16, Township 15 South Range 13 E. W. M.

Giving and granting unto its said attorney full power and authority to execute all such papers, documents, maps and plats as may be necessary in connection with the purposes aforesaid, and to affix the seal of this corporation thereto, as fully as this corporation might or could do if personally present through its legally constituted officers. Hereby ratifying and confirming all that its said attorney may lawfully do in the premises.

REDMOND TOWNSITE COMPANY

an Oregon Corporation,

and

CENTRAL OREGON RAILROAD
COMPANY, an Oregon corporation.

MEMORANDUM OF AGREEMENT.

Dated: August 31, 1909.

Filed: October 2, 1909.

Recorded Vol. 2 Miscellaneous
at page 265.

Consideration: \$1.00.

000000000

Memorandum of Agreement, by and between Redmond Townsite Company, an Oregon corporation, the party of the first part, and Central Oregon Railroad Company, an Oregon corporation, the party of the second part, witnesseth:

WHEREAS, the party of the first part is interested in the development and sale of lots and real estate owned by it, being a part of Section Sixteen (16), Township Fifteen (15) South, Range Thirteen (13) East of Willamette Meridian, and is desirous of having the railway line of the party of the second part, which are now under construction in the Deschutes Valley in Oregon, extended to, over and along the properties in which the party of the first part is interested, and the party of the first is desirous of inducing the party of the second part to build and extend its railway lines and locate a station on its main line, with switches, side tracks and railroad facilities;

NOW THE FORE, in consideration of the sum of one dollar (\$1.00) and other valuable considerations to it in hand paid the receipt whereof is hereby acknowledged, the said party of the first part hereby promises, undertakes and agrees that it will, at any time when requested by the party of the second part, its successors or assigns, within two (2) years from the date of this contract, convey to the party of the second part, its successors and assigns all of blocks ten (10) Eleven (11), Thirty (30), Thirty-one (31) Fifty (50) Fifty-one (51) Seventy (70) and Seventy-one (71), lying on the westerly side of the Townsite of Redmond, as now platted and being in the Northeast Quarter of Section Sixteen (16), Township Fifteen (15) South, Range Thirteen (13) East of the Willamette Meridian, in Crook County, Oregon and a right of way three hundred (300) feet in width on the westerly side of the Southeast Quarter of said section sixteen along its entire length from north to south, all for the purpose of railroad tracks, switches, sidings, stations and other railroad purposes and that it will, in addition consent as abutting property owner to a right of way on and over and to the use of Tenth Street and the portion of A, B, C, D, E, F, G and H Streets lying west of said Tenth Street as shown on the present plat of said townsite of Redmond, by the party of the second part its successors and assigns, for railroad purposes, as aforesaid and will also consent to the vacation of said streets for such purposes upon request.

The party of the first part further agrees that, upon request of the party of the second part, it will also convey to the said party of the second part, its successors and assigns, within said period of two (2) years and for railroad purposes as aforesaid, a strip of land next

adjacent to the said townsite of Redmond on the west, in the northeast quarter of the northwest quarter of said section sixteen, not exceeding one hundred (100) feet in width, and it further agrees that all lots hereafter sold on the westerly side of Blocks nine (9), Twelve (12) twenty-nine (29), thirty-two (32), forty-nine (49) fifty-two (52), sixty-nine (69) and seventy-two (72), shall be sold subject to the consent hereby given to vacate said Tenth Street and its occupation as a right of way for railroad purposes of the party of the second part, successors and assigns.

This agreement, however, is upon the condition that such railroad uses shall be had subject to and operated with suitable and convenient street and highway crossings, and with proper culverts and crossings for ditches, canals, pipes and other conduits for water, and with the right reserved to the Townsite Company, its successors or assigns, to go upon the railroad property so to be conveyed for the purpose of laying constructing and maintaining such ditches canals or other conduits, but not to interfere with such railroad use.

The above agreement, however, is upon the further condition that the party of the second part, its successors and assigns, within (1) year after the conveyance of the lands as hereinabove provided, shall be operating a railroad within the limits of said Redmond Townsite, otherwise the land so conveyed shall revert to and again become the property of the party of the first part, its successors and assigns, free from the obligations and terms of this agreement, and this provision shall be included in the deed of conveyance of said lands from the said party of the first part to the said party of the second part.

REDMOND TOWNSITE COMPANY.

By Jesse Stearns, Vice President,
Attest: D. M. Smith.

(Corporate Seal)

CENTRAL OREGON RAILROAD COMPANY.

By Jackson Smith, Vice President.
Attest: Chas. H. Carey, Secretary.

Acknowledged in the County of Multnomah, State of Oregon on the 24th day of September, 1909, before Chas. E. McCulloch, Notary Public for Oregon by Jesse Stearns, Vice President of the Redmond Townsite Company who on oath stated that the seal affixed to the foregoing instrument is the corporate seal of said corporation and that said instrument was signed and sealed in behalf of said corporation by authority of its Board of Directors. (Notarial Seal).

Acknowledged in the County of Multnomah, State of Oregon on the 27th day of September, 1909, before Chas. E. McCulloch, Notary Public for Oregon, by Jackson Smith, Vice President of Central Oregon Railroad Company, who on oath stated that the seal affixed to the foregoing instrument is the corporate seal of said corporation and that said instrument was signed and sealed in behalf of said corporation by authority of its Board of Directors.

(Notarial Seal).

VACATION OF REDMOND TOWNSITE COMPANY'S
Second Addition to Redmond.
FILED: May 5th, 1915.
RECORDED in Vol 28 of Books at page 261.

ORDINANCE No. 45.

An Ordinance providing for the vacation of certain streets, alleys, blocks and lots in the Redmond Townsite Company's Second Addition to the City of Redmond.

A petition of the Redmond Townsite Company, an Oregon Corporation, was filed on December 16, 1914, with the Recorder of the City of Redmond, Oregon, praying for a vacation of certain streets, alleys, blocks and lots in the Redmond Townsite Company's Second Addition to Redmond, more particularly described as follows and the purpose for which the ground was proposed to be used and reasons for such vacation and the particular circumstances of the case and names of persons affected thereby:

AND WHEREAS said Redmond Townsite Company, gave proper notices according to law, and filed with the Records of the City of Redmond proof of said publication and said notices were published and posted in a manner and for a period provided by law.

Now on January 26th, 1915, at a regular meeting of the Council, it was made a matter of record that the public interest will not be prejudiced by the vacation sought by said petition.

NOW THEREFORE, the City of Redmond be it ordained by the Council of Oregon:

Section 1: That all that portion of certain streets, alleys, blocks and lots in the Redmond Townsite Company's Second Addition to Redmond as same is platted and laid out and shown by the records of the plats in the office of the County Clerk of Crook County, Oregon, herein after described, and the same are hereby vacated.

All of Blocks Twenty-two (22) to Sixty-five (65) inclusive and Blocks Sixty-seven (67) to Eighty-seven (87) inclusive, and also K Street from the East line of Block Twenty-two (22) to the West line of Block Thirty-three (33), L Street from the East line of Block Forty-four (44) to the West line of Block Thirty-four (34), M Street from the East line of Block Forty-five (45) to the West line of Block Fifty-five (55), N Street from the East line of Block Sixty-eight (68) to the West line of Block Seventy-seven (77); O Street from the East line of Block Eighty-seven (87) to the West line of Block Seventy-eight (78); First Street from the South line of J Street to the South line of Block Eighty-seven (87); Second Street from the South line of J Street to the South line of Block Eighty-six (86); Third Street from the South line of J Street to the South line of Block Eighty-five (85); Fourth Street from the South line of J Street to the South line of Block Eighty-four (84); Fifth Street from the South line of J Street to the South line of Block Eighty-three (83); Sixth Street from the South line of J Street to the South line of Block Eighty-two (82); Seventh Street from the South line of J Street to the South line of Block Eighty-one (81); Eighth Street from the South line of J Street to the South line of

Block Eighty (80); Ninth Street from the South line of Block Seventy-nine (79); and Tenth Street from the South line of J Street to the South line of Block Seventy-nine (79); also all the alleys in said Block between First and Tenth Streets.

Passed Council February 9th, 1915.
Submitted to the Mayor February 10th, 1915.
Approved February 10th, 1915.
J.F. Mosch, Mayor.

AT EST: Denton G. Burlick, City Recorder.

(Plat Attached)

000000

IN THE COUNTY COURT OF THE STATE OF OREGON, FOR DESCHUTES.

In the Matter of Vacating)
Redmond Townsite Company's) To the Honorable County Court.
Second Addition to Redmond,)

The Redmond Townsite Company, a corporation, petitions the Honorable Body to permit your petitions to file the Original Ordinance as of date February 1915, and issue and order allowing the same to be re-assessed as acreage at a valuation of \$2.50 per acre.

Petitioner bases its request on the following facts: An ordinance duly passes on February 9, 1915, vacating said second Addition from the South line of J. Street to the South end of said Addition; that the County Court of Crook County at that time refused to allow the vacation for the reason that the taxes were not paid to date; that there is no law authorizing the County Court to refuse a vacation for that reason; that said lands is dry and arid and of no value for agricultural purposes; no possibility of the town growing that far; It is a burden to the Sheriff's office and a great expense; that lots are worthless and no taxes will ever be collected on them as they now stand; the County will be greatly benefited by such a course.

Your petitioner prays for an order to vacate above premises and to authorize the Sheriff of Deschutes County to collect taxes on a valuation of \$2.50 per acre.

By W.B. Daggett
Its Attorney.

IN THE COUNTY COURT OF THE STATE OF OREGON FOR DESCHUTES COUNTY.

Order vacating Redmond Townsite)
Company's Second Addition to)
Redmond, Oregon)

Said statements in above petition being true, it is hereby ordered that said petitioner be allowed to file the original ordinance,

vacating that part of the Redmond Townsite Company's Second Addition to Redmond, Oregon, South of the South Line of J Street in said Addition, to the South line of said Addition, as provided in said Ordinance and that same be, and it is hereby vacated.

It is further ordered that the Sheriff of Deschutes County, Oregon, be authorized to collect all back taxes on a valuation of \$2.50 per acre.

Robert W. Sawyer.
County Judge.

S. Stookey
C. H. Miller.

THE DESCHUTES COUNTY FAIR
ASSOCIATION, an Oregon
corporation,

to

THE PACIFIC TELEPHONE AND
TELEGRAPH COMPANY.

RIGHT-OF-WAY DEED.

Dated Feb. 10th, 1923.

Filed March 5th, 1923.

Recorded in Vol. 35 of Deeds
at page 40.

Consideration: \$1.00

- - - 0 - - -

The Right to erect and maintain poles, with the necessary wires and fixtures thereon, and to keep same free from foliage across that certain property belonging to The Deschutes County Fair Association, and situated in the County of Deschutes, State of Oregon, and described as follows:

The West $\frac{1}{2}$ of the SE $\frac{1}{4}$ of Section 16, T. 15 S. R. 13 E. W. M., parallel to and five feet from the West line of said property, twenty poles and two anchors to be places as staked on February 5th, 1923.

It is understood that the employes of said Telephone Company shall at any time when necessary, have access to said right-of-way and the poles and wires thereon, for purposes of repairs, etc. provided always that said Telephone Company shall be responsible for any damages which may be unnecessarily done to the property above described.

Witnesses:

Wm. G. Cox.

W. B. Daggett.

(Corporate Seal).

THE DESCHUTES COUNTY FAIR ASSOCIATION.

By W. M. Wilson, President.

THE DESCHUTES COUNTY FAIR ASSOCIATION.

By W. E. Van Allen, Secretary.

Acknowledged on February 10, 1923 by W. M. Wilson and W. E. Van Allen, who, being duly sworn, said that he, said W. M. Wilson is the President and he, said W. E. Van Allen is the Secretary of THE DESCHUTES COUNTY FAIR ASSOCIATION; that the seal affixed to said instrument is the corporate seal of said corporation; that said instrument was signed and sealed by authority of its Board of Directors and is the free act and deed of said corporation, before Wm. B. Daggett, a Notary Public for Oregon, Deschutes County. Commission expires Sept. 18, 1925. (Notarial Seal).

Form Approved: H. D. Pillsbury, V. P. & Gen'l Attorney.)

REDMOND TOWNSITE COMPANY,
an Oregon corporation,

to

WILLIAM R. LAWSON.

WARRANTY DEED.

Dated March 2, 1923.

Filed March 5, 1923.

Recorded in Vol. 35 of Deeds at
page 48.

Consideration: \$1.00 and other
valuable consideration.

Grant, bargain, sell and convey,

The following described real estate, situated, lying and being in
the County of Deschutes and State of Oregon, to-wit:

A tract of land of four acres more or less in the southeast corner
of the Northwest quarter of the Southeast quarter of Section Sixteen
(16) in Township Fifteen (15) south of Range thirteen (13) E. W. M.
starting at the east line of the Pilot Butte Canal on the south line of
said above NW $\frac{1}{4}$ of SE $\frac{1}{4}$, 16-15-13, about 360 feet west of the southeast
corner 40 acre tract; thence east 360 feet more or less to the southeast
corner of NW $\frac{1}{4}$ of SE $\frac{1}{4}$, 16-15-13, thence north 1030 feet more or less
to the right of way of the Pilot Butte Canal, where said canal crosses
the east line of said 40 acre tract, thence in a southwesterly direction
along the right of way of said Pilot Butte Canal to the place of begin-
ning, said tract being in a triangular shape, all in the town of Redmond,
according to the official survey and plat on file in the office of
County Clerk of the County of Deschutes and State of Oregon.

To have and to hold unto said party of the second part his heirs
and assigns forever.

Covenants: Free from all incumbrances; Warranty and forever defend
against the lawful claims and demands of all persons, except taxes or
liens since May 1st, 1920.

Witnesses:

Wade H. Short

Wm. E. Searcy

REDMOND TOWNSITE COMPANY

By F. S. Stanley, President.

By A. Nellie Griffin, Asst. Secretary.

(CORPORATE SEAL).

Acknowledged on March 2, 1923 by F. S. Stanley, who, being duly
sworn, said that he, said F. S. Stanley is the president of the
Redmond Townsite Company; that the seal affixed to said instrument is
the corporate seal of said corporation; that said instrument was signed
and sealed by authority of its Board of Directors and is the free act
and deed of said corporation, before C. R. Stearns, a Notary Public for
Oregon, Deschutes County. Commission expires January 25, 1927,
(Notarial Seal).

\$1.00 U. S. I. R. Stamps attached and cancelled.

No. 3152.

Certificate

STATE OF OREGON, |
County of Deschutes. | ss.

THE DESCHUTES COUNTY ABSTRACT COMPANY does hereby certify that the foregoing Abstract of Title, containing **sixteen** sheets, numbered from **1** to **16** both inclusive, shows all instruments, suits, writs and administrations on file and of record in the office of the County Clerk of Deschutes County, affecting the title to or constituting liens upon the lands described in the Caption hereof; and includes all such instruments and proceedings so filed and recorded

prior to the **11th** day of **September**, 192 **3**.XXXXXXXXXX

save and except that this Abstract does not show instruments or proceedings relative to Water Rights (except where same are adjudicated and decreed); County Roads or City Liens.

AND FURTHER CERTIFY, That said lands have been duly assessed for taxation for the period of time covered by this Certificate, unless otherwise shown herein; that there are no judgments, liens, unpaid or delinquent taxes, certificates of delinquencies or tax sales which are liens upon said land and penalties described in the Caption hereof; except personal taxes, as to which we do not certify, and that there are no suits pending in any court of record of the State of Oregon in and for the County of Deschutes, in which the title to said lands is in controversy, or by which it is sought to subject said lands to any lien or claim, except such as are shown in this Abstract and made a part hereof.

LIABILITY OF THIS COMPANY, IF ANY, UNDER THIS CERTIFICATE, IS HEREBY EXPRESSLY LIMITED (GEN. LAWS ORE. 1923, CHAP. 67) TO **William R. Lawson.**

Taxes for 1922 and prior years are paid.

WE DO NOT CERTIFY FOR 1923 TAXES

IN WITNESS WHEREOF, The DESCHUTES COUNTY ABSTRACT COMPANY, a corporation duly organized and existing under and by virtue of the laws of the State of Oregon, has caused these presents to be signed and its corporate seal to be hereunto affixed, this

11th day of **September**, A. D. 192 **3**.

DESCHUTES COUNTY ABSTRACT COMPANY

By *Walter W. McKay*
President

DESCHUTES COUNTY

T-4484

SCALE: 1" = 100'

RECEIVED


APR 24 1980

WATER RESOURCES DEPT
SALEM, OREGON

See Map 15 13 16AC

CENTER OF SEC. 16

REDMOND
73
1800

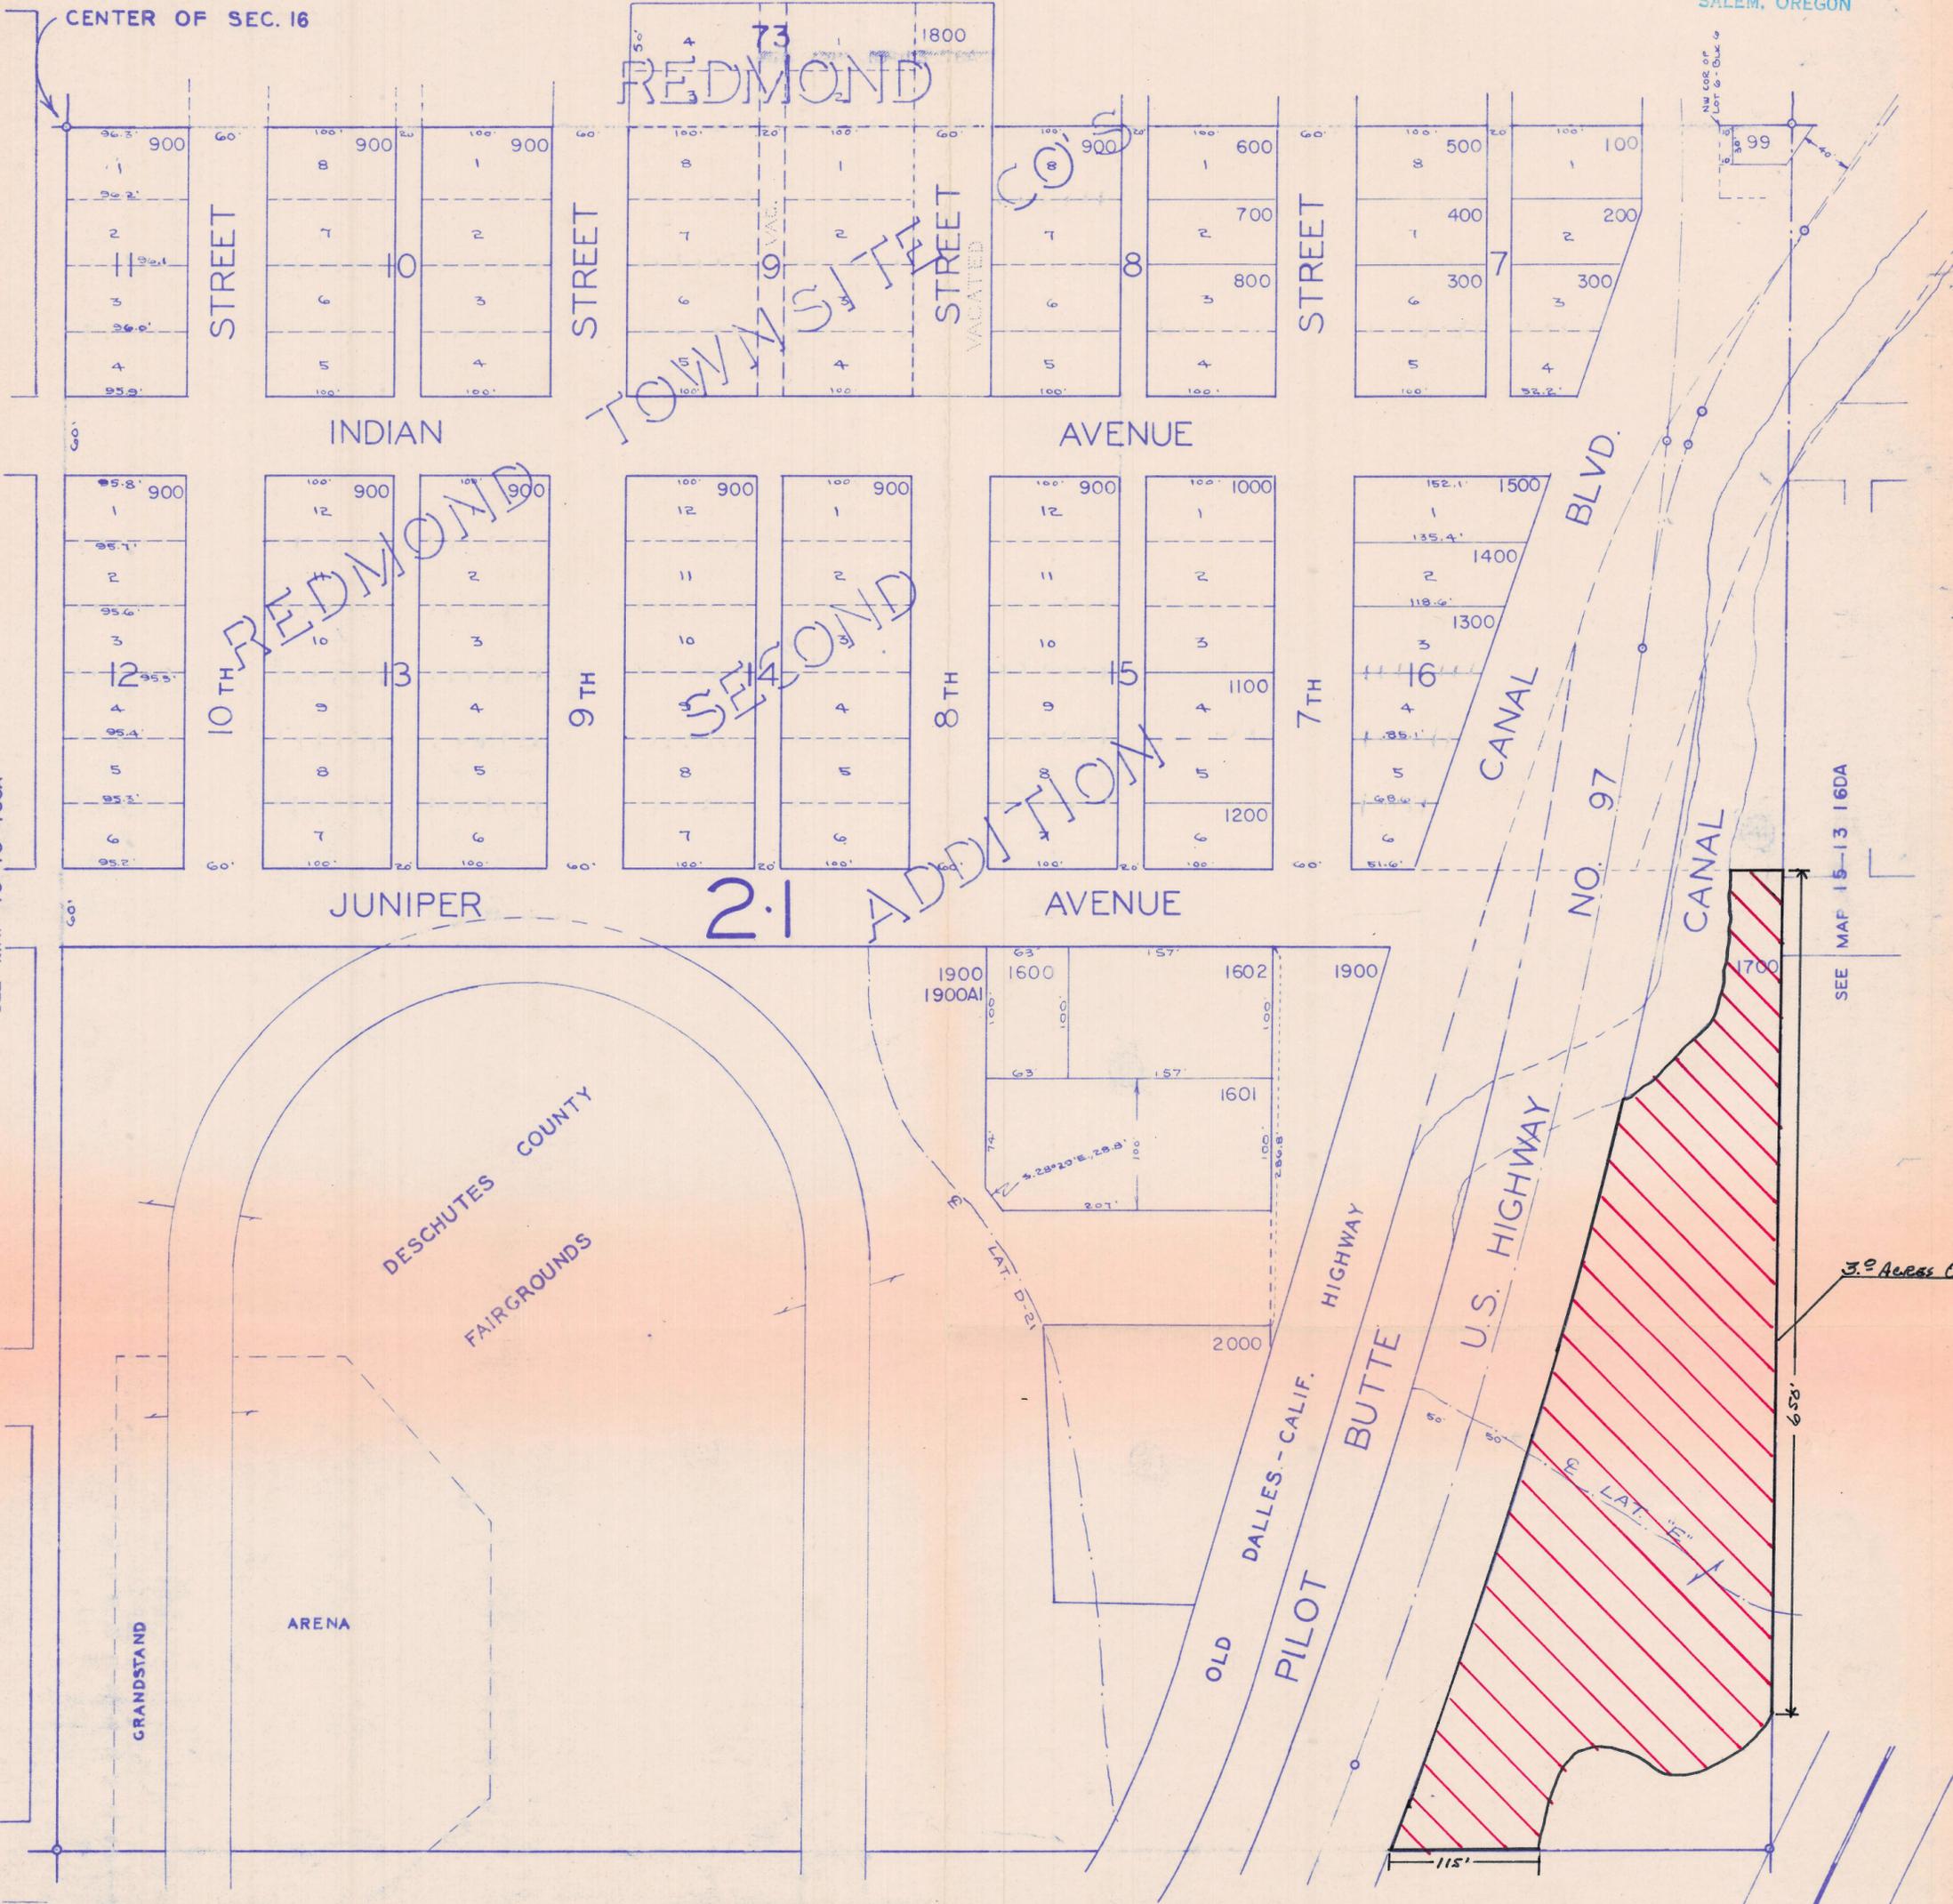

SEE MAP 15 13 16CA

SEE MAP 15-13 16DA

SEE MAP 15 13 16DC