



T.33S.,R.2E.,W.M.
 Jackson County, Oregon
 Tax Lot No. 332E 11-2502
 ROGUE RIVER BASIN

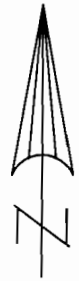


SCALE 1" = 400'

— x — x — = FENCE

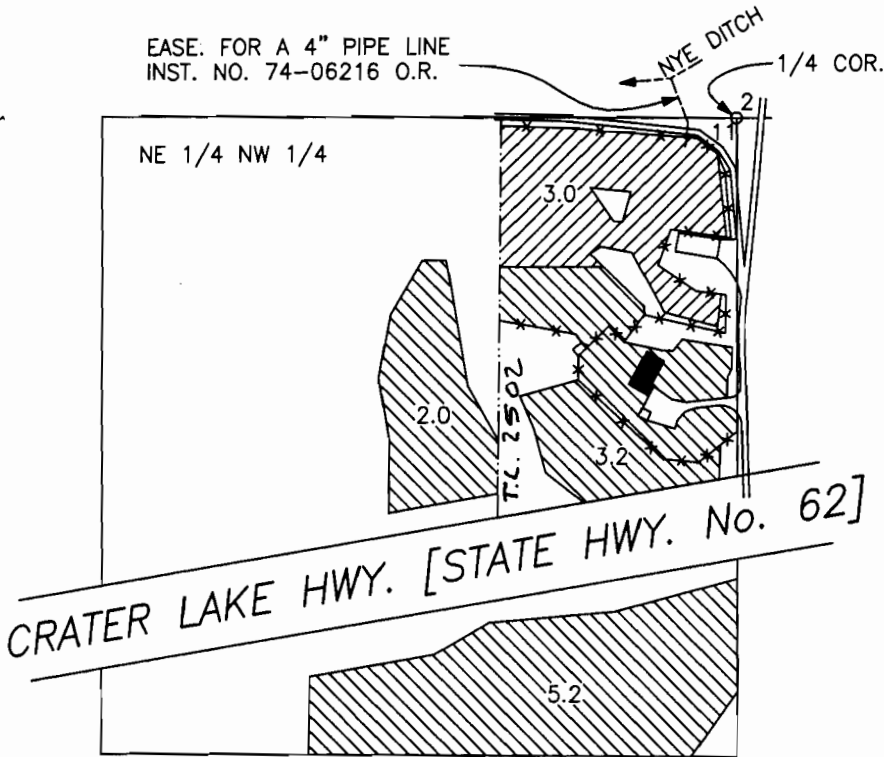

POINTS OF DIVERSION FOR THE NEW AREA IRRIGATED

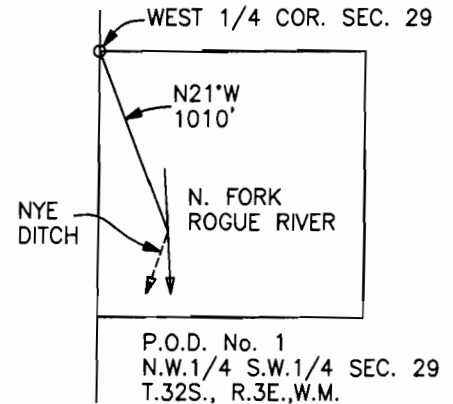


MAP TO ACCOMPANY AN APPLICATION FOR A WATER RIGHT TRANSFER CHANGE IN PLACE OF USE (THE "TO" PROPERTY)

FOR: BRIAN AND RENELDA BOOTHBY
 759 MATHER ROAD
 PROSPECT, OR. 97536
 July 1, 2008

PREPARED BY:
 GARY D. KAISER
 KAISER SURVEYING
 19440 HWY. 62
 EAGLE POINT, OR. 97524


NOTE: MAP PREPARED FOR WATER RIGHT PURPOSES ONLY, NOT FOR PROPERTY BOUNDARY LOCATIONS.

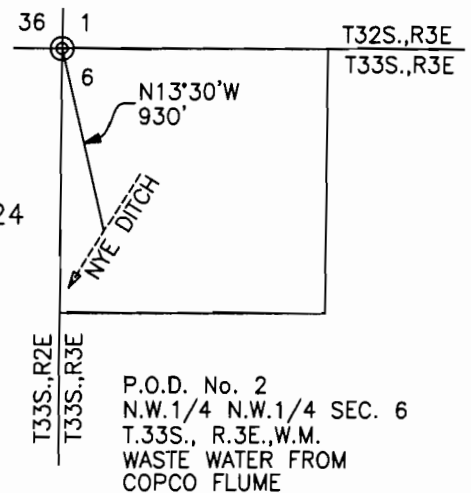

= THE "TO" AREA NEW AREA IRRIGATED WATER TRANSFERRED IN FROM T.L. 332E 9-502 AS SHOWN ON SHEET 1



= AREA IRRIGATED AS SHOWN ON T-2624, T-2626, C.76185

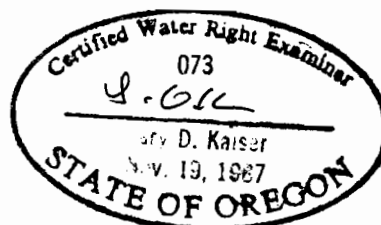

RECEIVED

JUL 23 2008

WATER RESOURCES DEPT
 SALEM OREGON


T.33S.,R.2E.,W.M.

SHEET 1 OF 2



Jackson County, Oregon

Tax Lot No. 332E 9-502

ROGUE RIVER BASIN

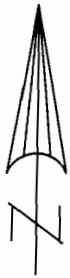


SCALE 1" = 400'

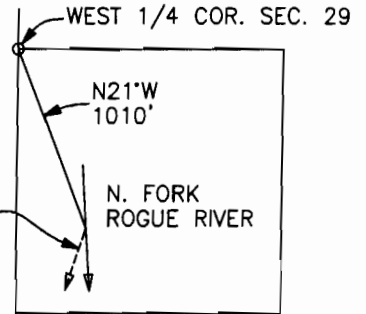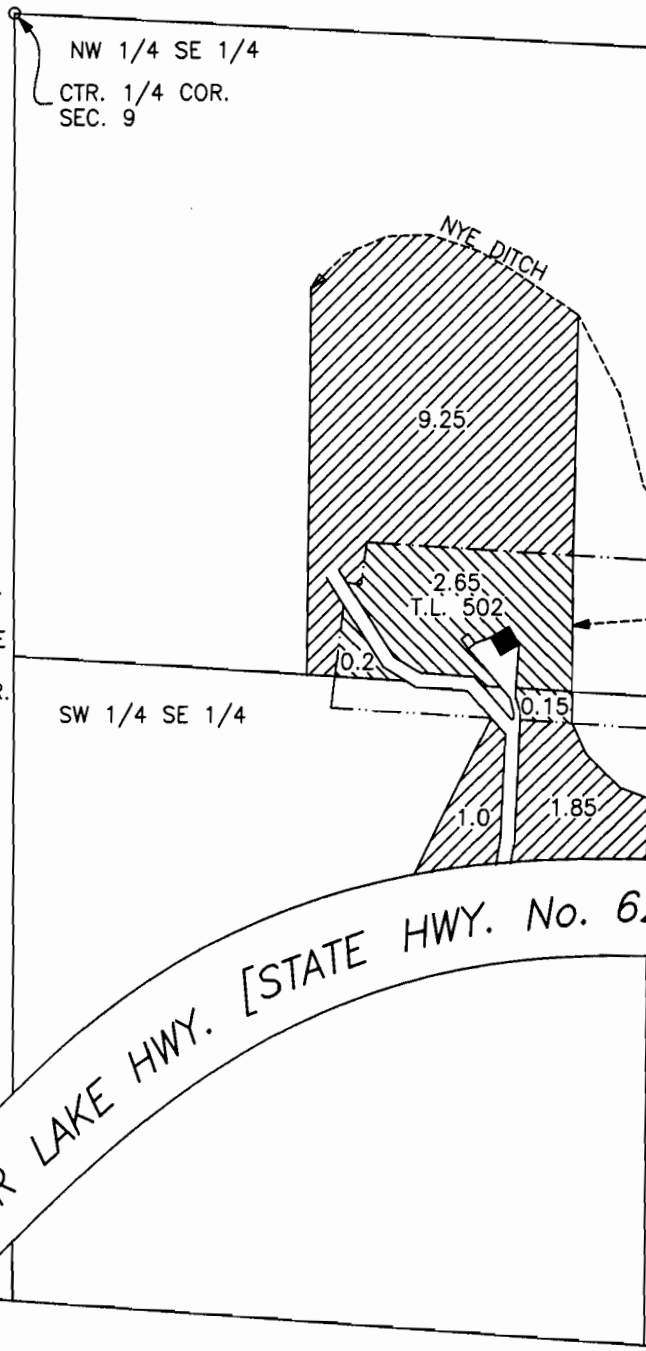

P.O.D. No. 1
N.W.1/4 S.W.1/4 SEC. 29
T.32S., R.3E.,W.M.

T.L. 502
DITCH DIVERSION
4" PVC PIPE
WITH 4" GATE VALVE

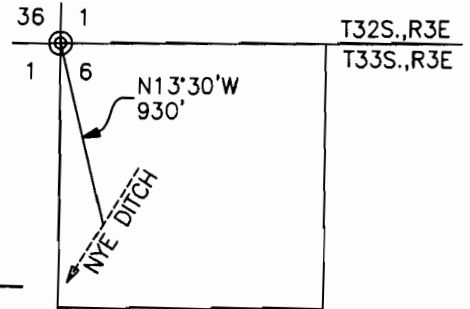

P.O.D. No. 2
N.W.1/4 N.W.1/4 SEC. 6
T.33S., R.3E.,W.M.
WASTE WATER FROM
COPCO FLUME



3.0 = PORTION OF PRIMARY IRR. CERT. 13972, APL. 7371 BEING TRANSFERRED (THE 2.0 AC. SUPPLEMENTAL IRR. MENTIONED ON CERT. 13972 LOCATED IN THE SW 1/4 SE 1/4 SEC. 9 COULD NOT BE LOCATED)



12.1 = PORTION OF PRIMARY IRR. CERT. 13972, APL. 7371 NO CHANGE

RECEIVED


JUL 23 2008

WATER RESOURCES DEPT
SALEM, OREGON

MAP TO ACCOMPANY AN APPLICATION FOR A WATER RIGHT TRANSFER CHANGE IN PLACE OF USE (THE "FROM" PROPERTY)

NOTE: MAP PREPARED FOR WATER RIGHT PURPOSES ONLY, NOT FOR PROPERTY BOUNDARY LOCATIONS.

FOR: BRIAN AND RENELDA BOOTHBY
759 MATHER ROAD
PROSPECT, OREGON 97536

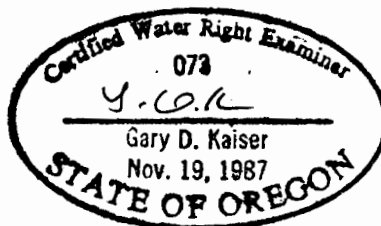

PREPARED BY:
GARY D. KAISER
19440 HWY. 62
EAGLE POINT, OR. 97524


July 7, 2008

SECTION

TOWNSHIP 33 RANGE 2E, W. M.

SECTION

TOWNSHIP RANGE W. M.

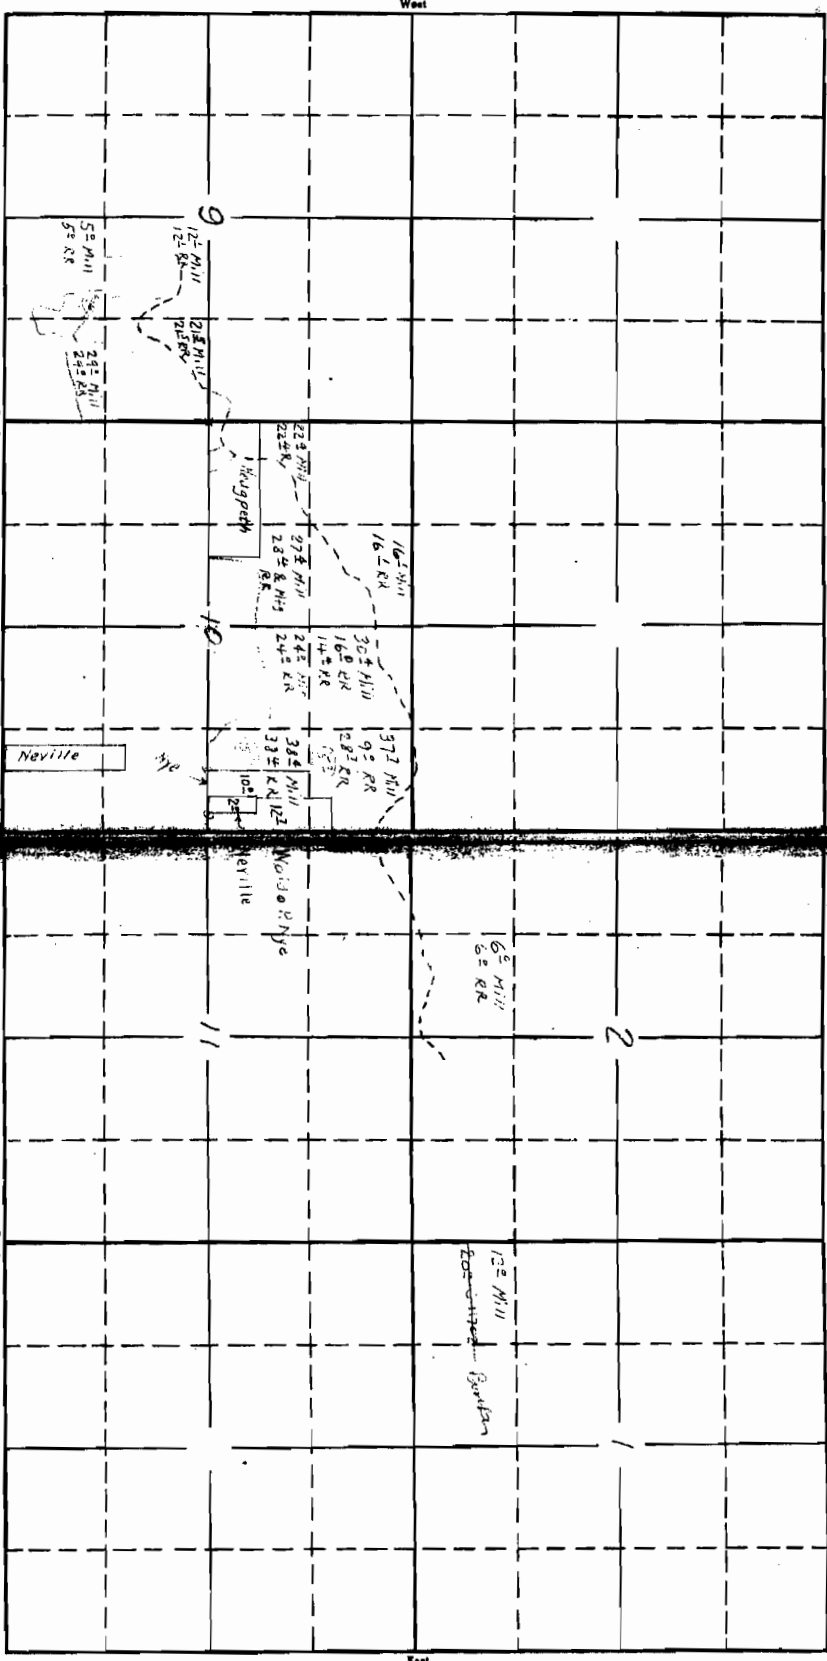

APPLICATION No.
PERMIT No.

APPLICATION No.
PERMIT No.