



This map is not intended to provide legal dimensions or locations of property ownership lines.

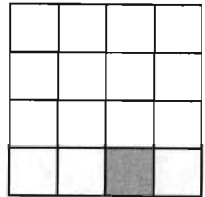

T22S, R10E Section 27

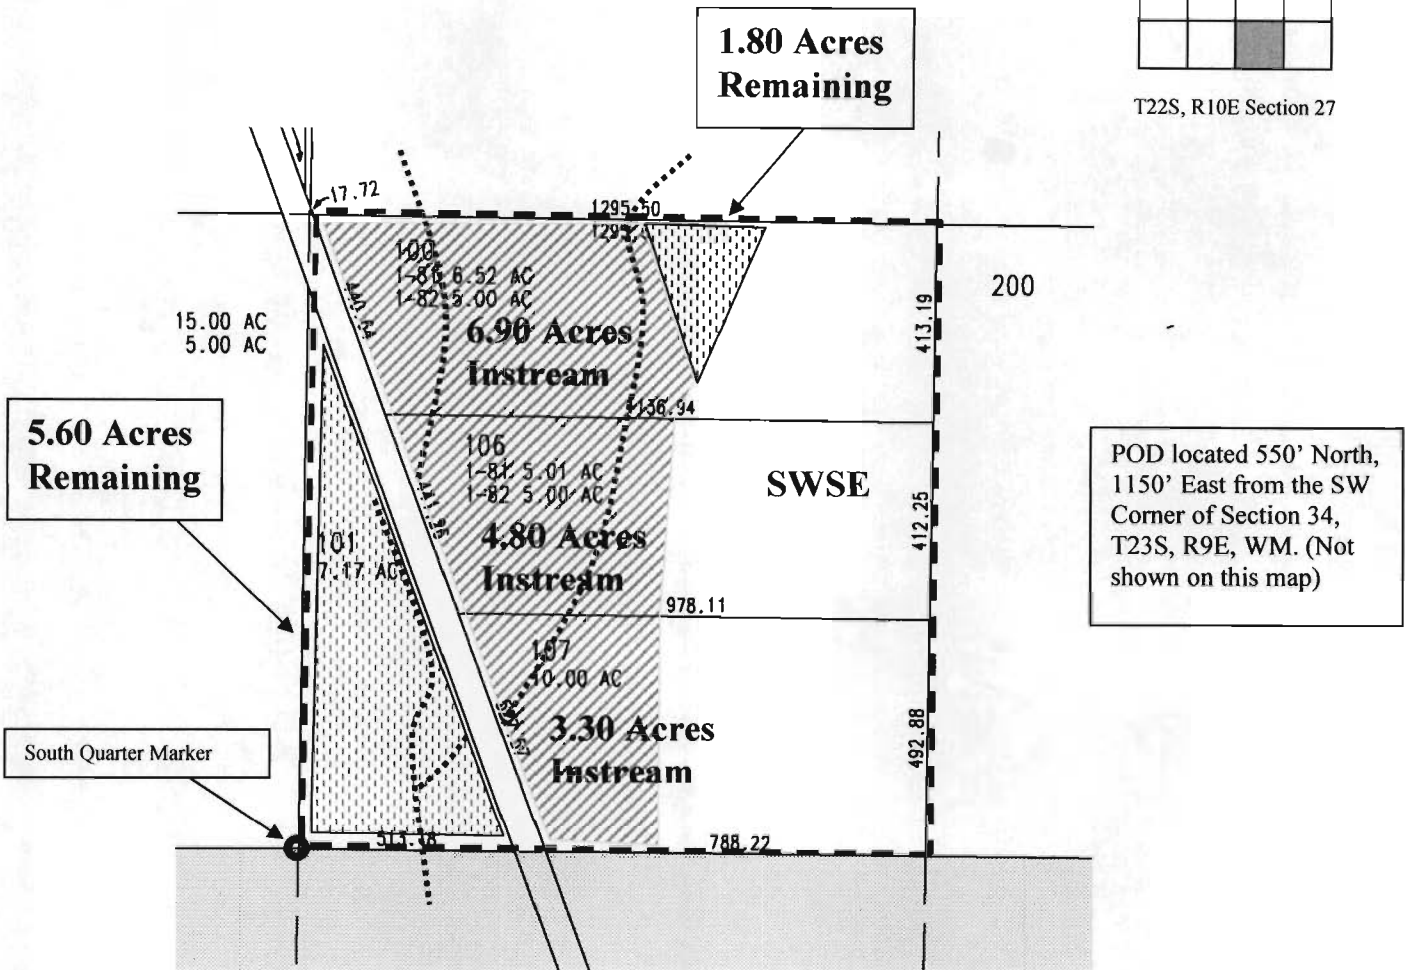

POD located 550' North, 1150' East from the SW Corner of Section 34, T23S, R9E, WM. (Not shown on this map)

Instream Transfer Map – Cert. 86022

- Place of Use for Instream
- Place of Use Remaining
- Corner Marker
- Canal


T22S R10E Section 27, SWSE, Tax Lots 100, 106, & 107

Deschutes County, OR – February 23, 2012

Scale 1" = 400'

John A. Short
 P.O. Box 1830
 Bend, OR 97709
 541-389-2873
johnshort@usa.com
www.oregonwater.us

NORTH

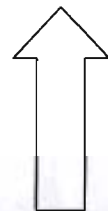

RECEIVED


MAR 02 2012

WATER RESOURCES DEPT
 SALEM, OREGON

Exhibit A



T22S, R10E Section 27

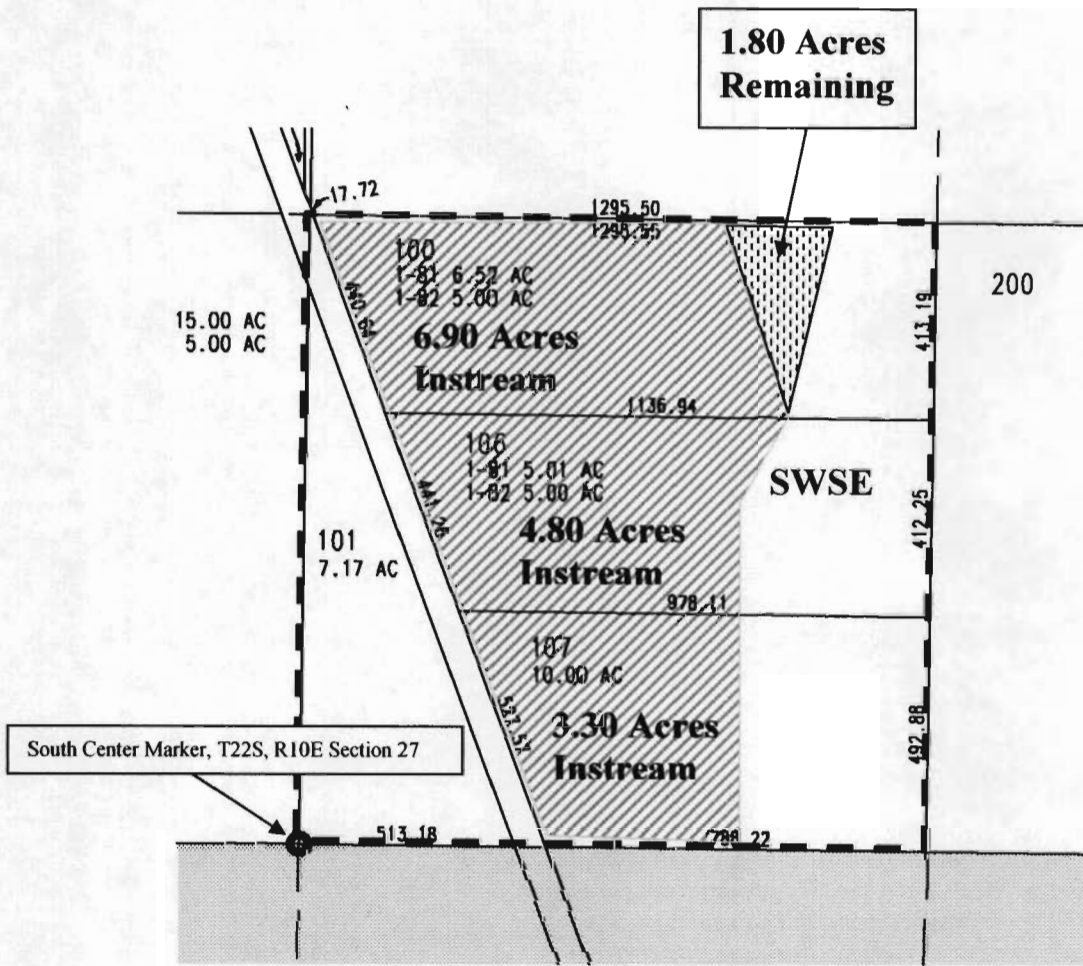

Randy and Jackie Yow Instream Transfer "Off" Map Certificate 83653

- Place of Use for Instream
- Place of Use Remaining
- Corner Marker

T22S R10E Section 27, SW ¼, SE ¼, Tax Lots 100, 106, & 107

Deschutes County, OR - June 2, 2010

Scale 1" = 400'

John A. Short
 P.O. Box 1830
 Bend, OR 97709
 541-408-7415
 johnshort@usa.com

NORTH

RECEIVED
 MAR 02 2012
 WATER RESOURCES DEPT
 SALEM, OREGON

T 11365