



T-3799

RECEIVED

SEP 23 1977

WATER RESOURCES DEPT  
SALEM, OREGON

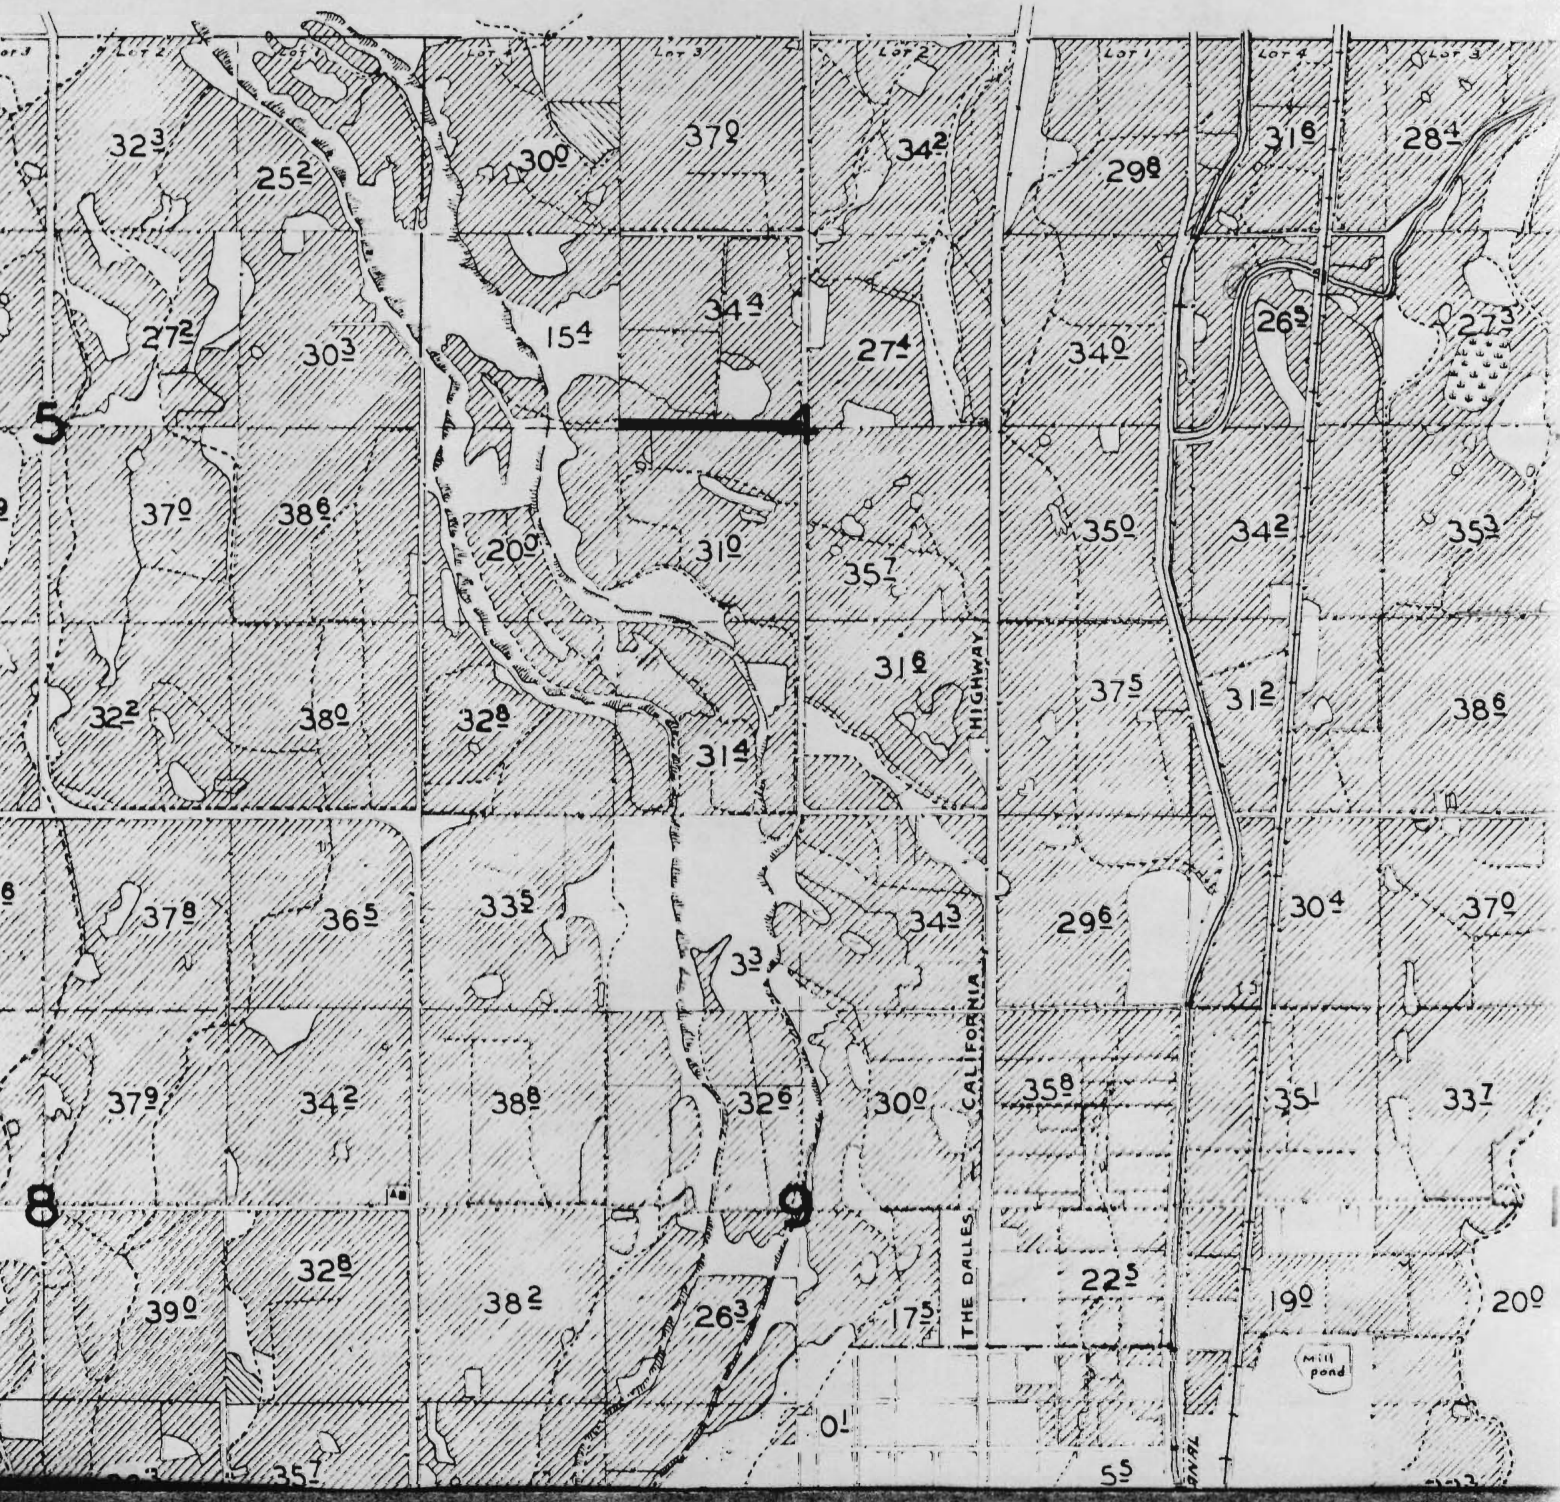

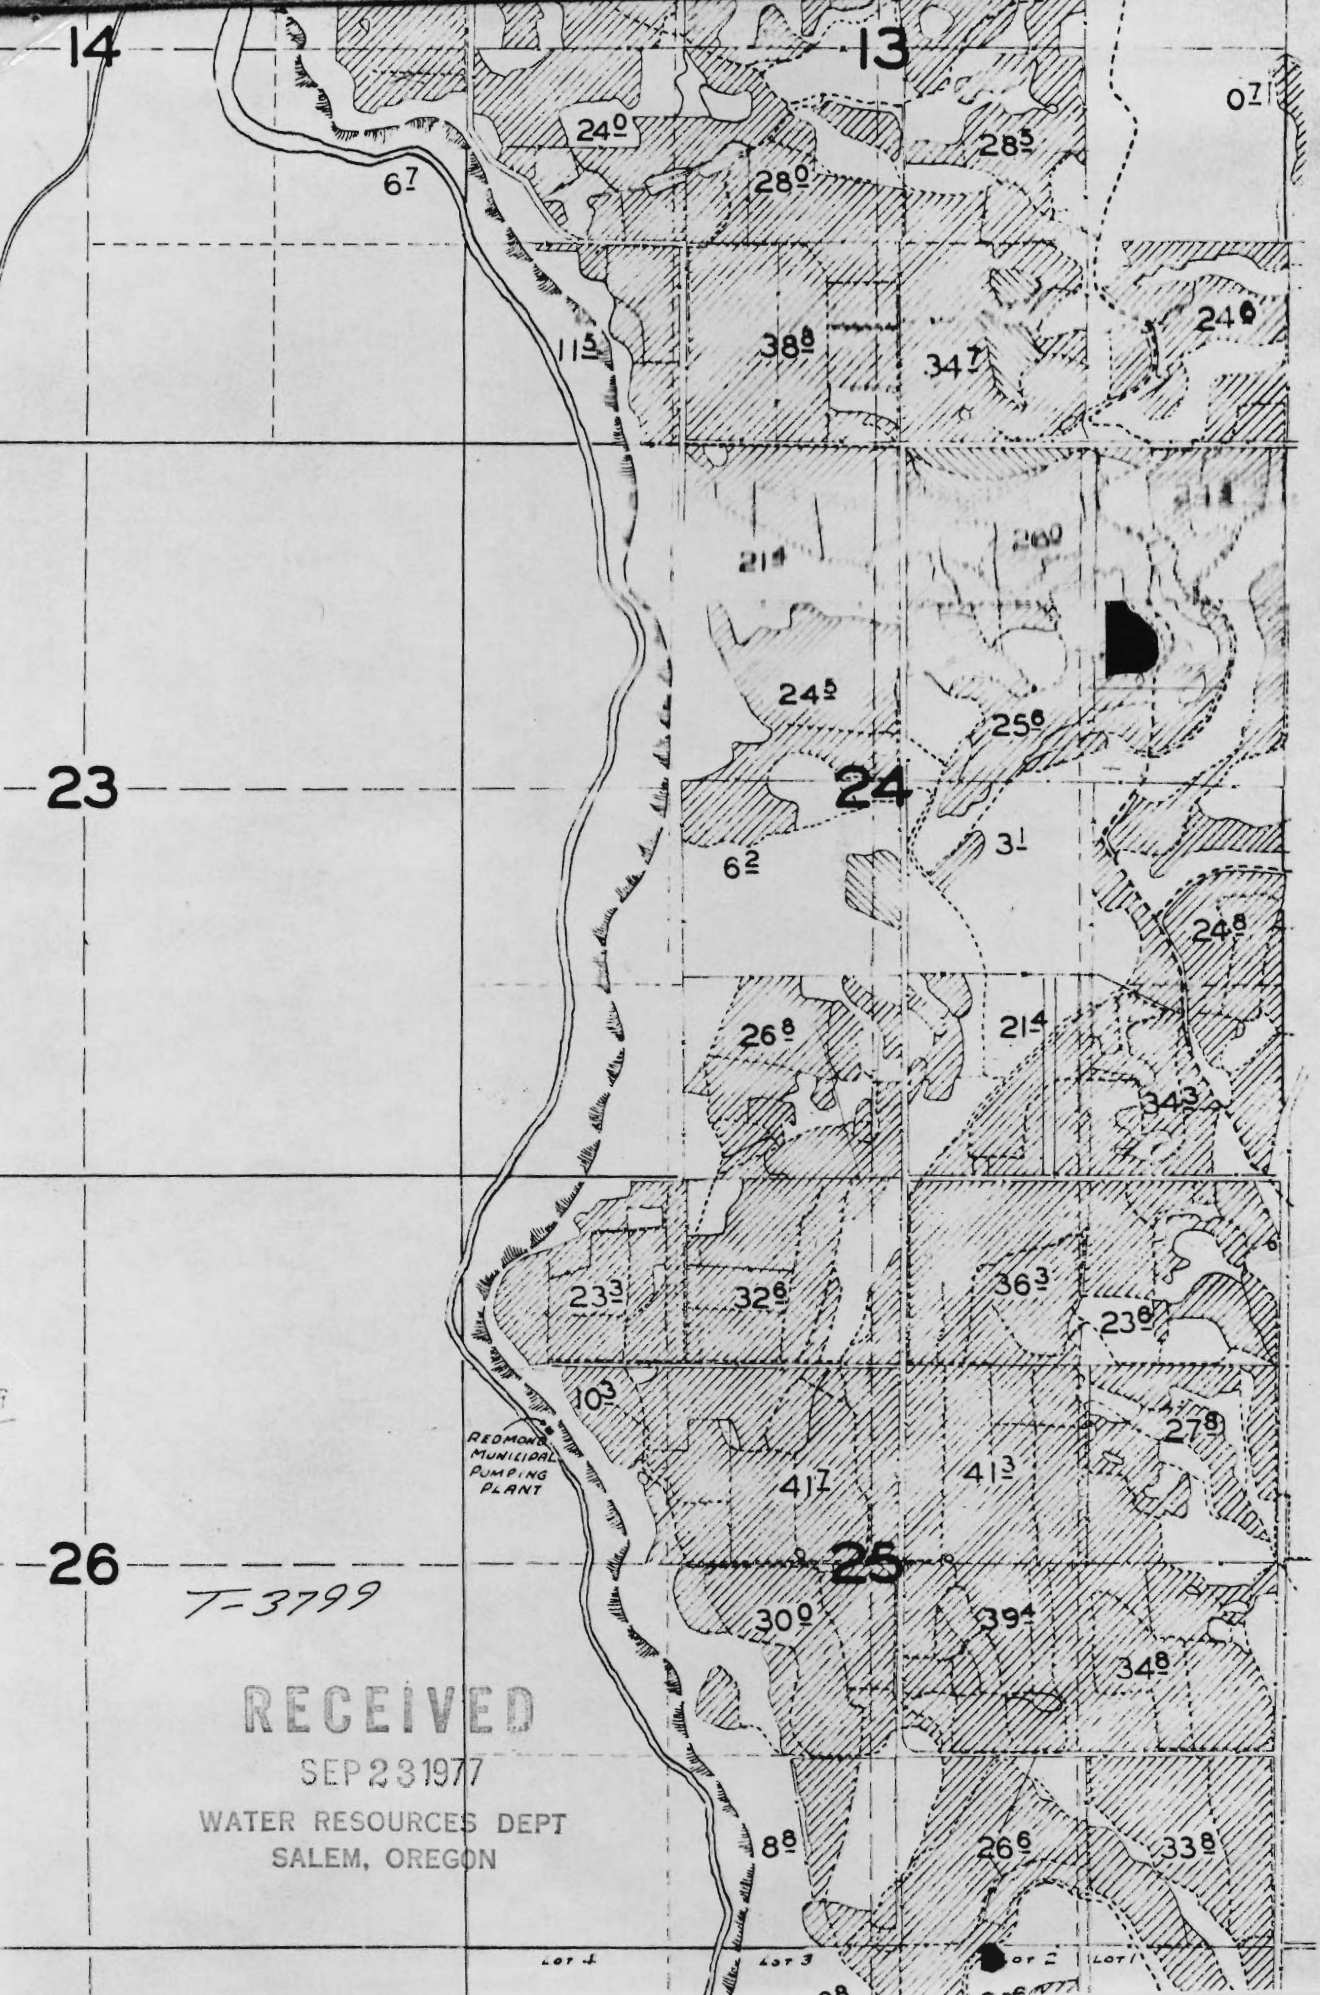

14

13

07

67

240

280

285

115

380

347

240

23

214

260

245

250

24

62

31

240

260

214

343

233

320

363

230

26

T-3799

103

REDMOND MUNICIPAL PUMPING PLANT

417

413

270

25

300

394

340

RECEIVED

SEP 23 1977

WATER RESOURCES DEPT  
SALEM, OREGON

80

260

330

LOT 1

LOT 3

LOT 2

LOT 1