

S R5W W.M.
UNTY

36 5 7-43
GRANTS PASS

T-5735
IN


RECEIVED

DEC 6 1985

WATER RESOURCES DEPT
SALEM, OREGON

1" = 100'

B

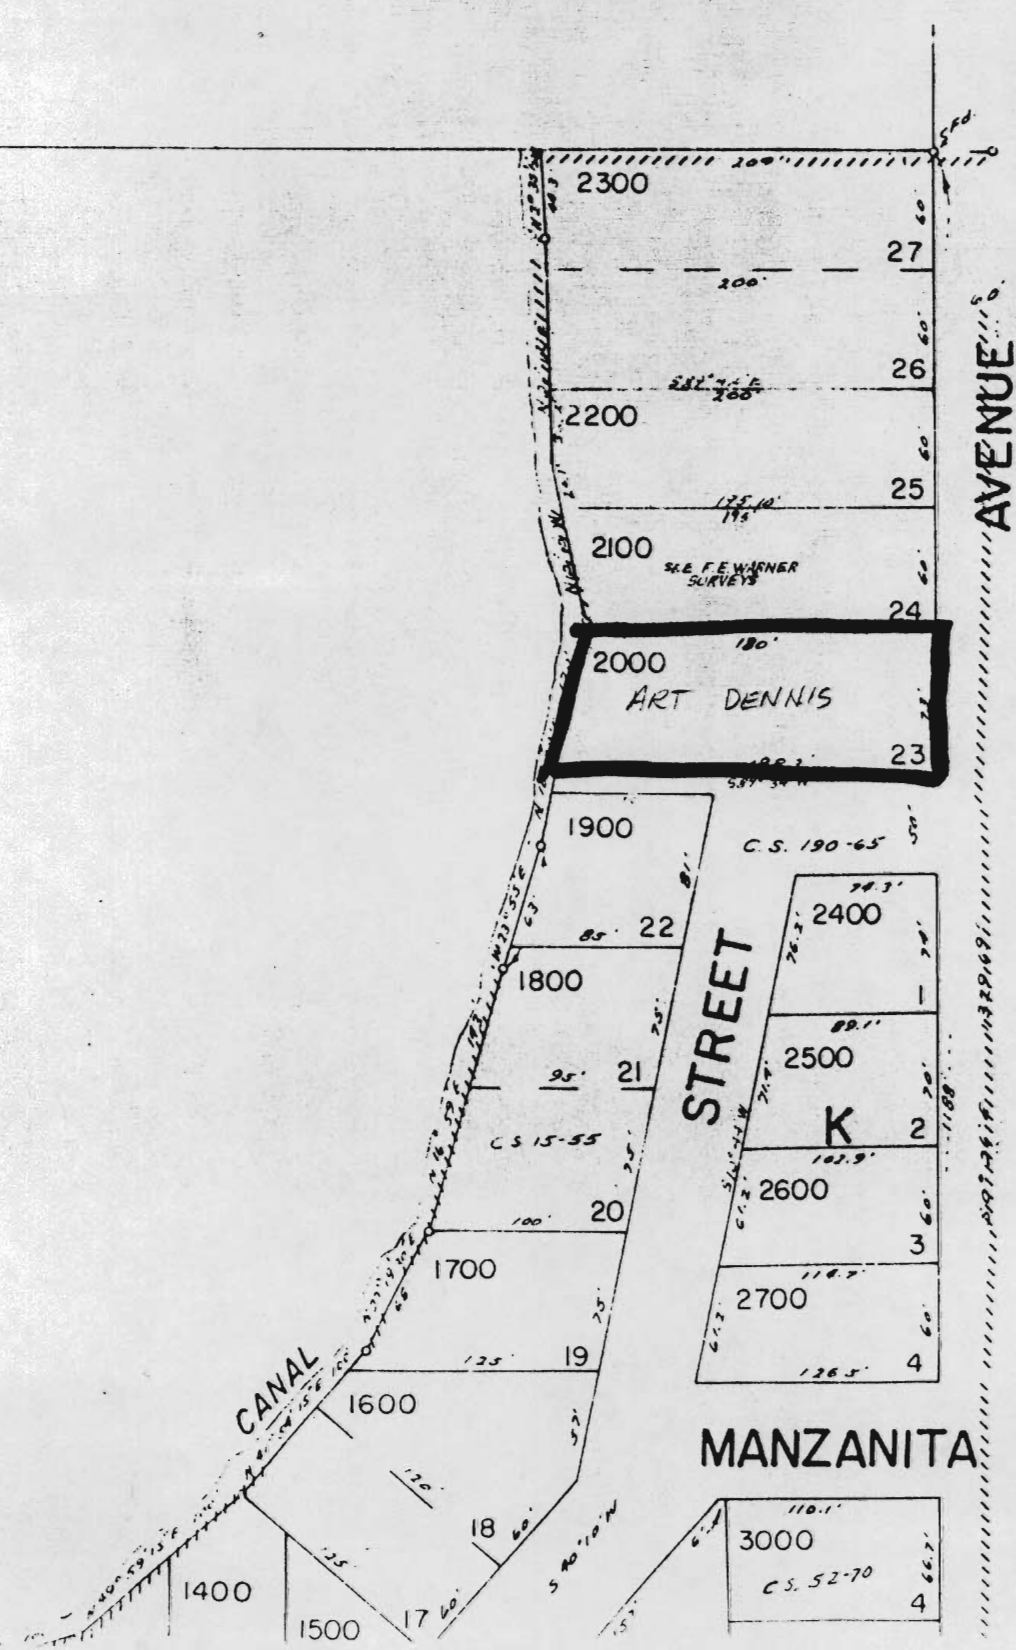

AVENUE







36 5 700

AVE.

MAP



36-5-7

4-13	4-12
4-13	4-10
4-10	4-9
4-12	4-9
4-18	4-8A
	4-6

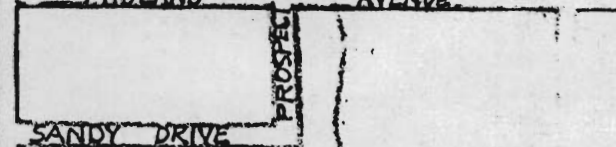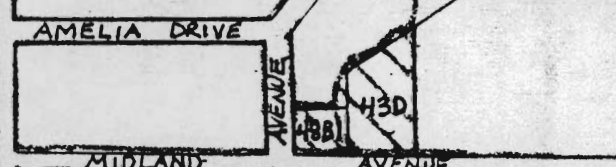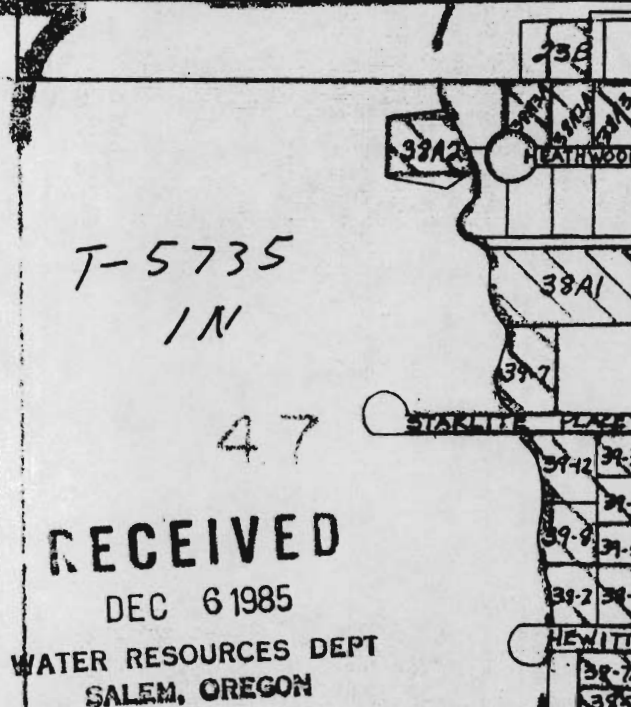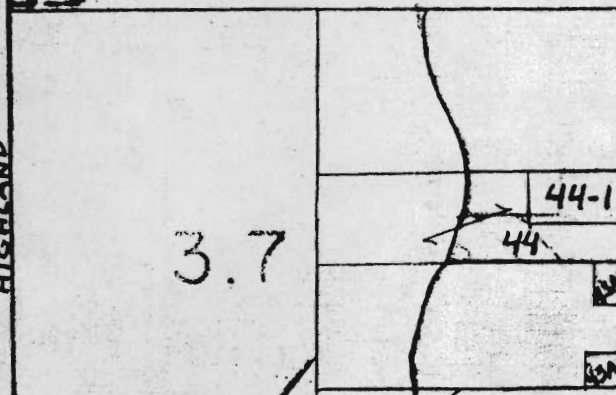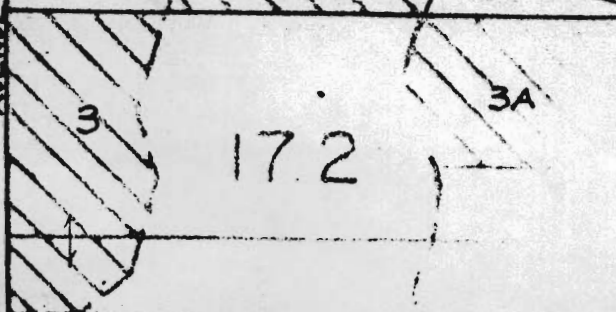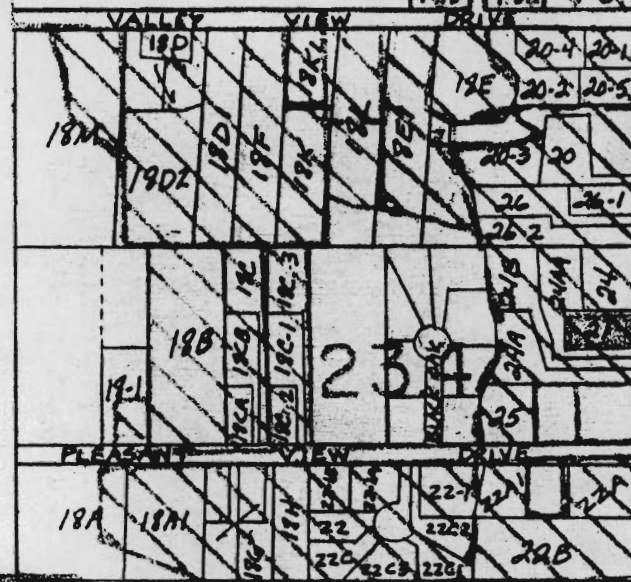


T-5735
IN
47

RECEIVED
DEC 6 1985
WATER RESOURCES DEPT
SALEM, OREGON

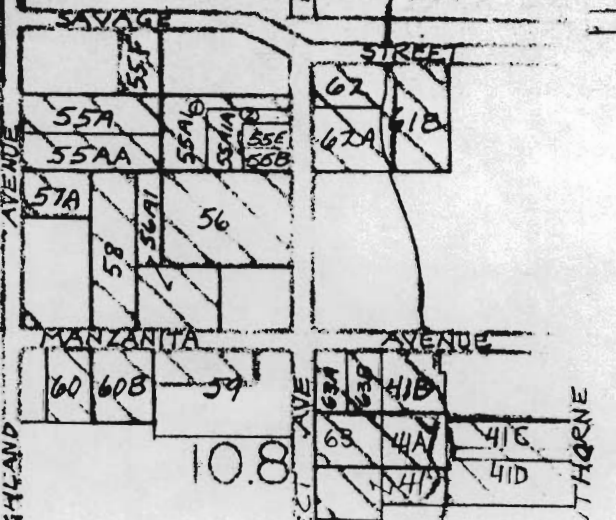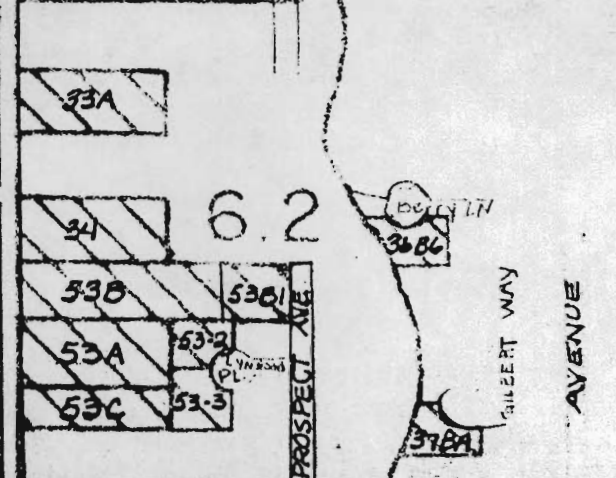

526
29A

10.8

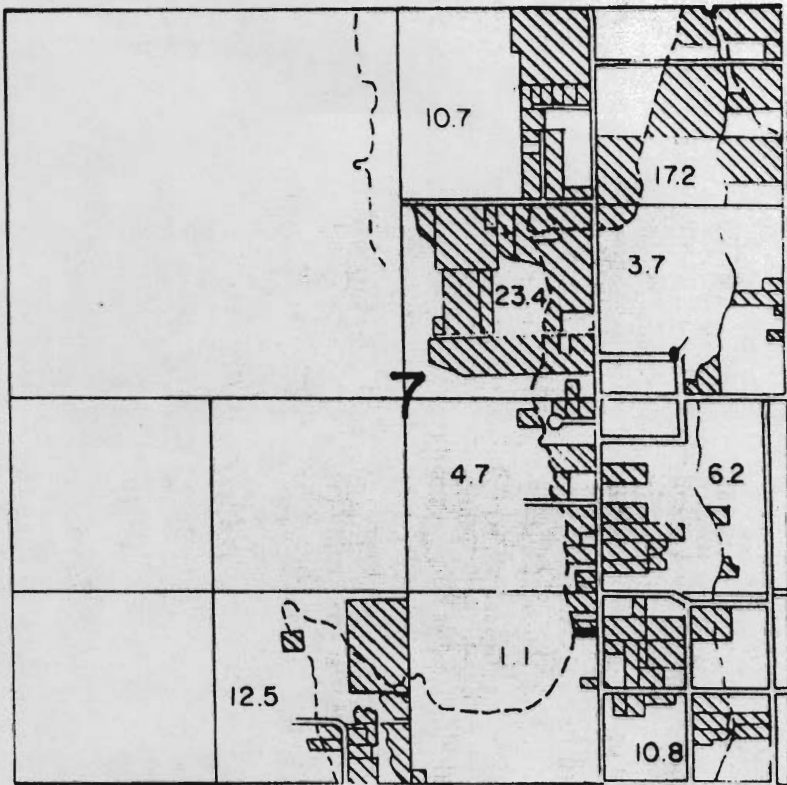

36-5-7

T-5735

1N

RECEIVED

DEC 6 1985

WATER RESOURCES DEPT
SALEM, OREGON

3 S R 5 W W.M.
UNTY

36 5 7-43
GRANTS PASS
RECEIVED


DEC 6 1985

WATER RESOURCES DEPT
SALEM, OREGON

1" = 100'

T-5735
1N

18

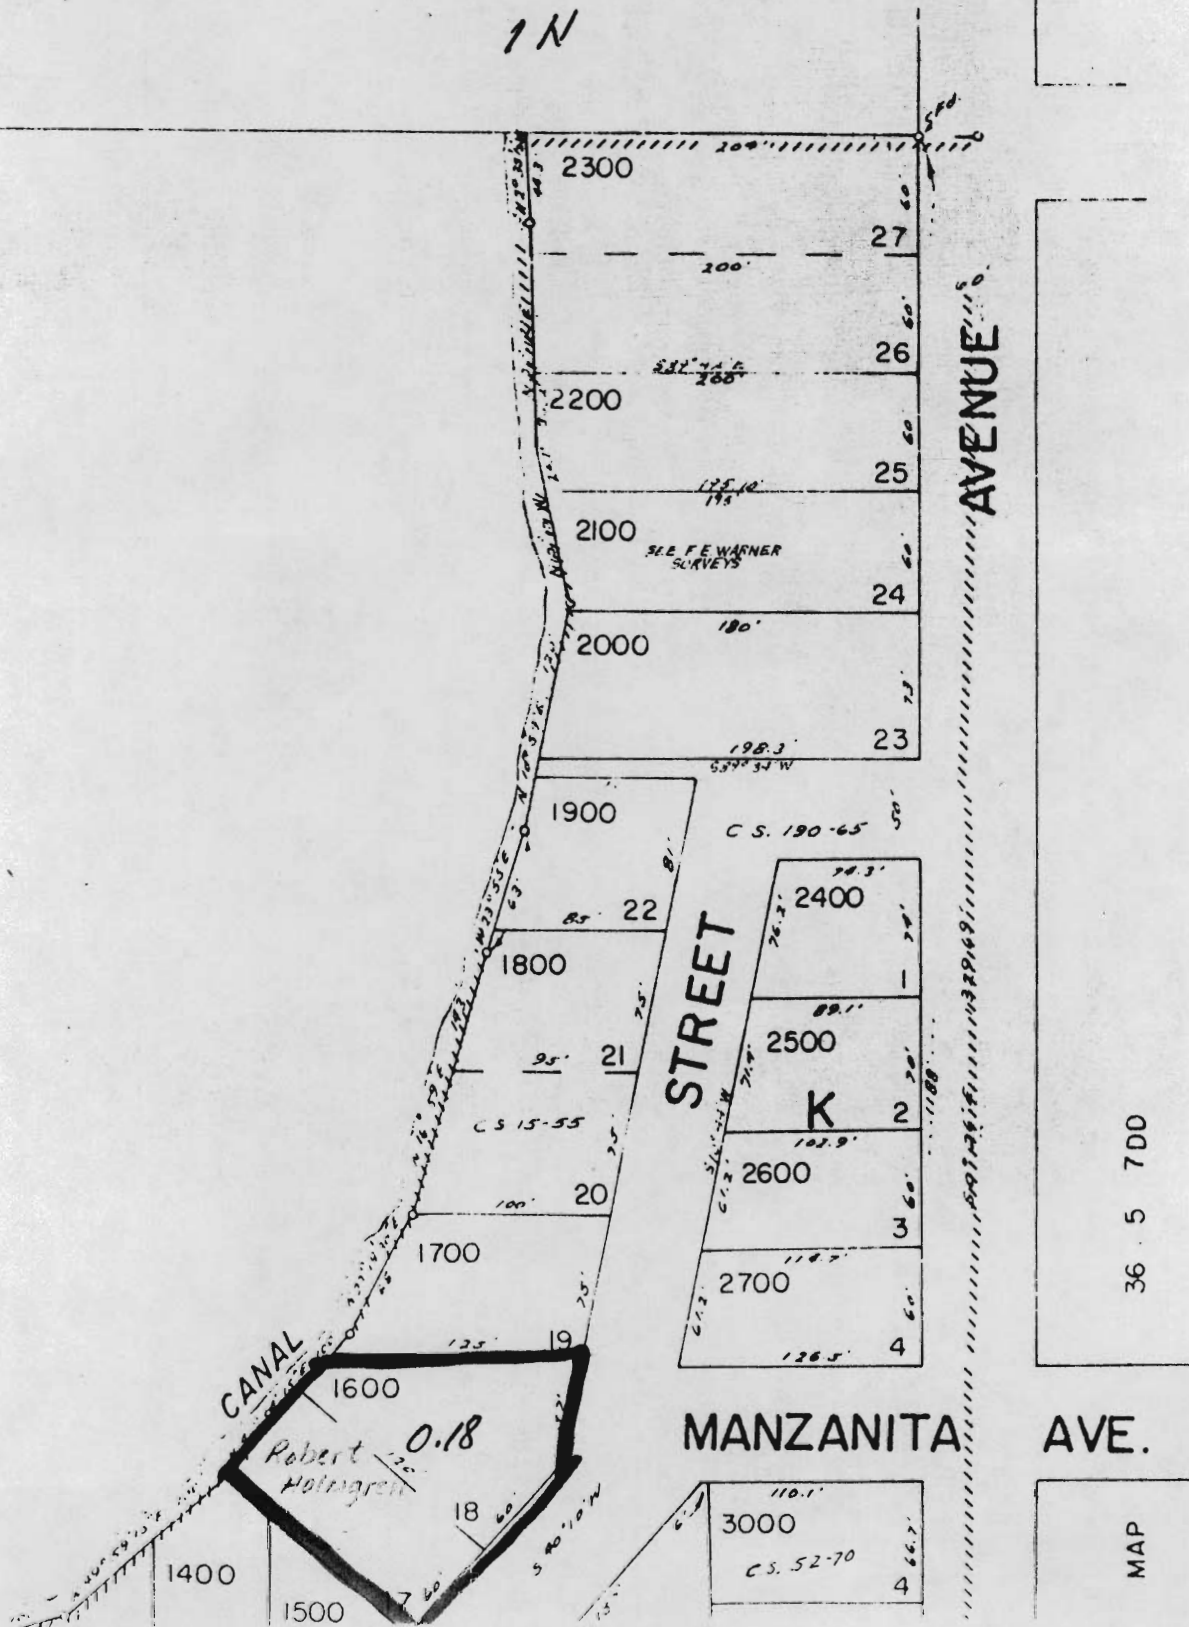

AVENUE

STREET

MANZANITA AVE.

36 5 700

MAP