

ALL WITHIN NW1/4SW1/4, SECTION 6, T.18.S, R.2W., W.M., LANE COUNTY




PERMIT AMENDMENT
NEW POINT OF APPROPRIATION - G2643

SCALE	1"=200'	DRAWN	EJN
DATE	02/14/03	ENG	KC
LAST REVISION		APPR	<i>lkc</i> 2/20/03
SHEET	1	OF	1



SPRINGFIELD UTILITY BOARD
WATER ENGINEERING DIVISION
SPRINGFIELD, OREGON

DRAWING NUMBER
FF 12 158

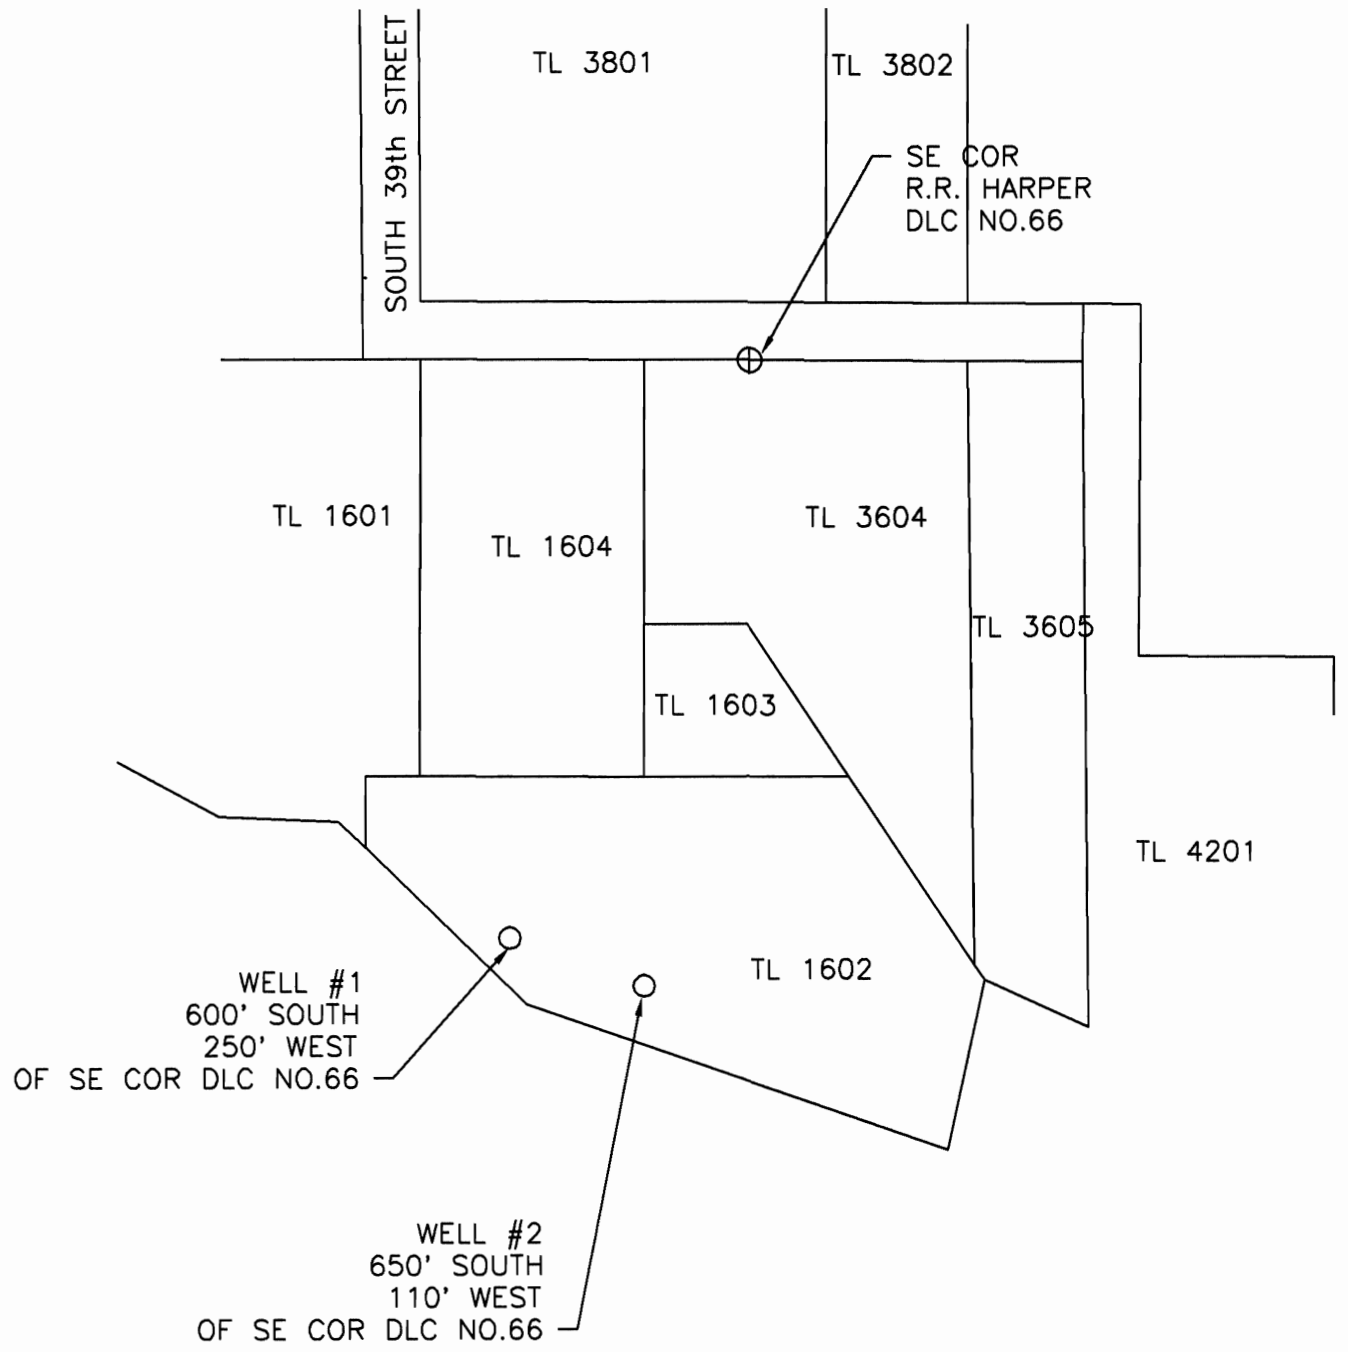

ALL WITHIN SE1/4SE1/4, SECTION 6, T.18.S, R.2W., W.M., LANE COUNTY 6 5

7 8



PERMIT AMENDMENT
EXISTING POINT OF APPROPRIATION - G2643

SCALE	1"=200'	DRAWN	EJN
DATE	02/14/03	ENG	KC
LAST REVISION		APPR	<i>KFD</i> 2/20/03
		SHEET	1 OF 1



SPRINGFIELD UTILITY BOARD
WATER ENGINEERING DIVISION
SPRINGFIELD, OREGON

DRAWING NUMBER
FF 12 159