







Surface Water Application Swallowtail School

Township 1N, Range 3W, Section 25, W.M.

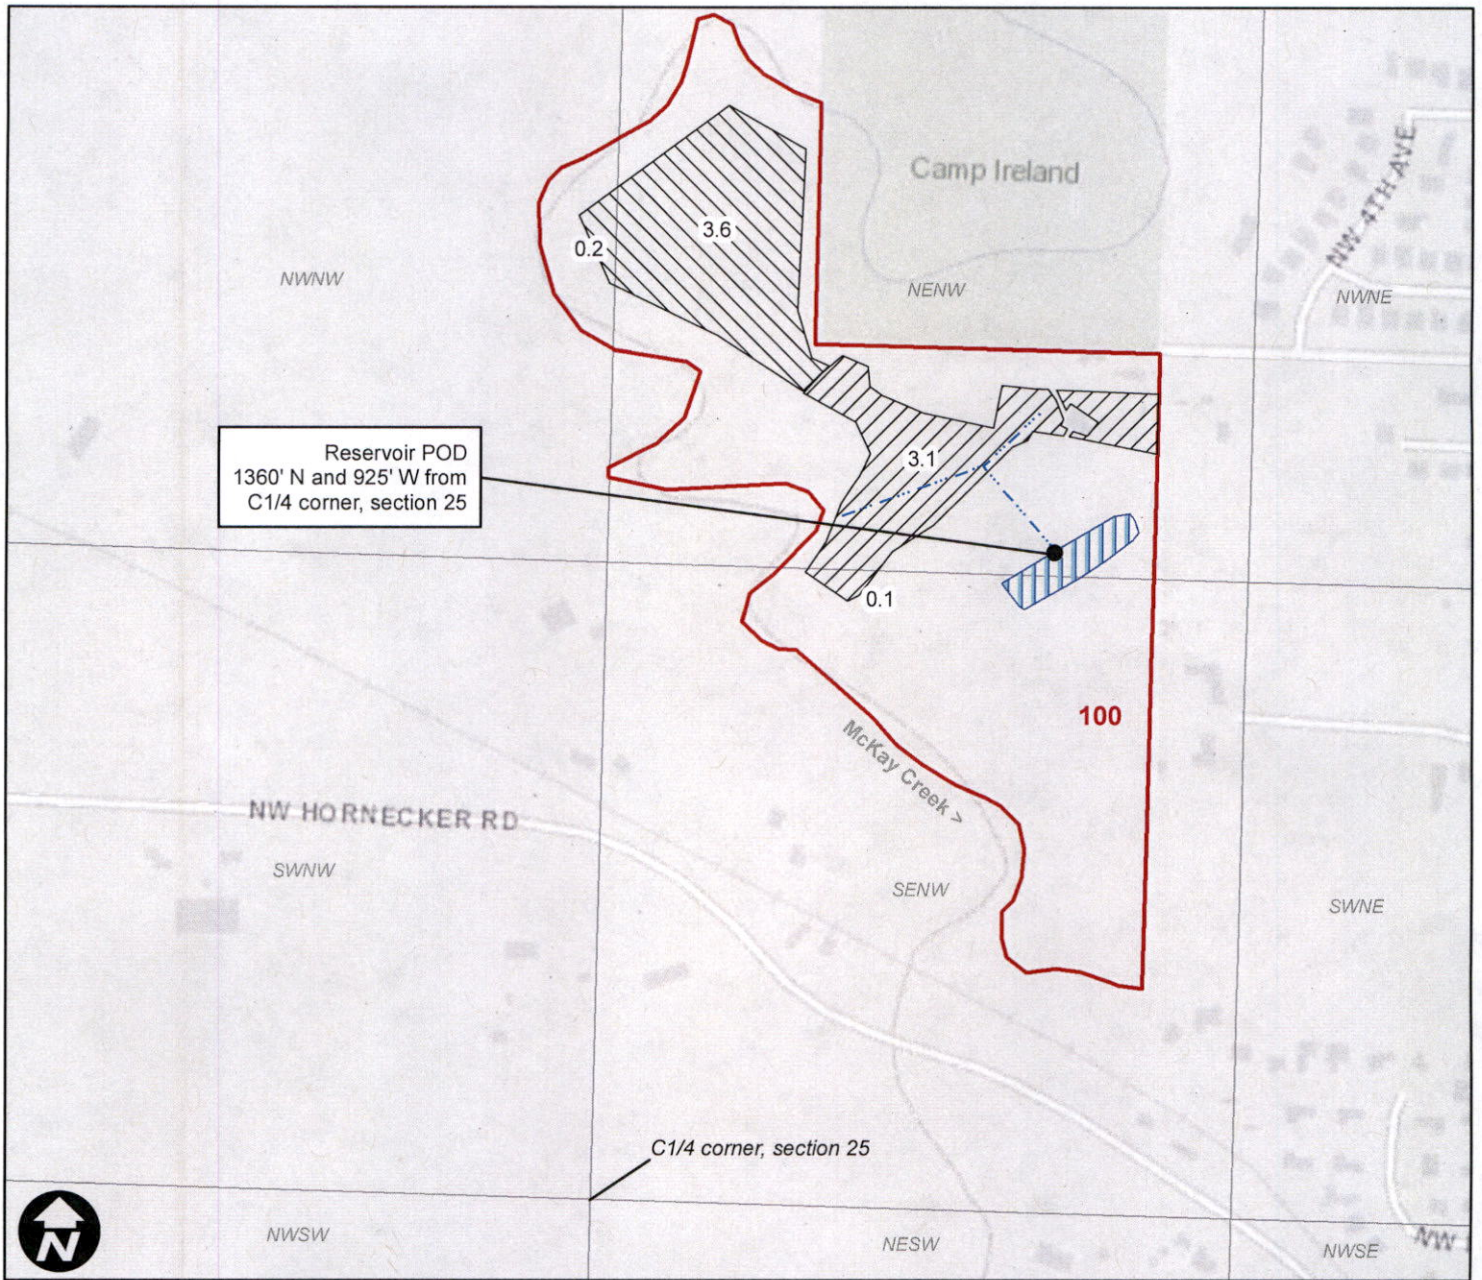

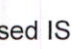Legend

-  Proposed IS POU
-  2" buried PVC Mainline
-  Taxlot
-  Proposed IR POU
-  Reservoir

RECEIVED

NOV 21 2023

OWRD