


RECEIVED

DEC 06 2023

OWRD



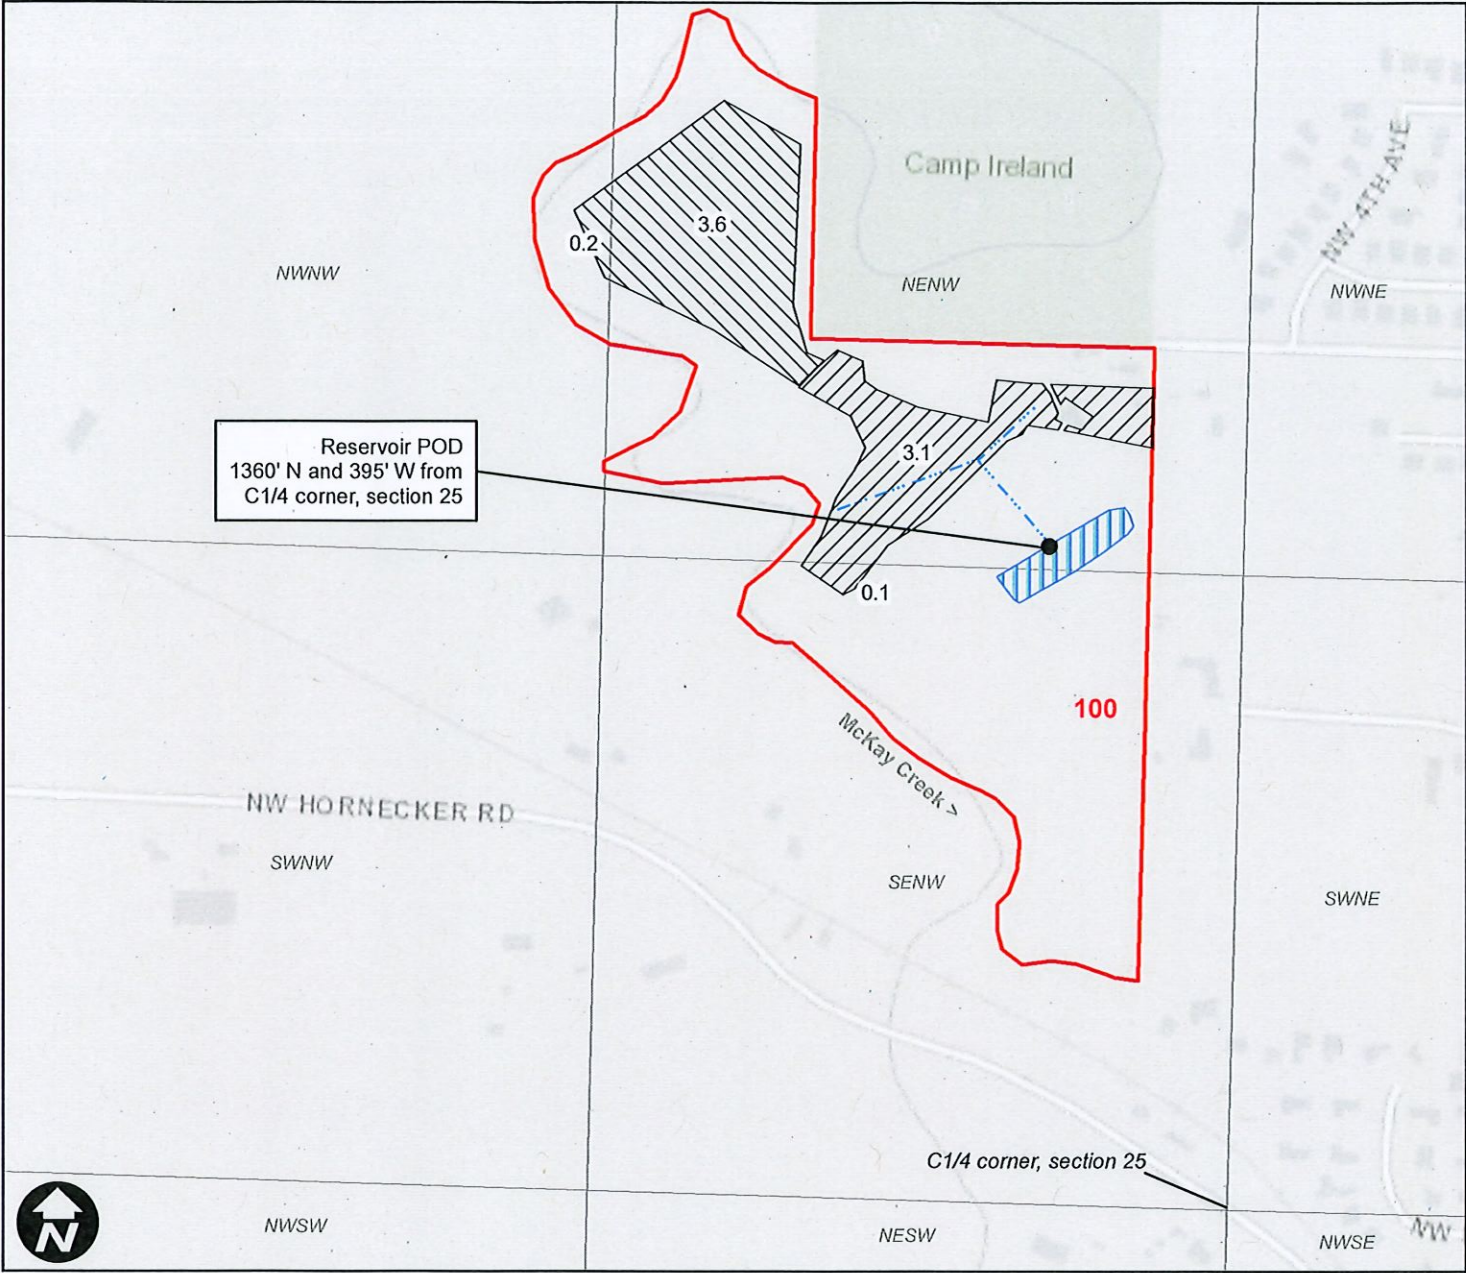


Surface Water Application Swallowtail School

Township 1N, Range 3W, Section 25, W.M.



Reservoir POD
1360' N and 395' W from
C1/4 corner, section 25

Legend

-  Proposed IS POU
-  2" buried PVC Mainline
-  Taxlot
-  Proposed IR POU
-  Reservoir

0 200 400 800 Feet