



Application No. R-71435 & 71436
 Permit No. R12301 5:1272

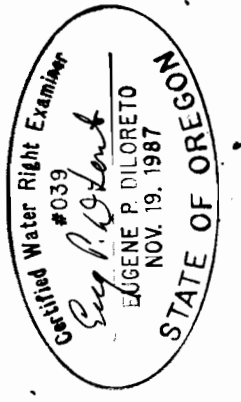

Vertical 1"=5'

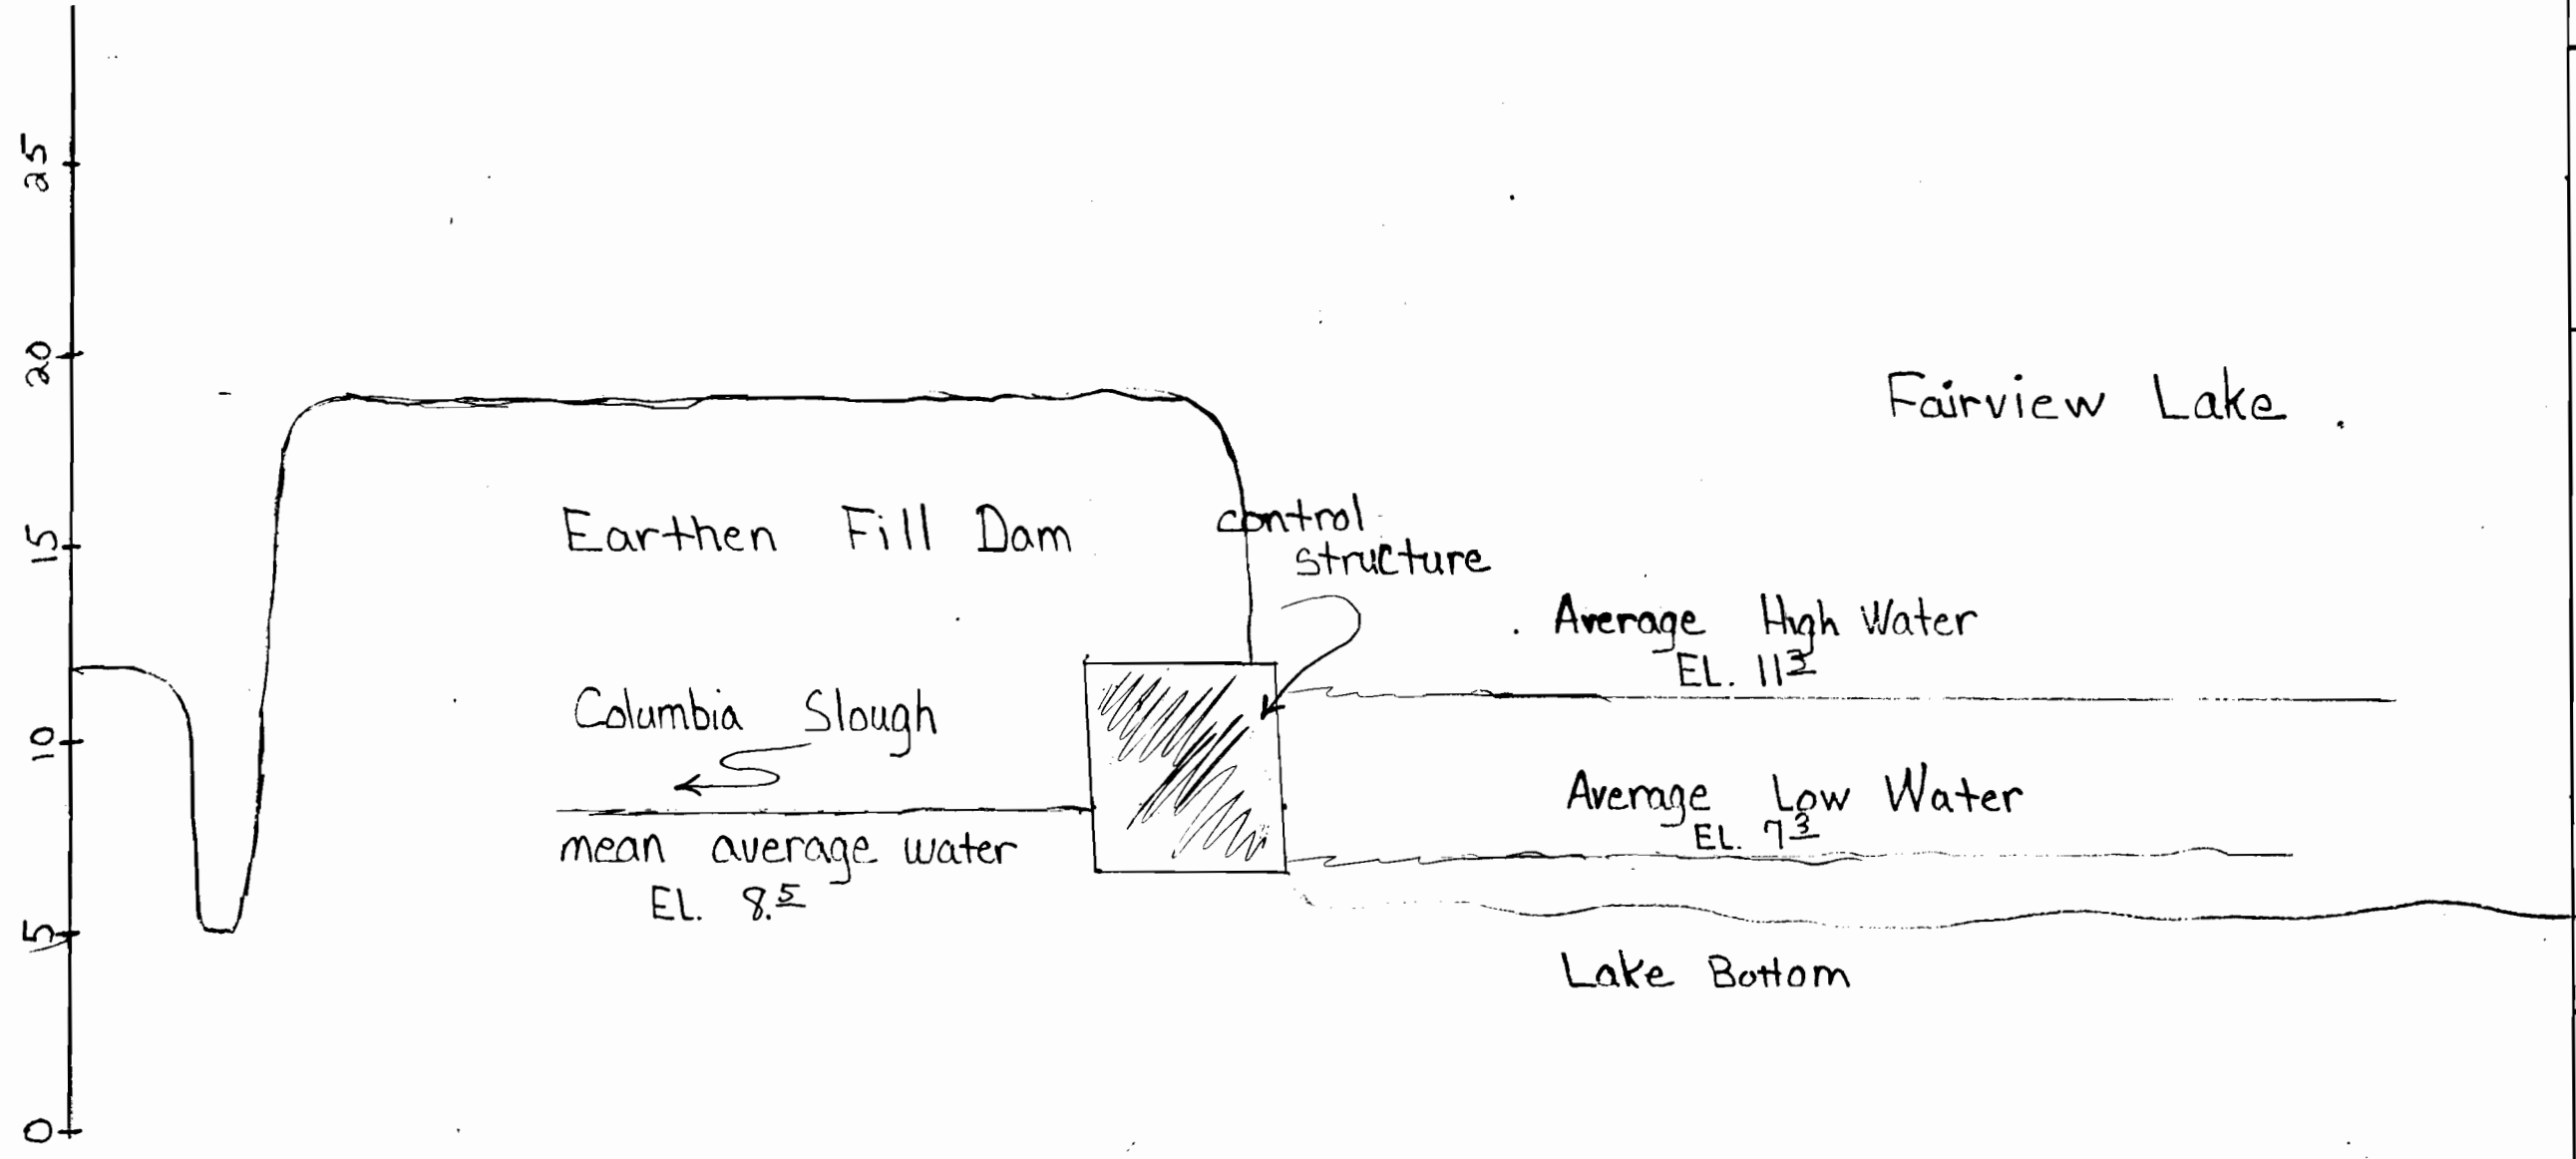

Horizontal 1"=40'

Date	2/27/91
Scale	AS SHOWN
Designed	TJH
Checked	
Drawn	TJH
Sheet	2 of 2

Project: Fairview Lake
 Dam Cross-Section
 Datum: M.S.L.

Multnomah County
 Drainage District
 No. 1

Date

Fairview Lake

Application No. R-71435 & 71436
 Permit No. 714301

PP
 O

⊗ EL. 17.2



Date

⊗ EL. 18.2

⊗ EL. 11.2

⊗ EL. 12.2

6" concrete walls

Concrete Channel Bottom
 ⊗ EL. 7.0"

20'

38'

⊗ EL. 14.2

EL. 7.4

EL. 6.2

⊗ EL. 15.2

48" C.M.P.

12 ga.

40'

EL. 7.3

6" dia.

⊗ EL. 13.2

Columbia Slough



Date	2/27/91
Scale	1" = 10'
Designed	TJH
Checked	TJH
Drawn	TJH
Sheet	1 of 2

Project
 Fairview Lake
 Outlet weir / Control structure
 Datum M.S.L.

Multnomah County
 Drainage District
 No. 1